
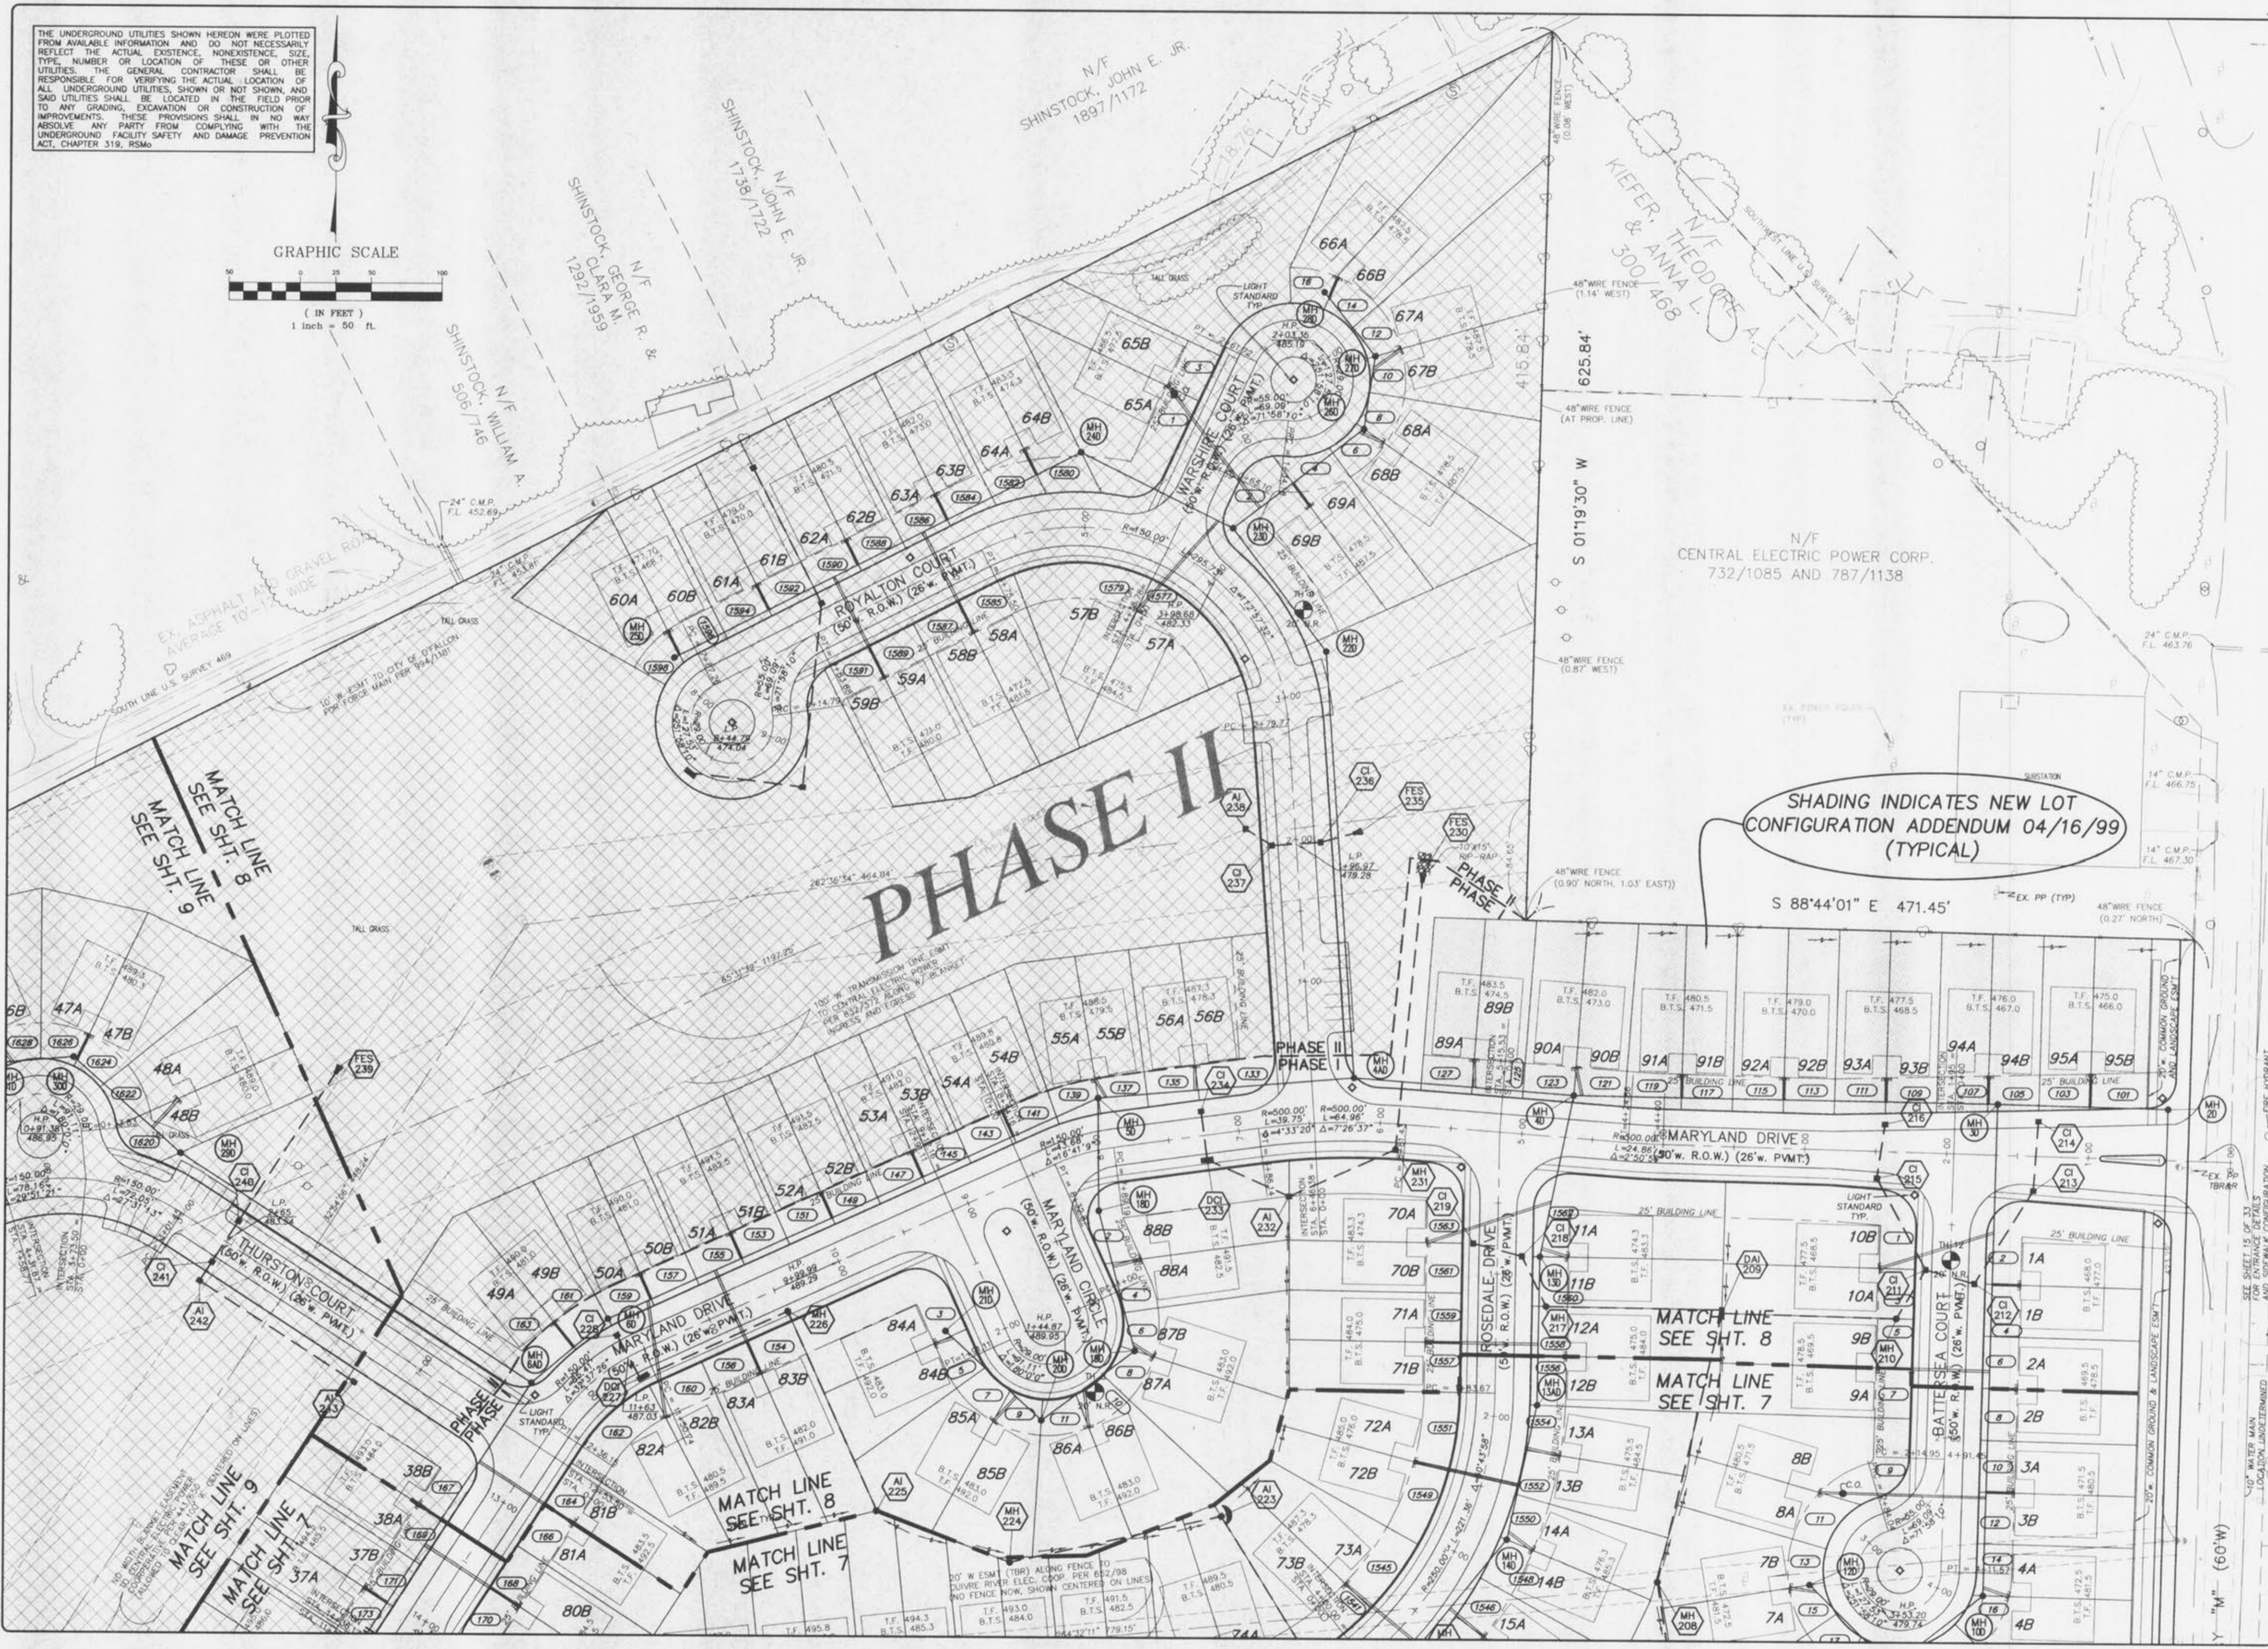


THE UNDERGROUND UTILITIES SHOWN HEREON WERE PLOTTED FROM AVAILABLE INFORMATION AND DO NOT NECESSARILY REFLECT THE ACTUAL EXISTENCE, NONEXISTENCE, SIZE, TYPE, NUMBER OR LOCATION OF THESE OR OTHER UTILITIES. THE GENERAL CONTRACTOR SHALL BE RESPONSIBLE FOR VERIFYING THE ACTUAL LOCATION OF ALL UNDERGROUND UTILITIES, SHOWN OR NOT SHOWN, AND SAID UTILITIES SHALL BE LOCATED IN THE FIELD PRIOR TO ANY GRADING, EXCAVATION OR CONSTRUCTION OF IMPROVEMENTS. THESE PROVISIONS SHALL IN NO WAY ABSOLVE ANY PARTY FROM COMPLYING WITH THE UNDERGROUND FACILITY SAFETY AND DAMAGE PREVENTION ACT, CHAPTER 319, RSMo.

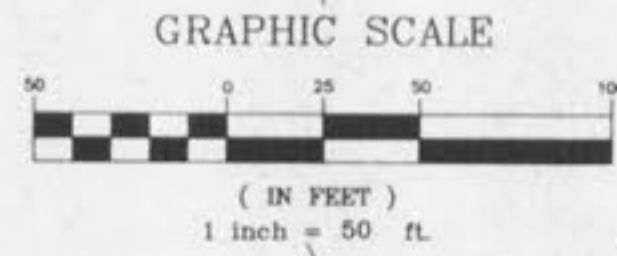

SHADING INDICATES NEW LOT CONFIGURATION ADDENDUM 04/16/99 (TYPICAL)

ISSUE	REMARKS/DATE
1	10/21/98 GRADING PLAN SUBMITTAL
2	12/30/98 SUBMITTAL TO CITY OF OFALLON
3	01/21/99 DEVELOPER REV.
4	02/10/99 ADDED STREET LIGHTS
5	03/07/99 PER CITY OF OFALLON COMMENTS
6	03/26/99 PER CITY OF OFALLON COMMENTS IN FULL
7	04/16/99 NEW LOT RECONFIG

PREPARED FOR:
J.M.B. MILL CREEK L.L.C.
 5091 NEW BAUMGARTNER ROAD
 ST. LOUIS, MISSOURI 63129
 PHONE: (314) 487-6717

ENGINEERS, SURVEYORS AND PLANNERS
STERLING
 (314)-487-0440, FAX 487-8944

PROJECT: **ESTATES VILLAS AT HIGHGROVE**
 SHEET TITLE: **SITE PLAN**
 NO. **98 02 036**
 M.S.D. SHEET **8**
 OF **33**

BASE MAP