
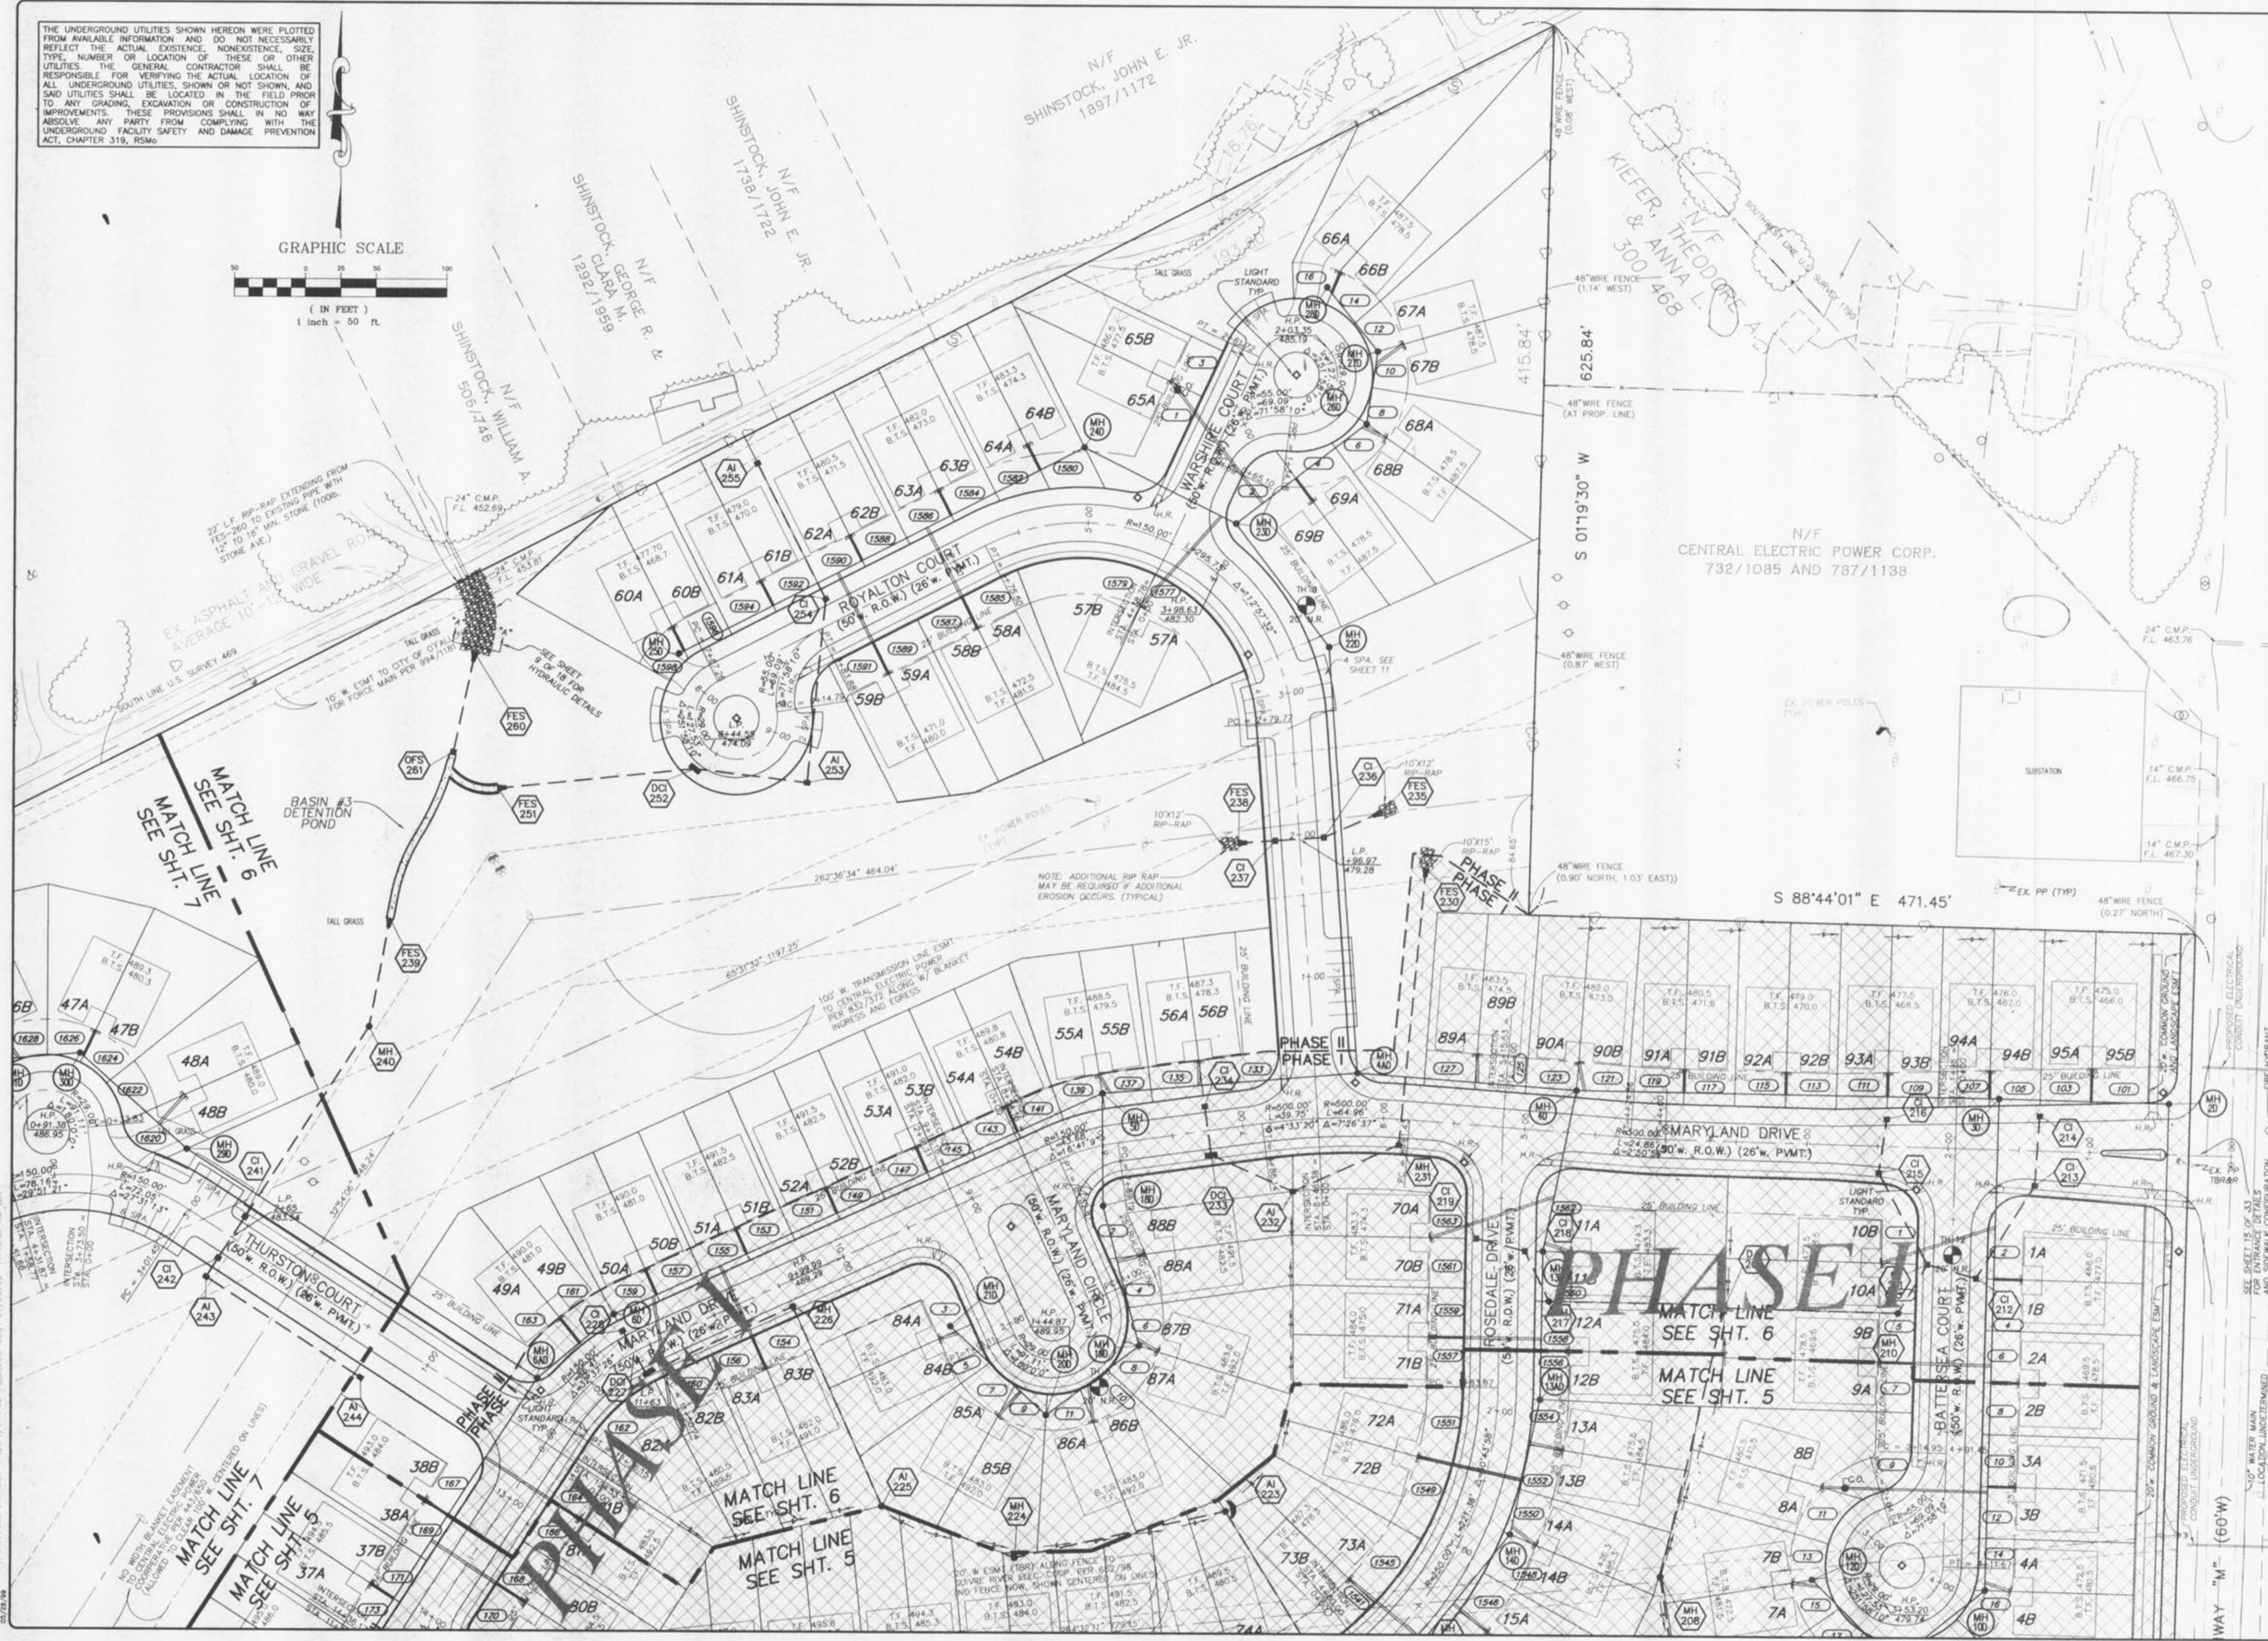


THE UNDERGROUND UTILITIES SHOWN HEREON WERE PLOTTED FROM AVAILABLE INFORMATION AND DO NOT NECESSARILY REFLECT THE ACTUAL EXISTENCE, NONEXISTENCE, SIZE, TYPE, NUMBER OR LOCATION OF THESE OR OTHER UTILITIES. THE GENERAL CONTRACTOR SHALL BE RESPONSIBLE FOR VERIFYING THE ACTUAL LOCATION OF ALL UNDERGROUND UTILITIES, SHOWN OR NOT SHOWN, AND SAID UTILITIES SHALL BE LOCATED IN THE FIELD PRIOR TO ANY GRADING, EXCAVATION OR CONSTRUCTION OF IMPROVEMENTS. THESE PROVISIONS SHALL IN NO WAY ABSOLVE ANY PARTY FROM COMPLYING WITH THE UNDERGROUND FACILITY SAFETY AND DAMAGE PREVENTION ACT, CHAPTER 319, RSMo.

GRAPHIC SCALE

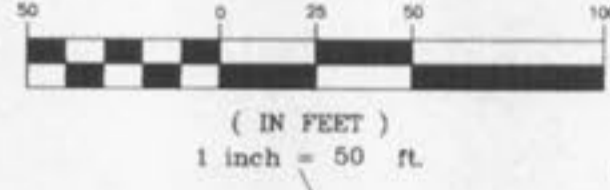

ISSUE	REMARKS/DATE
1	Original Issue 05/28/99
2	PER CITY COMMENTS REISSUED 07/02/99
3	FOR APPROVAL 07/30/99

PREPARED FOR:  
**J.M.B. MILL CREEK L.L.C.**  
 5091 NEW BAUMGARTNER ROAD  
 ST. LOUIS, MISSOURI 63129  
 PHONE: (314) 487-6717

PREPARED BY:  
 the  
**STERLING**  
 ENGINEERS, SURVEYORS AND PLANNERS CO.  
 (314) 487-0444 FAX 487-8544

PROJECT:  
**VILLAS AT HIGHGROVE  
 PHASE TWO**

SHEET TITLE:  
 SITE PLAN

NO. 08 02 036  
 M.S.D. SHEET  
 P# 6  
 OF 18

BASE MAP