

**MISSOURI DEPARTMENT OF TRANSPORTATION
STANDARD PLAN DETAILS**

CONTRACTOR SHALL USE THE STANDARD PLANS THAT ARE LISTED ON THE MDDOT STANDARD PLAN INDEX EFFECTIVE 06-01-2006.
THE STANDARD PLANS LISTED BELOW ARE TO HELP AND GUIDE THE CONTRACTOR TO CONSTRUCT THE PROJECT. THE CONTRACTOR
MAY NEED TO USE ADDITIONAL MDDOT STANDARD PLANS NOT LISTED BELOW TO COMPLETE THE PROJECT.

STANDARD NO.	STANDARD TITLE
203.00E	EXCAVATION AND EMBANKMENT
203.63A	DRIVEWAY TYPE III
604.05D	PIPE CULVERT HEADWALLS (TYPE S)
604.30F	CONCRETE MANHOLES (ALSO INCLUDE 614.30)
609.00N	CONCRETE CURB - CURB AND GUTTER - GUTTER
609.60C	ROCK DITCH LINER
609.70C	ROCK LINING FOR CULVERT OUTLETS
614.10T	GRATES & BEARING PLATES
614.11B	CURVED VANE GRATE AND FRAME
614.30E	MANHOLE FRAMES AND COVERS
620.00F	PAVEMENT MARKING
620.10A	TEMPORARY PAVEMENT MARKING
726.30F	CULVERT INSTALLATION METHODS
731.10R	PRECAST DROP INLETS (ALSO INCLUDE 614.30 AND 614.10)
732.00N	FLARED END SECTION
806.10F	TEMPORARY EROSION CONTROL MEASURES
903.02AH	HIGHWAY SIGNING
903.03BC	SIGN MOUNTING DETAILS

REVISIONS



DATE	BY	REVISION
12/17/06	A	MODOT COMMENTS
2/19/07	A	MODOT COMMENTS

DEVELOPER/OWNER:
THE JONES COMPANY HOMES, L.L.C.
16640 CHESTERFIELD GROVE, SUITE 160
CHESTERFIELD, MO 63005
PHONE: (636) 537-7192

THE PROFESSIONAL ENGINEER'S SEAL AND SIGNATURE ARE REQUIRED ON ALL PLANS. THE ENGINEER ASSUMES RESPONSIBILITY FOR THE ACCURACY OF THE INFORMATION PROVIDED AND FOR THE DESIGN AND CONSTRUCTION OF THE PROJECT TO WHICH THIS PAGE REFERS.



HIGHWAY N
IMPROVEMENT PLANS
O'FALLON, MO. 63366
CONSTRUCTION DETAILS

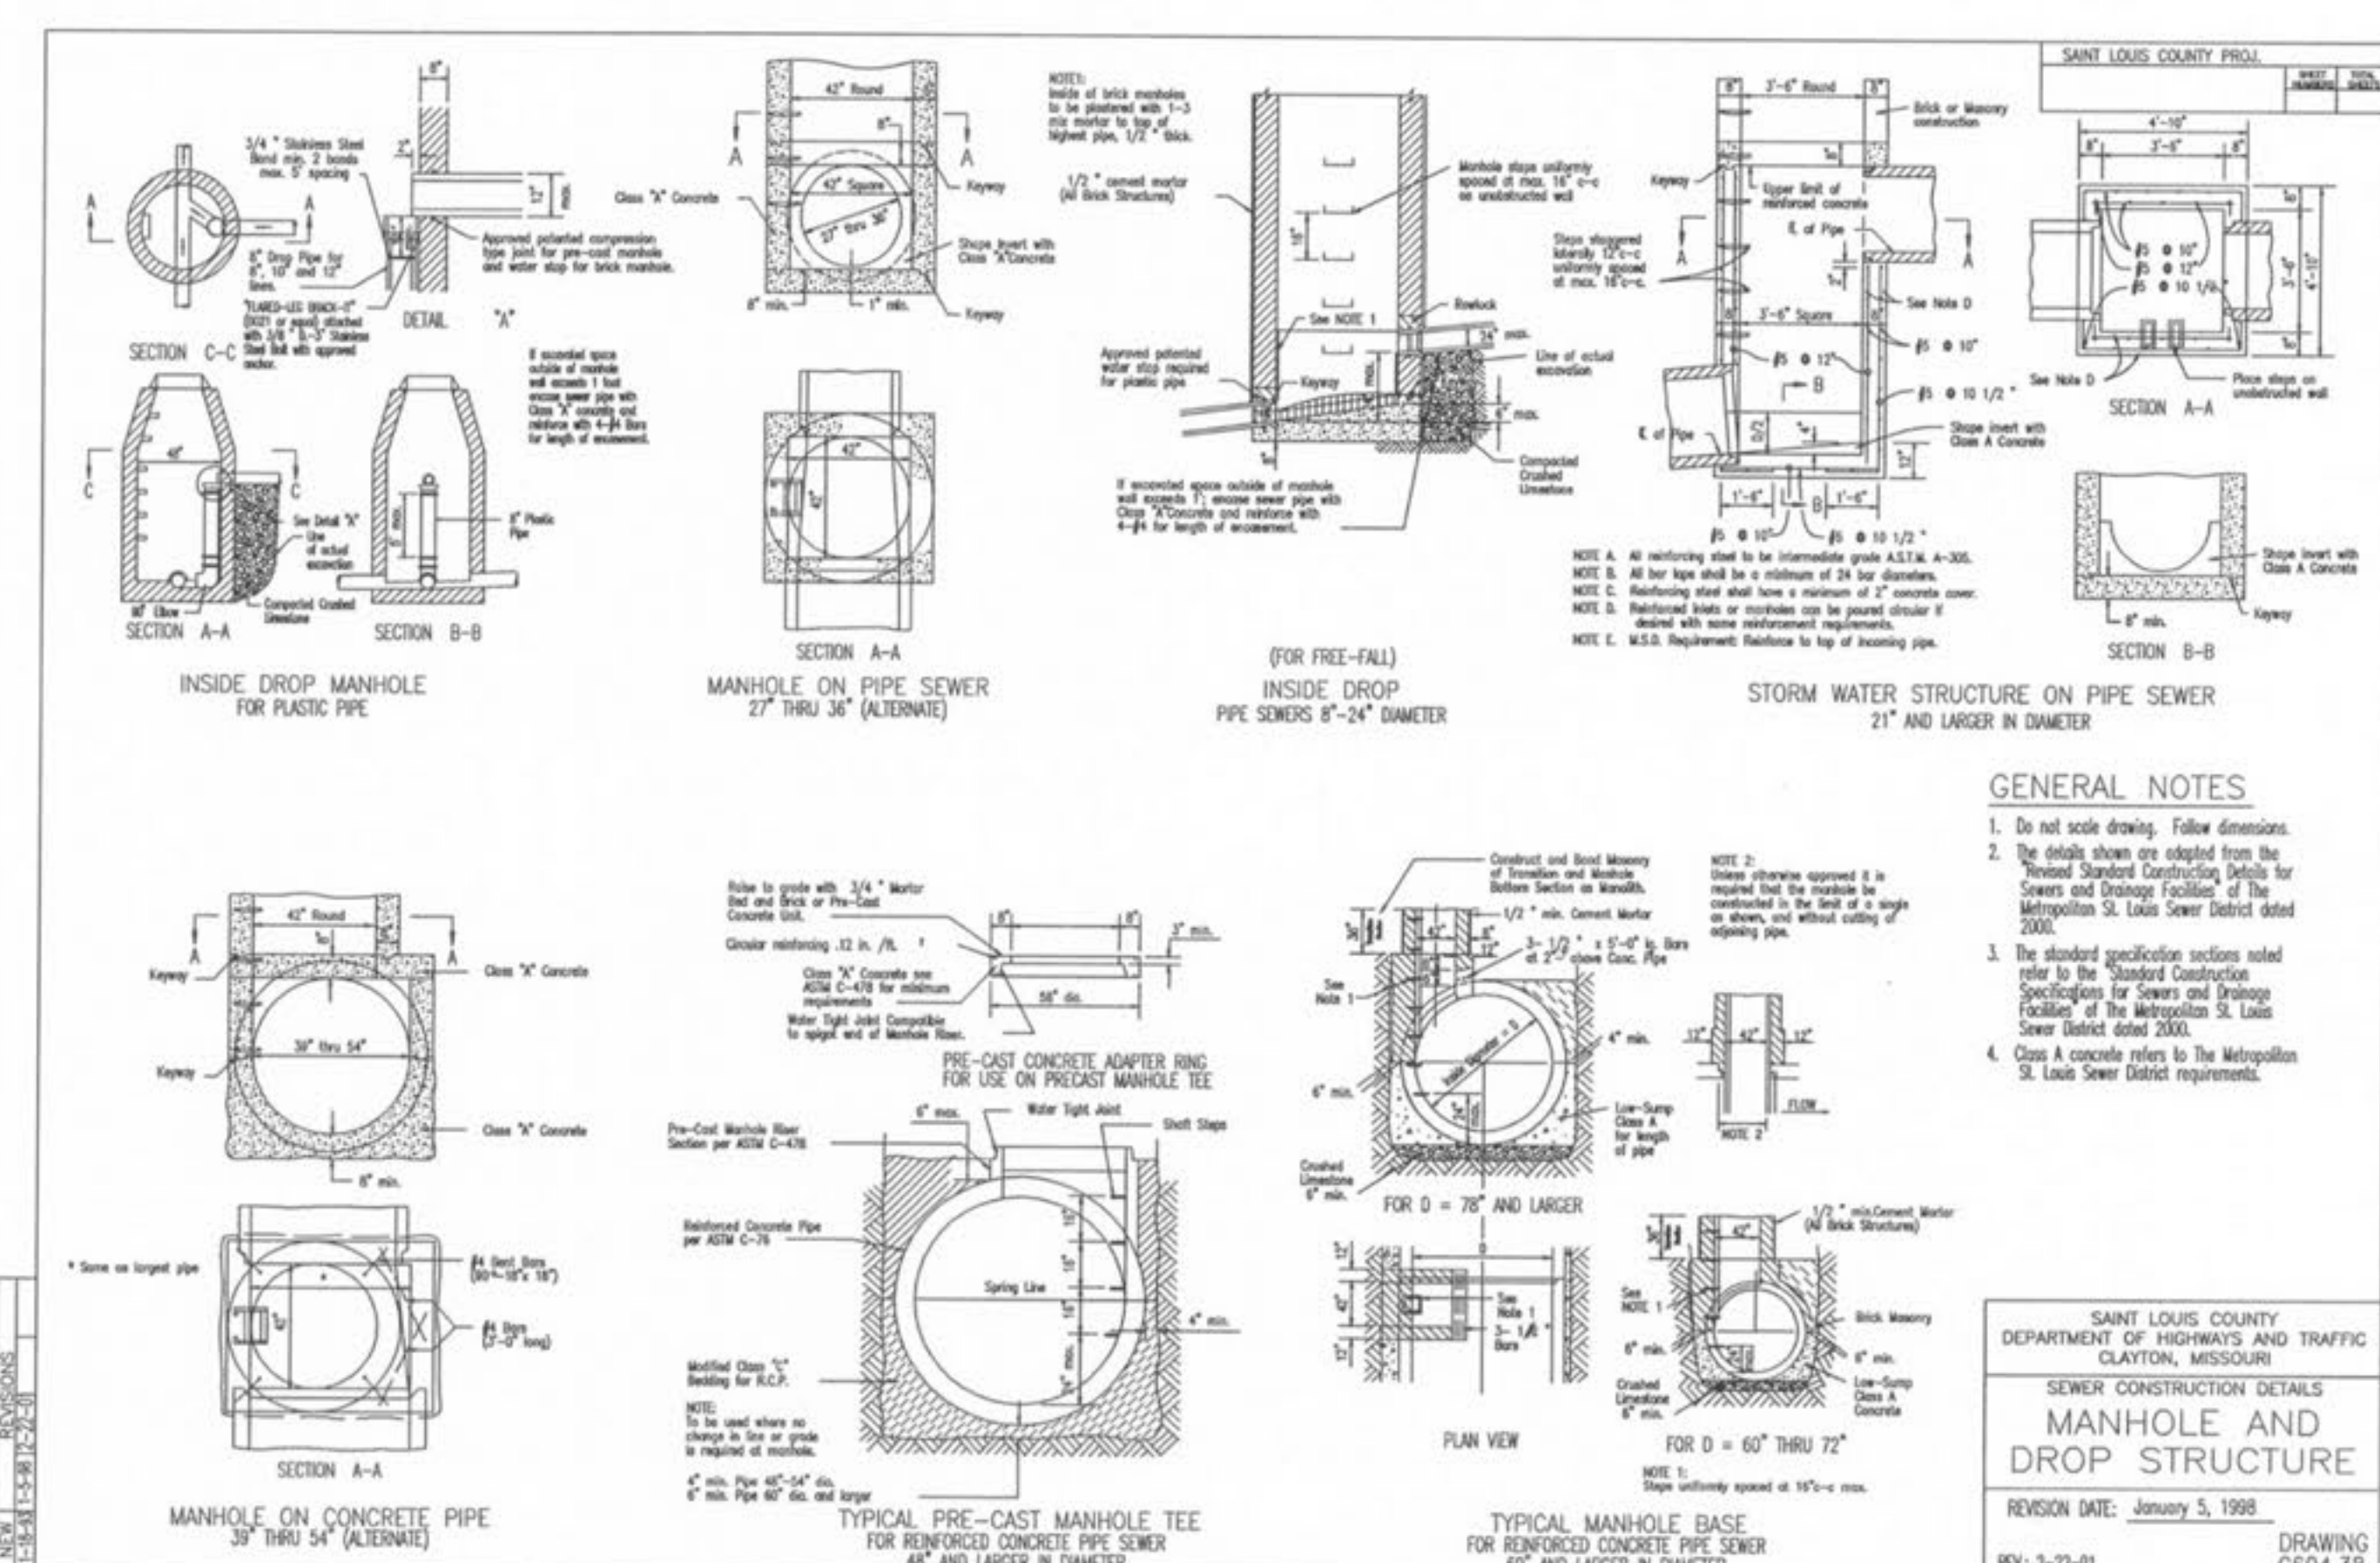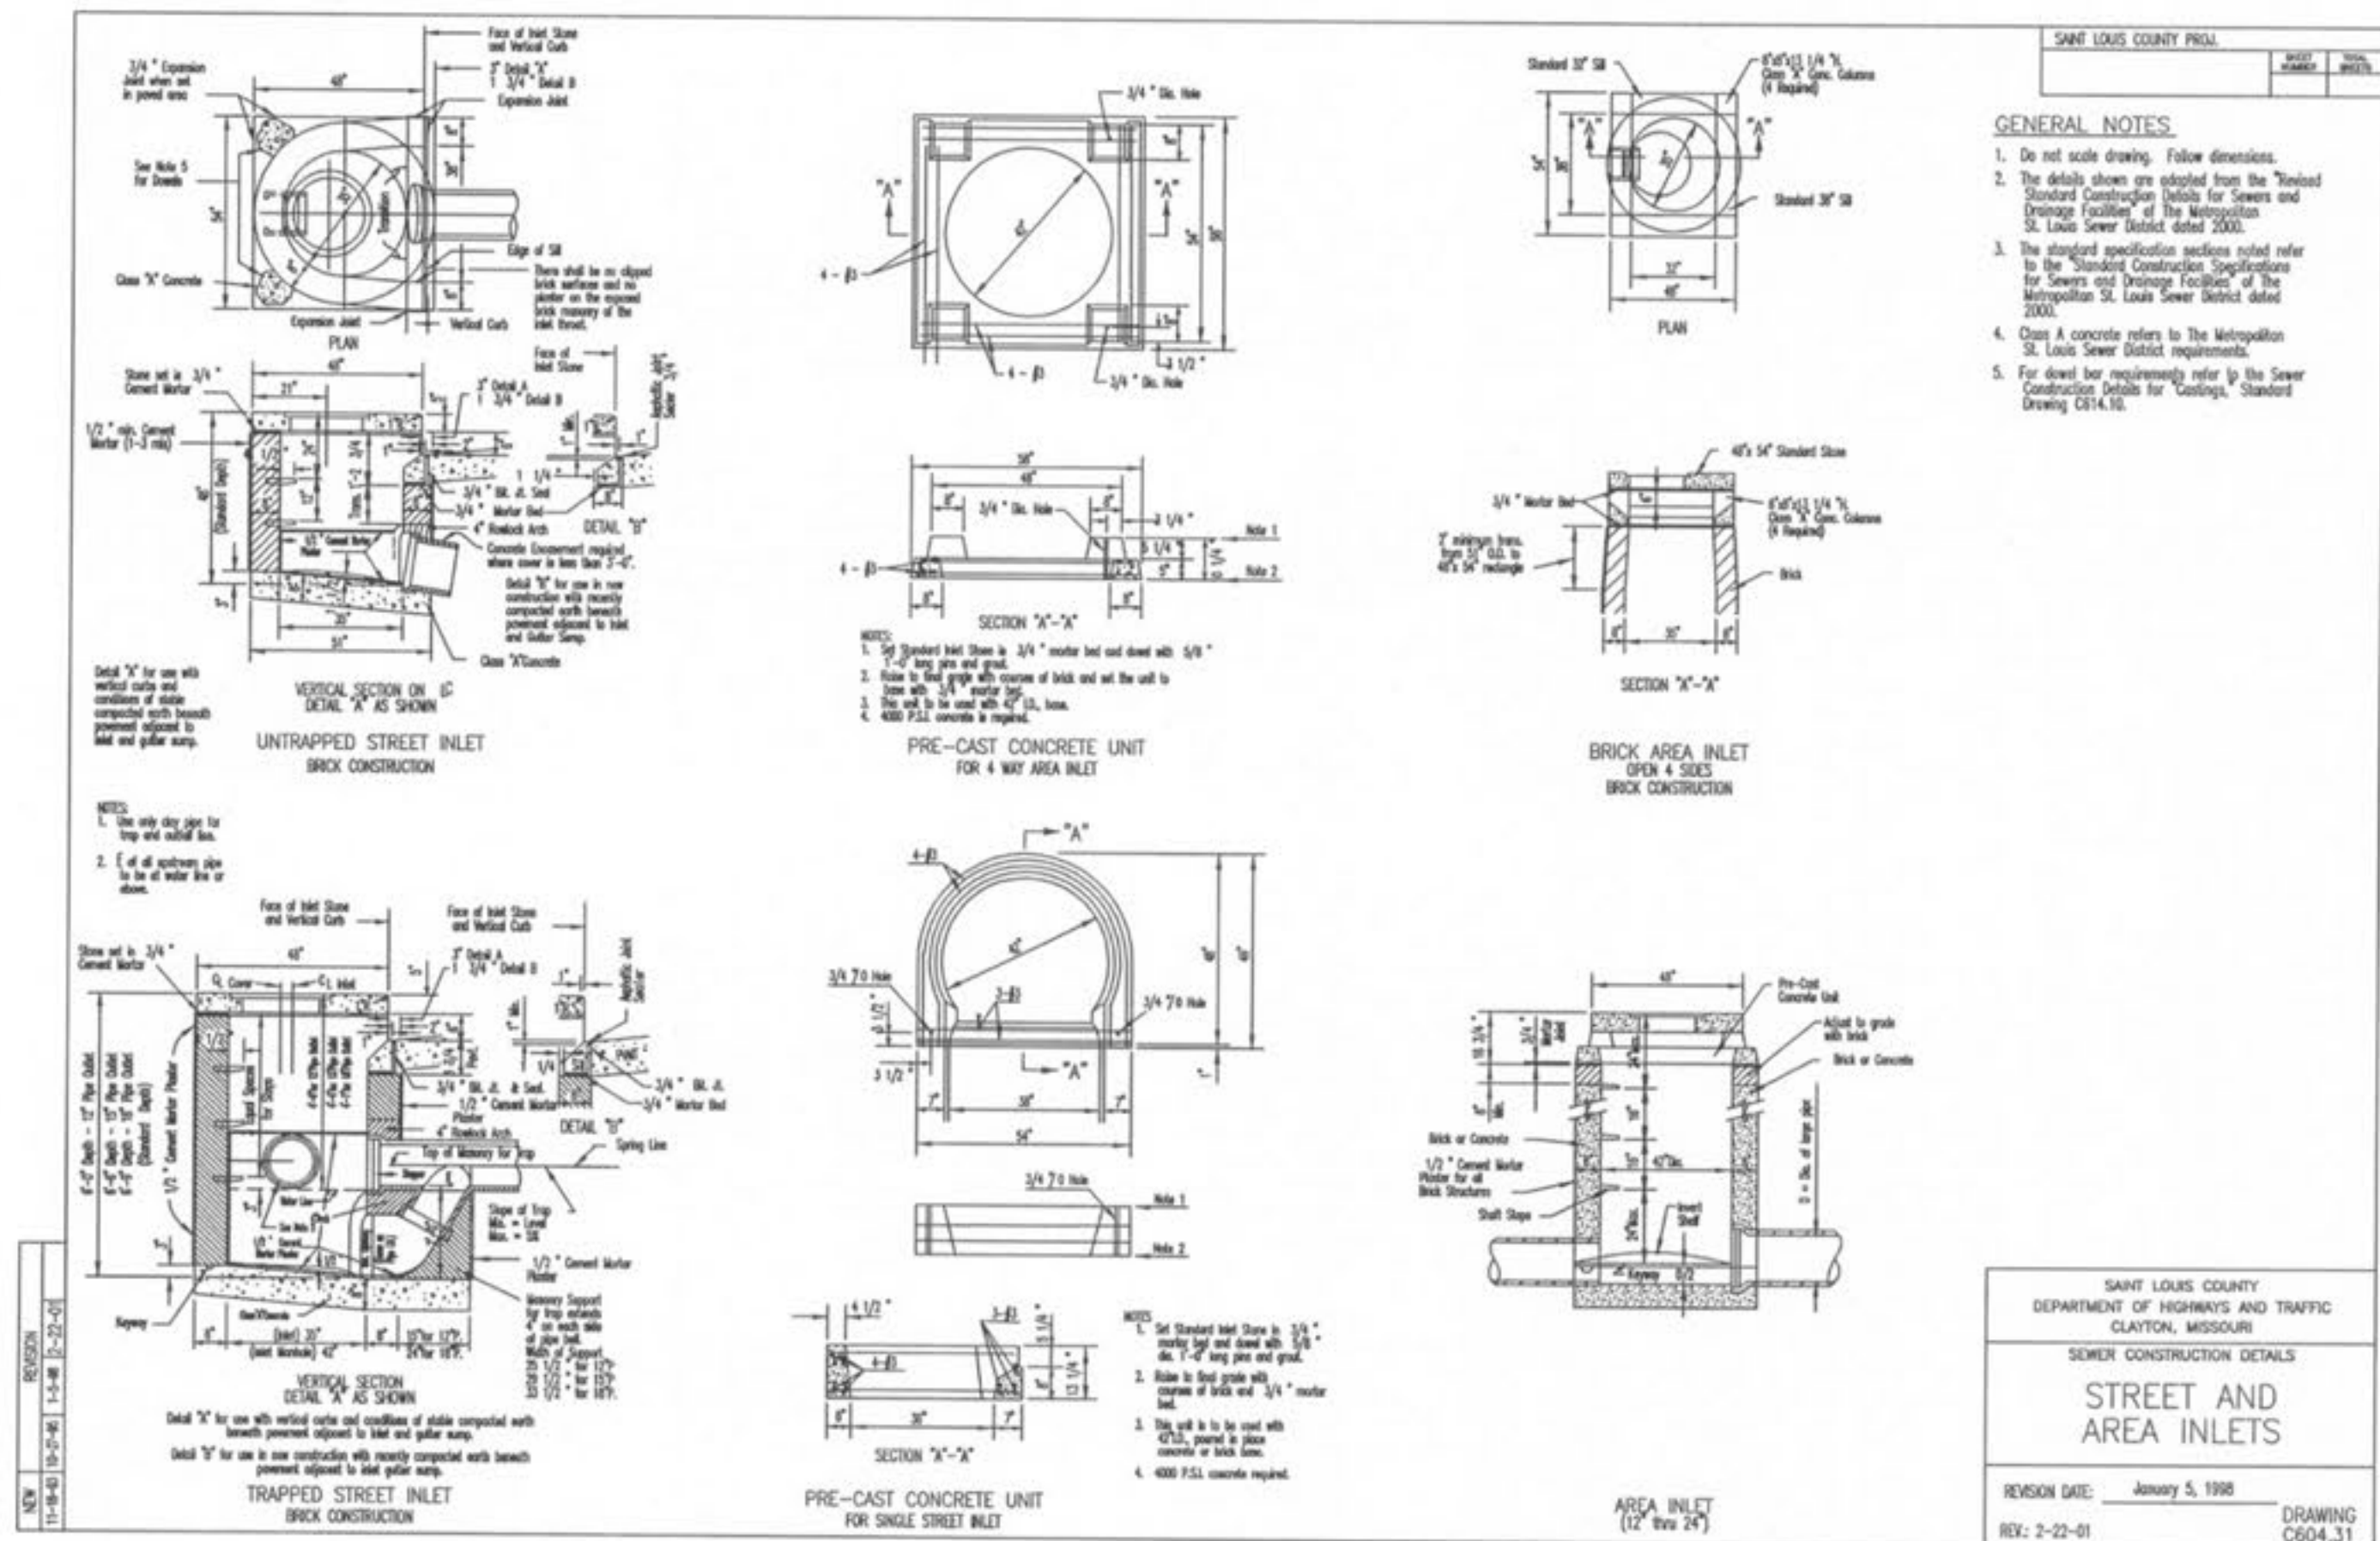

USER: s:\ones TAB: C8.1
DATE: Feb 19, 2007 4:10pm
DRAWING: S:\ONES\subs\2005\05-340\LD5_05-340\WV\N\MDDOT PLANS\11-15-06_Current\0_PLAN_C8.1-8.2_DETAILS.dwg

planning • engineering • surveying • landscape architecture
Cole and Associates Incorporated
10777 sunset dr. suite 10
saint louis, missouri
p: 314 984 9887 f: 314 984 0587

DESIGNED BY: JW
DRAWN BY: KK
CHECKED BY: JFH
DATE: 9/22/06
Job Number: 05-340
Sheet Number: C8.1