

Engineering Surveys and Services
 Consulting Engineers, Scientists, and Land Surveyors
 Analytical and Material Laboratories
 1113 Ivy Street, Columbia, Missouri 65201
 573-449-2646 • www.ESS-inc.com
 Other Offices:
 Jefferson City, Missouri • Soledad, Missouri
 Missouri Engineering Corporation # 206400318

HILLMANN PLACE LAND DISTURBANCE PLAN
 1000 HILLMANN PLACE CIRCLE
 O'FALLON, ST. CHARLES COUNTY, MISSOURI 63366



MATTHEW A. KRIETE
 PROFESSIONAL ENGINEER
 PE-2007002811

Date
NOVEMBER 18, 2014

Revised



Design: MAK Drawn: BR

GRADING & DRAINAGE PLAN


Sheet

CI.01

ESS & S PROJECT NO. 12854

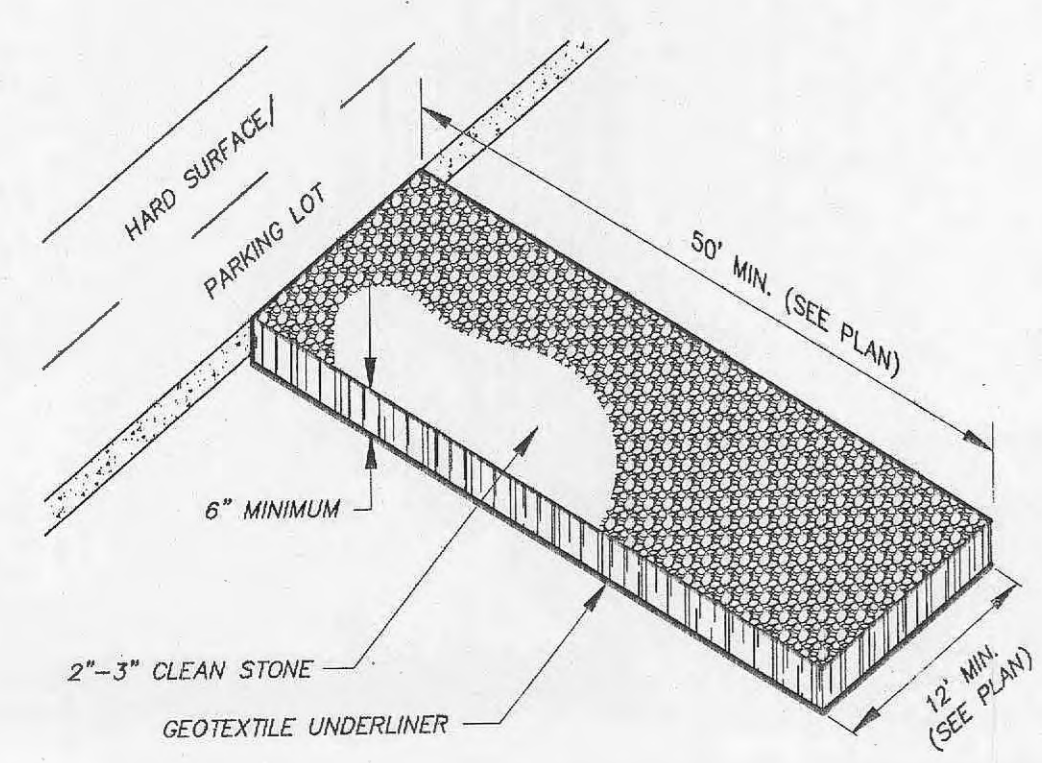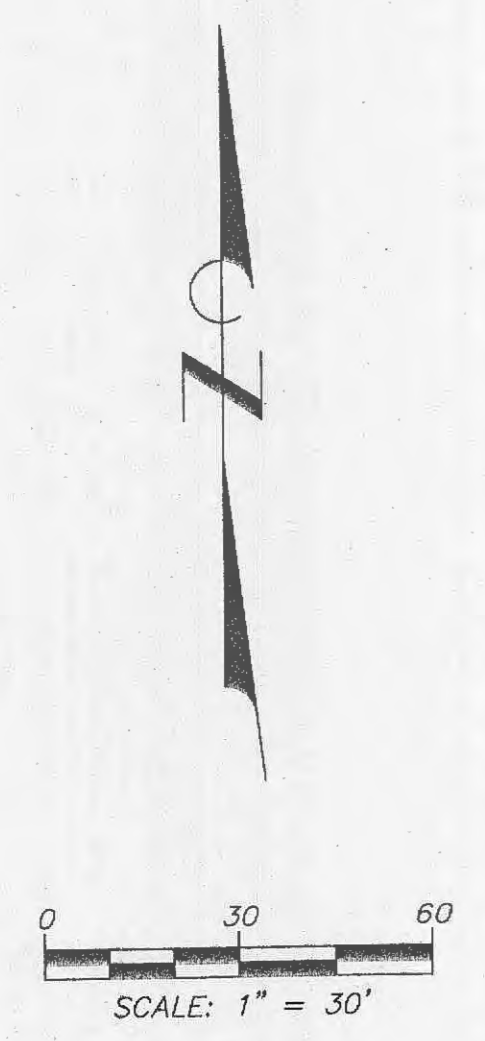

TEMPORARY CONSTRUCTION ENTRANCE/EXIT
 NOT TO SCALE

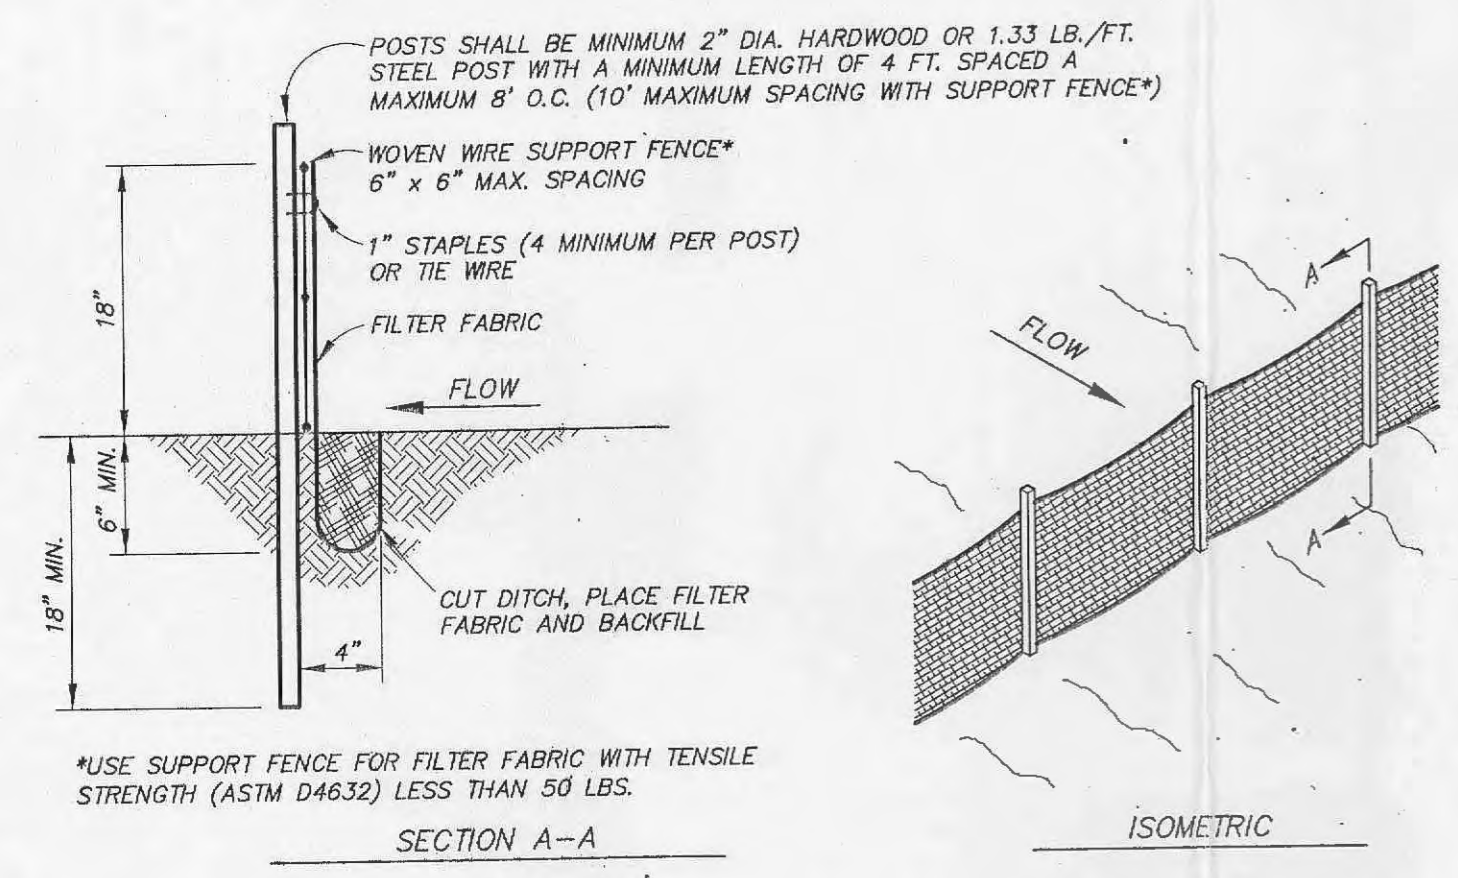

- NOTES:**
- CONTRACTOR SHALL INSTALL SILT FENCE AT TOE OF SLOPES OF ALL AREAS AFFECTED BY CONSTRUCTION PRIOR TO ANY DISTURBANCE ON THE SITE.
 - SILT FENCE SHALL REMAIN UNTIL VEGETATION HAS BEEN ESTABLISHED ON DISTURBED AREAS.
 - BUILT UP SEDIMENT SHALL BE REMOVED FROM SILT FENCE WHEN IT HAS REACHED ONE-THIRD THE HEIGHT OF THE FENCE.
 - SILT FENCES SHALL BE INSPECTED FOR DEPTH OF SEDIMENT, TEARS, ETC., TO VERIFY THE FABRIC IS SECURELY ATTACHED TO THE POSTS, THE POSTS ARE SECURELY IN THE GROUND, AND THE FABRIC IS SECURELY IMBEDDED IN THE GROUND TO PREVENT RUNOFF FROM GOING UNDER ANY PART OF THE FENCE.
 - CONTRACTOR SHALL REMOVE ALL SILT FENCES WHEN ALL DISTURBED AREAS ARE COVERED WITH A MINIMUM BOX VEGETATION. SEED AND MULCH ALL AREAS DISTURBED DURING REMOVAL.

SILT FENCE DETAIL
 NOT TO SCALE

