


F:\CURRENT\DRAWINGS\MES\13189\13189 SITE PLAN.DWG 10/24/2016

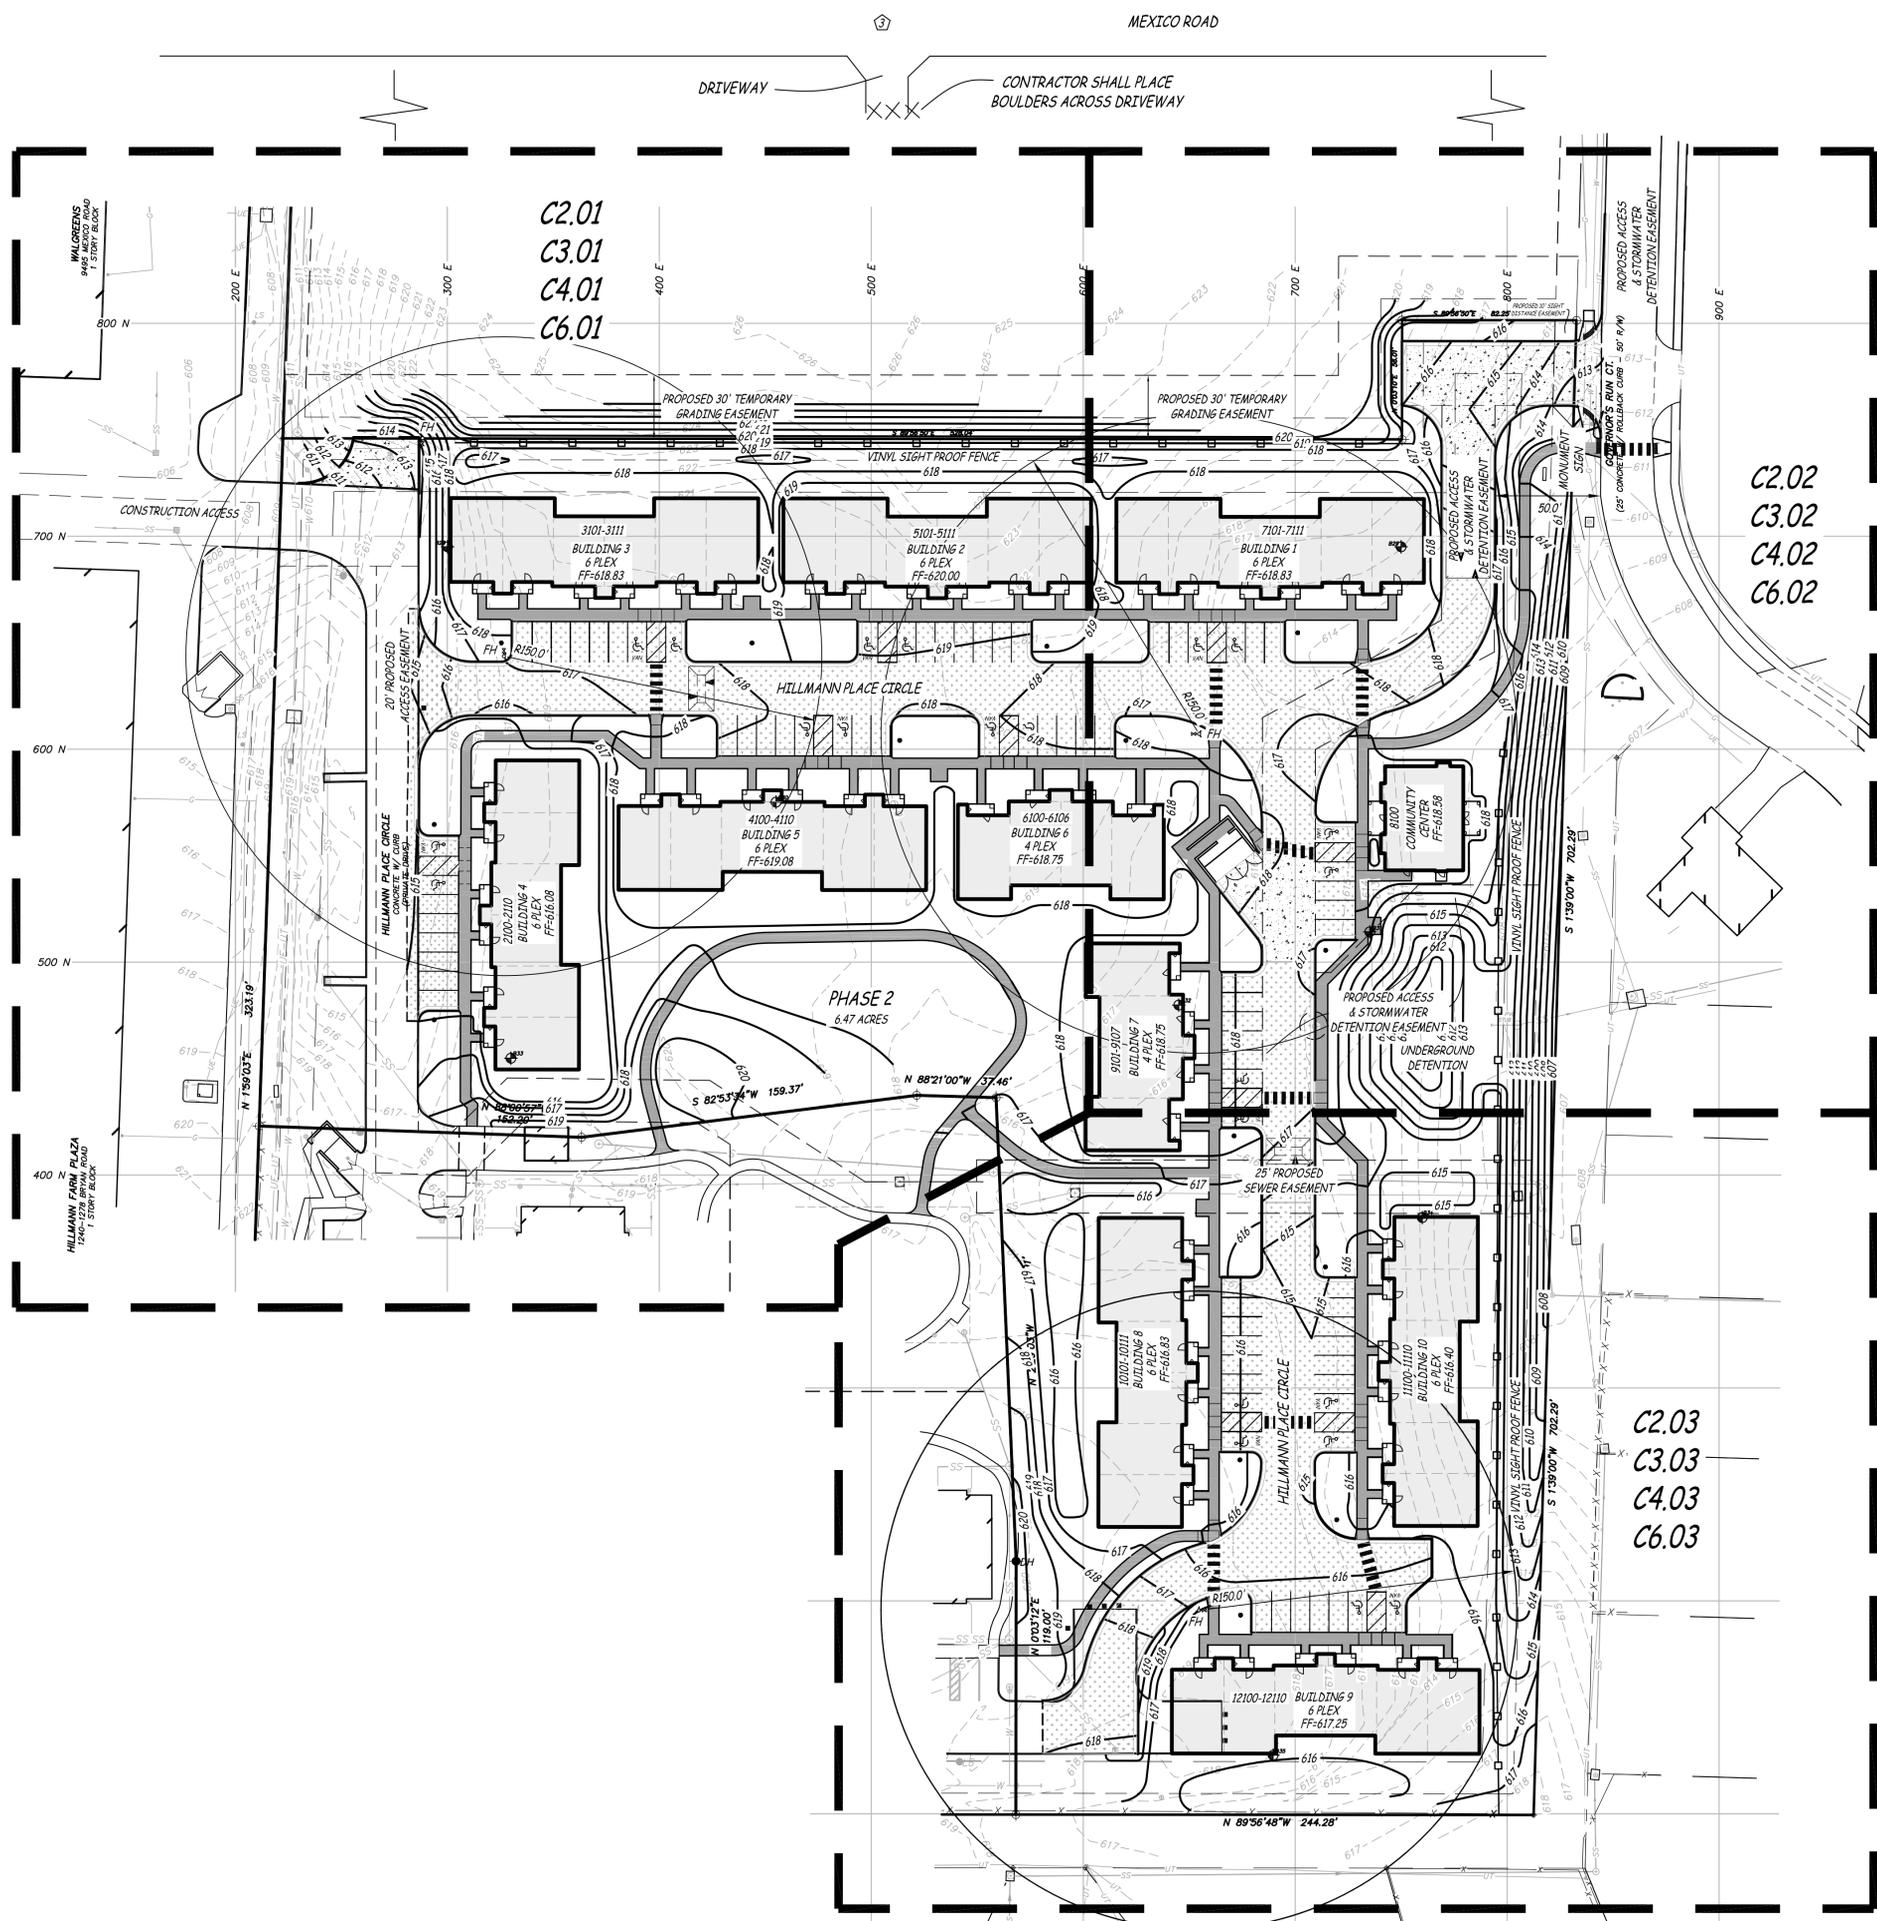

C2.01
C3.01
C4.01
C6.01

C2.02
C3.02
C4.02
C6.02

C2.03
C3.03
C4.03
C6.03




NOTE: CONTRACTOR SHALL ADD REAR SHIELDS TO EXISTING LIGHT FIXTURES ALONG SOUTH PROPERTY LINE TO REDUCE LIGHT SPILL TO NEIGHBORING PROPERTY



Engineering Surveys and Services
 Consulting Engineers, Scientists, and Land Surveyors
 Analytical and Material Laboratories
 1113 Ivy Street, Columbia, Missouri 65201
 573-449-2646 | www.ess-inc.com
 Other Offices:
 Jefferson City, Missouri - Sedalia, Missouri
 Missouri Engineering Corporation # 200405018

HILLMANN PLACE - PHASE II
 OF FALLON, ST. CHARLES COUNTY, MISSOURI

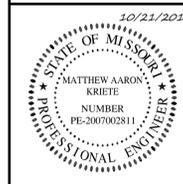

MATTHEW A. KRIETE
 PROFESSIONAL ENGINEER
 PE-200700281

THIS DOCUMENT WAS INTENDED TO BE DIGITALLY SIGNED. IF SIGNATURE AND VALIDATION ARE NOT PRESENT THIS MEDIA SHOULD NOT BE CONSIDERED A CERTIFIED DOCUMENT.

Date
MARCH 25, 2016

Revised	Date
②	MAY 12, 2016
③	JULY 26, 2016
④	AUGUST 31, 2016
⑤	SEPTEMBER 28, 2016
⑥	OCTOBER 21, 2016

Design: RMJ Drawn: MJS

MASTER PLAN

Sheet
C1.01

ES&S PROJECT NO. 13189