


NO WORK IS BEING DONE IN FLOODWAY

EXIST. LIMITS 100-YEAR FLOOD PLAIN EL. 500-509

414-13 SANITARY M.H. TOP=503.77 FL=494.32

100 YEAR FLOOD PLAIN EL. 500-509

DRAWING FILE: C:\WORK\2007\2008\2008\04\24\2008\04\24\2008 - 8:13am PLOTTED BY: jpk/bocan

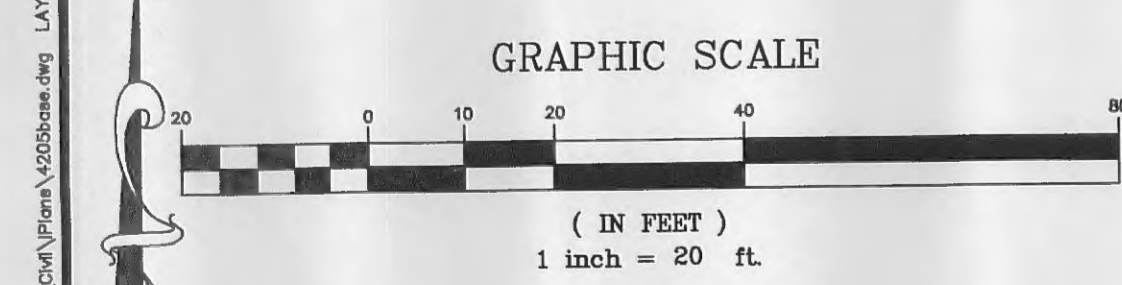


LANDSCAPING LEGEND


Symbol	Quantity	Common Name	Botanical Name	Size	Mature Size
	18	Seagreen Juniper	Juniperus Chinensis	5 gal.	Ht. 4' wd. 6'

SILTATION CONTROL LEGEND

INLET PROTECTION

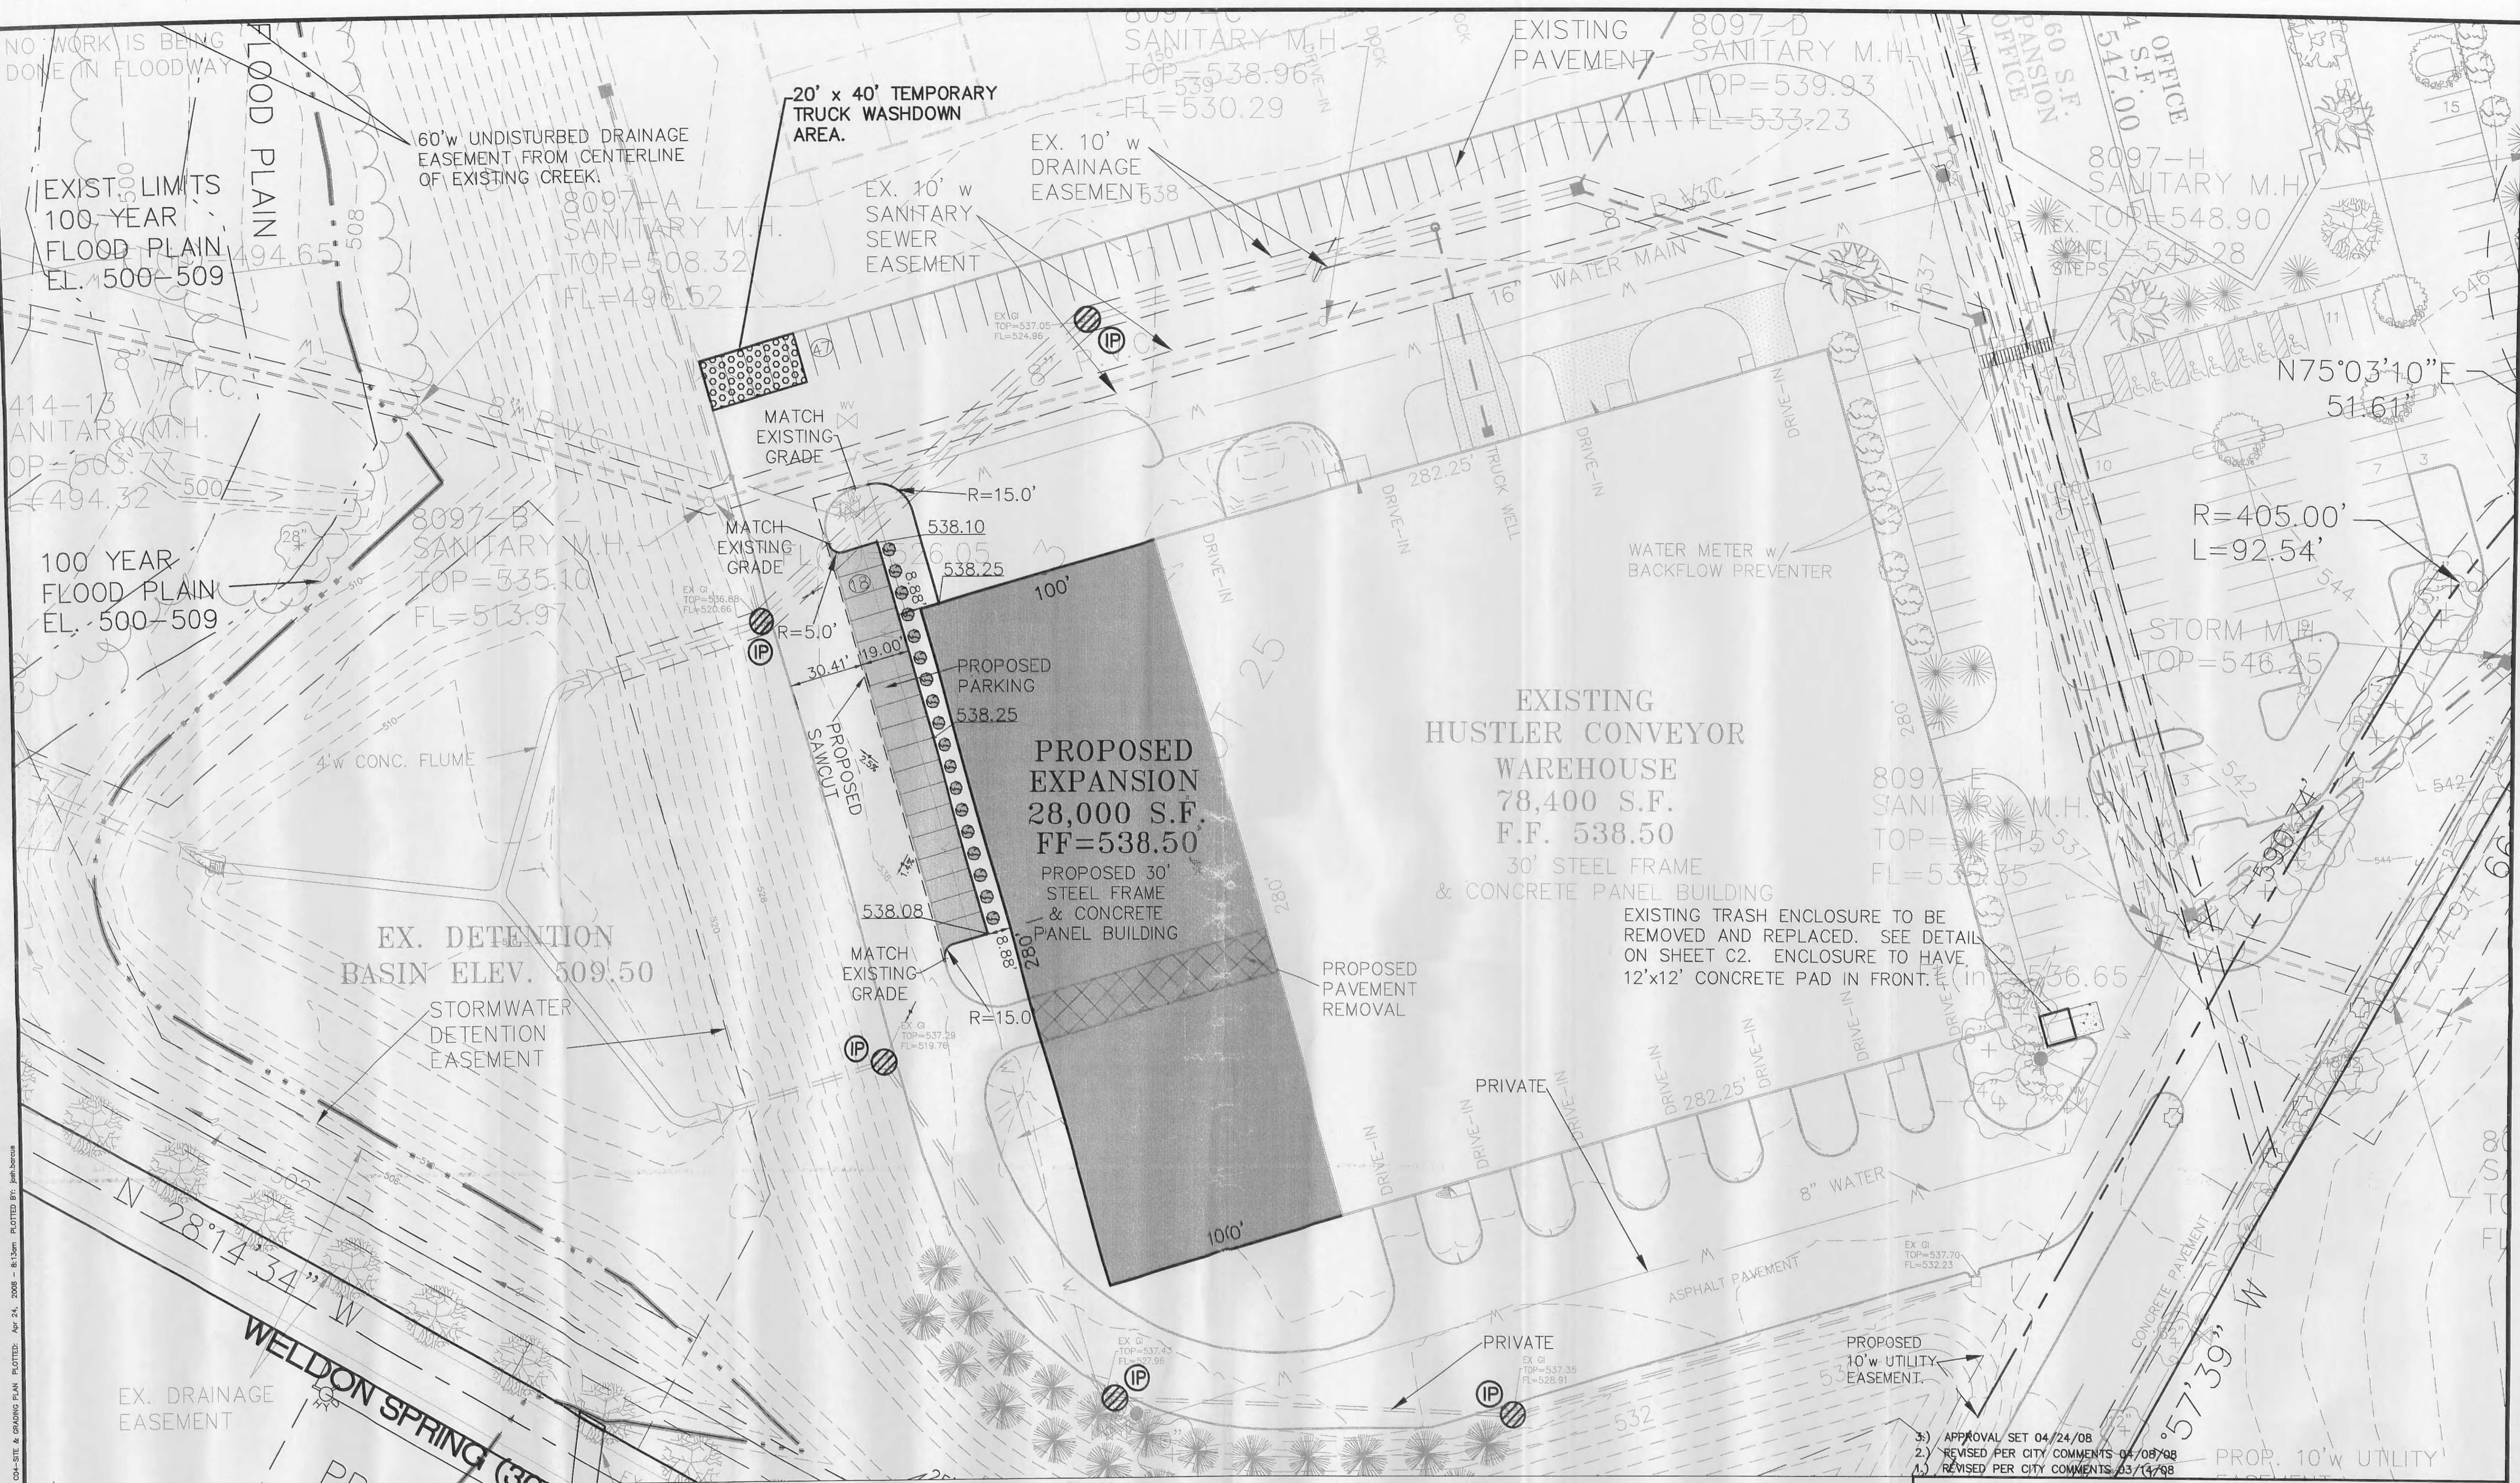

- 3.) APPROVAL SET 04/24/08
- 2.) REVISED PER CITY COMMENTS 04/08/08
- 1.) REVISED PER CITY COMMENTS 03/19/08

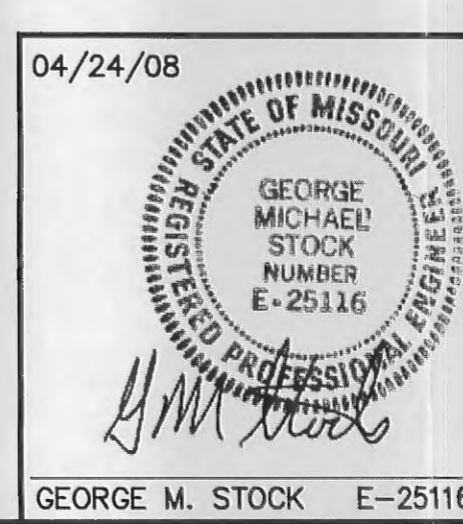

**HUSTLER CONVEYORS
SITE & GRADING PLAN**

STOCK & ASSOCIATES
Consulting Engineers, Inc.

257 Chesterfield Business Parkway
St. Louis, MO 63005
PH. (636) 530-9100
FAX (636) 530-9130
e-mail: general@stockassoc.com
Web: www.stockassoc.com

DATE: 04/24/08
DRAWN BY: GEORGE M. STOCK E-25116
DATE: 02/13/08 CHECKED BY: J.E.B.
DATE: 02/13/08 D.P.B.
JOB NUMBER: 207-4205
SHEET: C4 of 4

SITE PLAN APPROVED 01/03/08, (1903.01)