


CURB DETAIL

PARKING BUMPER



SCALE 1 1/2" = 1'-0"

LEGEND

EXIST CONTOURS	---	2' INTERVALS
DESIGN CONTOURS	---	1' INTERVALS
PROPERTY LINE	---	
WATER LINE	---	
SANITARY SEWER LINE	---	

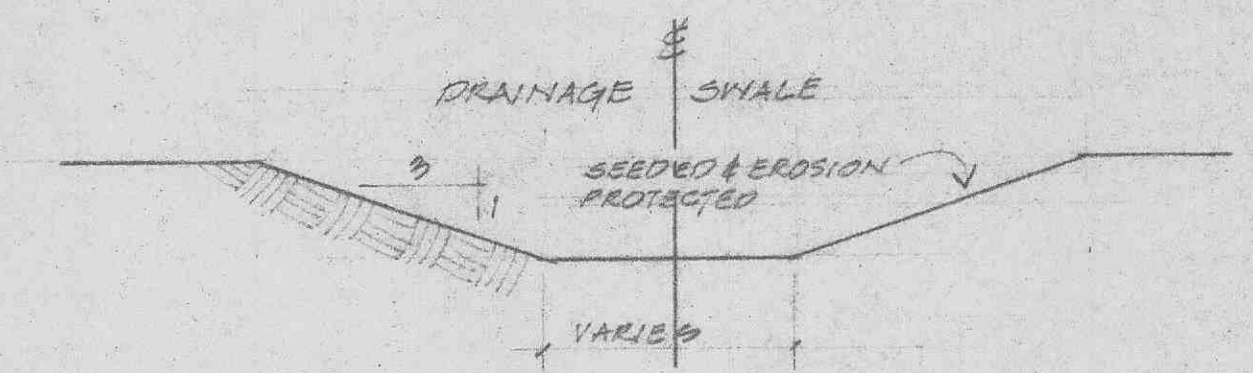

SECTION THRU DRAINAGE SWALE

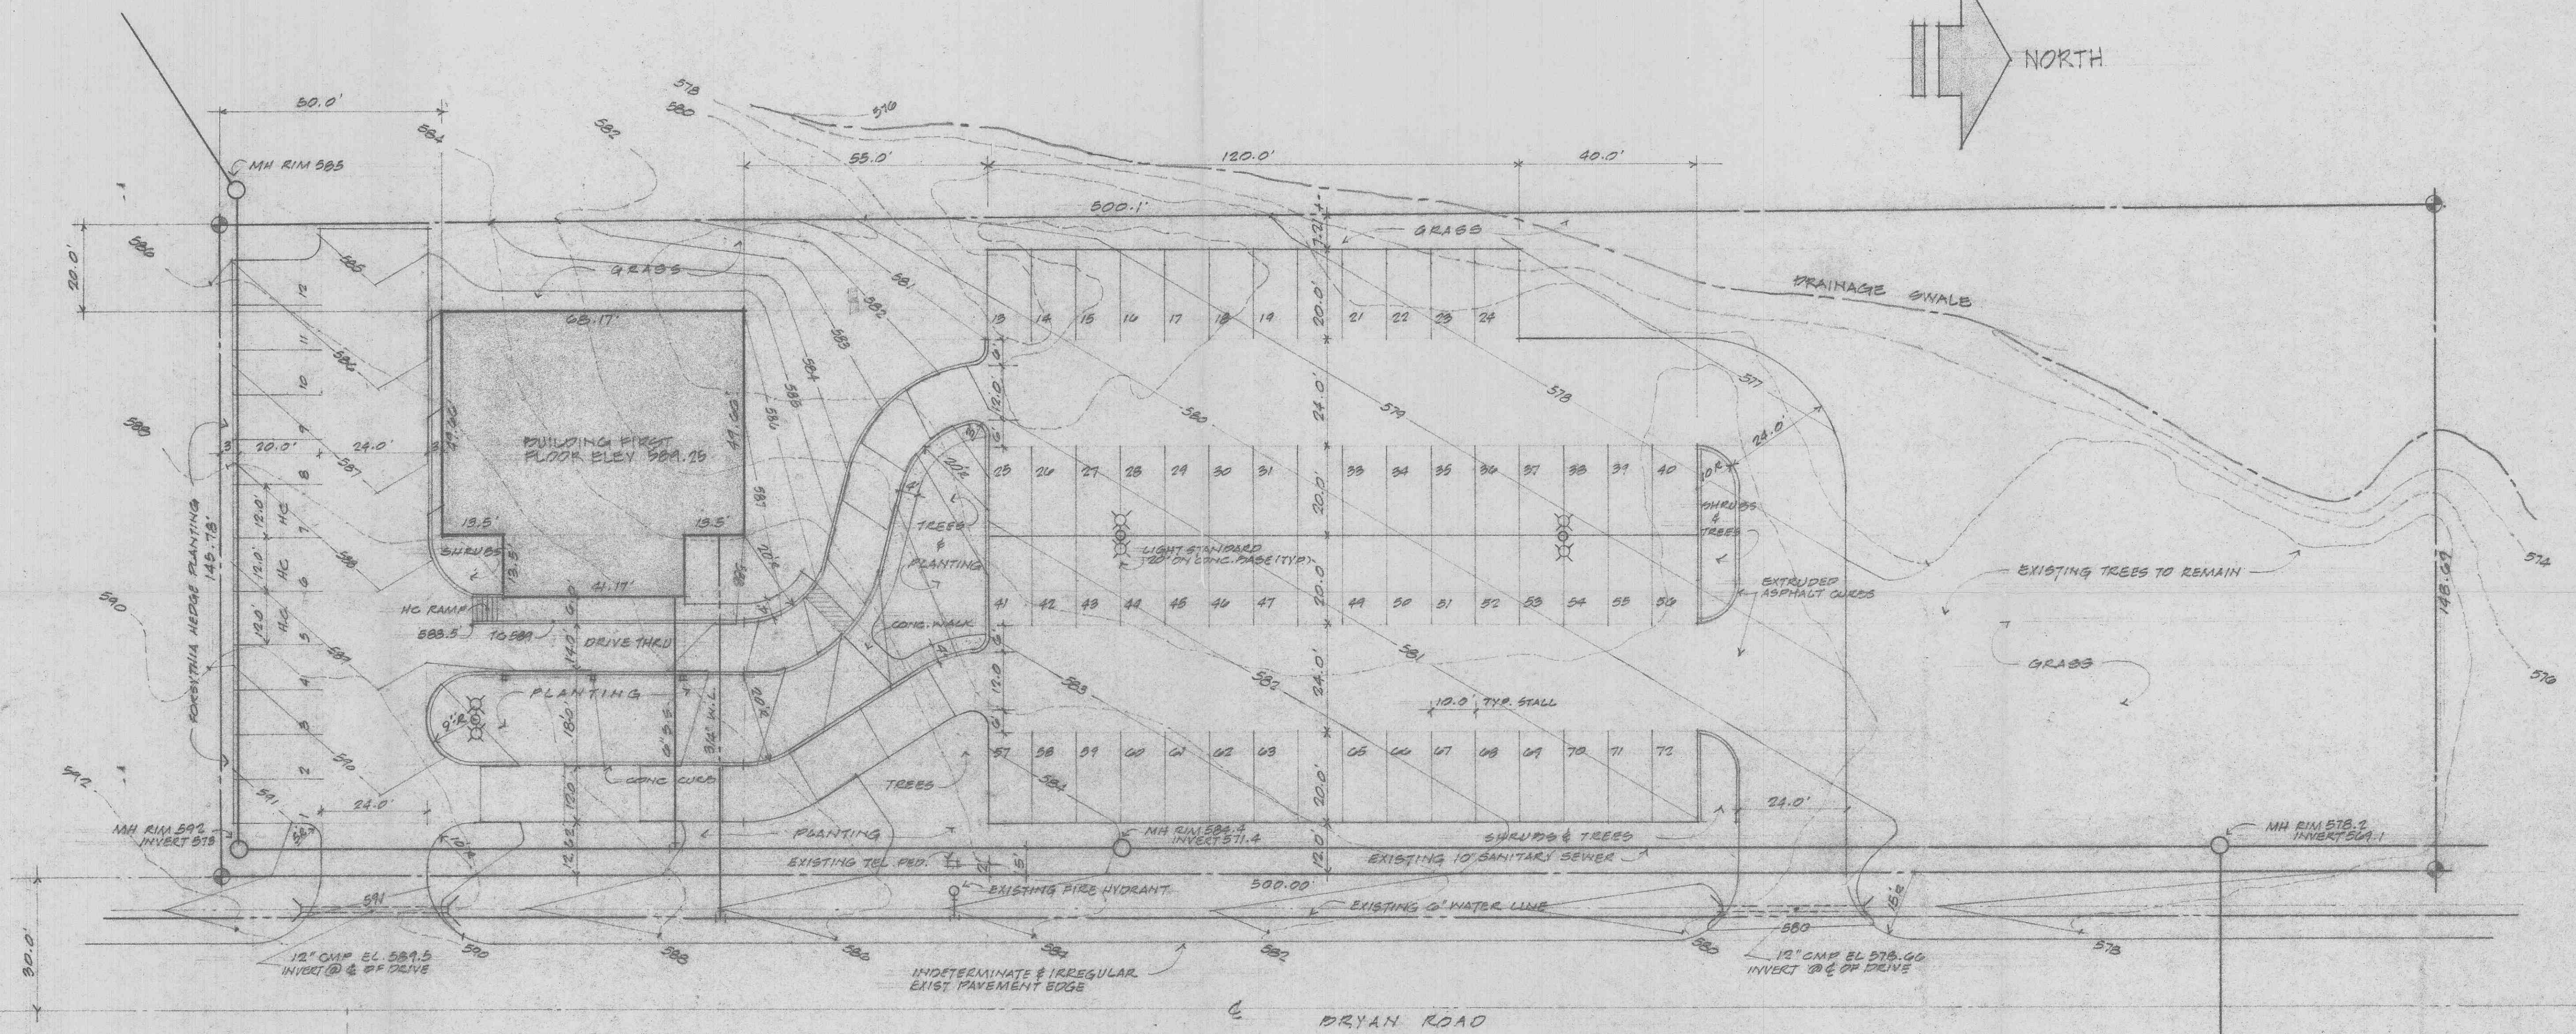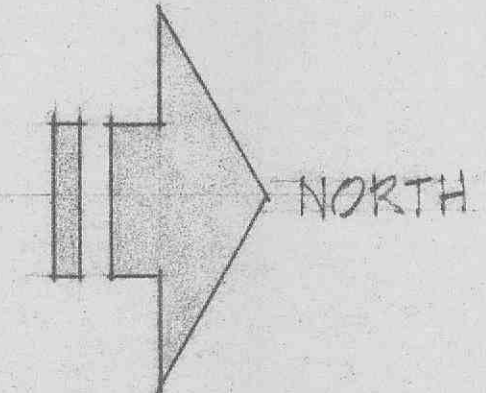

SITE AND GRADING PLAN

SCALE 1" = 20'

KINGDOM HALL OF
JEHOVAH'S WITNESSES
1224 BRYAN ROAD
O'FALLON, MO.

DRAWN J. ALBRECHT DATE OCT. 3, 1984

