

RETAINING WALL ELEVATION (FRONT FACE)  
WITH RAUGRID LAYERS

A,B,C,D,E = WALL SECTION FROM TABLE "RAUGRID-REINFORCED ROCKWOOD 8" CLASSIC  
RETAINING WALL" BY STRAIN ENGINEERING 1/25/06


0 + 00 = STATION BREAKS

- GRID LENGTH PARTITIONS
- GRADE LINES
- WALL OUTLINE (TOP & BOTTOM)
- RAUGRID 3/3 - 20
- RAUGRID 2/3 - 30
- TOP & BOTTOM OF WALL HEIGHT LINES MATCHING PAGE 3 OF 8; GRADING PLAN  
BY BAX ENGINEERING 7/20/05, PROJECT # 05-13173; REV 9/26/05

2-28606  
APPROVED

HORIZONTAL SCALE: 1" = 40'  
VERTICAL SCALE: 1" = 10'

ENGINEERING SEAL:

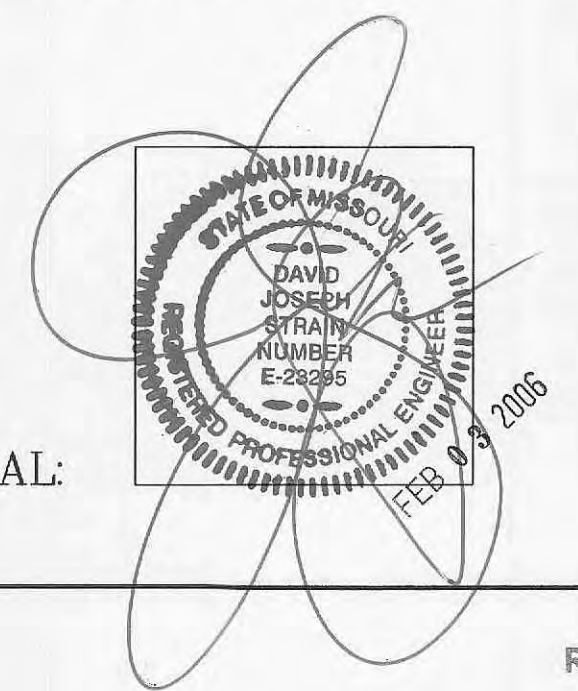

REVISIONS	BY



DRAWN BY: PMR  
CHECKED BY: GAF  
DATE: 2/2/06  
SCALE: AS SHOWN  
SECTION: J06006

BENCO LANDSCAPE CONSTRUCTION  
DESIGN/PLANTING/WALLS/PAVERS/WATER FEATURES/SEED & SOD  
P.O. BOX 1134 FLORISSANT, MO 63031  
P: 314-837-7220 F: 314-837-7285 EMAIL: bencolandscaping@abglobal.net  
NOTICE: THIS PLAN IS AN INSTRUMENT OF SERVICE AND IS THE SOLE PROPERTY OF BENCO LANDSCAPE CONSTRUCTION.  
THE DESIGN SHOWN HEREIN IS NOT TO BE COPIED OR USED IN ANY WAY WITHOUT WRITTEN CONSENT OF BENCO LANDSCAPE CONSTRUCTION.

JIM TRENARY CHEVROLET  
501 AUTO MALL DRIVE  
O'FALLON, MO 63366

Sheet No.  
W-1  
1 OF 1 SHEETS

RECEIVED

FEB - 6 2006

BUILDING DEPT.

Const. Inspector