


O'FALLON CROSSING SHOPPING CENTER
P.B. 34 PGS 122, 125

CHRISTINA MARIE DRIVE

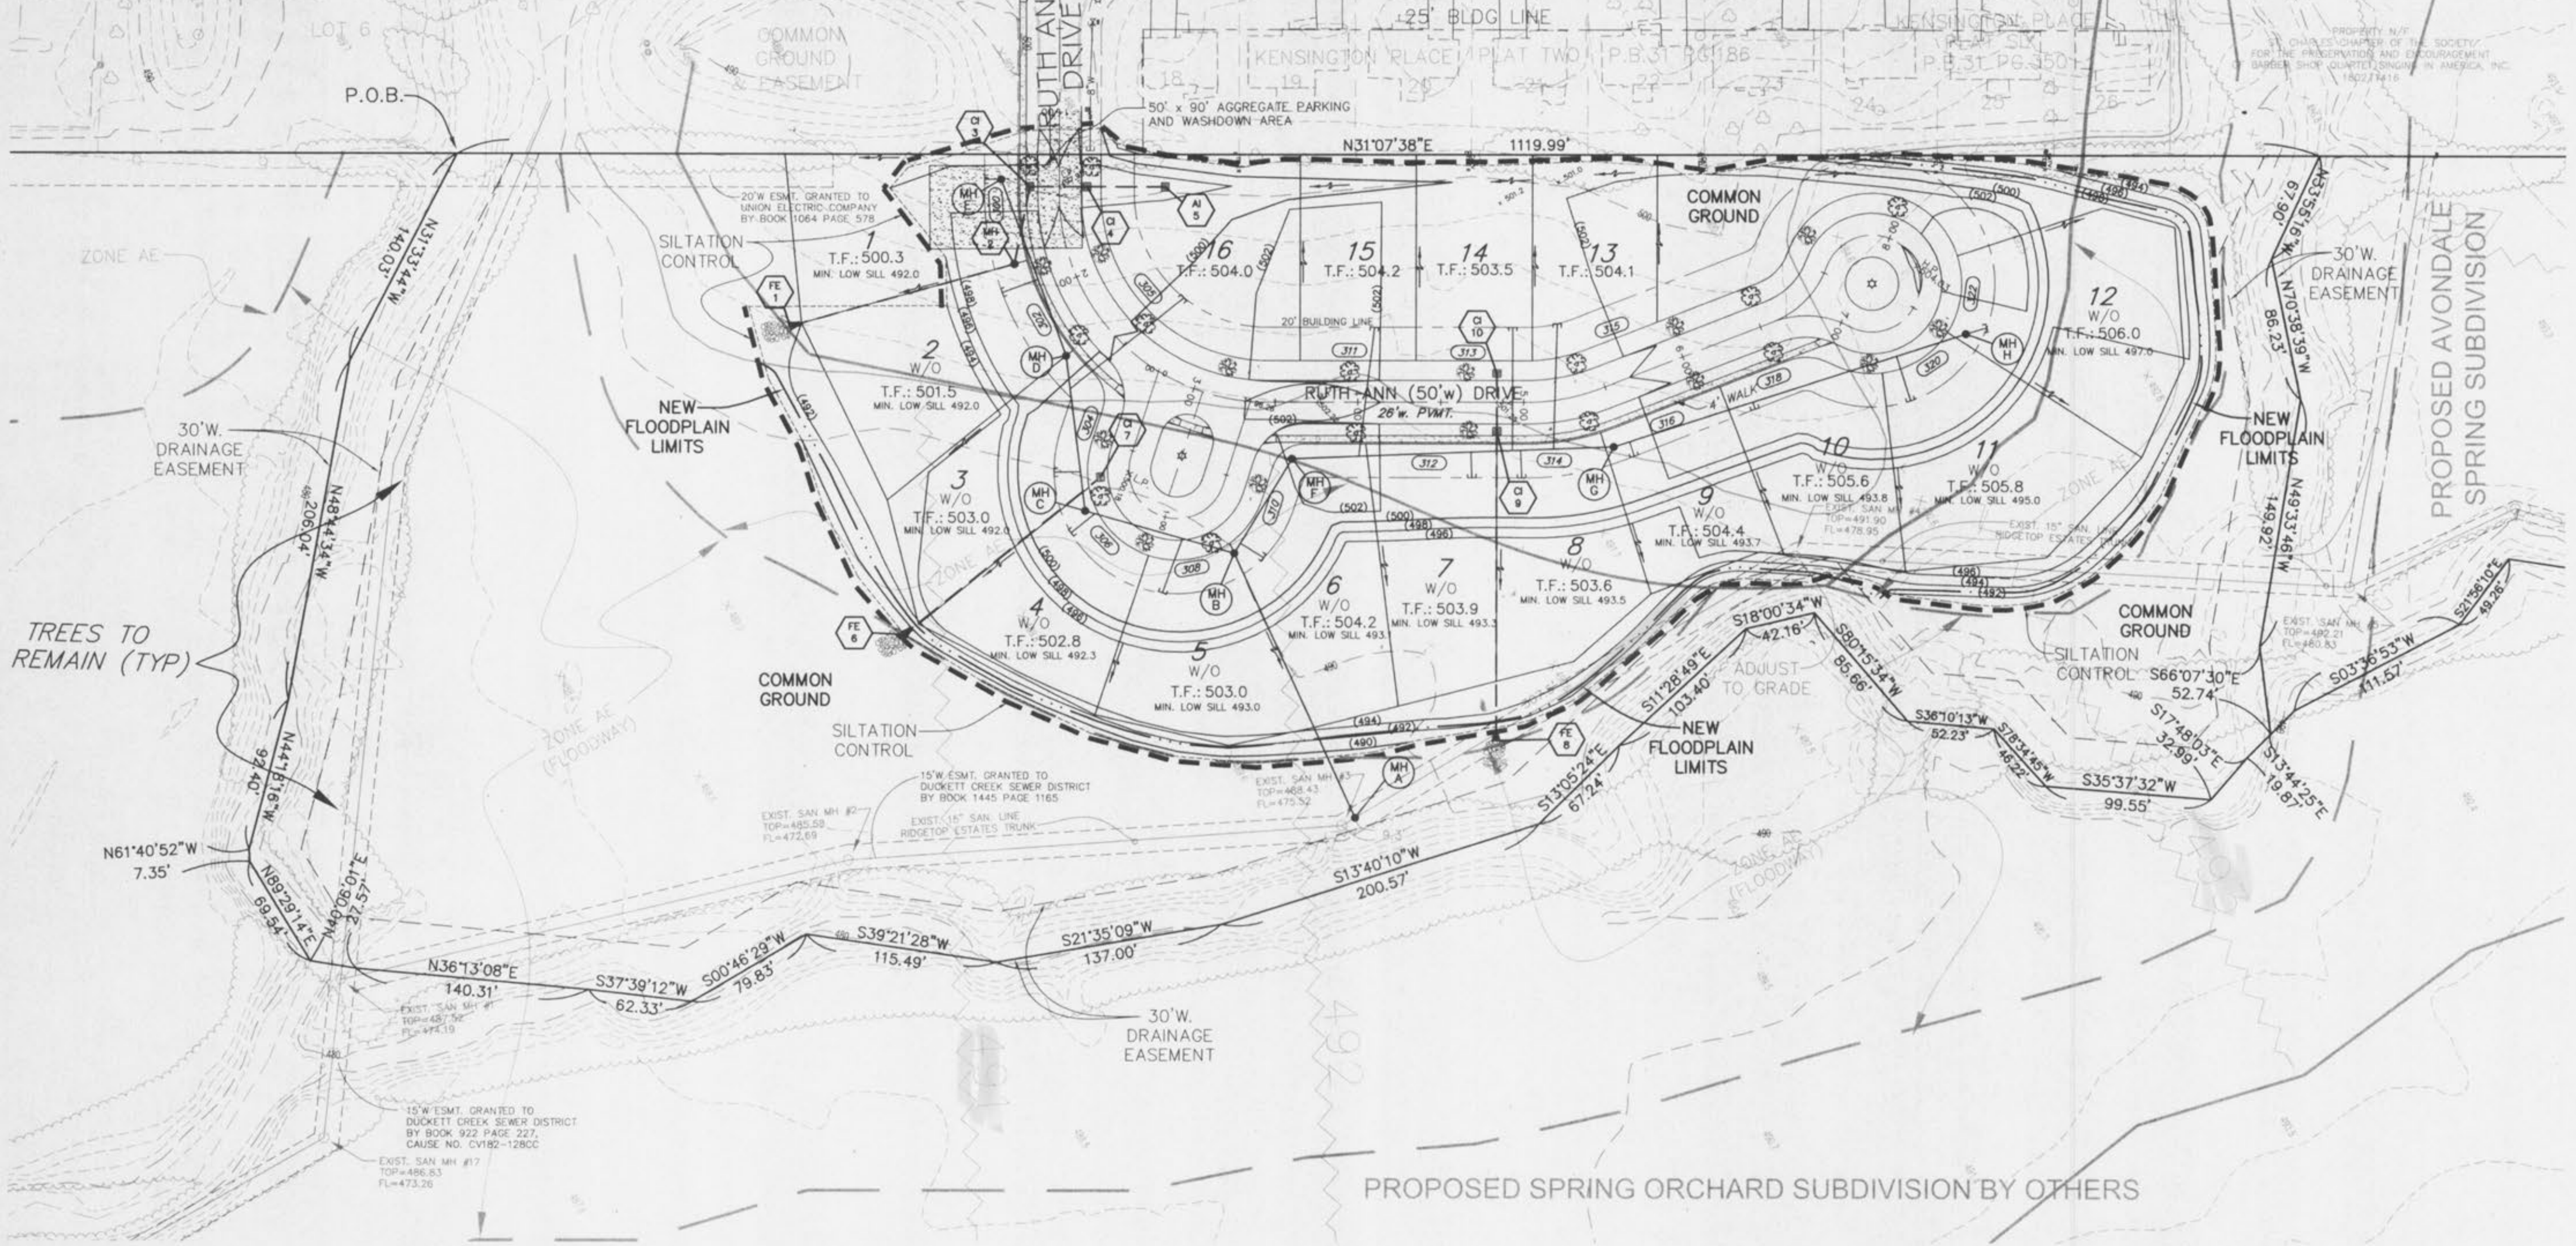

| ISSUE | REMARKS/DATE |
|-------|------------------------------------|
| 1 | 10-19-01 FIRST SUBMITTAL |
| 2 | 11-26-01 DCSD & CITY COMMENTS |
| 3 | 12-11-01 AGENCY REVIEWS |
| 4 | 12-12-01 DCSD COMMENTS & ADDRESSES |
| 5 | 01-18-02 CITY COMMENTS |

PREPARED FOR:
GOLDKAP III, L.L.C.
401 NORTH LINDBERGH BLVD.
ST. LOUIS, MISSOURI 63141
(314) 432-3088




PREPARED BY:
THE STERLING CO.
ENGINEERS & SURVEYORS
5055 NEW BAUMGARTNER ROAD
ST. LOUIS, MISSOURI 63129
(314) 487-0440 FAX 487-8944
E-Mail: Sterling@sterling-eng-sur.com

PROJECT:
KENSINGTON PLACE ADDITION

DRAWN: _____
DESIGNED: _____
CHECKED: _____

SHEET TITLE: GRADING PLAN

| | | | |
|---------------|----|----|-------|
| NO. | 01 | 01 | 012 |
| M.S.D. | | | SHEET |
| P# | | 2 | |
| DISTRICT | | | 7 |
| FILE LOCATION | | | OF |

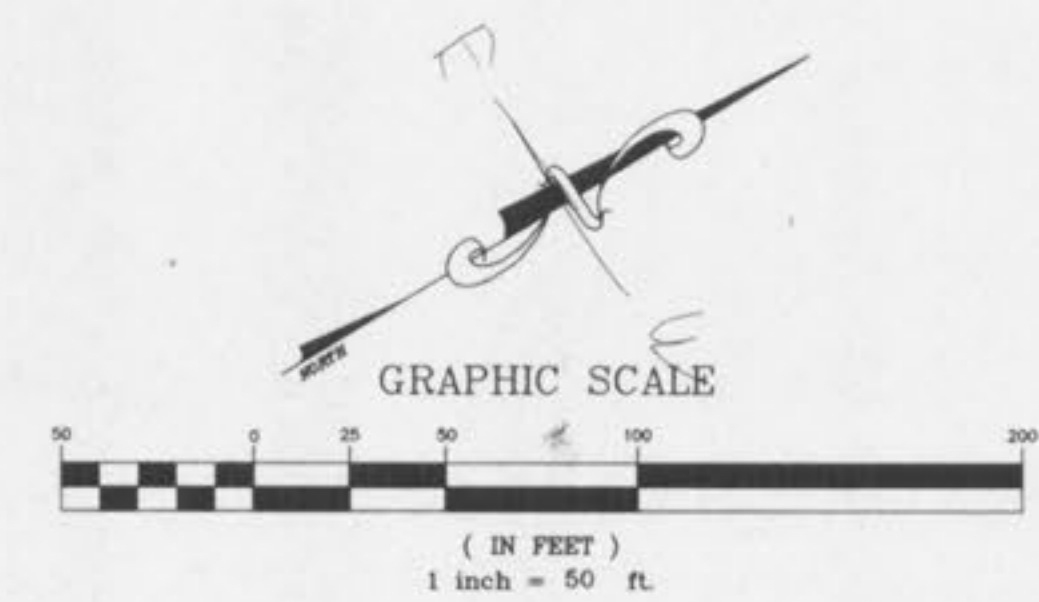

THE UNDERGROUND UTILITIES SHOWN HEREON WERE PLOTTED FROM AVAILABLE INFORMATION AND DO NOT NECESSARILY REFLECT THE ACTUAL EXISTENCE, NONEXISTENCE, SIZE, TYPE, NUMBER OR LOCATION OF THESE OR OTHER UTILITIES. THE GENERAL CONTRACTOR SHALL BE RESPONSIBLE FOR VERIFYING THE ACTUAL LOCATION OF ALL UNDERGROUND UTILITIES, SHOWN OR NOT SHOWN, AND SAID UTILITIES SHALL BE LOCATED IN THE FIELD PRIOR TO ANY GRADING, EXCAVATION OR CONSTRUCTION OF IMPROVEMENTS. THESE PROVISIONS SHALL IN NO WAY ABSOLVE ANY PARTY FROM COMPLYING WITH THE UNDERGROUND FACILITY SAFETY AND DAMAGE PREVENTION ACT, CHAPTER 315, RSMo.

BASE MAP