


DATE: _____ BY: _____
 DIVISION: _____
 SURVEY: _____
 PLOTTED: _____
 TEMPLATE: _____
 NOTE BOOK: _____
 AREA CHECKED: _____

DATE: _____ BY: _____
 ORIGINAL SURVEY: _____
 PLOTTED: _____
 TEMPLATE: _____
 NOTE BOOK: _____
 AREA CHECKED: _____

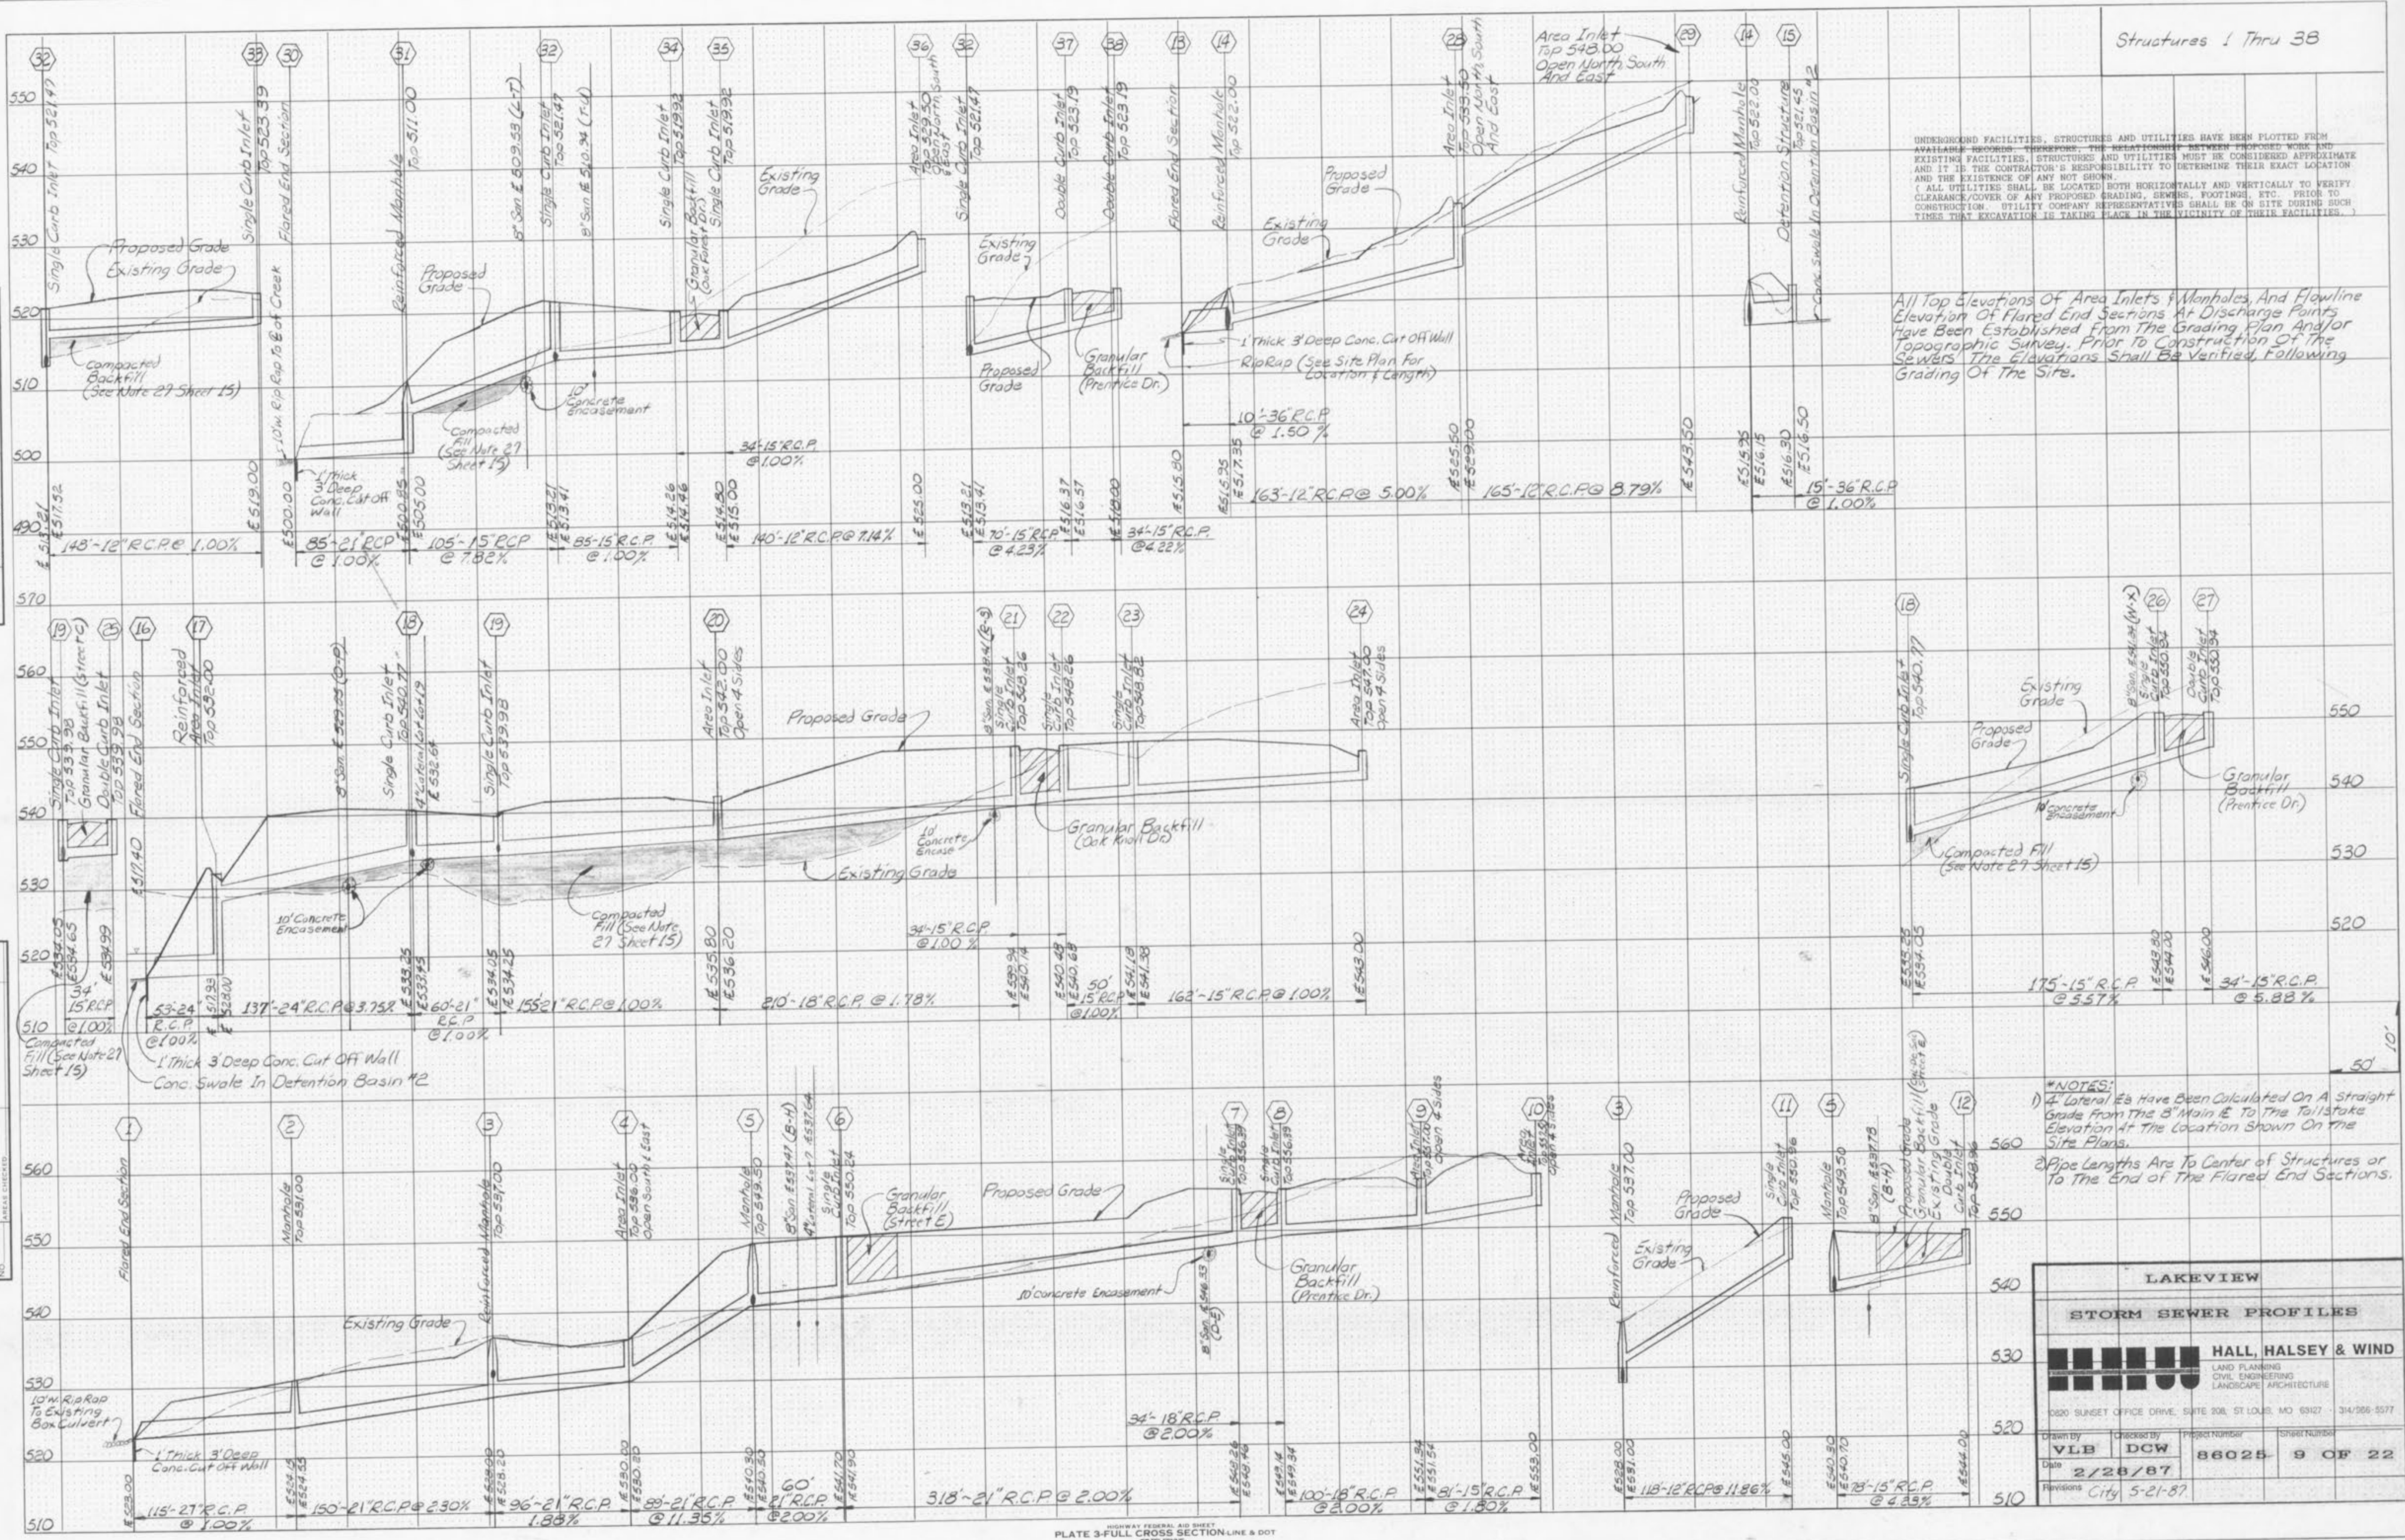

- *NOTES:
 1) Lateral E's Have Been Calculated On A Straight Grade From The 8" Main E To The Tail Stake Elevation At The Location Shown On The Site Plans.
 2) Pipe Lengths Are To Center of Structures or To The End of The Flared End Sections.

LAKEVIEW			
STORM SEWER PROFILES			
HALL, HALSEY & WIND			
LAND PLANNING CIVIL ENGINEERING LANDSCAPE ARCHITECTURE			
2820 SUNSET OFFICE DRIVE, SUITE 208, ST. LOUIS, MO 63127 · 314/286-5577			
Drawn by	Checked by	Project Number	Sheet Number
VLB	DCW	86025	9 OF 22
Date	Revisions		
2/28/87	City 5-21-87		