


NOTE: SEE SITE PLAN (SHEET 3 OF 22) FOR LOCATIONS OF CROSS SECTIONS.

FINAL SURVEY PLOTTED...
DATE: _____ BY: _____
NOTE BOOK NO. _____
TEMPLATE NO. _____
AREAS CHECKED: _____

ORIGINAL SURVEY PLOTTED...
DATE: _____ BY: _____
NOTE BOOK NO. _____
TEMPLATE NO. _____
AREAS CHECKED: _____

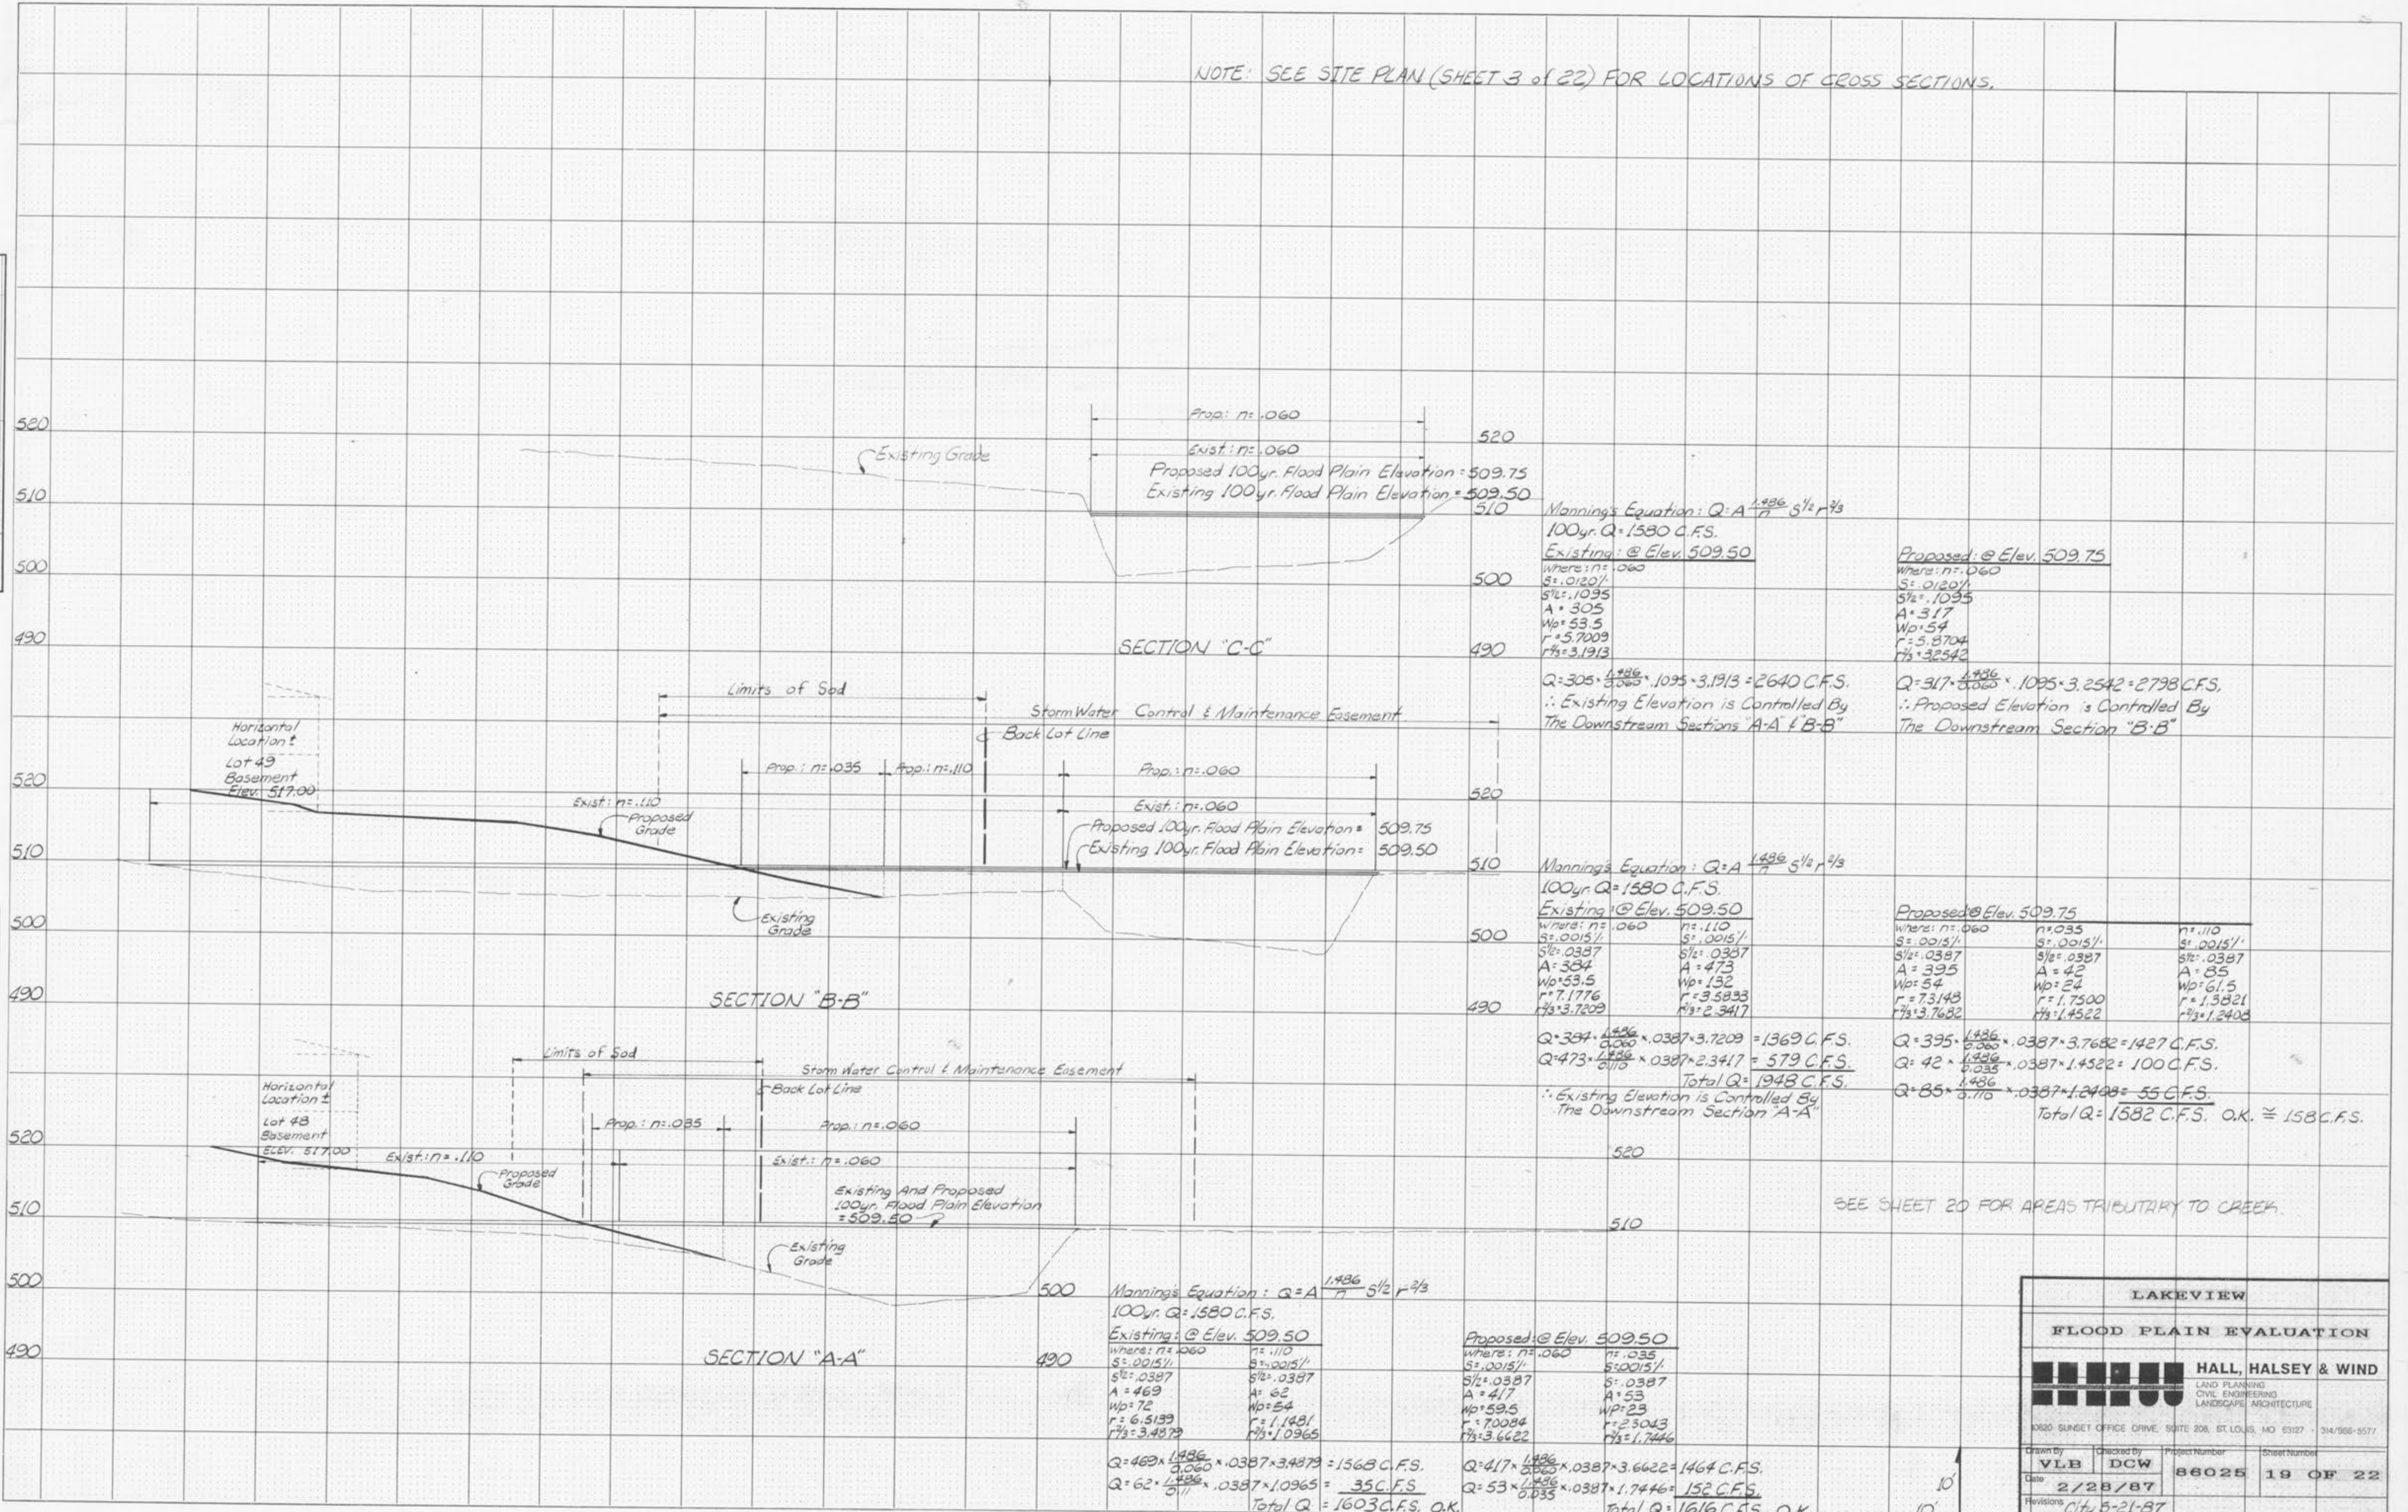

SEE SHEET 20 FOR AREAS TRIBUTARY TO CREEK.

LAKEVIEW

FLOOD PLAIN EVALUATION

HALL, HALSEY & WIND

LAND PLANNING
CIVIL ENGINEERING
LANDSCAPE ARCHITECTURE

10620 SUNSET OFFICE DRIVE, SUITE 208, ST. LOUIS, MO 63127 • 314/968-5577

Drawn By VLE	Checked By DCW	Project Number 86025	Sheet Number 19 OF 22
Date 2/28/87	Revisions City 5-21-87		