


GRADING NOTE: WHEN CONTRACTOR GRADES AREA OF EXISTING LAGOONS EXCAVATION SHALL BE MADE 6'-0" BELOW BOTTOM OF EXIST. LAGOONS AND NEW EARTH TO BE BACKFILLED IN PLACE AND COMPACTED TO SPECIFICATIONS.

LEGEND OF SYMBOLS

- EXISTING CONTOURS
- - - PROPOSED CONTOUR
- ⊙ EXPOSED REAR
- 549' ± FIRST FLOOR ELEV.
- 541' ± BASEMENT ELEV.

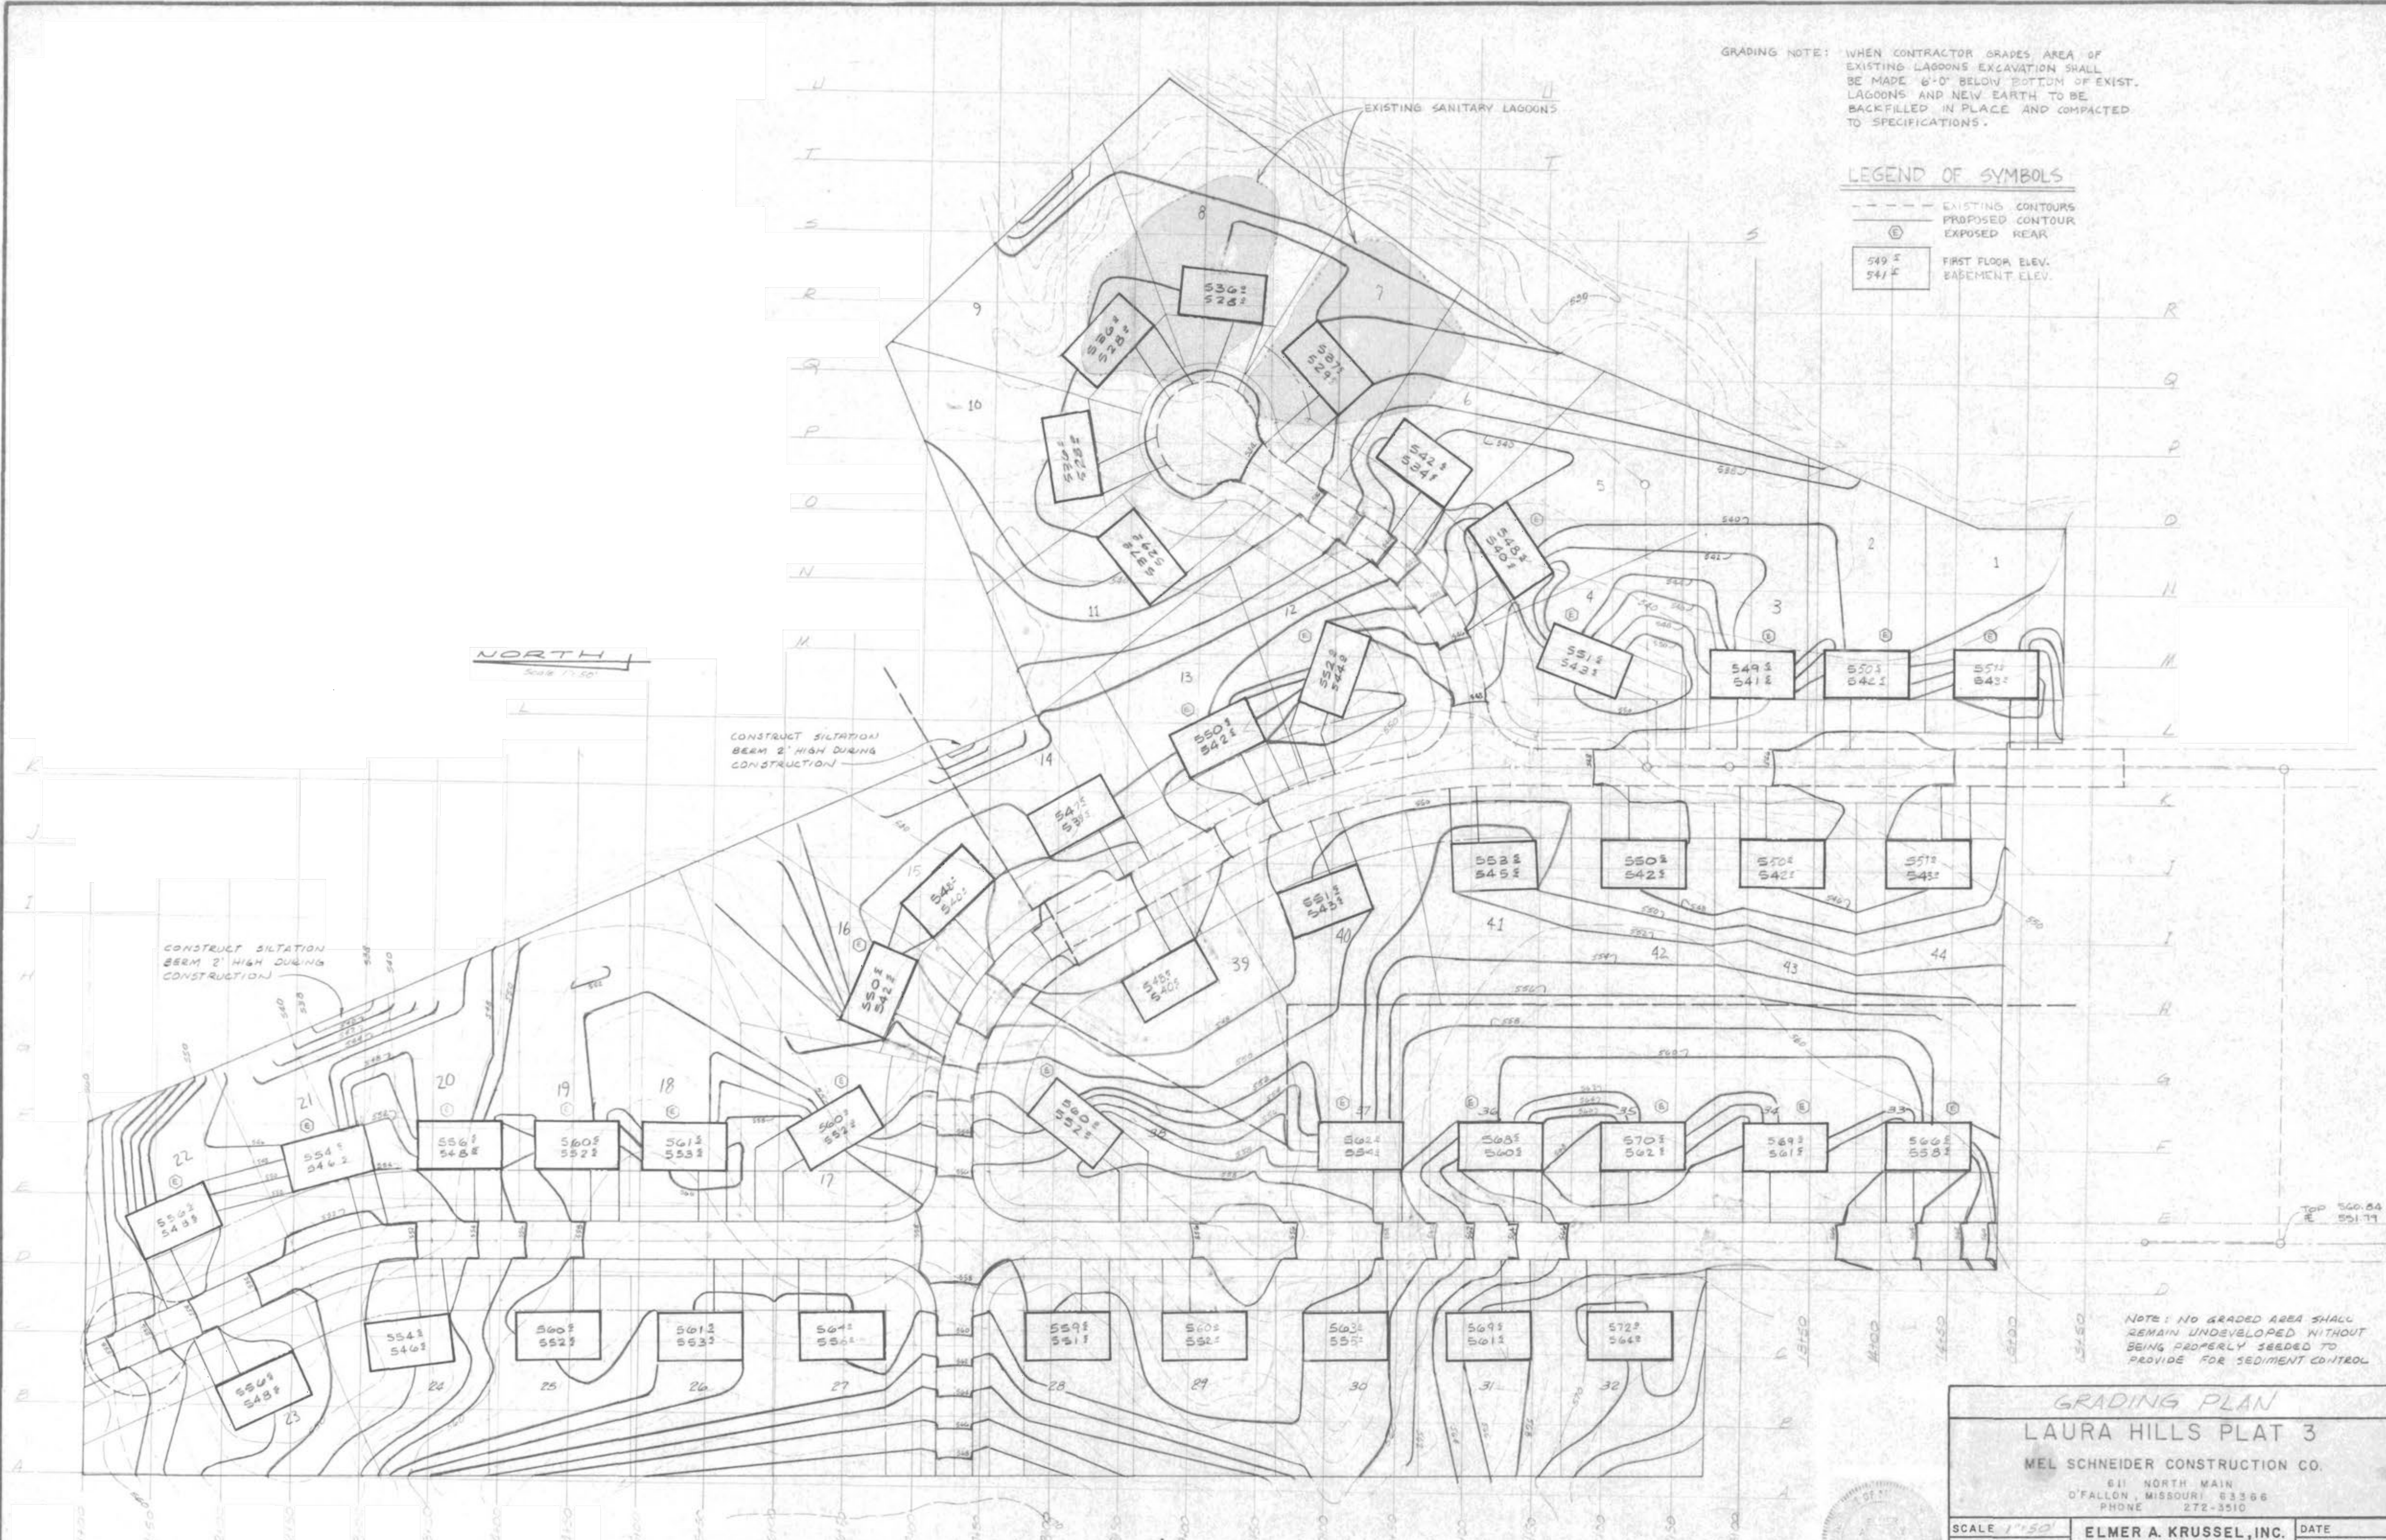

NOTE: NO GRADED AREA SHALL REMAIN UNDEVELOPED WITHOUT BEING PROPERLY SEEDDED TO PROVIDE FOR SEDIMENT CONTROL

<p><b>GRADING PLAN</b>  <b>LAURA HILLS PLAT 3</b>          MEL SCHNEIDER CONSTRUCTION CO.          611 NORTH MAIN          O'FALLON, MISSOURI 63366          PHONE 272-3510</p>		
<p>SCALE 1"=50'          DESIGNED ALM          DRAWN ALM          CHECKED          JOB NO. 71923</p>	<p><b>ELMER A. KRUSSEL, INC.</b>          CONSULTING ENGINEER          744 OFFICE PARKWAY          CREVE COEUR, MO. 63144          PHONE 1-314-567-9066</p>	<p>DATE          SHEET OF SHEET  <b>13-14</b></p>

REV. 9-12-79  
 4-6-79

