
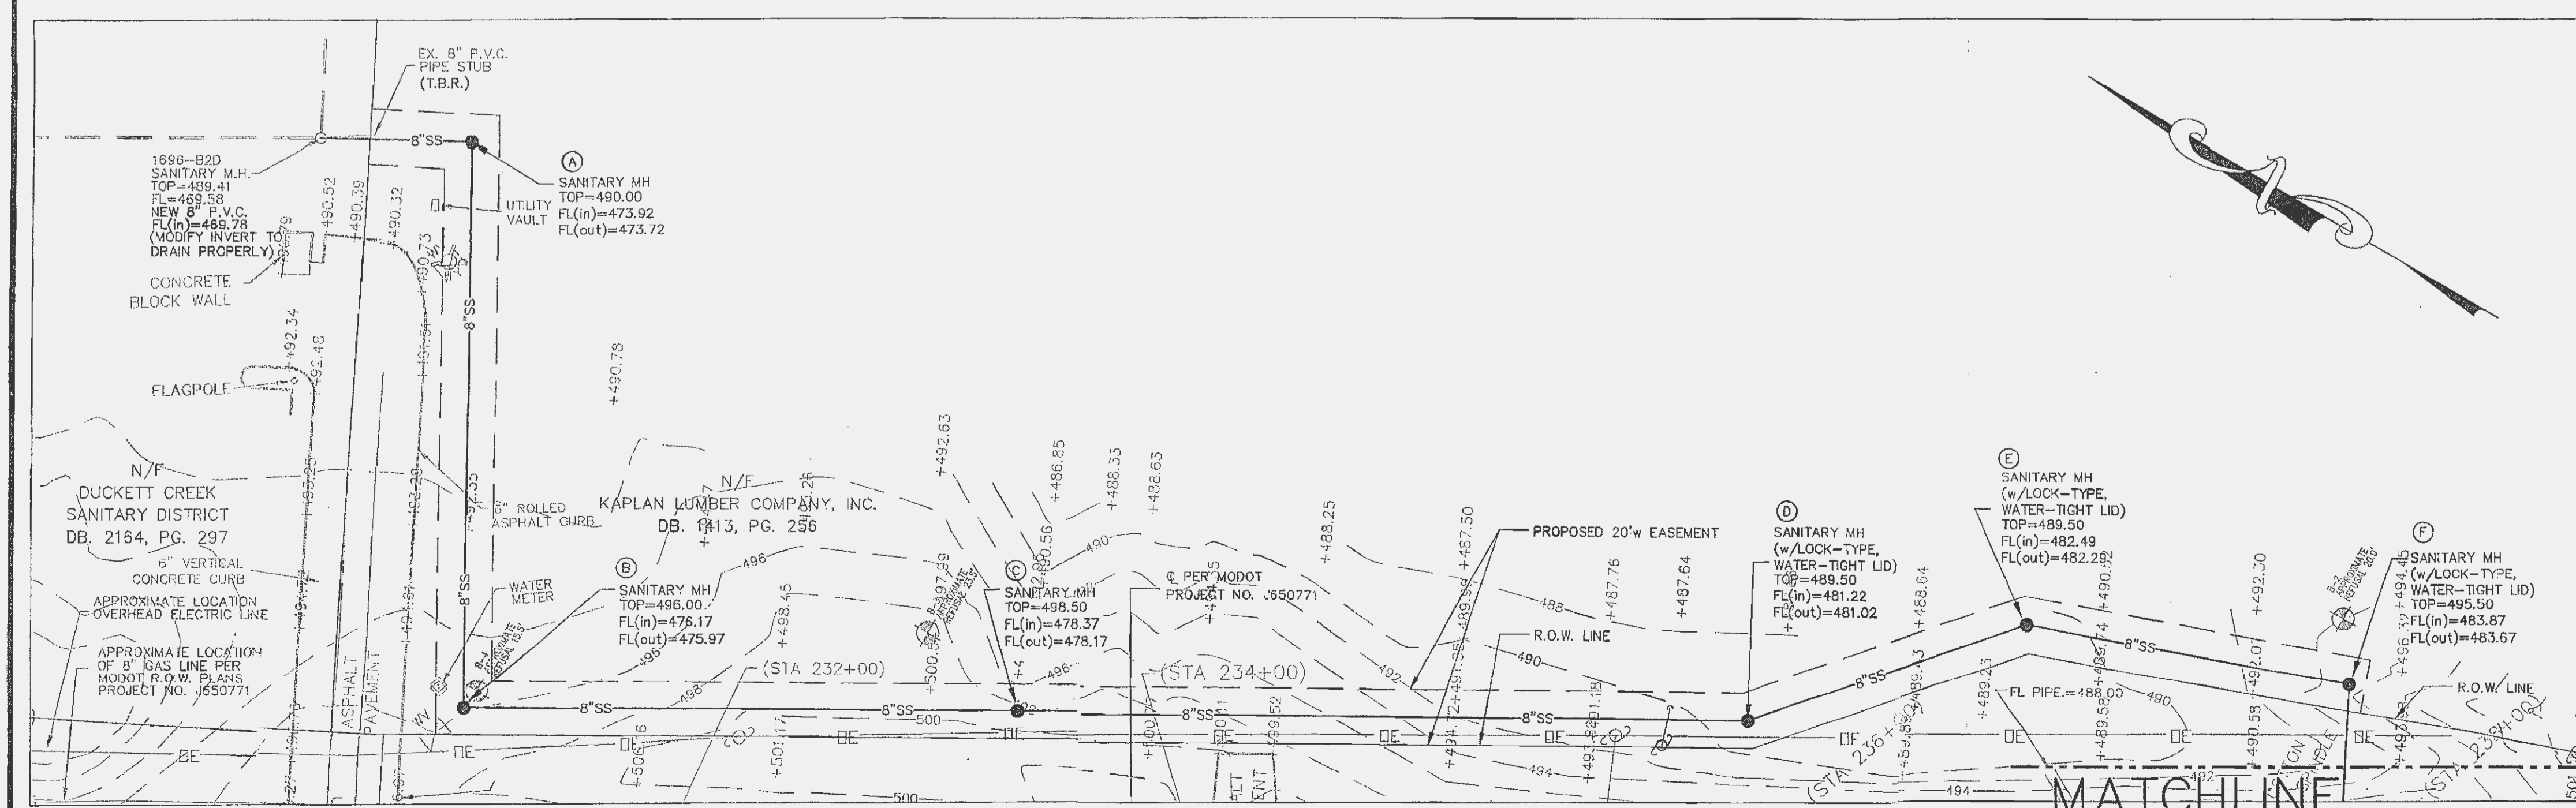


GRAPHIC SCALE

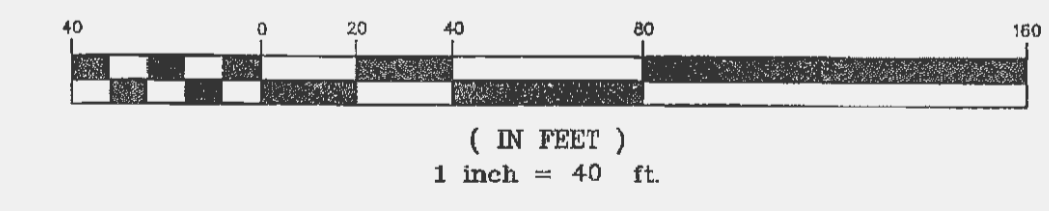

REVISD PER CITY/DUCKETT CREEK SANITARY COMMENTS 05/31/2005
 REVISD PER MODOT, P.W.S.D. No. 2, D.C.S.D., & CITY OF O'FALLON COMMENTS 04/18/2005
 REVISD PER CITY OF O'FALLON & DUCKETT CREEK SANITARY COMMENTS 03/24/2005

MARKETCENTER L.L.C. PHASE I - SITE AND GRADING PLAN	
STOCK & ASSOCIATES Consulting Engineers, Inc.	257 Chesterfield Business Parkway St. Louis, MO 63005 PH. (636) 530-9100 FAX (636) 530-9130 e-mail: general@stockassoc.com Web: www.stockassoc.com
FILE NO. 305.01  GEORGE M. STOCK E-25116	DRAWN BY: R.E.S. DATE: 02/17/05 CHECKED BY: G.M.S. DATE: 02/17/05 DATE JOB NUMBER: 204-3380 SHEET: C4.1 of 18

F:\Draw3300\20433801-Plans\C04.1-SITE.dwg, 5/31/2005 12:26:26 PM, KP 6054.pcl