




SCALE: 1"=50'

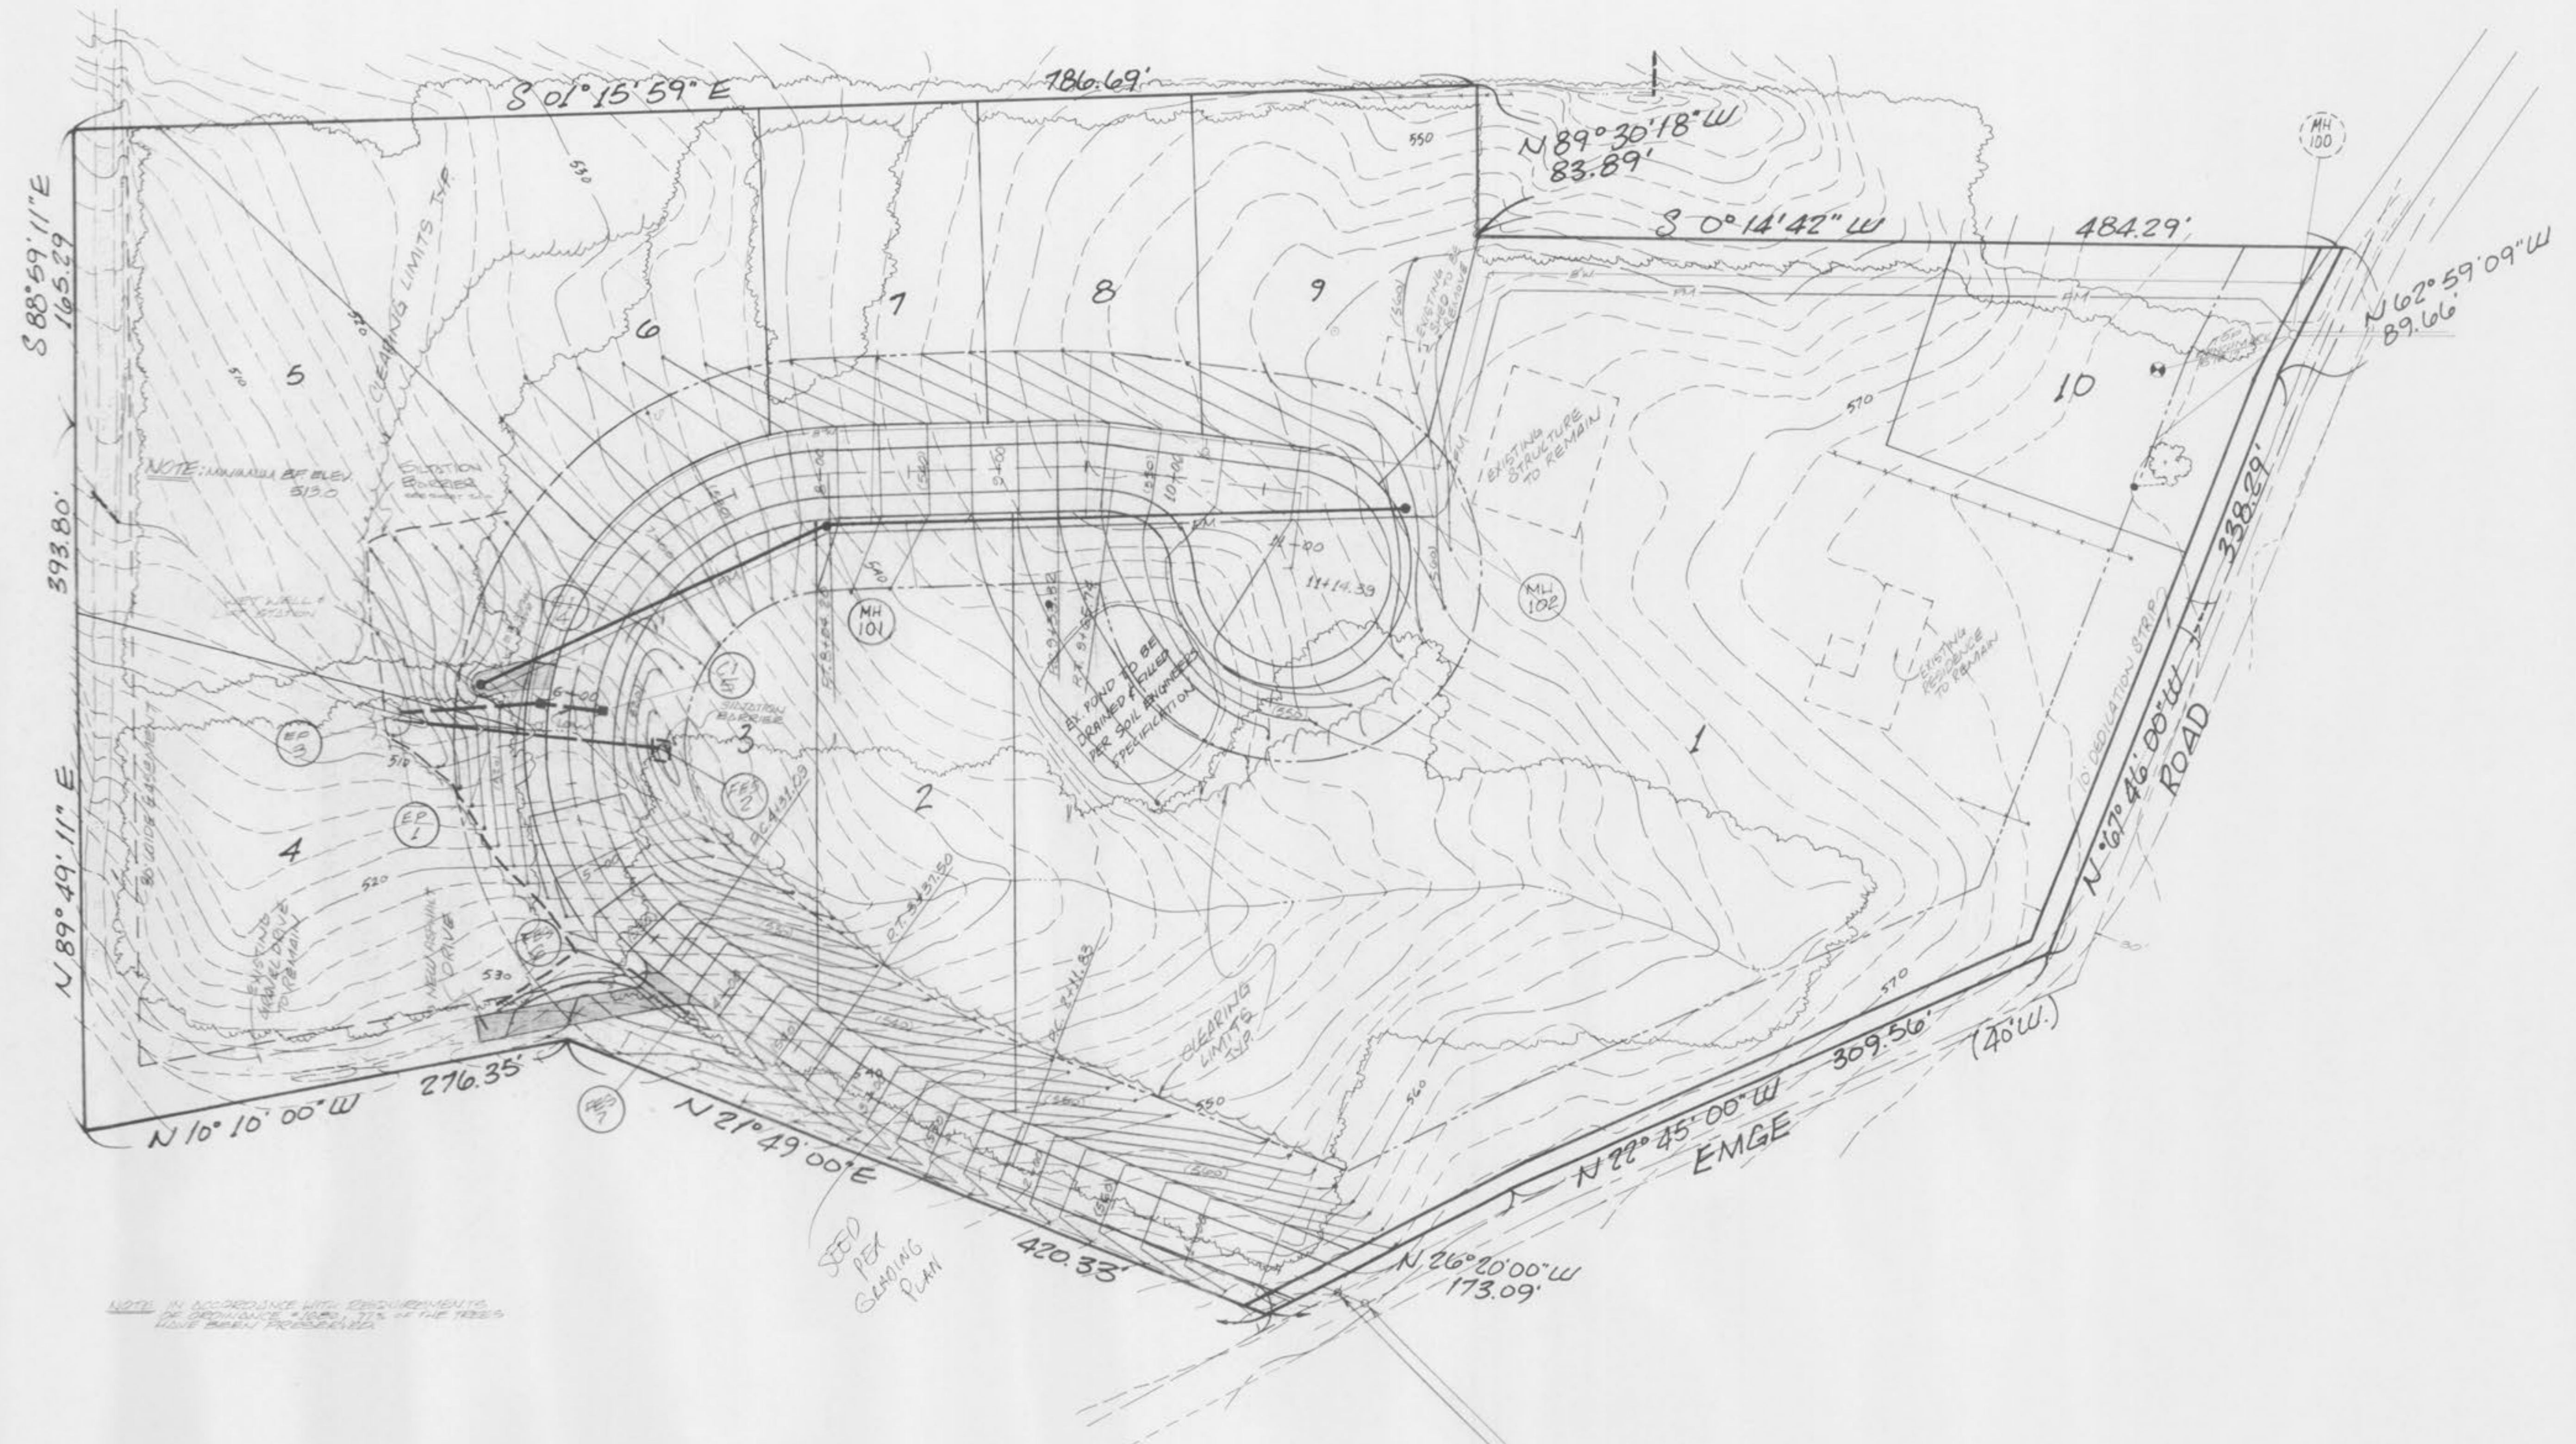

NOTE: IN ACCORDANCE WITH REQUIREMENTS OF ORDINANCE NO. 117-1 OF THE TOWNSHIP OF MARYRIDGE, PENNSYLVANIA

SEED PER GRADING PLAN

STA. 0+00 BROECKER LANE = E. EMGE ROAD

STA. 0+15 BROECKER LANE = E.R. EMGE ROAD BEGIN CONSTRUCTION