



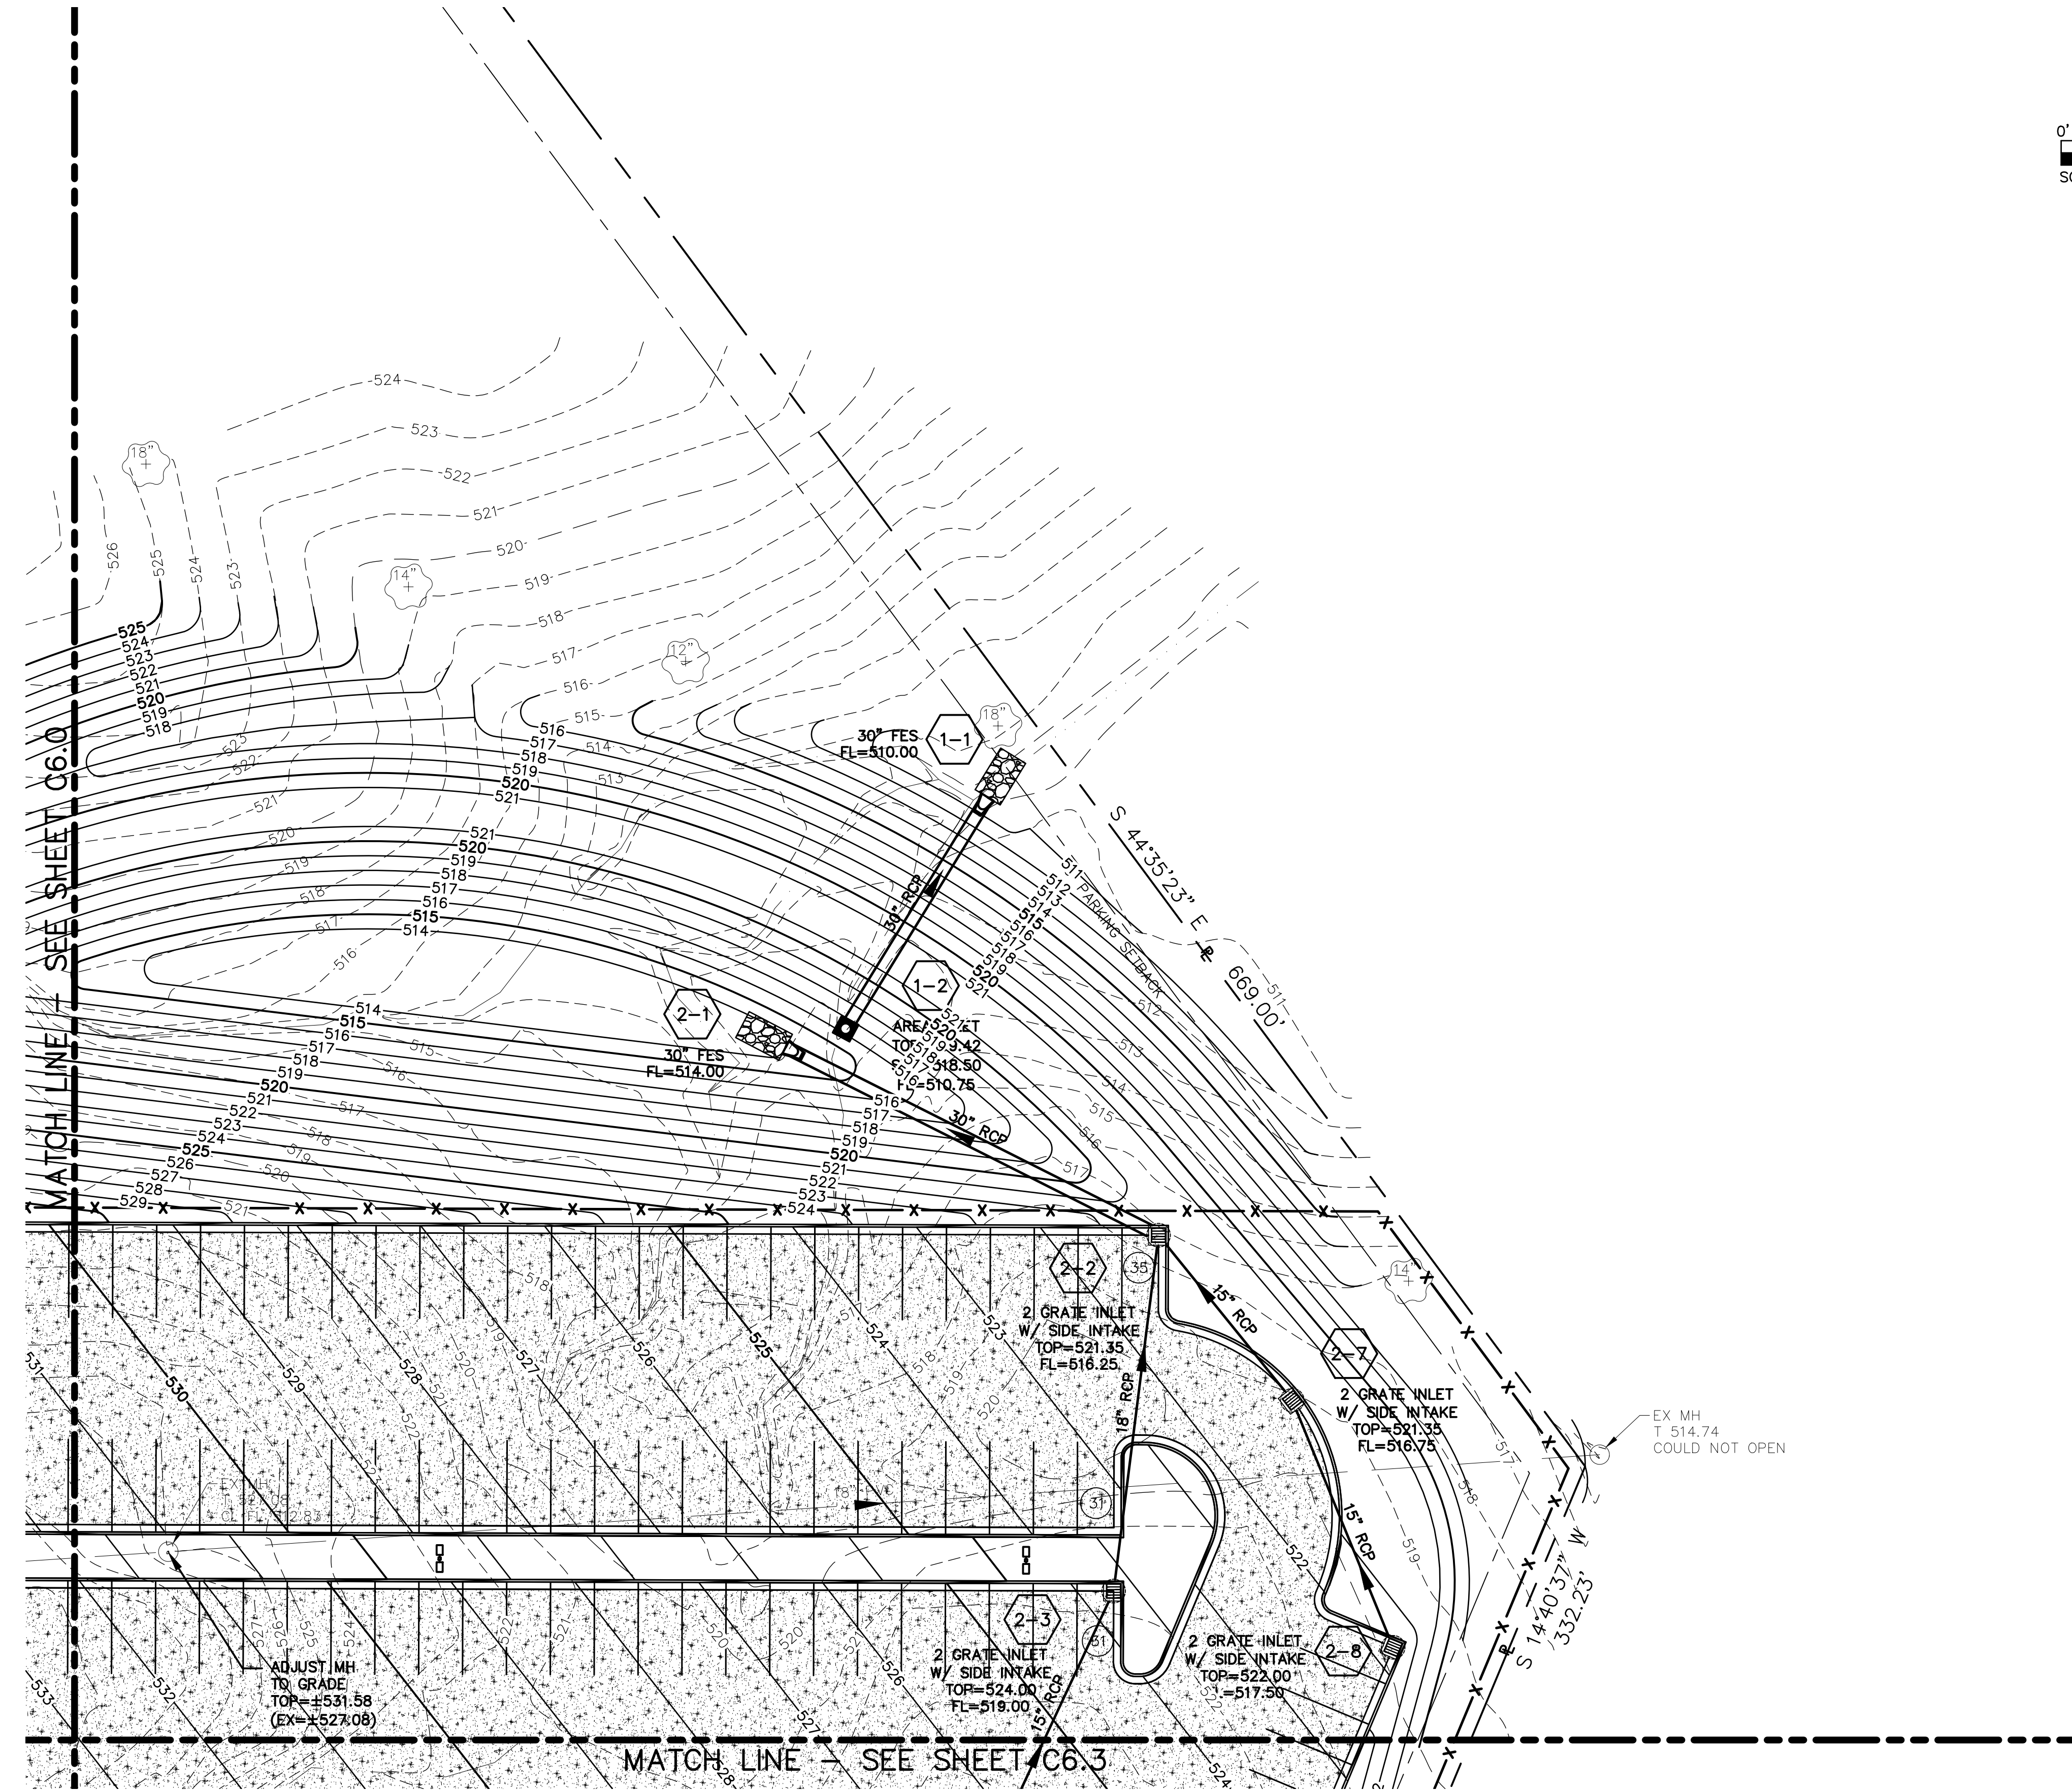


800 South Vandeventer St. Louis, Missouri 63110

David Mason and Associates, Inc. Missouri Certificate of Authority Number: Engineer: 001103 Architect: 000620 Survey: 000336

Consultants: Consultants Title and Discipline Certificate of Authority ### Street Address City, State, Zip Code P: (XXX) XXX-XXXX F: (XXX) XXX-XXXX

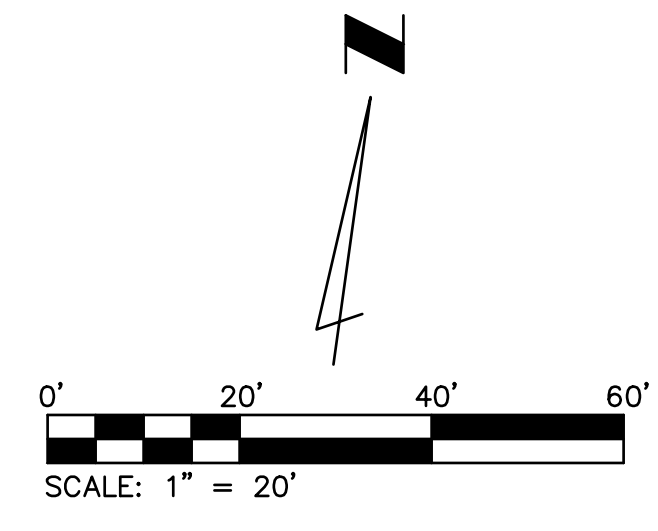

1 SITE GRADING PLAN - AREA 2

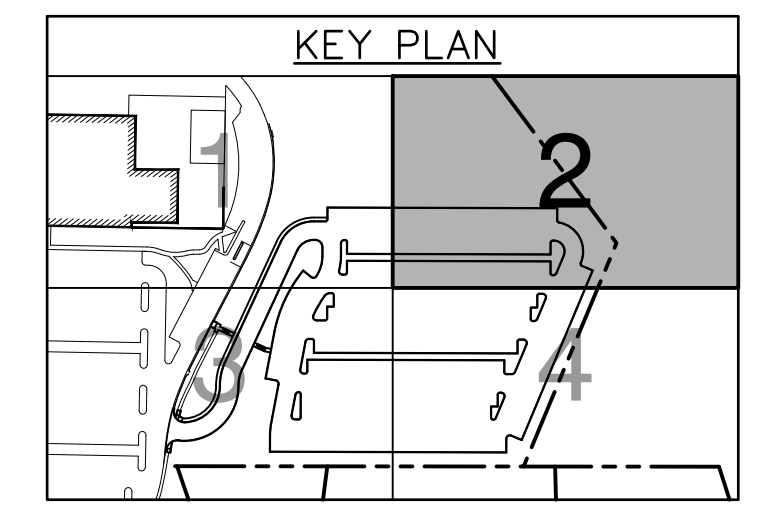

MASTERCARD PARKING LOT "E" 2200 MASTERCARD BOULEVARD O'FALLON, MISSOURI 63368

Professional Seal: MICHAEL J. MUELLER, P.E. CIVIL ENGINEER E-2000150045

This document is only part of the total contract and/or construction document package. Other documents could contain information that may not be depicted here. The general contractor is responsible to provide all bidders with all information and documents pertaining to the complete scope of work.

Table with 3 columns: No., Description, Date. Rows include City Submittal (10/18/18), City Comments (11/21/18), and City Comments (01/07/19).

Sheet Title: SITE GRADING PLAN - AREA 2

Date: 10/01/2018 Project Number: 2018364-00 Designed By: MJM Drawn By: TJR Checked By: MJM Sheet Number:

C6.1