
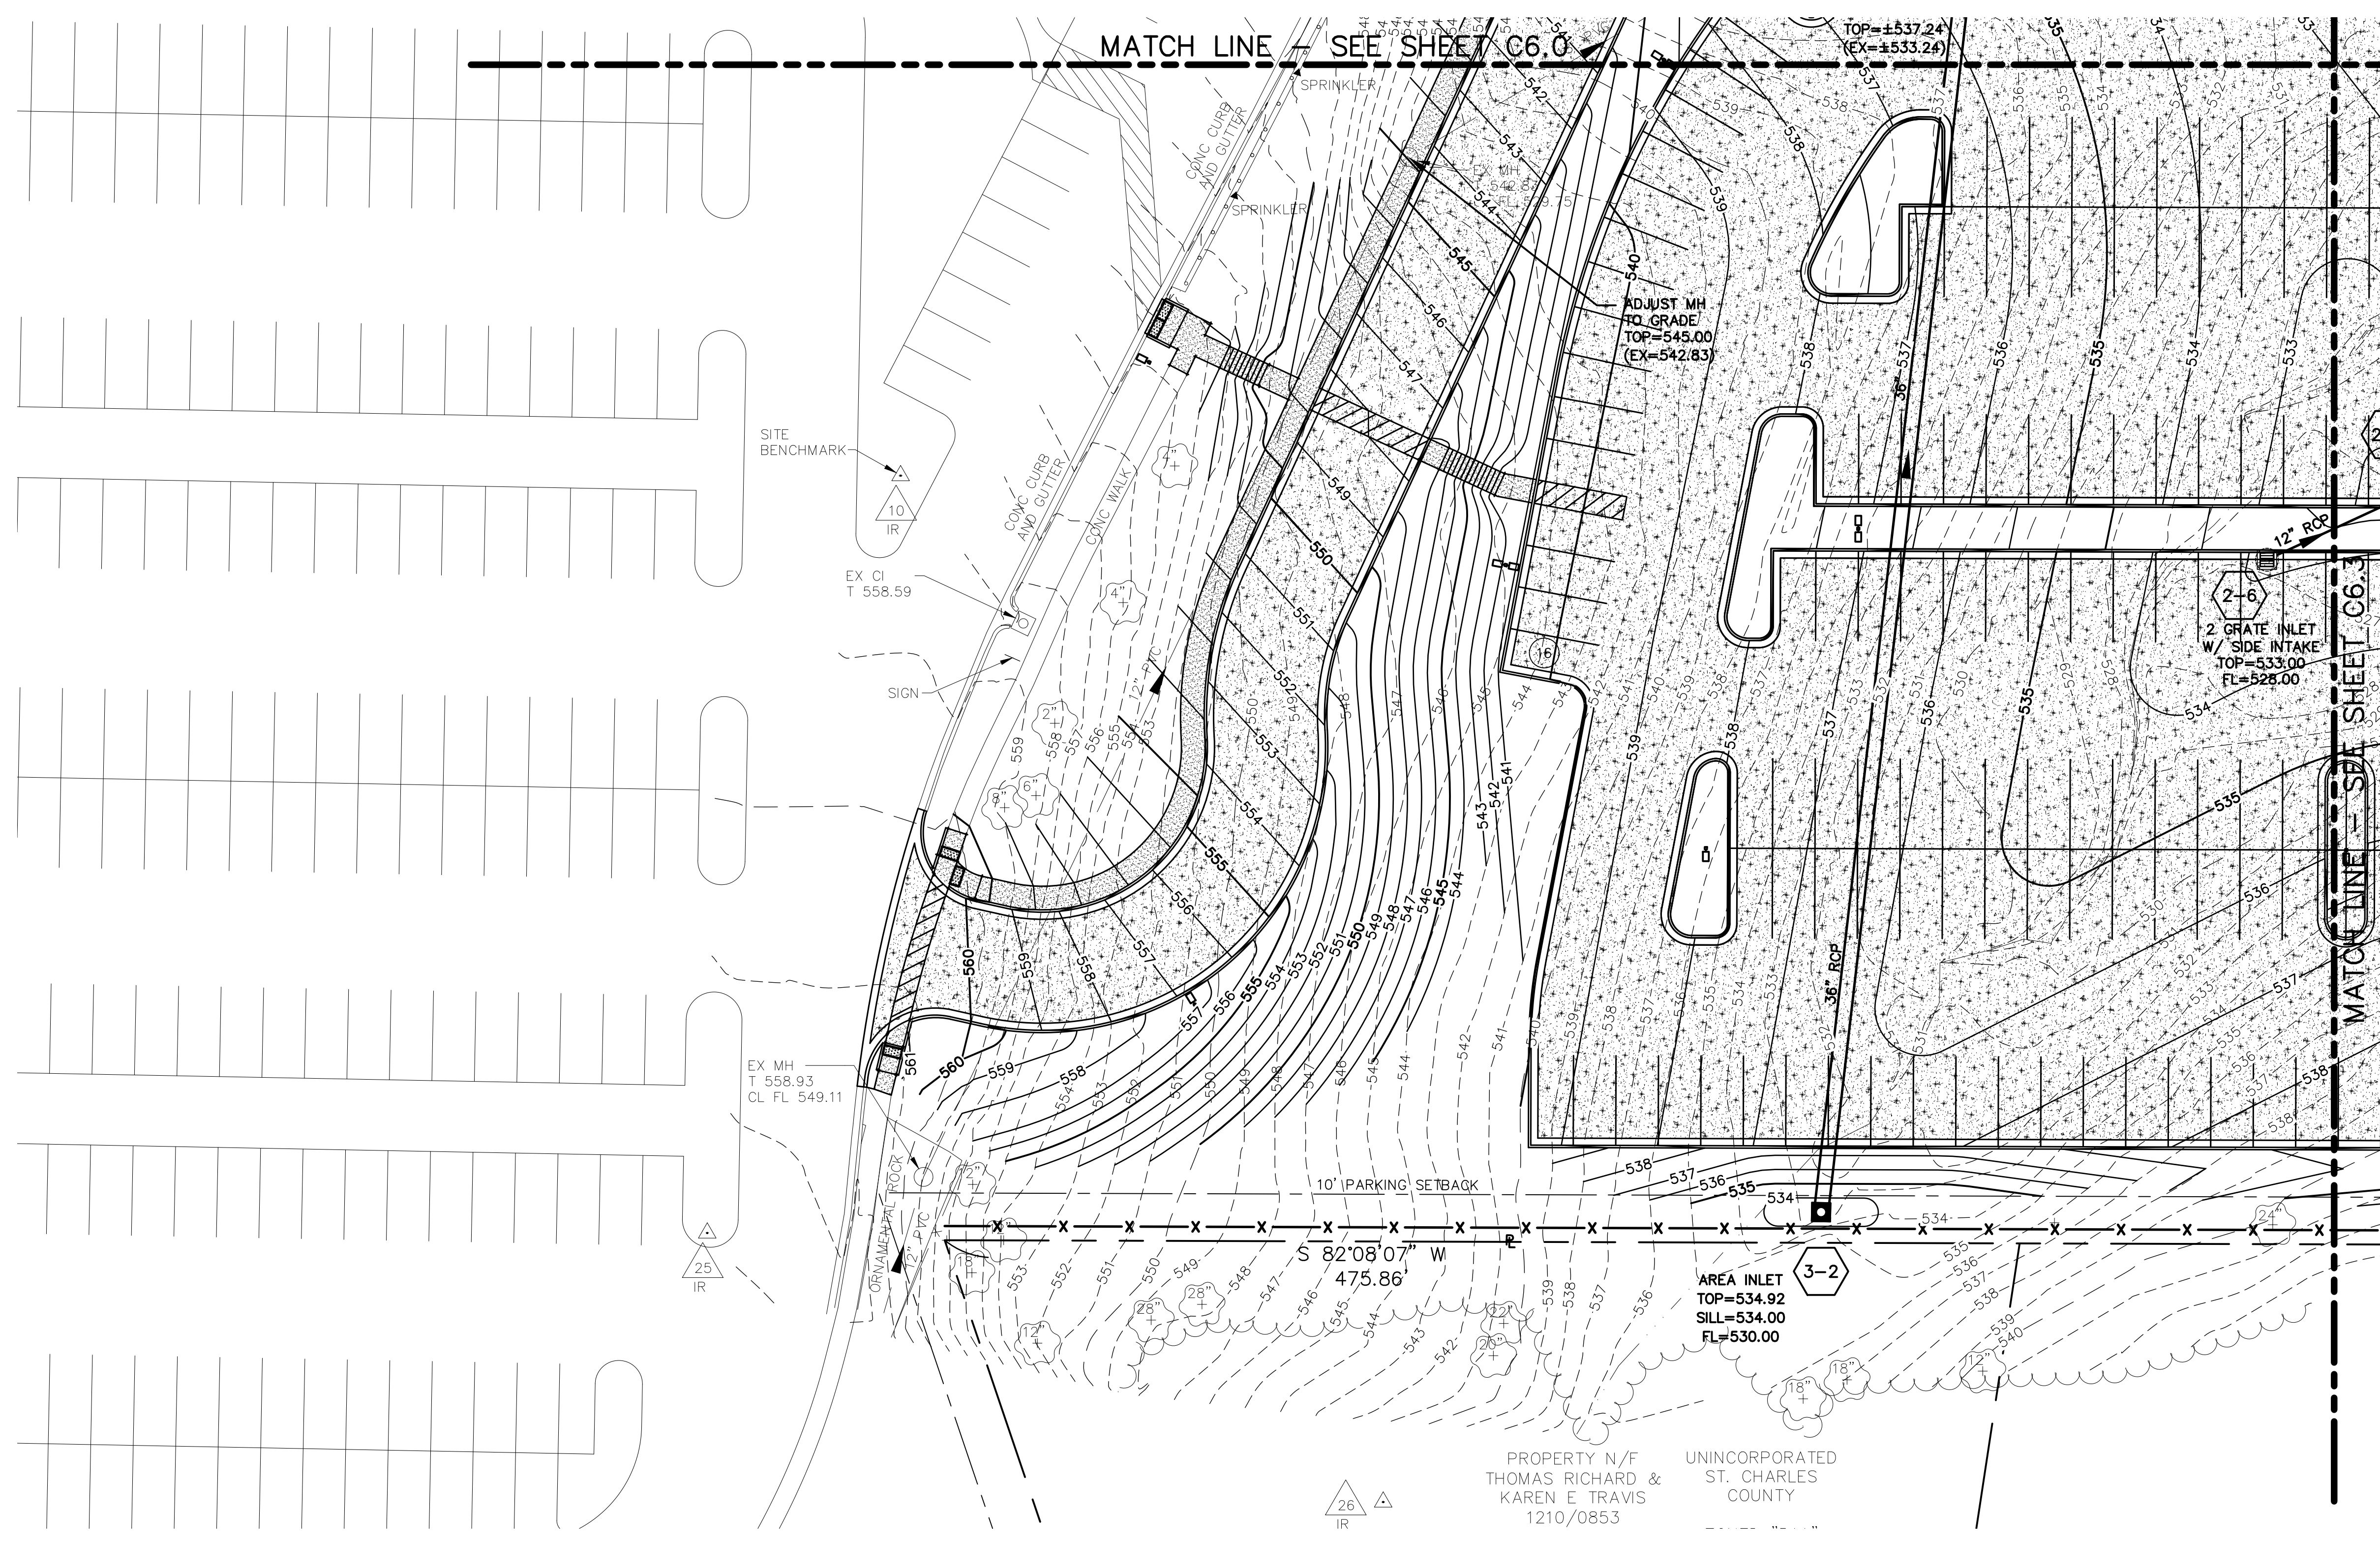


No.	Description	Date
	City Submittal	10/18/18
	City Comments	11/21/18
	City Comments	01/07/19


Sheet Title:  
**SITE GRADING PLAN - AREA 3**

Date: 10/01/2018  
 Project Number: 2018364-00  
 Designed By: MJM  
 Drawn By: TJR  
 Checked By: MJM

Sheet Number:  
**C6.2**

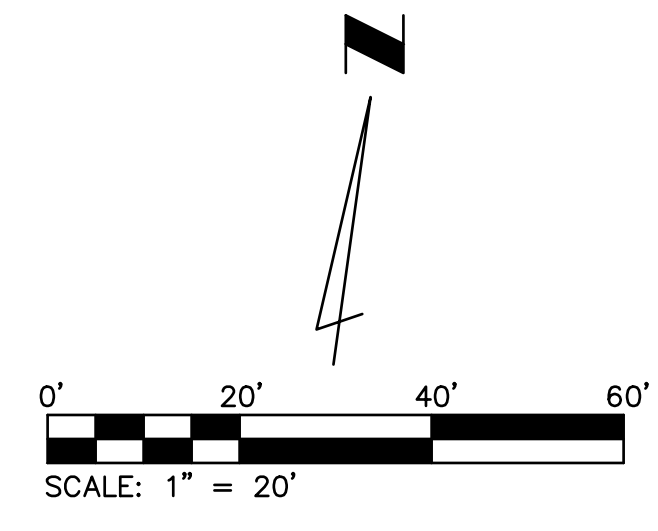

**1 SITE GRADING PLAN - AREA 3**  
 C6.2

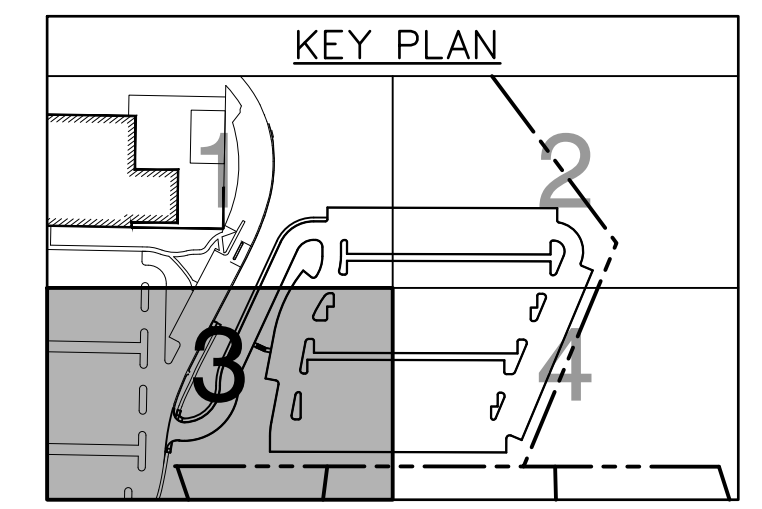

PROPERTY N/F  
 THOMAS RICHARD &  
 KAREN E TRAVIS  
 1210/0853  
 UNINCORPORATED  
 ST. CHARLES  
 COUNTY

1/2018/01/01 - Master Card lot (E) 2018364-00 - C6.2 - 10/01/2018 11:13 AM 13