



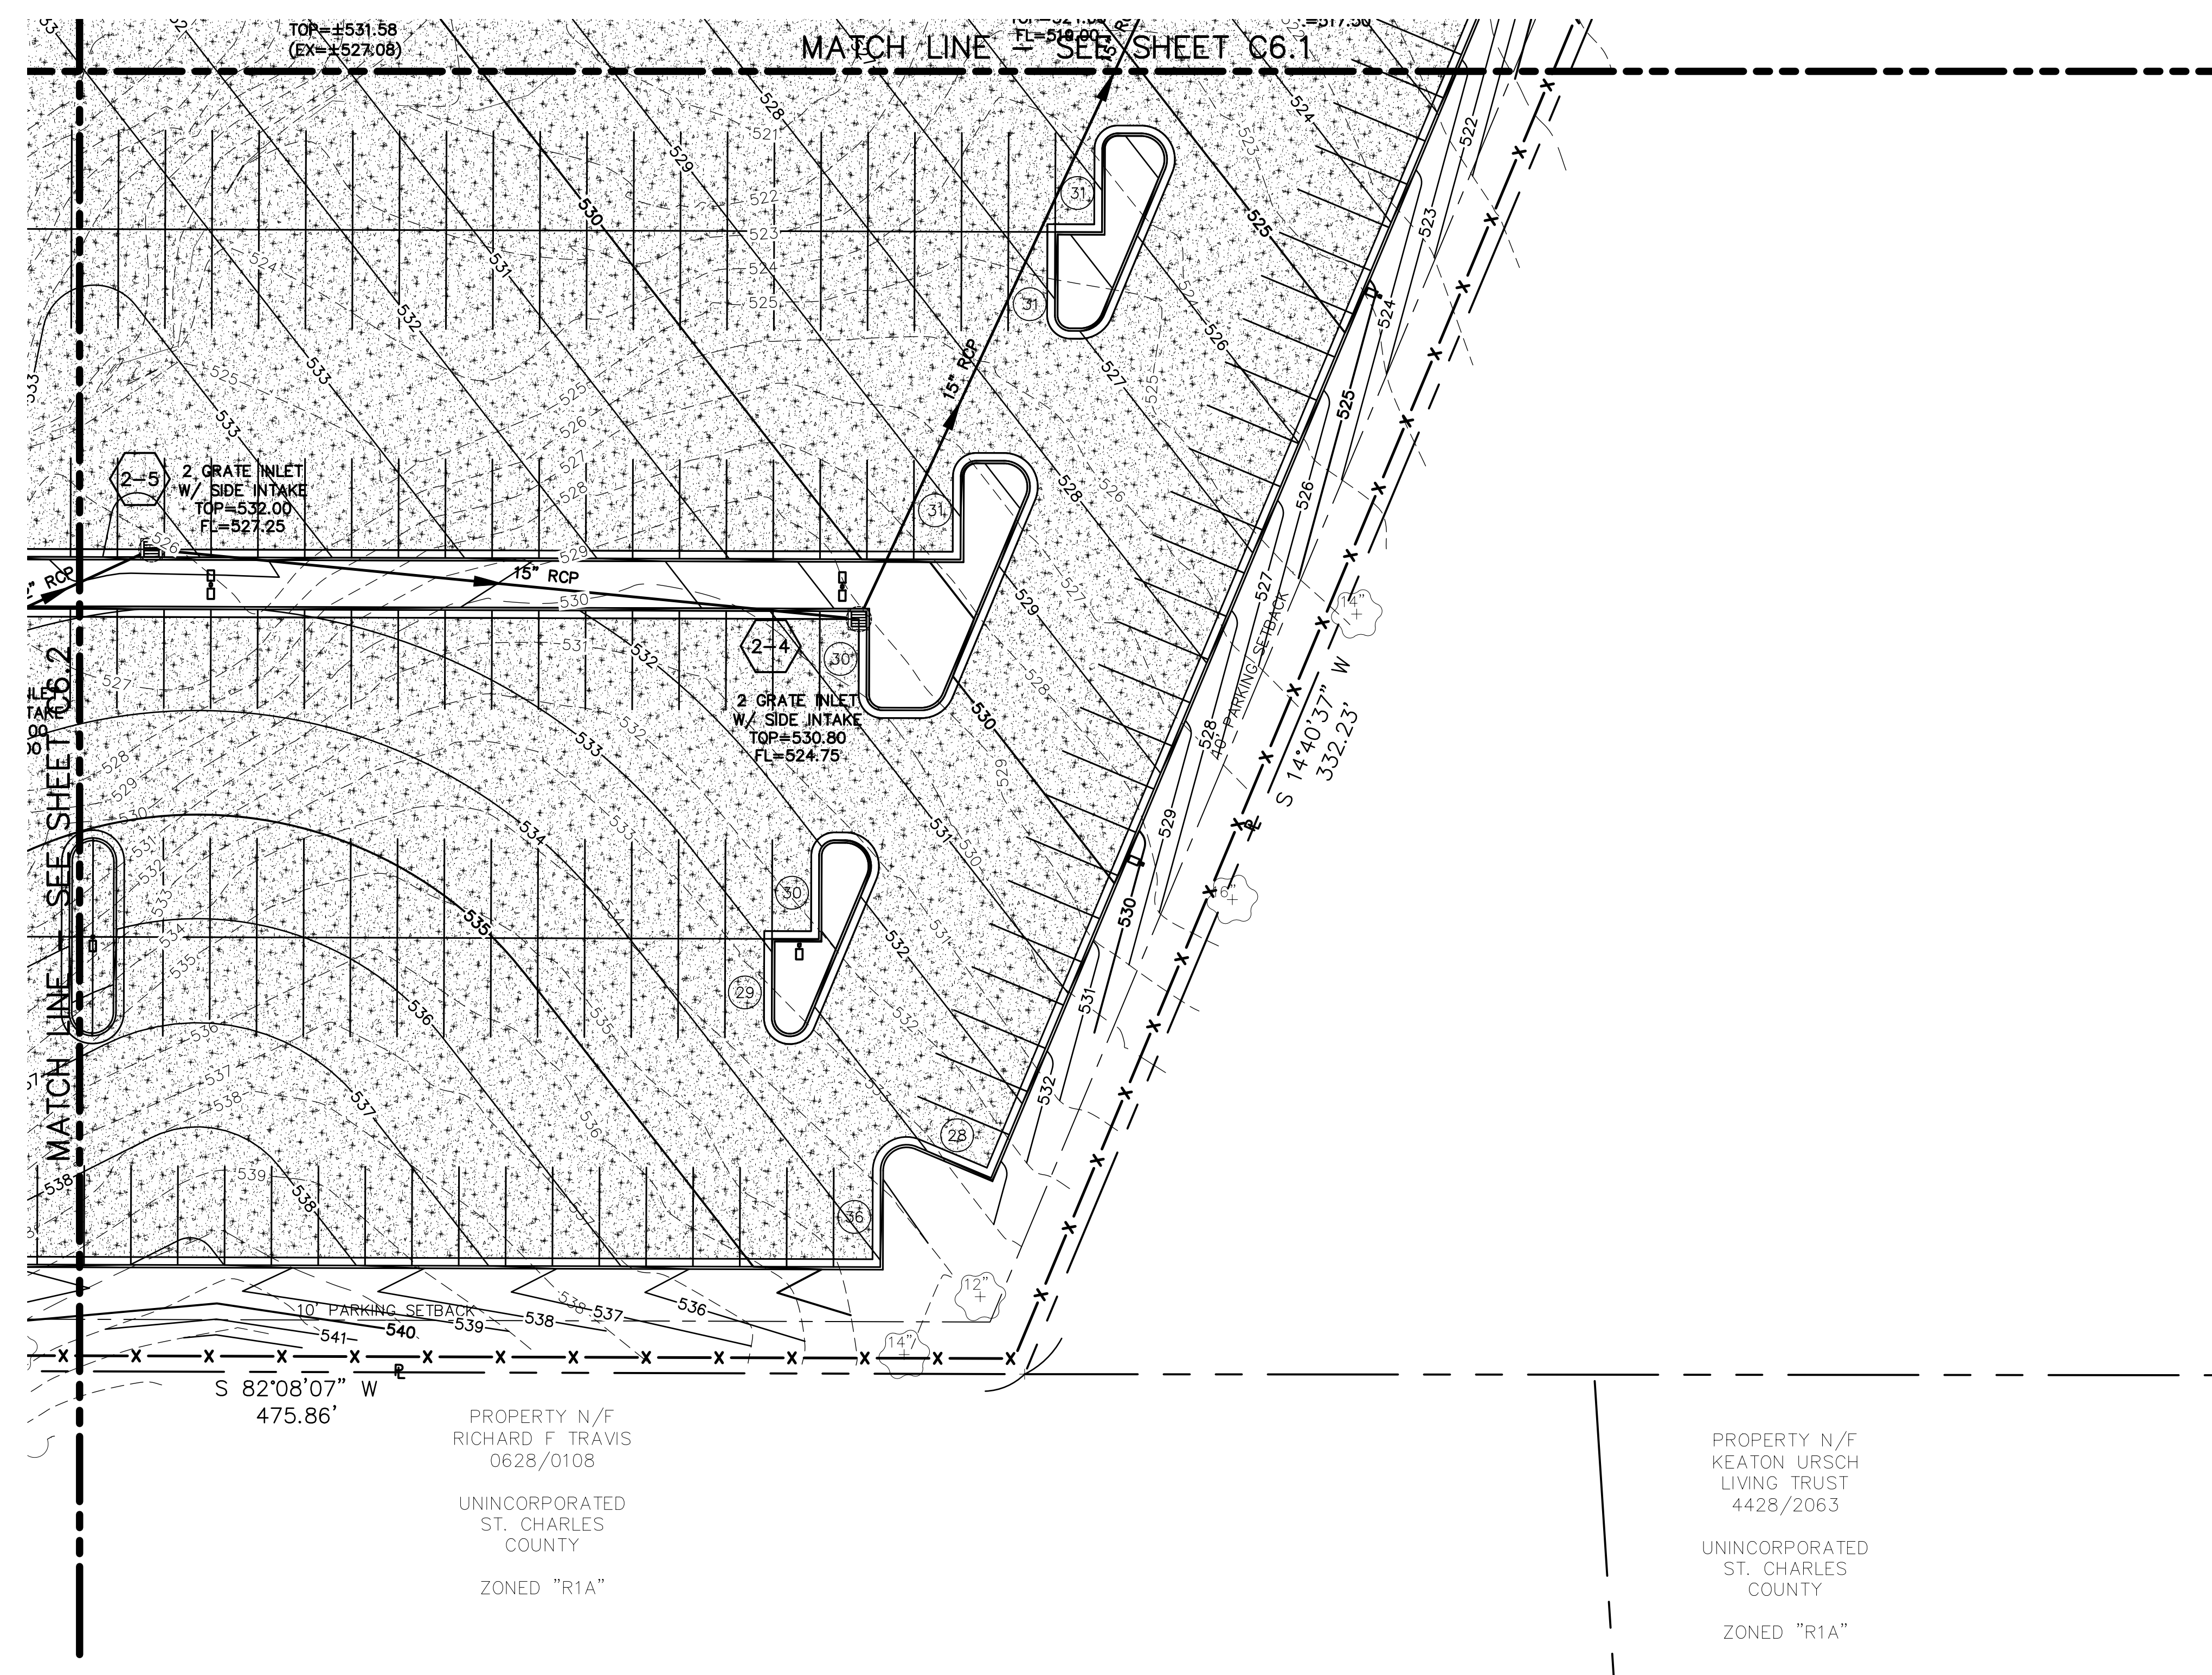

800 South Vandeventer St. Louis, Missouri 63110
 P: (314) 534-1030
 F: (314) 534-1053
 davidmason.com

David Mason and Associates, Inc.
 Missouri Certificate of Authority Number:
 Engineer: 001103
 Architect: 000620
 Survey: 000336


Consultants:
 Consultants Title and Discipline
 Certificate of Authority ###
 Street Address
 City, State, Zip Code
 P: (XXX) XXX-XXXX F: (XXX) XXX-XXXX

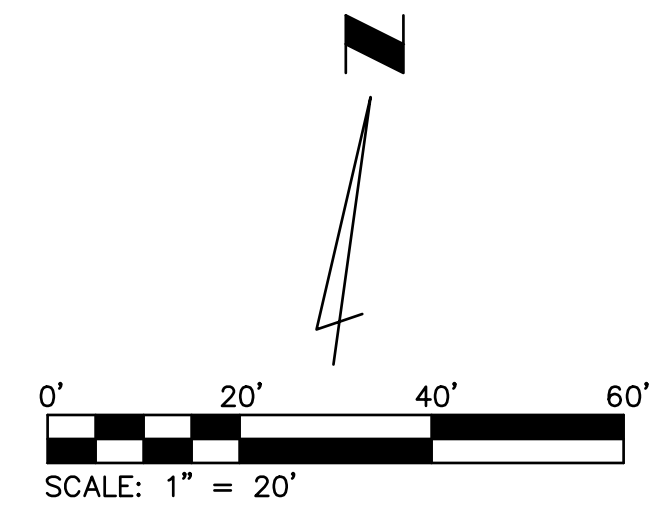

S 82°08'07" W
 475.86'
 PROPERTY N/F
 RICHARD F. TRAVIS
 0628/0108
 UNINCORPORATED
 ST. CHARLES
 COUNTY
 ZONED "R1A"

PROPERTY N/F
 KEATON URSCH
 LIVING TRUST
 4428/2063
 UNINCORPORATED
 ST. CHARLES
 COUNTY
 ZONED "R1A"

1 SITE GRADING PLAN - AREA 4
 C6.3

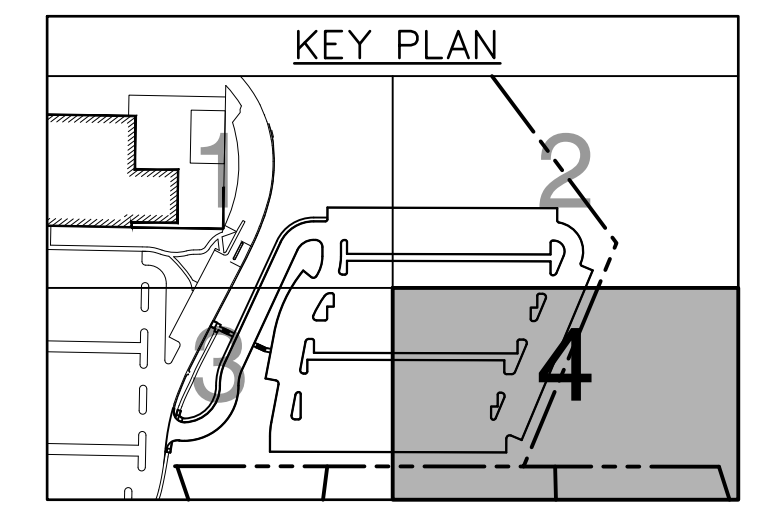

MASTERCARD PARKING LOT "E"
 2200 MASTERCARD BOULEVARD
 O'FALLON, MISSOURI 63368

Professional Seal:

 MICHAEL J. MUELLER, P.E.
 CIVIL ENGINEER
 E-2000150045

This document is only part of the total contract and/or construction document package. Other documents could contain information that may not be depicted here. The general contractor is responsible to provide all bidders with all information and documents pertaining to the complete scope of work.
 The seals and signatures apply only to the document to which they are affixed, and expressly disclaim any responsibility for all other plans, specifications, estimates, reports or other documents or instruments relating to or parts of the Architectural or Engineering project.

| No. | Description | Date |
|-----|----------------|----------|
| | City Submittal | 10/18/18 |
| | City Comments | 11/21/18 |
| | City Comments | 01/07/19 |

Sheet Title:
SITE GRADING PLAN - AREA 4

Date: 10/01/2018
 Project Number: 2018364-00
 Designed By: MJM
 Drawn By: TJR
 Checked By: MJM

Sheet Number:
C6.3