





Engineering Surveys & Services
DELIVERING YOUR VISION™

1113 Fay Street, Columbia, MO 65201
573-449-2646
802 El Dorado Drive, Jefferson City, MO 65101
673-636-3303
1775 West Main Street, Sedalia, MO 65301
660-826-8618
www.ess-inc.com
MO Engineering Corp. # 2004005018

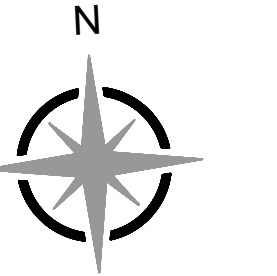

0 1"
SCALE: 1" = 30'

MEADOWOOD ESTATES II, LP
MEADOWOOD ESTATES - PHASE II
LOT 4 - MEADOWOOD ESTATES SUBDIVISION
O'FALLON, ST. CHARLES COUNTY, MISSOURI

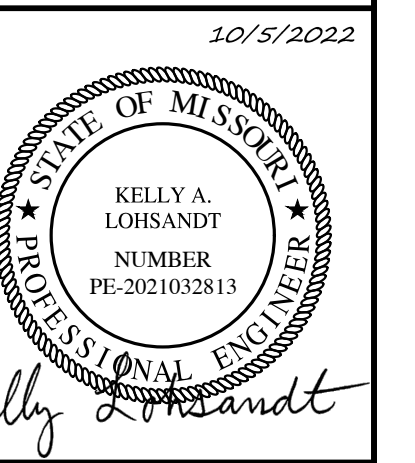

Kelly A. Lohsandt
PROFESSIONAL ENGINEER
PE-2021032813

IF ORIGINAL SIGNATURE OR DIGITAL AUTHENTICATION IS NOT PRESENT THIS MEDIA SHOULD NOT BE CONSIDERED A CERTIFIED DOCUMENT.

Date
JULY 27, 2022

Revised
① CITY COMMENTS OCT. 5, 2022



Design: KAL Drawn: BR

DETENTION CROSS SECTIONS


Sheet

C3.02


ESS&S PROJECT NO. 15511

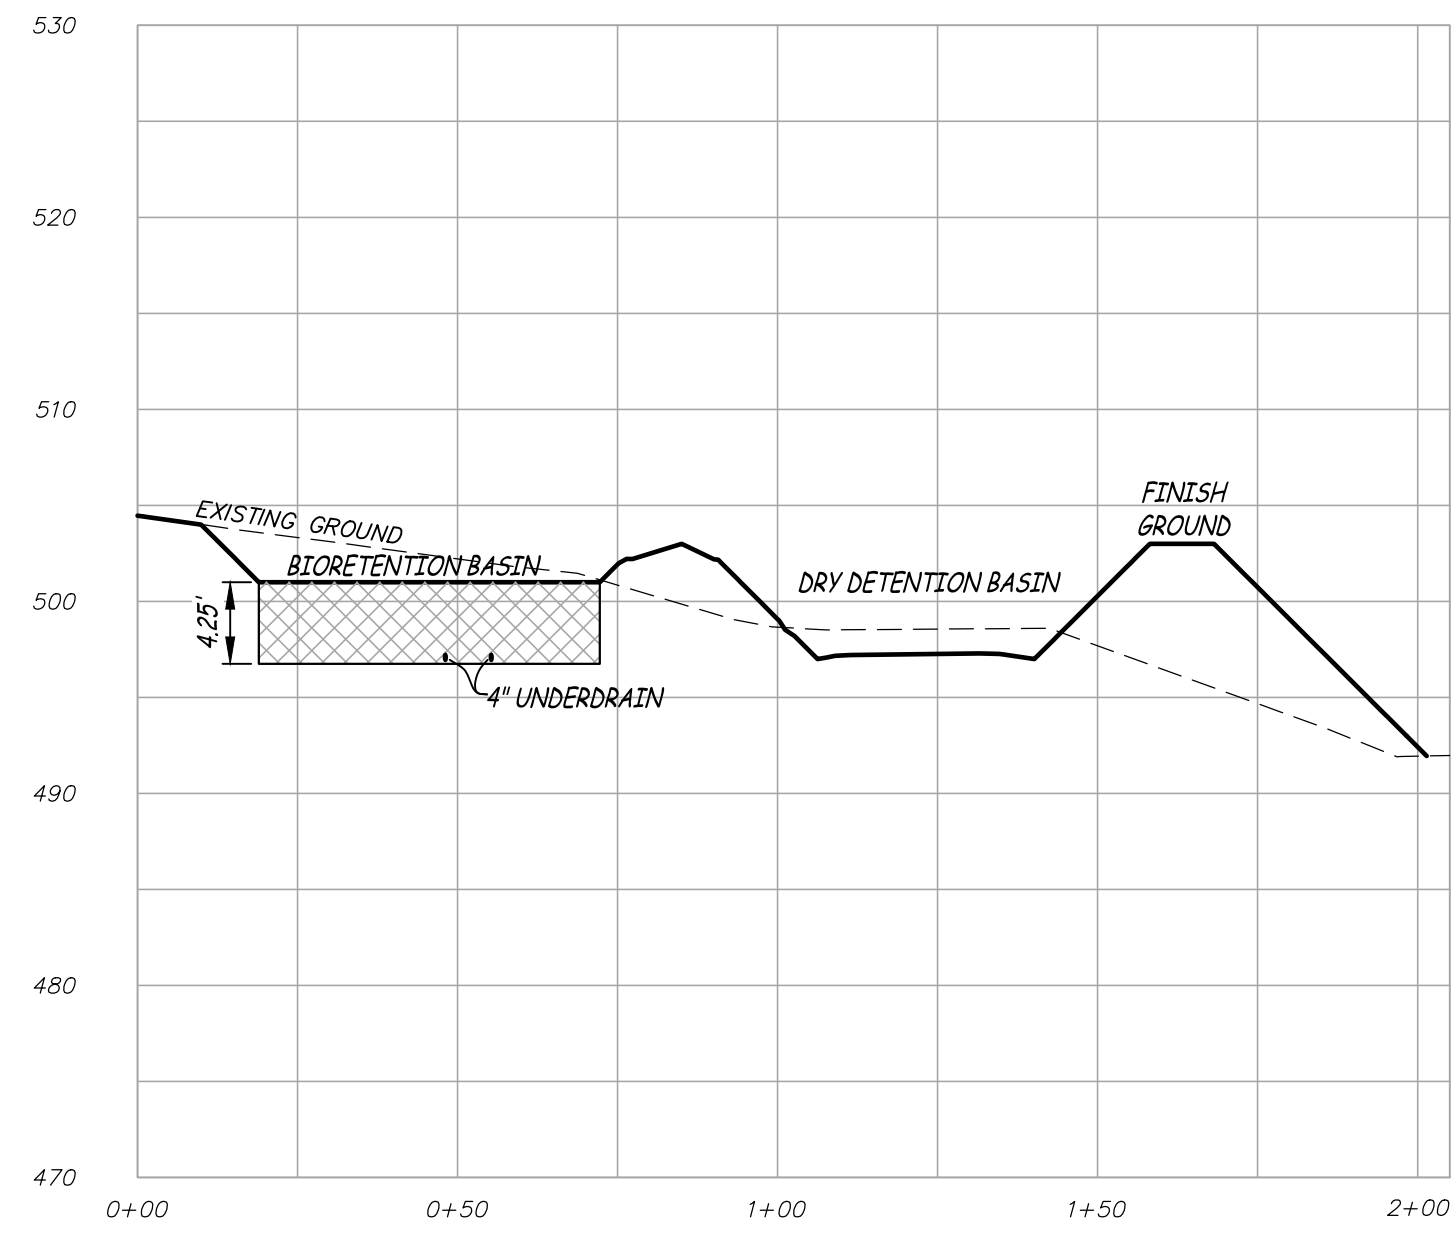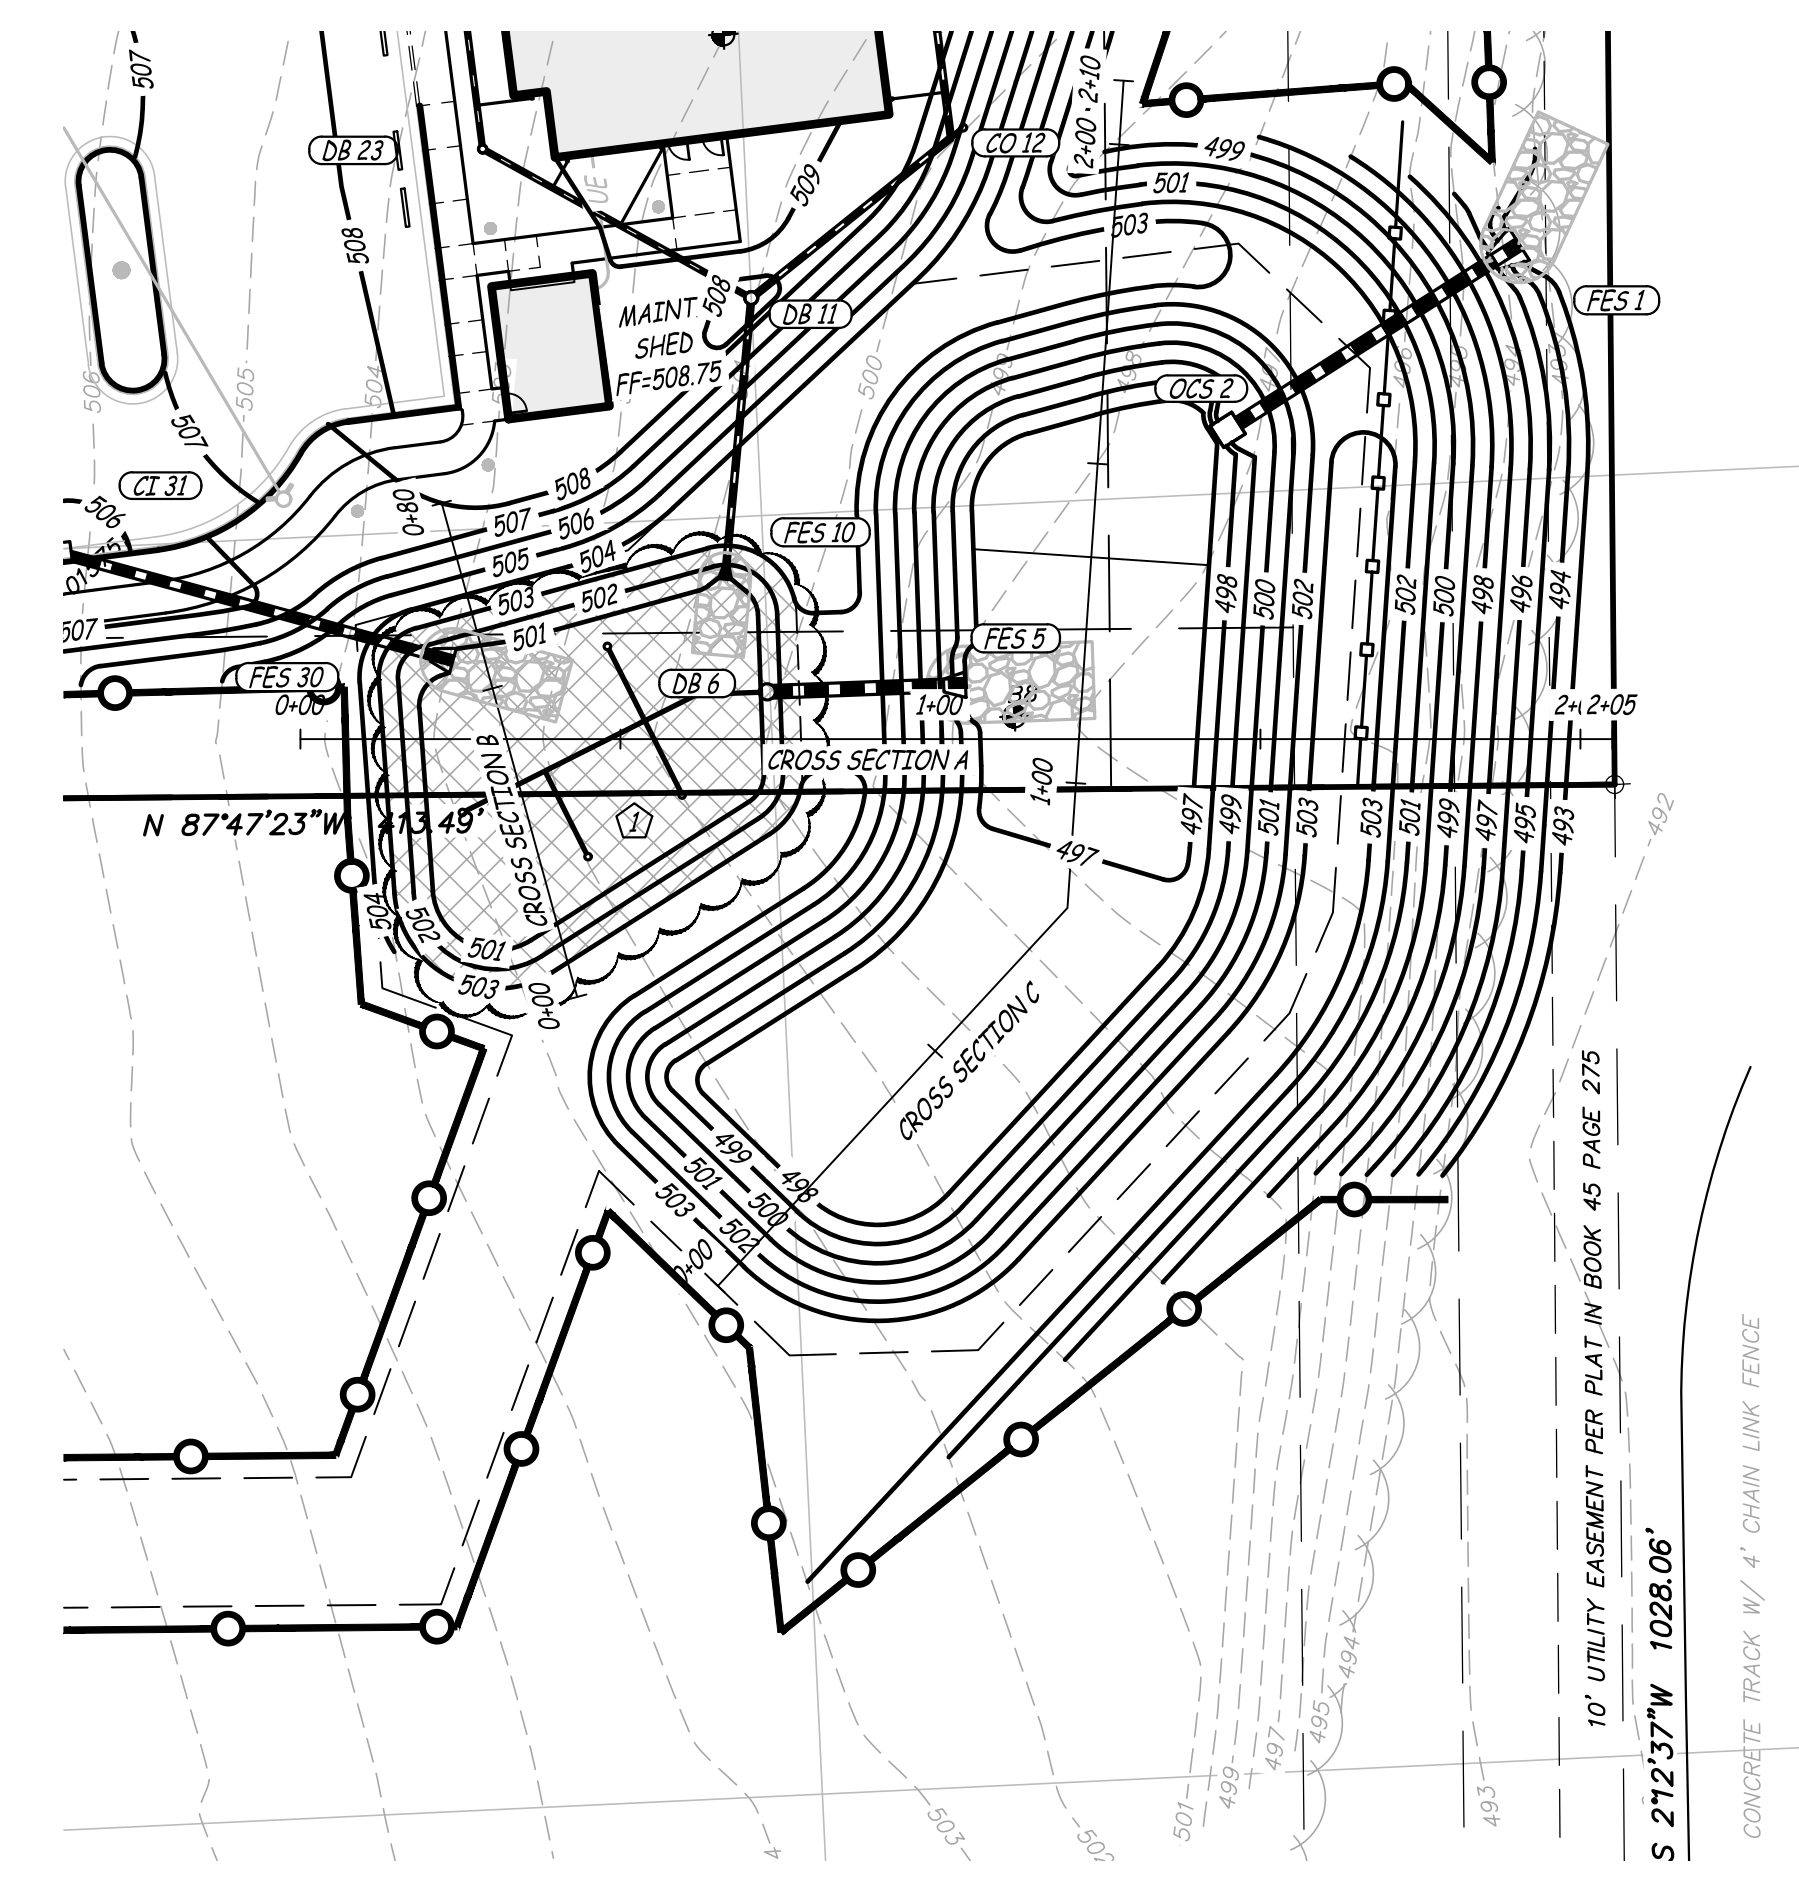

CROSS SECTION A
SCALE - HORIZ. 1" = 30'
VERT. 1" = 10'

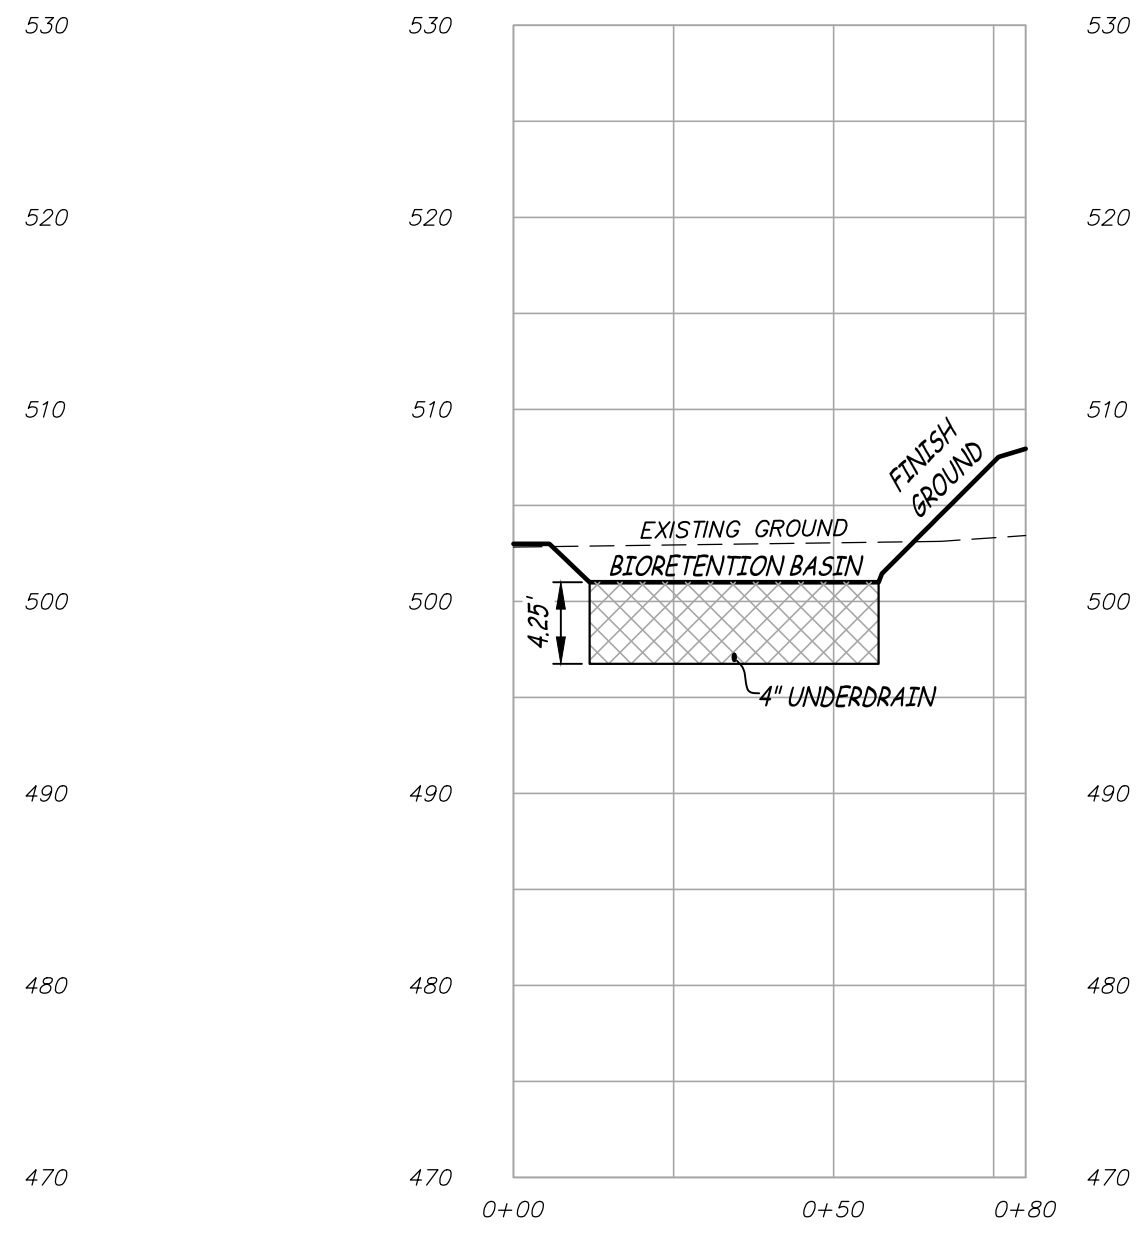

CROSS SECTION B
SCALE - HORIZ. 1" = 30'
VERT. 1" = 10'

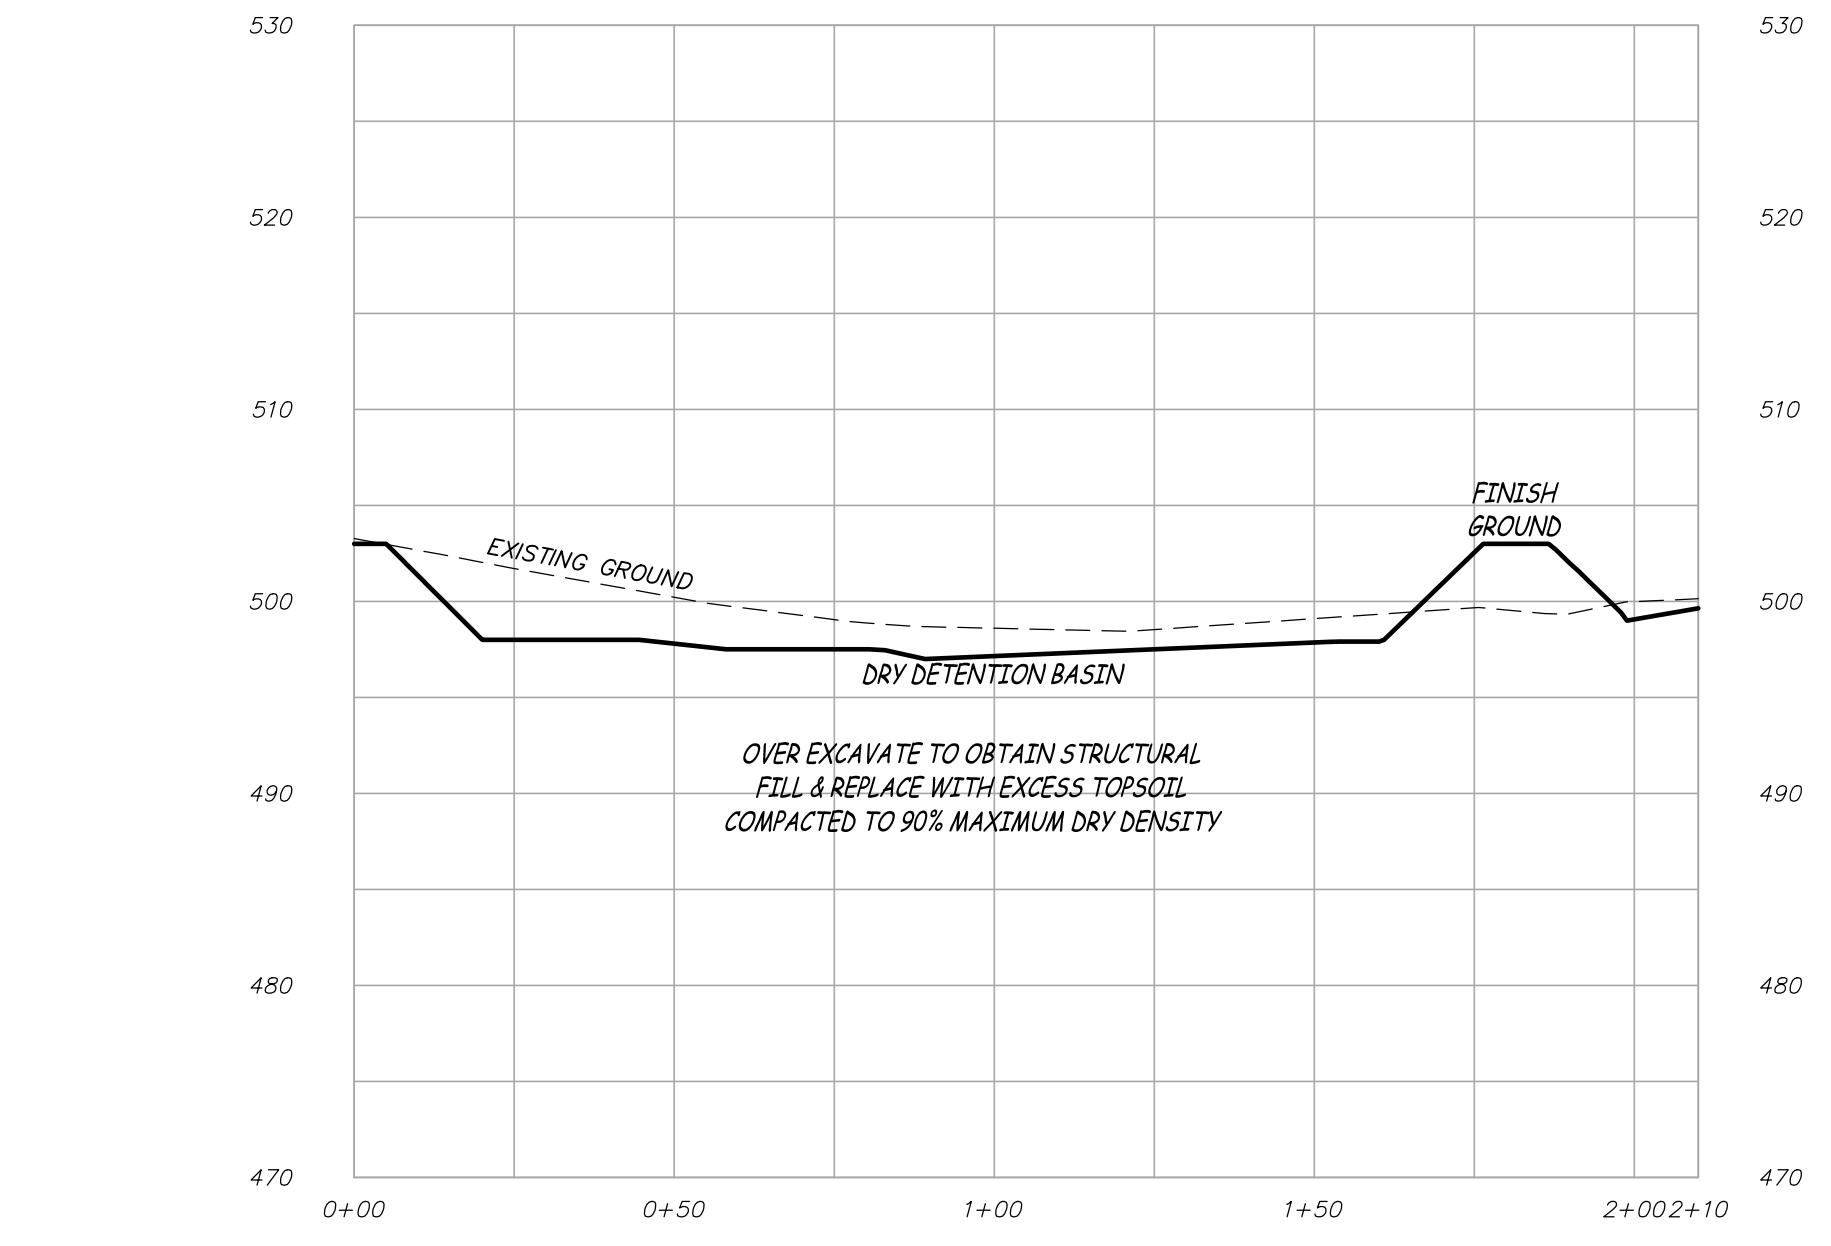

CROSS SECTION C
SCALE - HORIZ. 1" = 30'
VERT. 1" = 10'

P:\GENERAL PROJECTS\15511-ES-MEADOWOOD-II-STEP\PLAN\CAD\15511 SITE PLAN.DWG 10/19/2022