

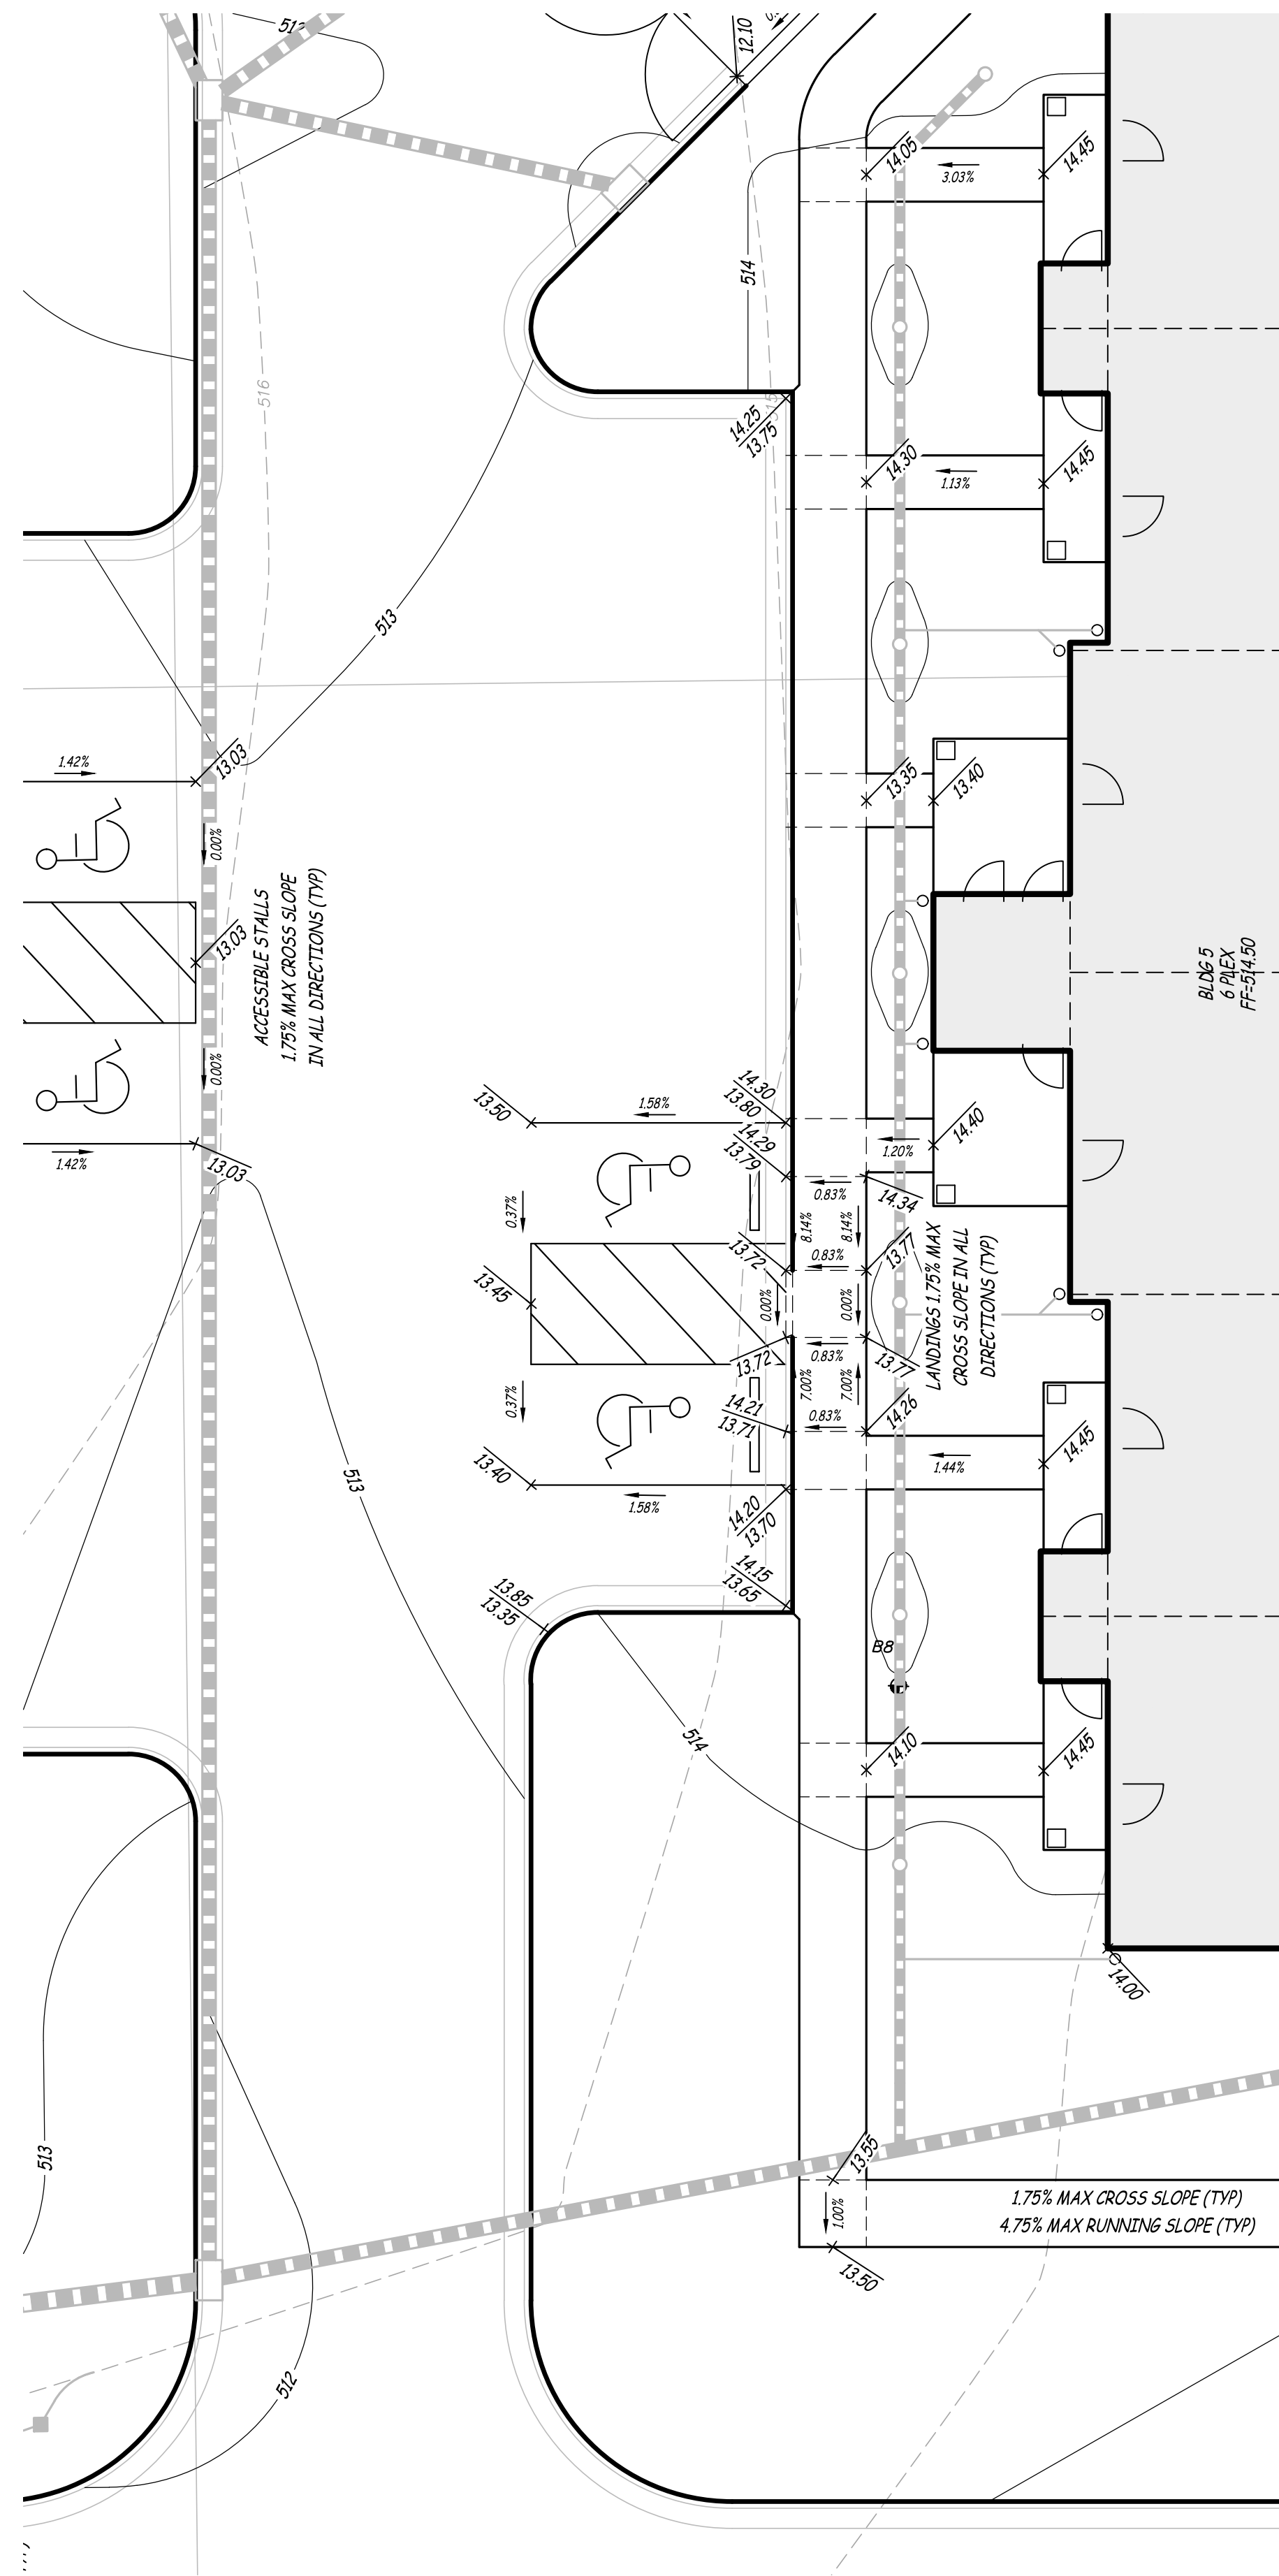


X:\CURRENT\DRAWINGS\ES\14480\14480 SITE PLAN.DWG 11/24/2020

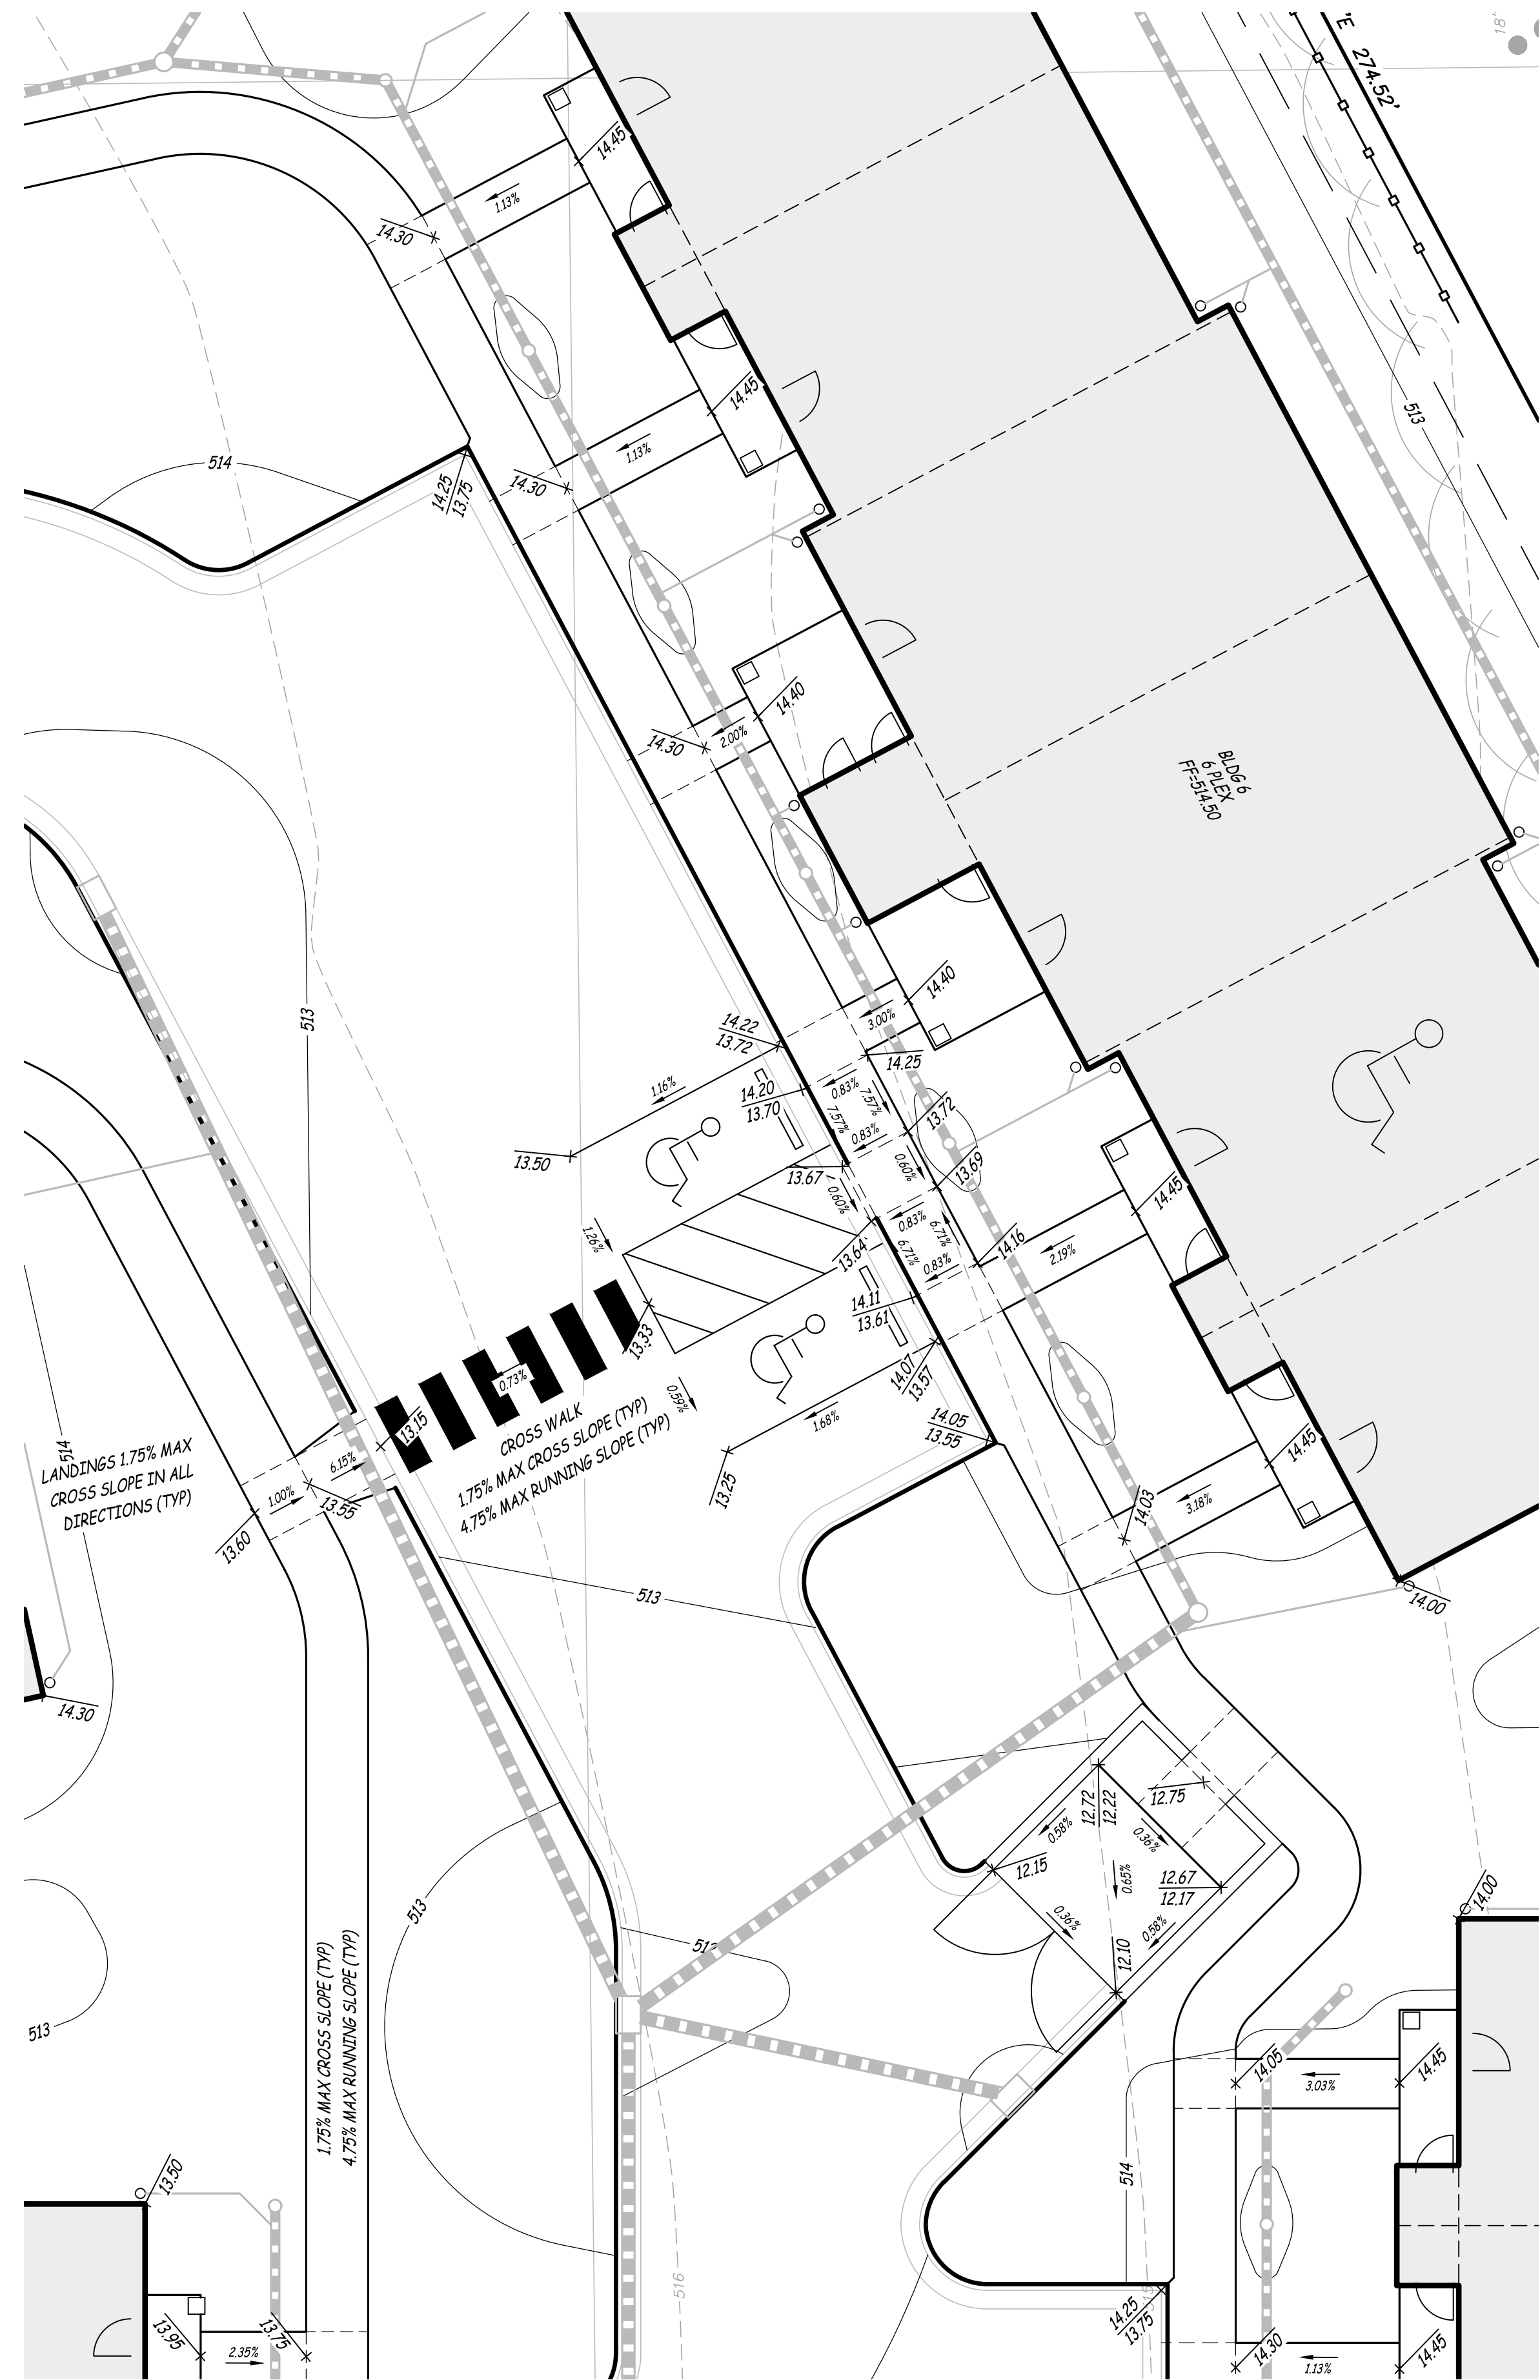


- REVISION NOTE:
1. ADDED CONCRETE SIDEWALK SLOPE PERCENTAGES.
 2. REVISED SPOT ELEVATIONS WITH SITE GRADING.

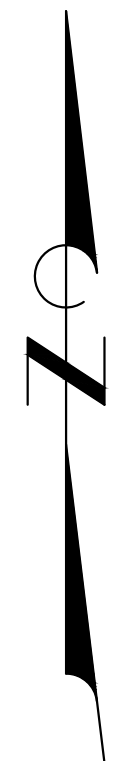

Engineering Surveys & Services
 Consulting Engineers, Land Surveyors, and Geoprosessionals
 Analytical and Material Laboratories
 1113 Ivy Street, Columbia, Missouri 65201
 573-449-2646 | www.ess-inc.com
 Other Offices:
 Jefferson City - Sedalia - Wildwood
 Missouri Engineering Corporation #200400018

MEADOWOOD ESTATES - PHASE I
 LOT 1 - MEADOWOOD ESTATES SUBDIVISION
 OF FALLON, ST. CHARLES COUNTY, MISSOURI

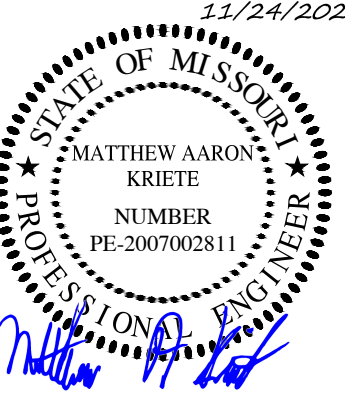

MATTHEW A. KRIETE
 PROFESSIONAL ENGINEER
 PE-200700281

Date
MAY 22, 2020

- Revised
- 1 JULY 14, 2020
 - 2 CITY COMMENTS
 - 3 NOVEMBER 24, 2020
 - 4 ESI #4

Design: KAH Drawn: MJS

ACCESSIBILITY PLAN

Sheet

C8.05

ES&S PROJECT NO. 14480