



NOTE:
Underground utilities have been plotted from available information and therefore their locations shall be considered approximate only. The verification of the location of all underground utilities, either shown or not shown on these plans shall be the responsibility of the contractor, and shall be located prior to any grading or construction of the improvements.

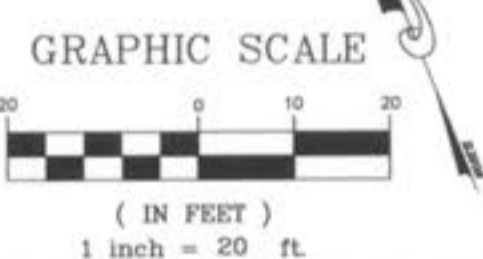

MEXICO ROAD LANE ADDITION

 CITY OF O'FALLON
 COMMUNITY DEVELOPMENT
 DESIGN DIVISION
 O'FALLON, MISSOURI

 PLAN AND PROFILE

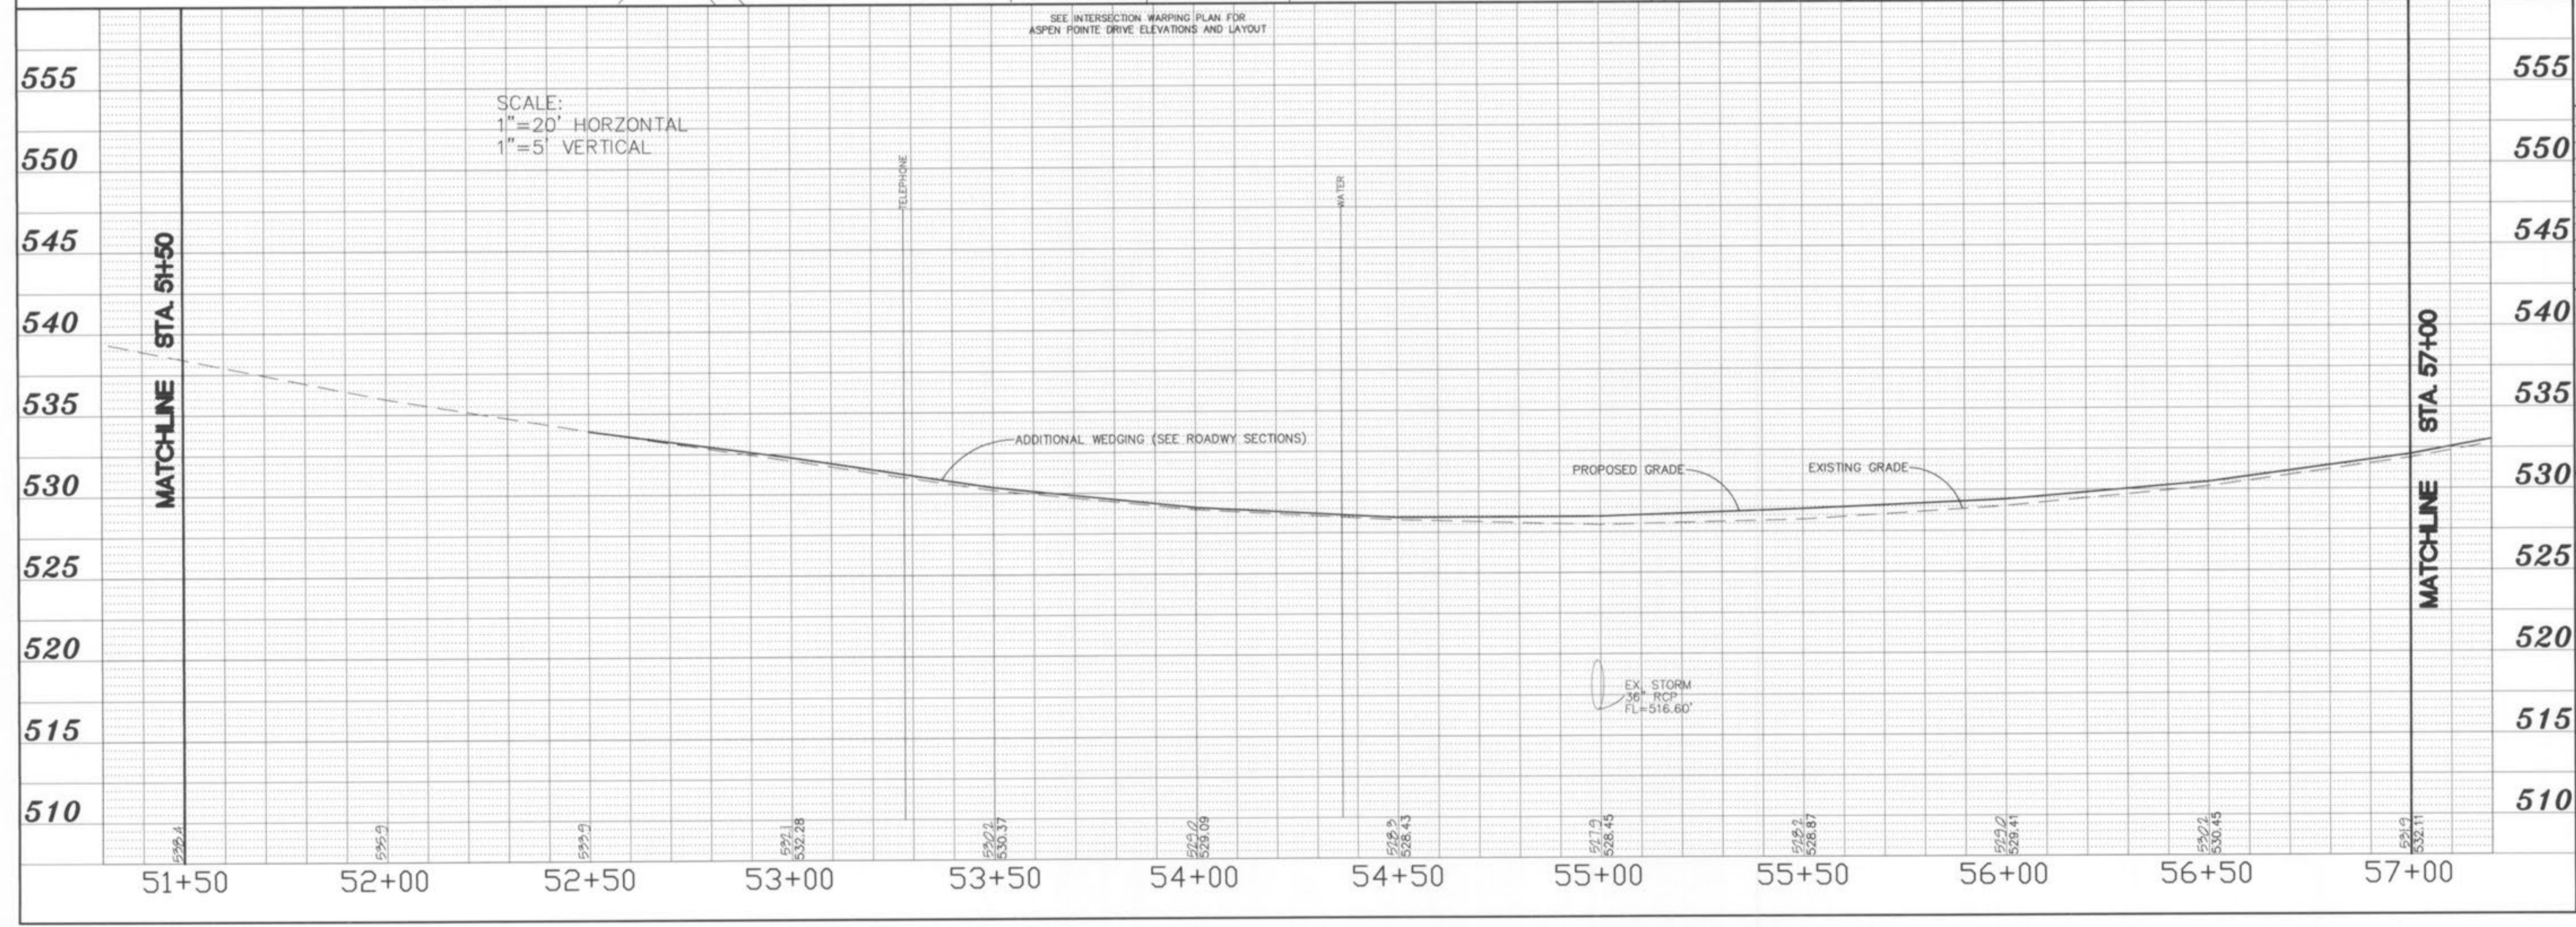

SCALE:
1" = 20' HORIZONTAL
1" = 5' VERTICAL

NO.	REVISION

DESIGNED: ERB
 CHECKED: CEM
 DATE: 11/2/03
 PROJECT NO.: 00-034

SHEET
6 OF 33