

MILL POND APARTMENTS O'FALLON, MISSOURI

Pinnacle
Civil Engineering, L.L.C.
302 Campana Drive
Suite 208
Columbia, MO 65204
Phone: 573-256-7200
Fax: 573-256-2947









COPYRIGHT © 2006

1ST ISSUE
09 NOVEMBER 2005


- REVISIONS
- 23 JANUARY 2006
 - 09 FEBRUARY 2006
 - 02 JUNE 2006
 - 07 SEPT 2006 THHinc

SHEET NO.
C4.2


JOB NO. 2324
SHEET 10 of 17

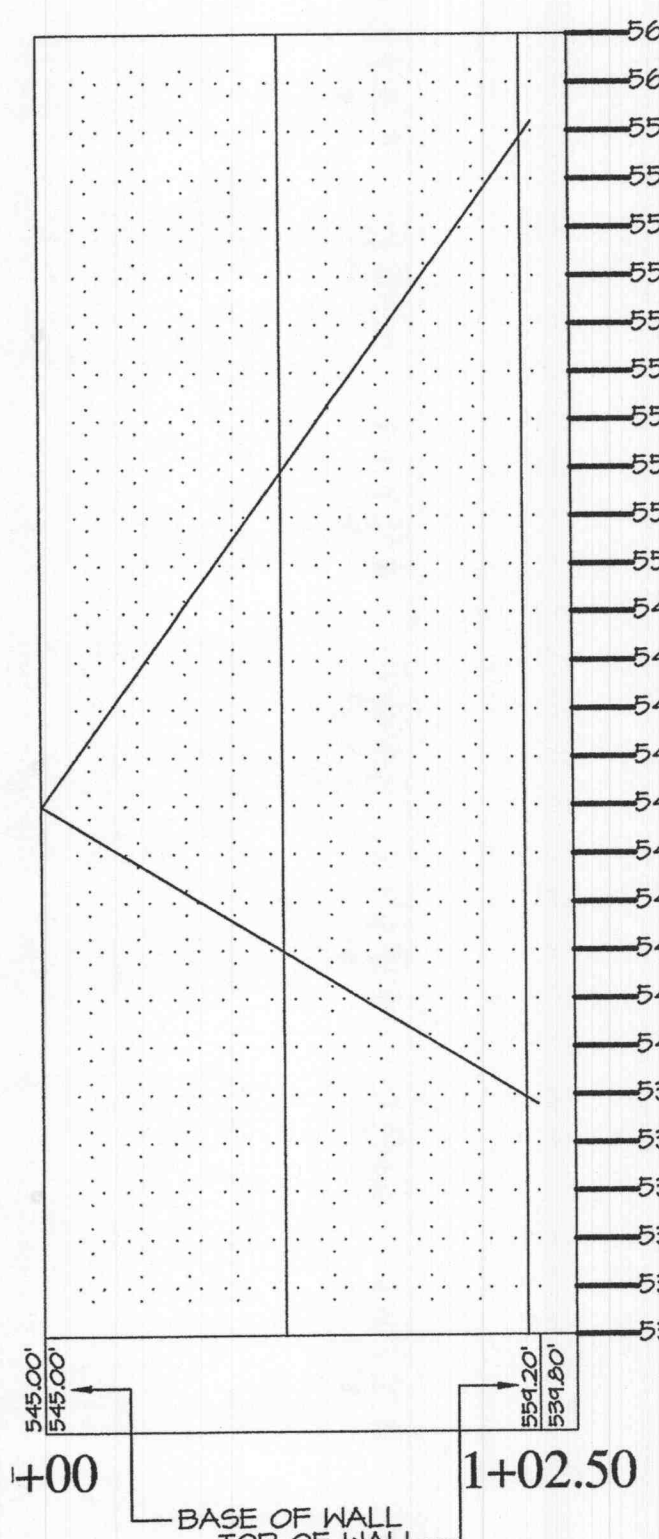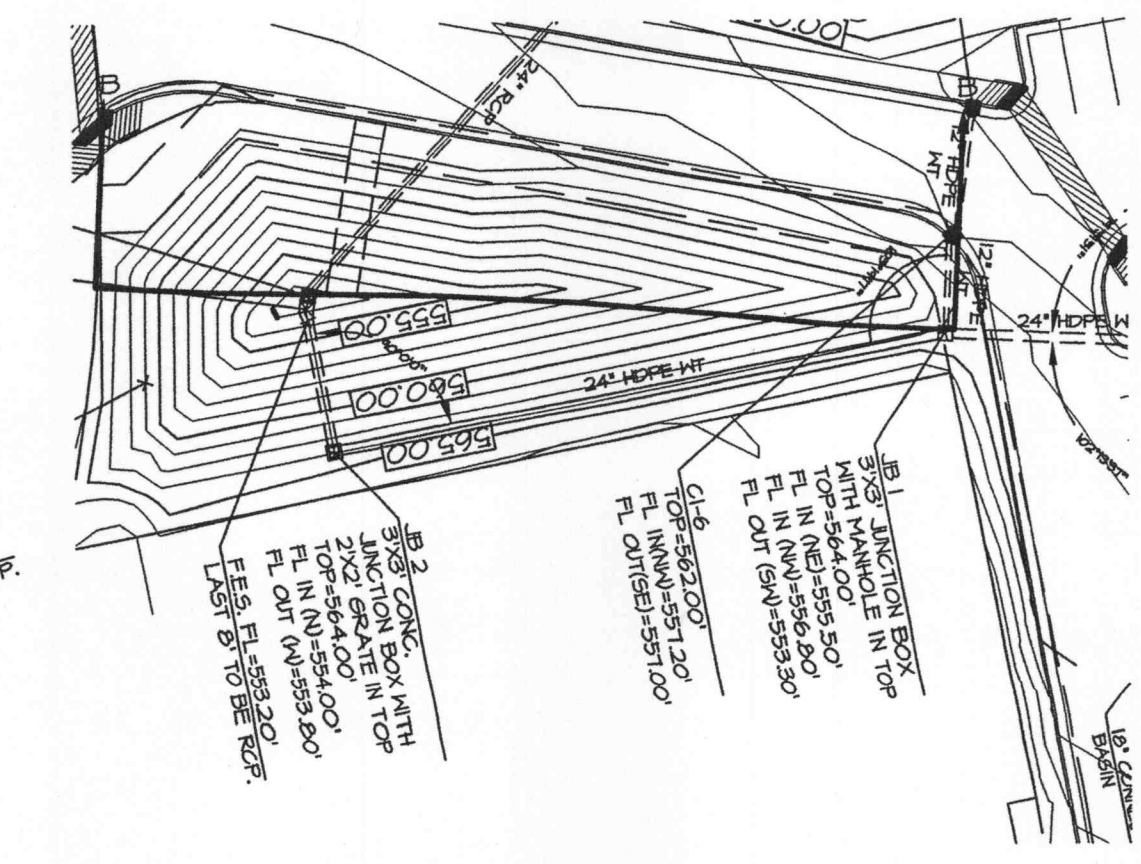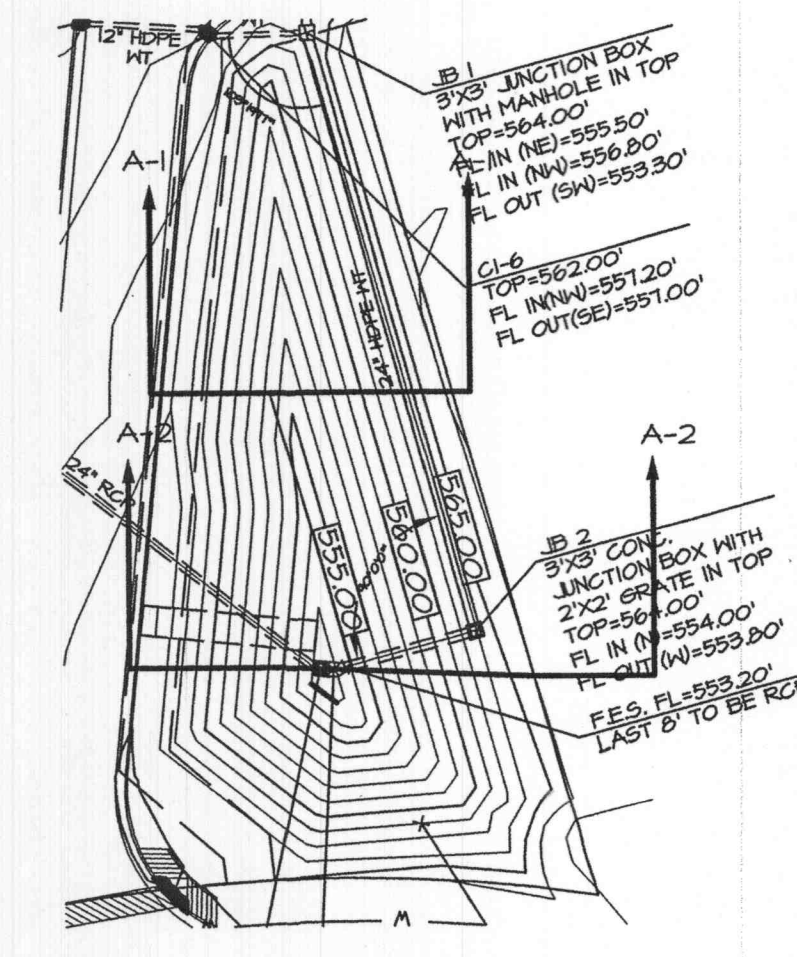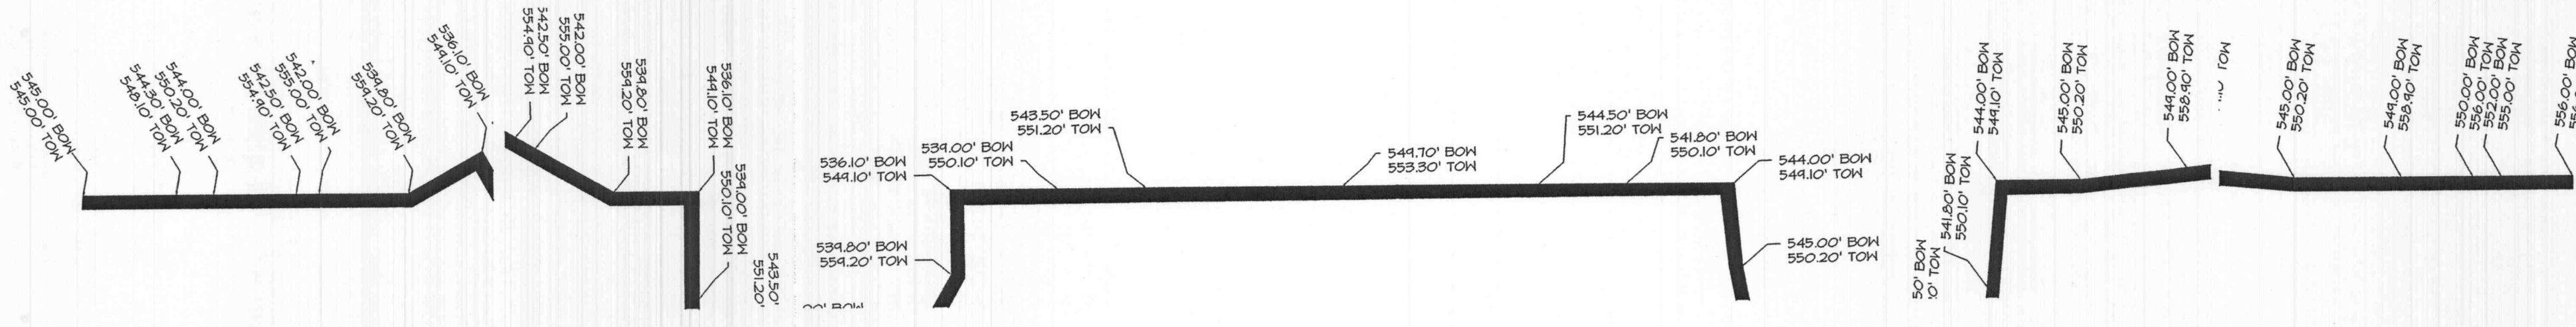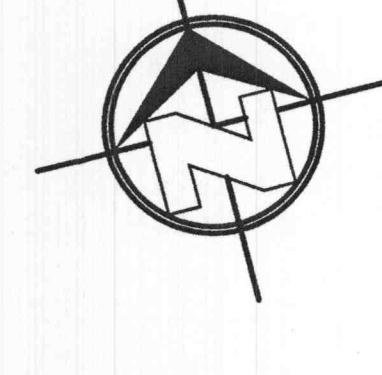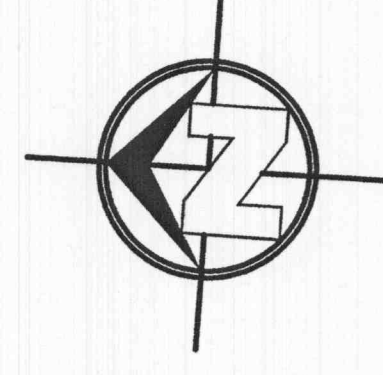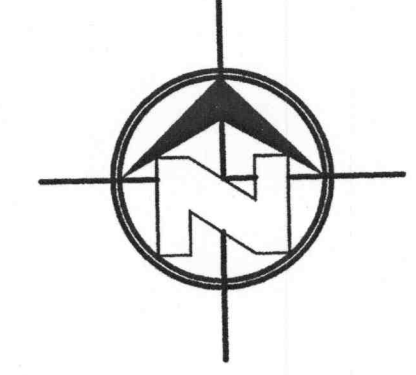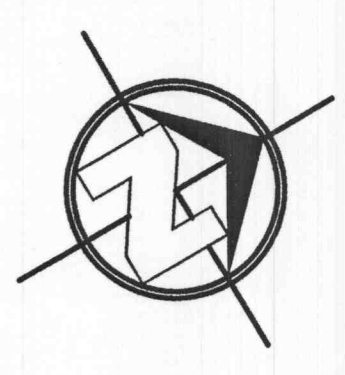


RETAINING WALL SECTION ONE STATION (FEET)

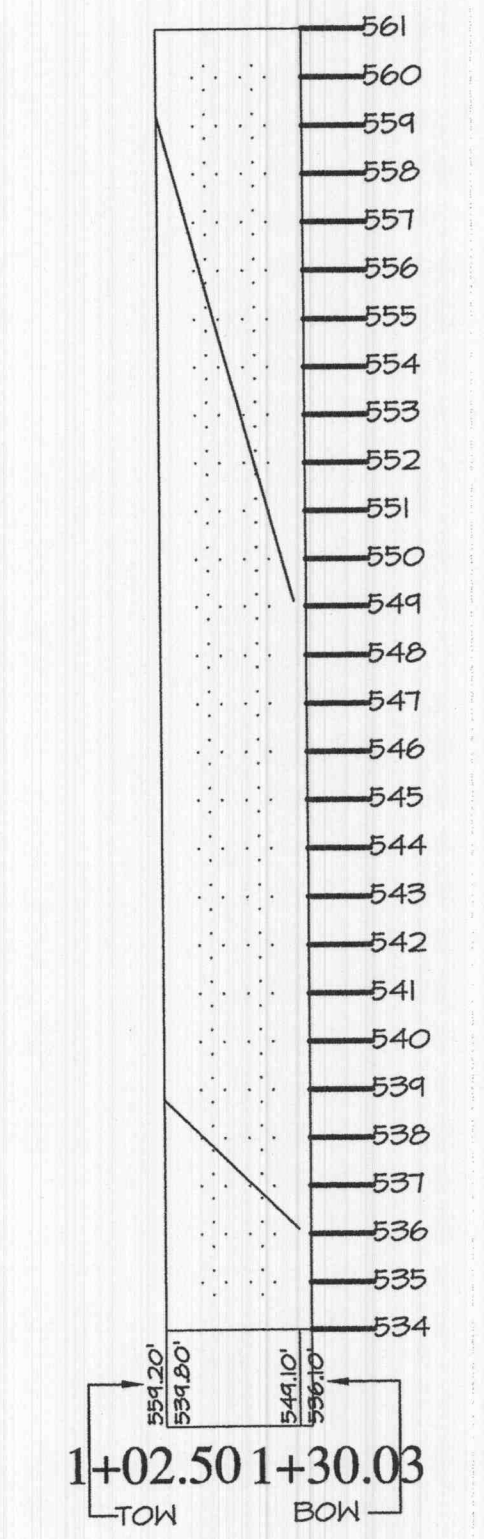


RETAINING WALL SECTION TWO STATION (FEET)

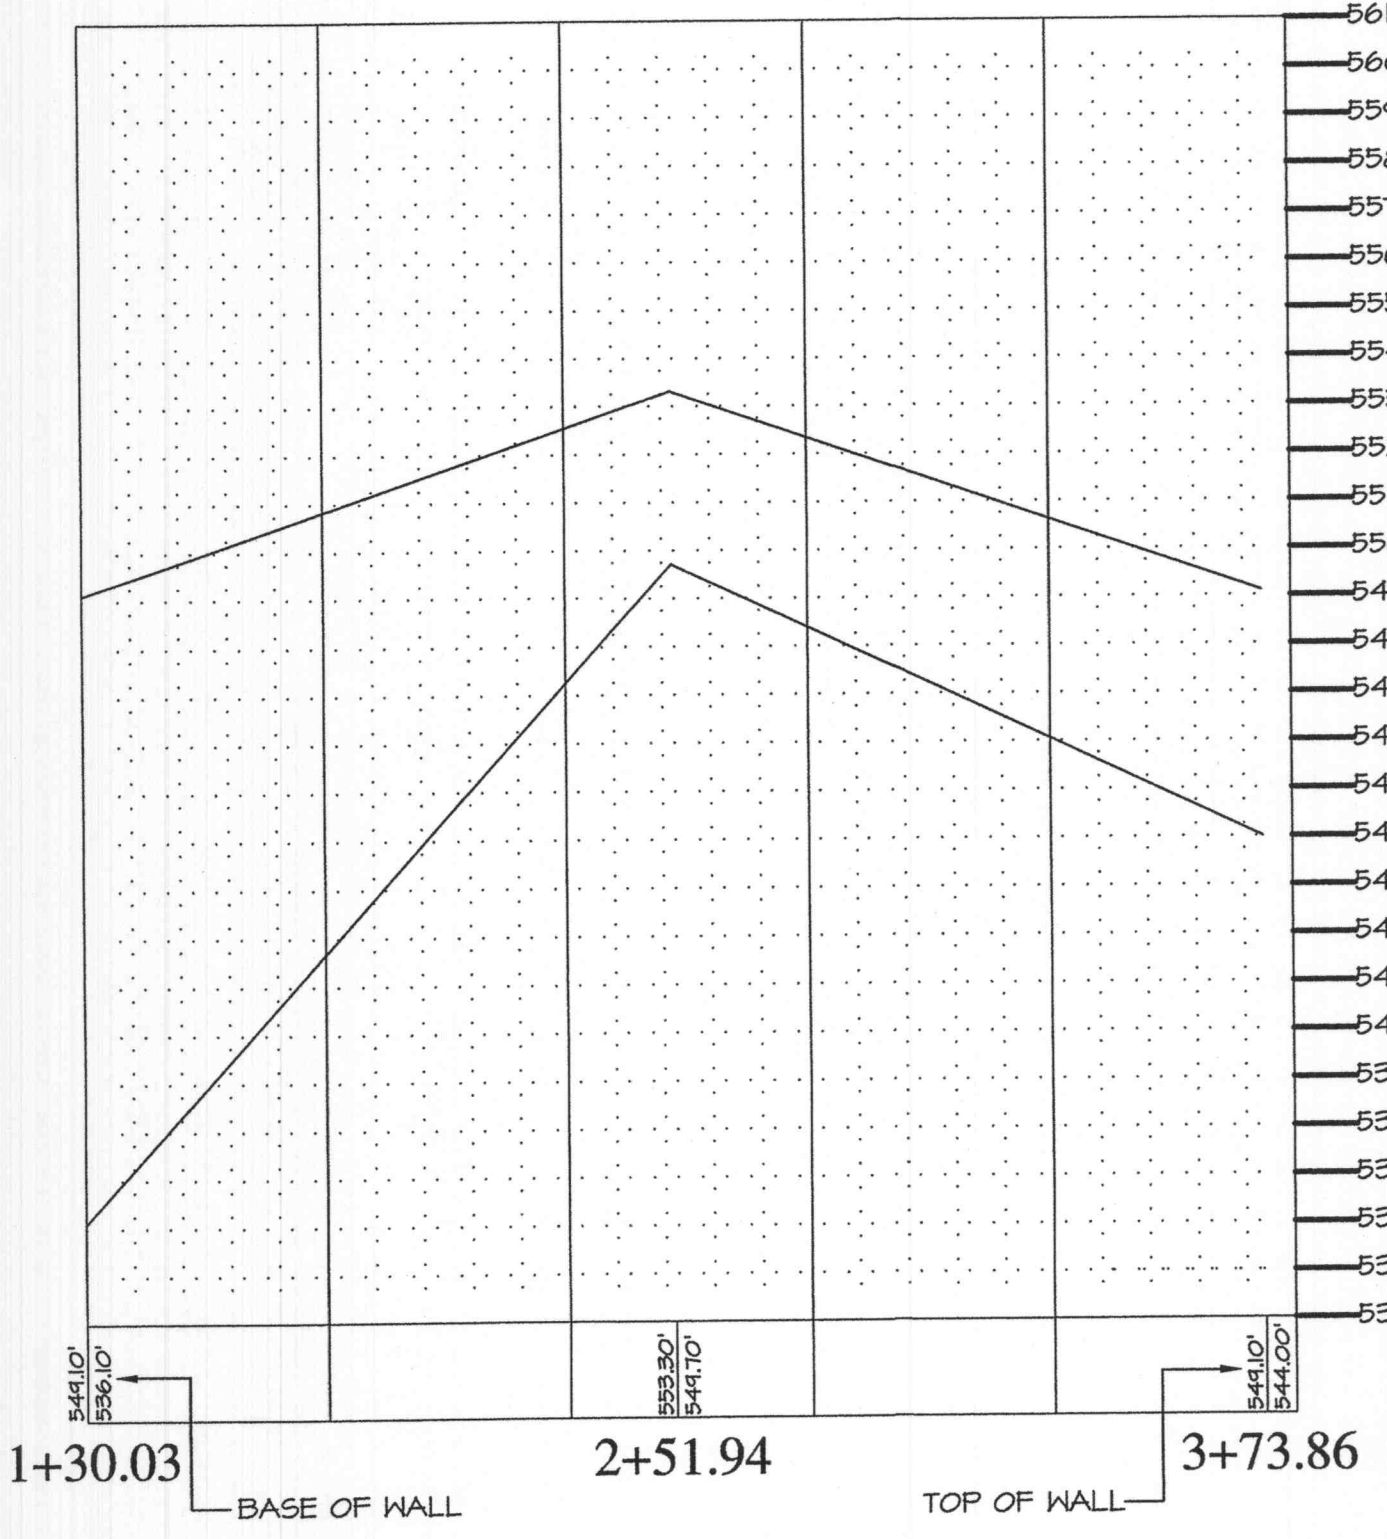


RETAINING WALL SECTION THREE STATION (FEET)

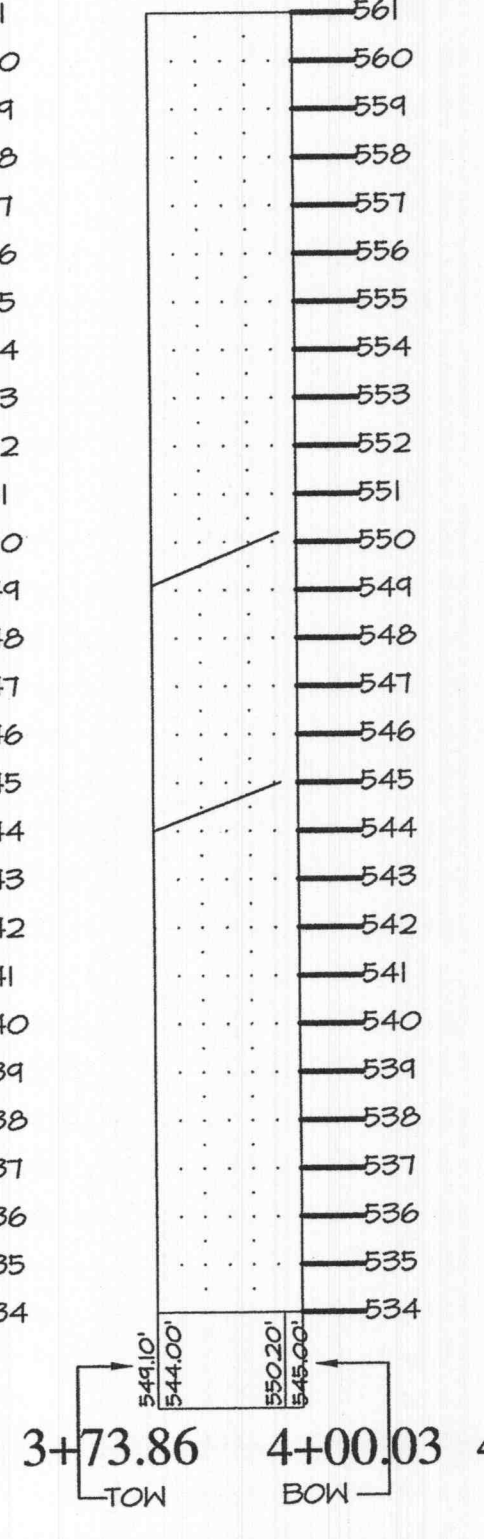


RETAINING WALL SECTION FOUR STATION (FEET)

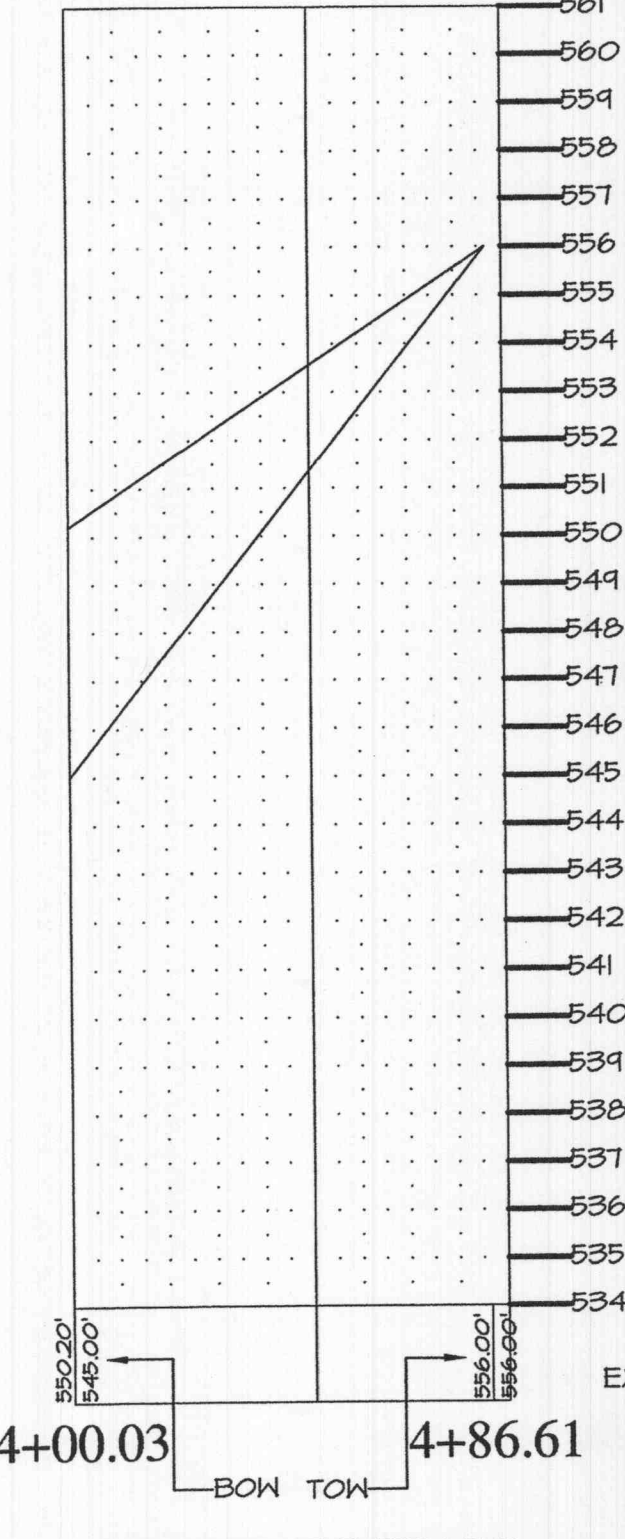


RETAINING WALL SECTION FIVE STATION (FEET)

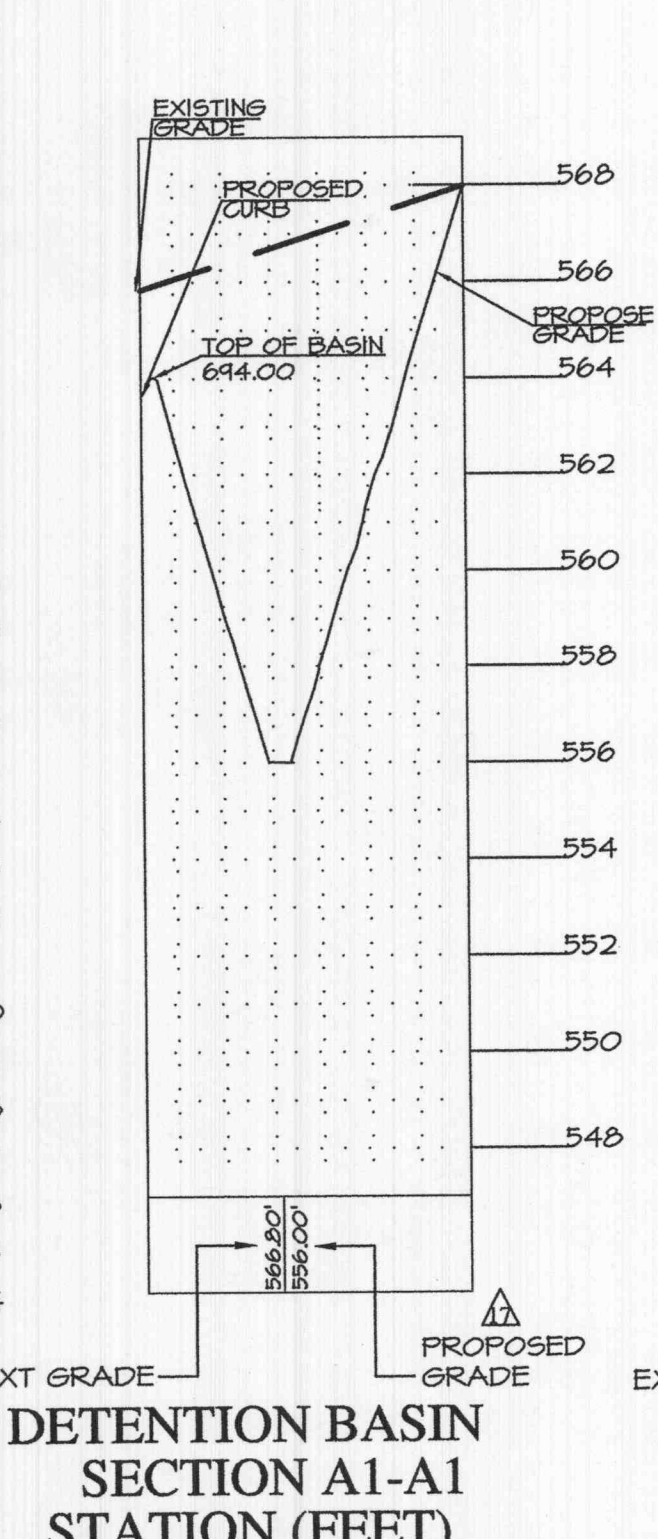

DETENTION BASIN SECTION A1-A1 STATION (FEET)

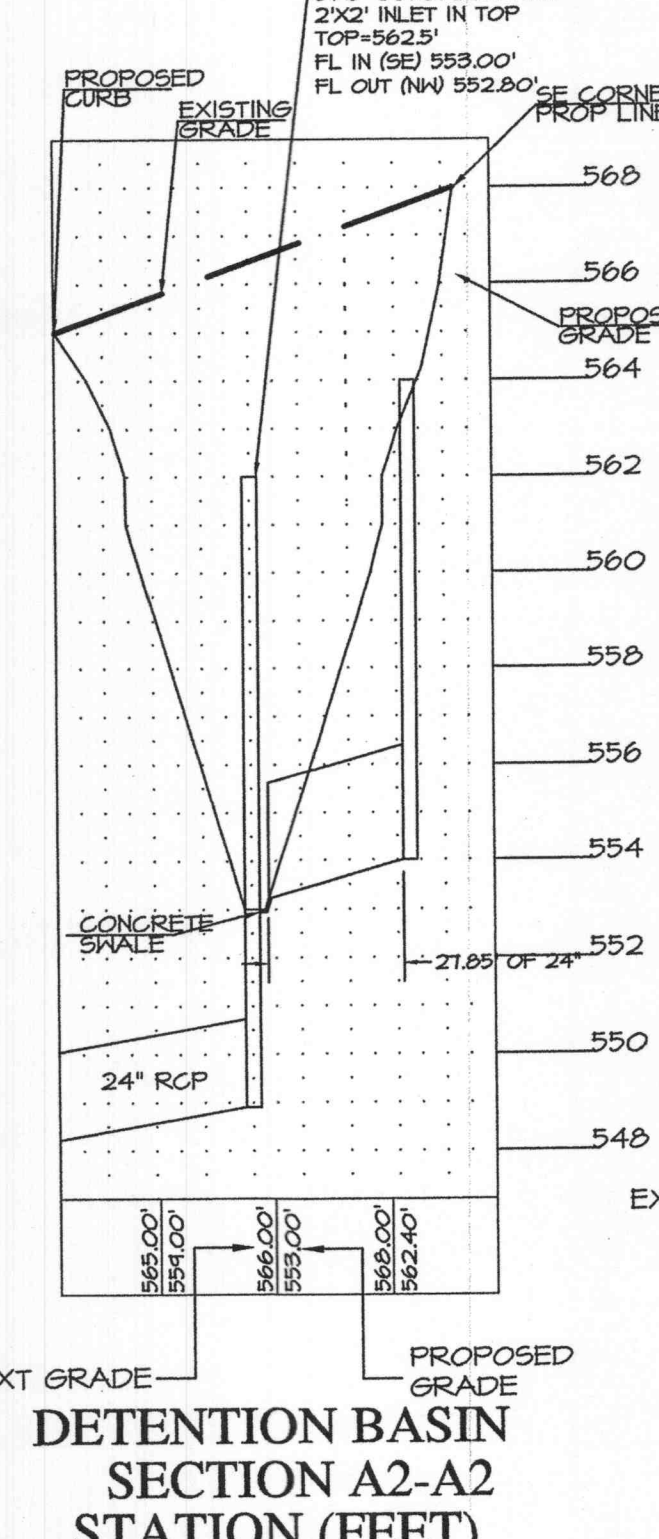


DETENTION BASIN SECTION A2-A2 STATION (FEET)

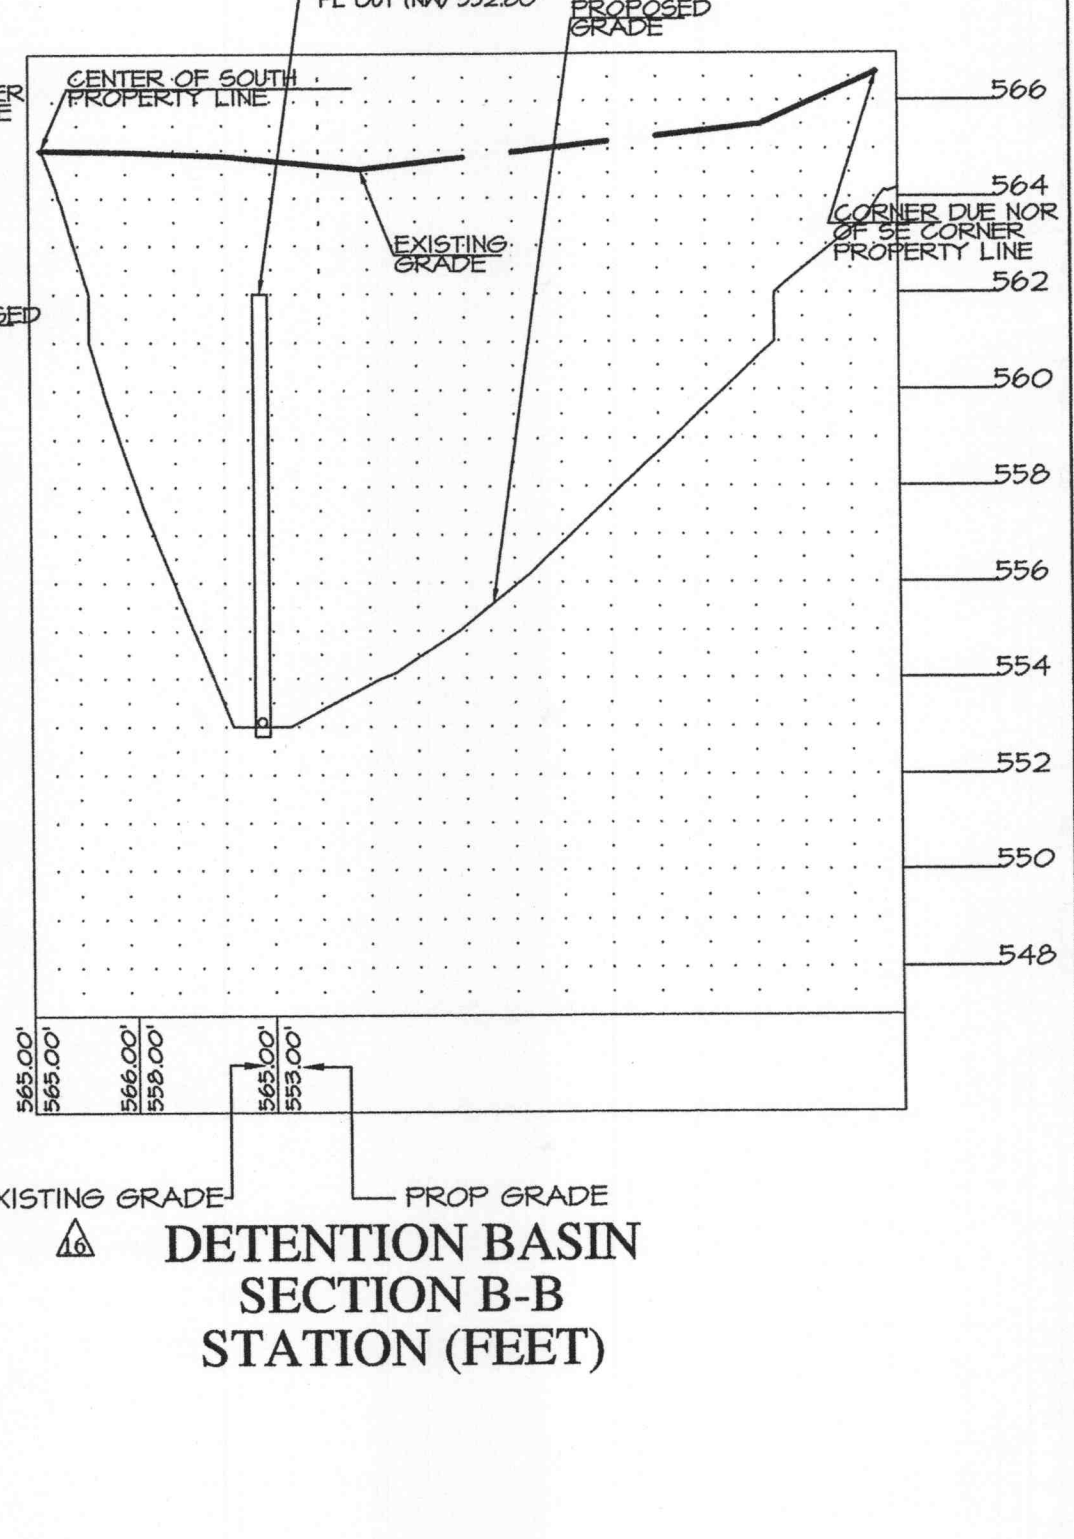

DETENTION BASIN SECTION B-B STATION (FEET)

NOTE

RETAINING WALLS TO BE DESIGNED BY A PROFESSIONAL ENGINEER REPRESENTING A RETAINING WALL MANUFACTURER.

 

RETAINING WALL PROFILE
SCALE: HORIZONTAL 1"=40' VERTICAL 0.25"=1'-0"

DETENTION BASIN SECTIONS
SCALE: HORIZONTAL 1"=40' VERTICAL 0.25"=1'-0"

30 MAR 2007 THHinc
30 MAR 2007 THHinc