




# MILL POND APARTMENTS O'FALLON, MISSOURI

**PINNACLE**  
Civil Engineering, L.L.C.


Severe Oaks Center  
302 Cassville Drive  
Columbia, MO 65201  
Phone: 573.256.7200  
Fax: 573.256.2947

COPYRIGHT © 2006  
1ST ISSUE  
09 NOVEMBER 2005  
REVISIONS  
▲ 23 JANUARY 2006  
▲ 09 FEBRUARY 2006  
▲ 02 JUNE 2006  
▲ 07 SEPT 2006 THinc


SHEET NO.  
**C4.2**  
JOB NO. 2324  
SHEET 10 OF 17

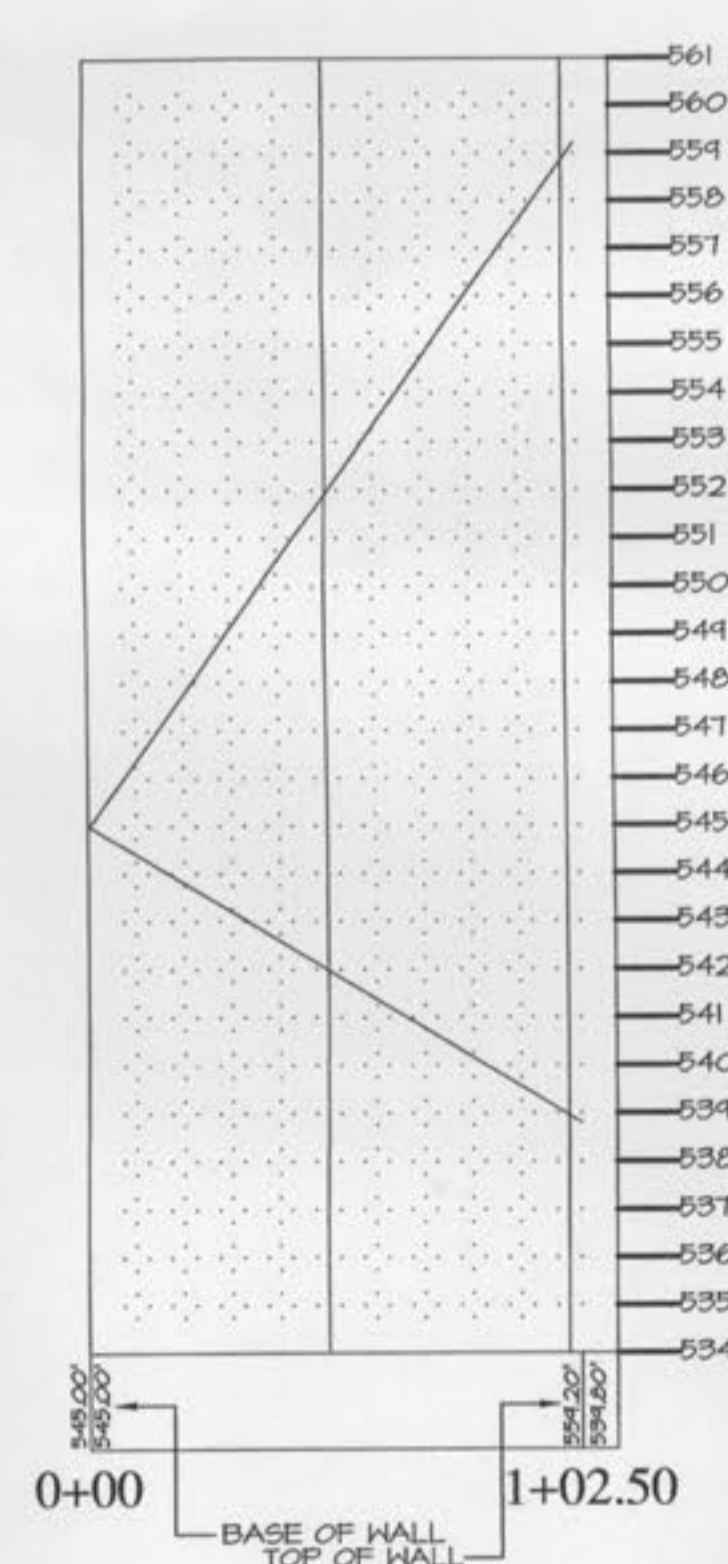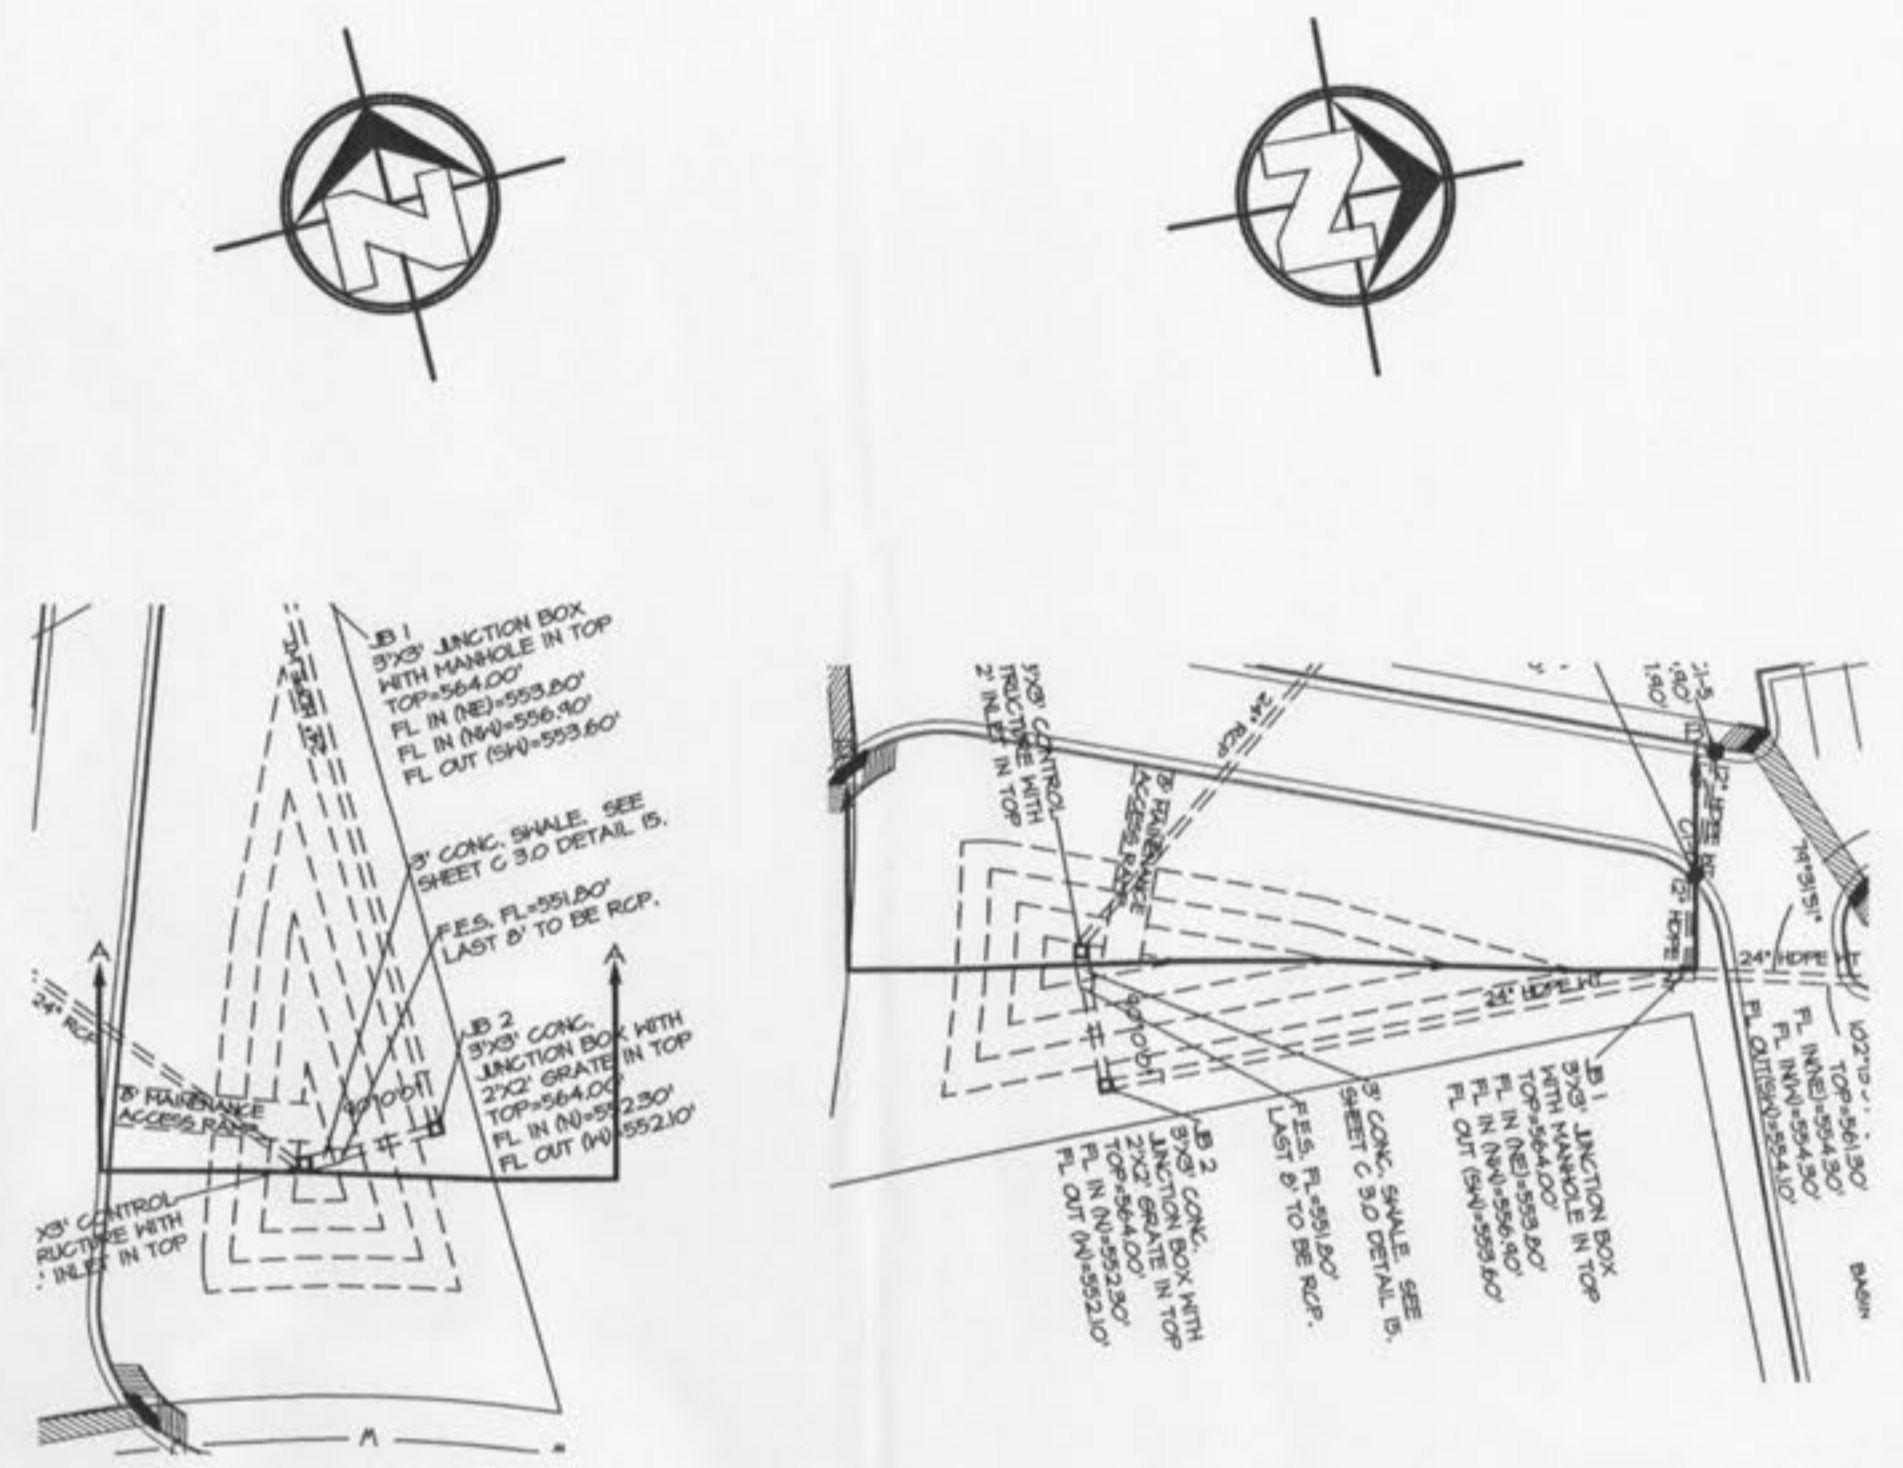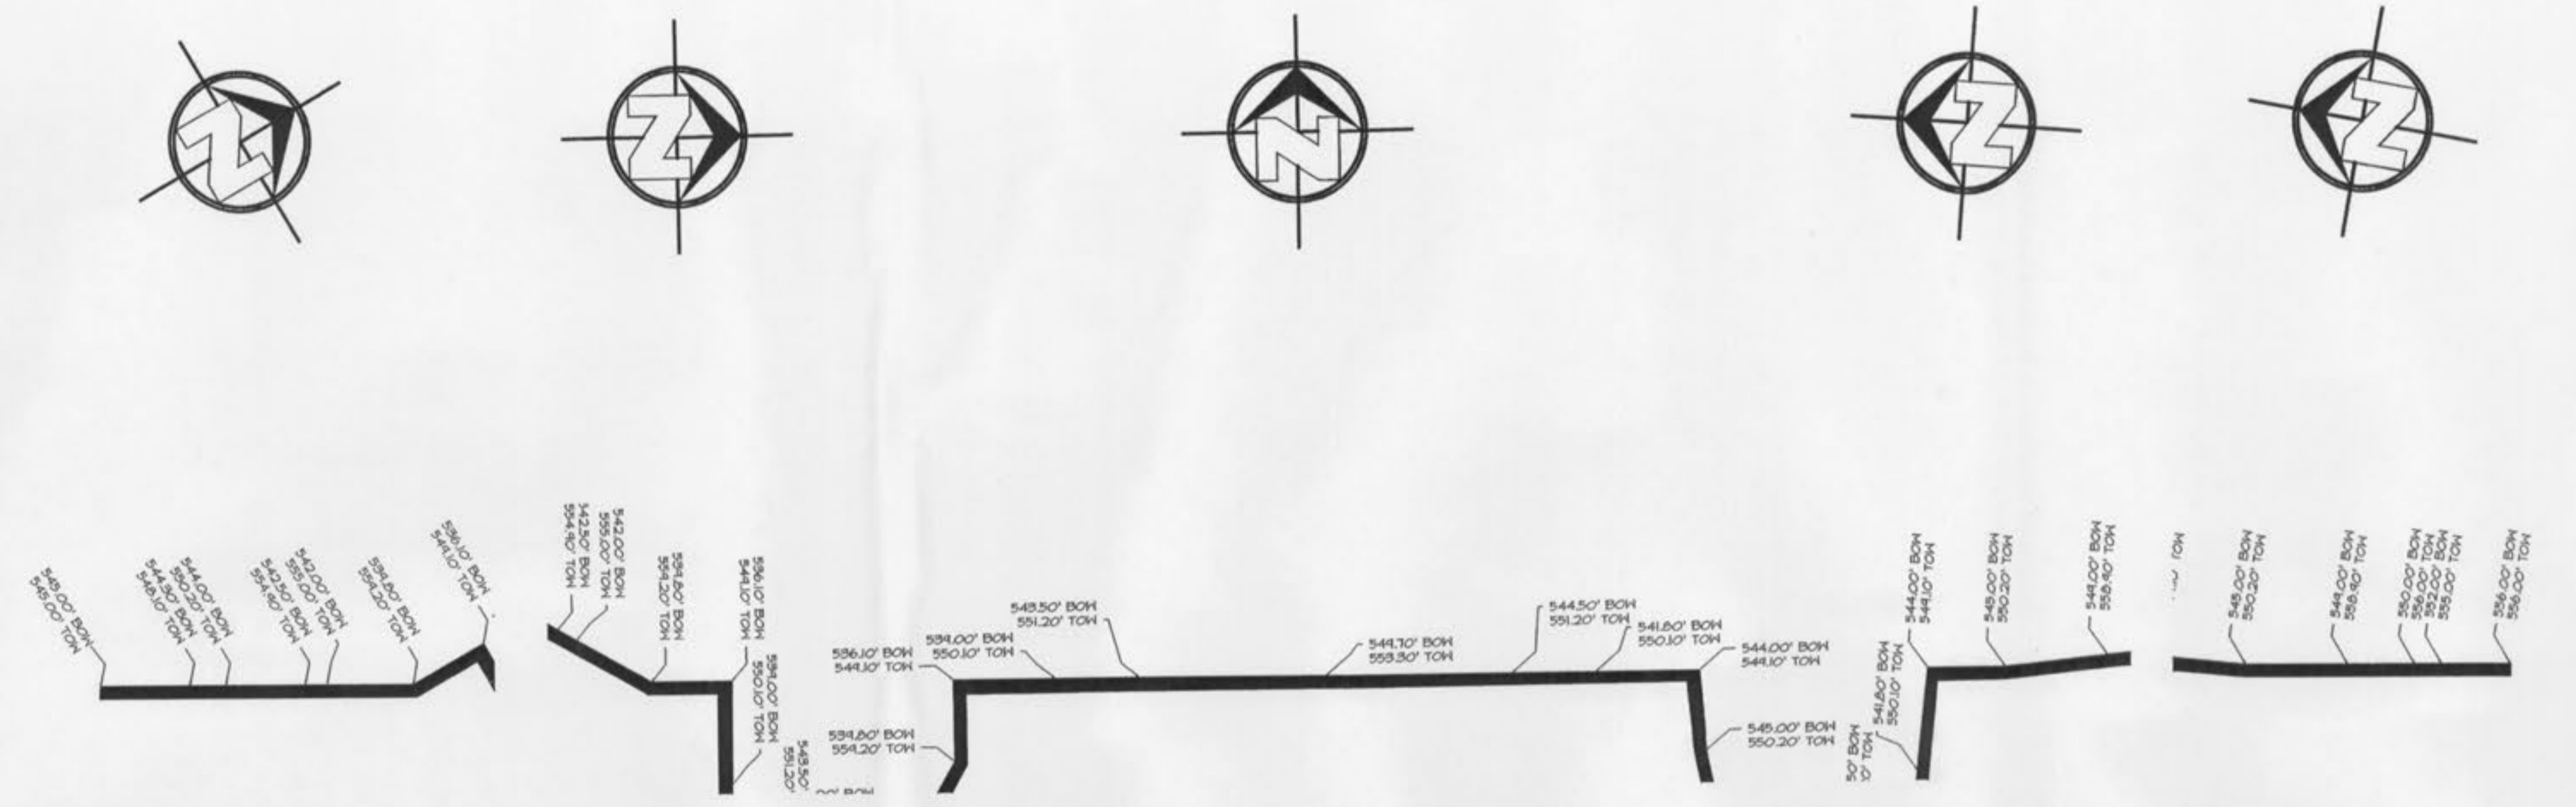


RETAINING WALL SECTION ONE STATION (FEET)

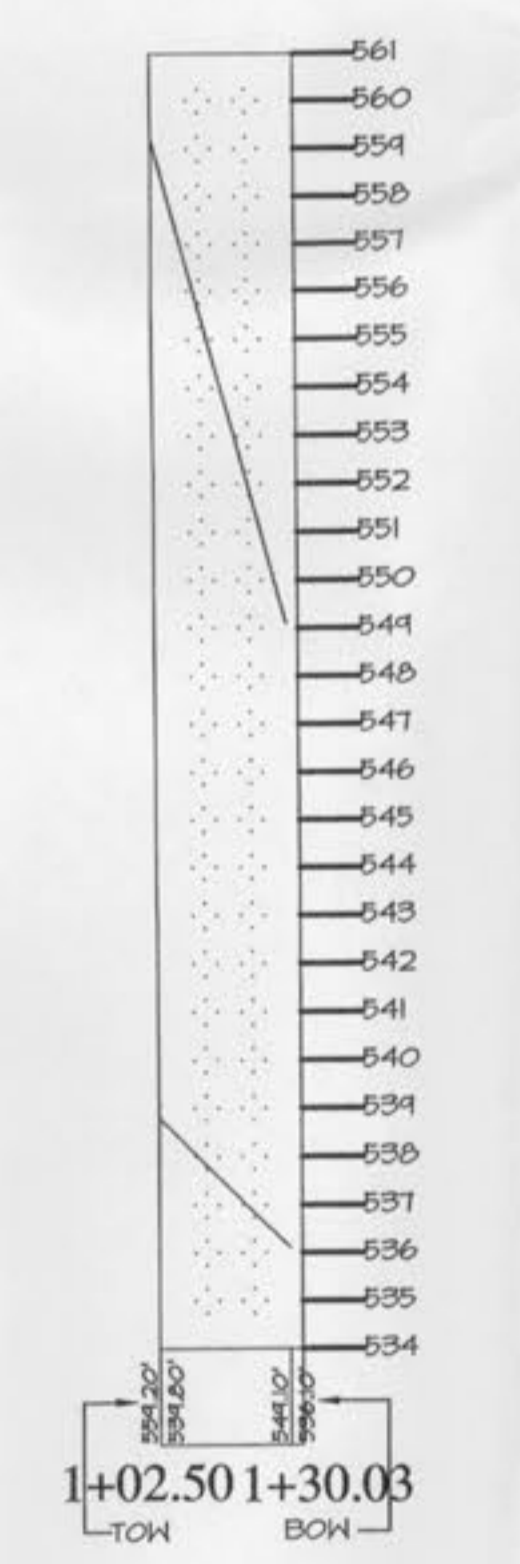


RETAINING WALL SECTION TWO STATION (FEET)

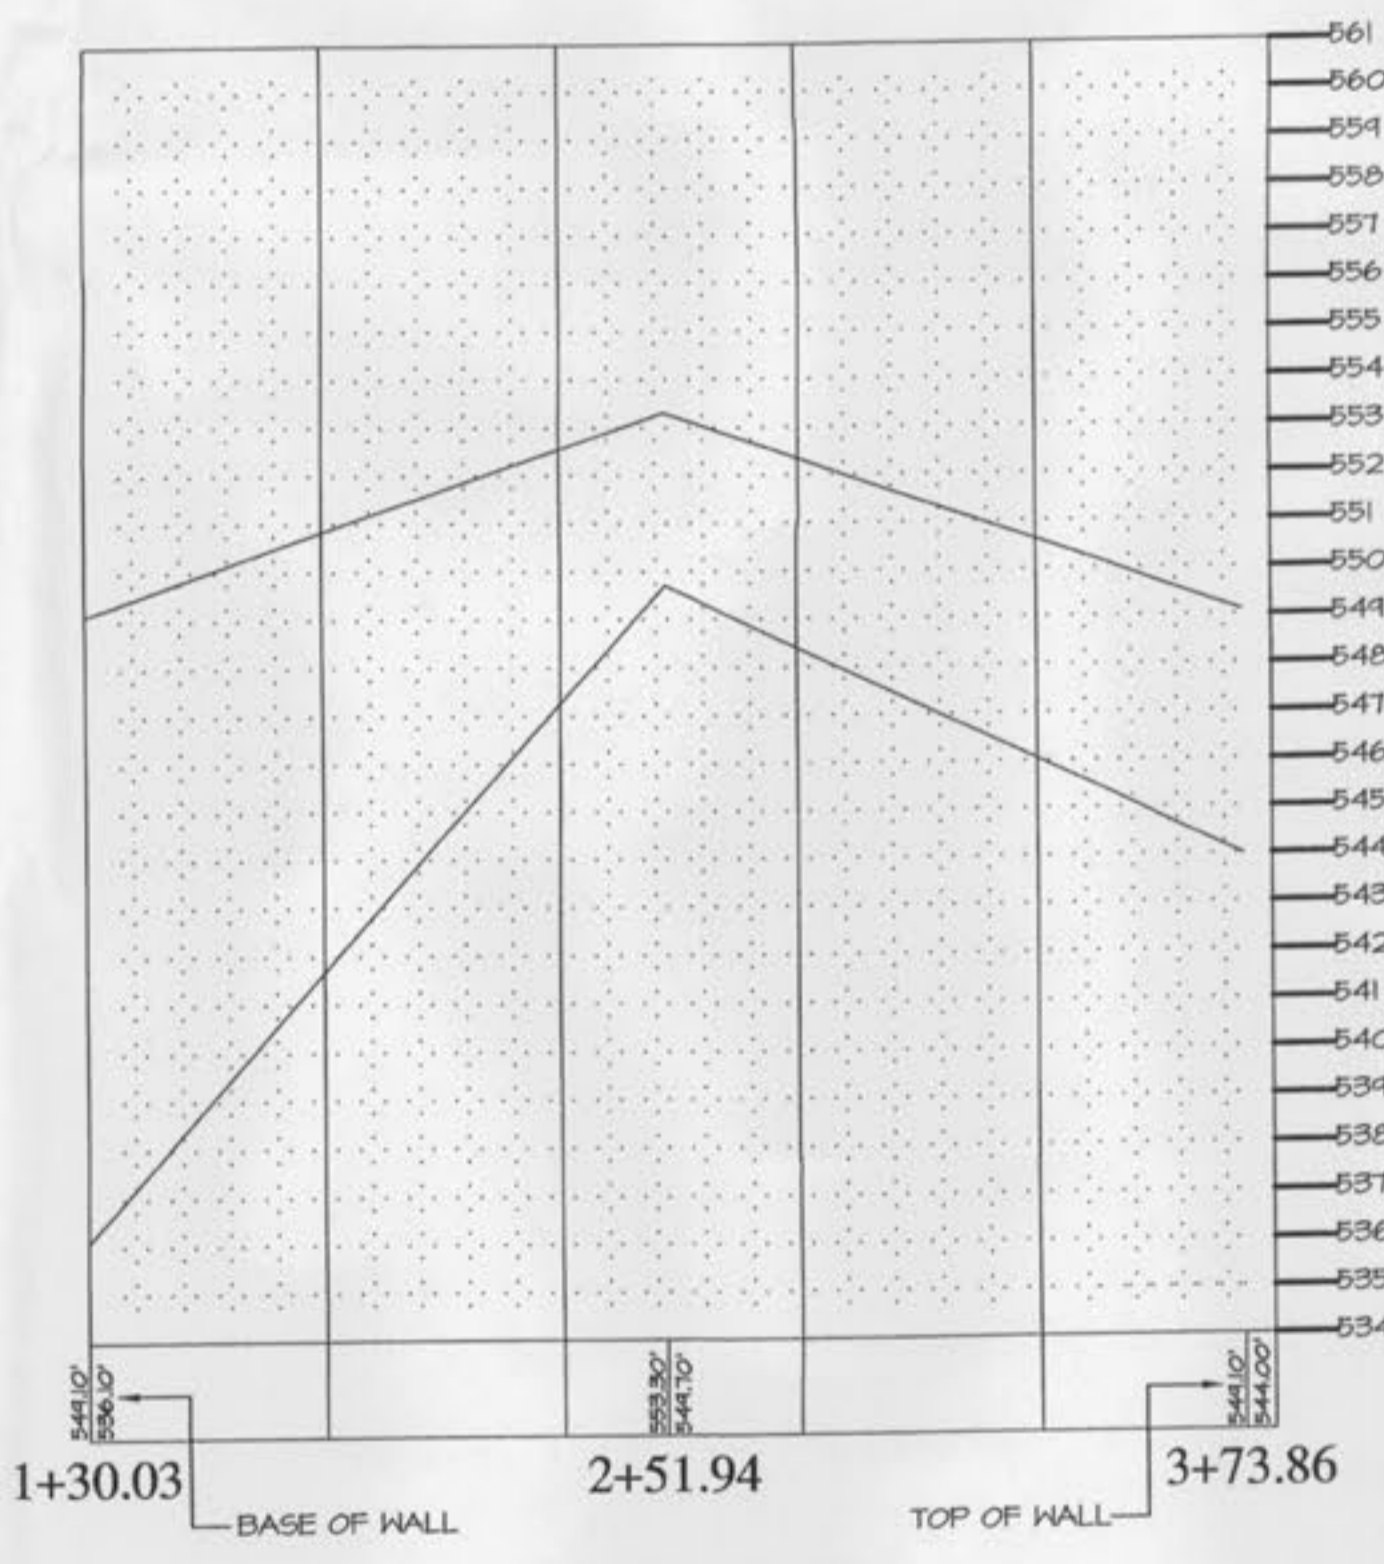


RETAINING WALL SECTION THREE STATION (FEET)

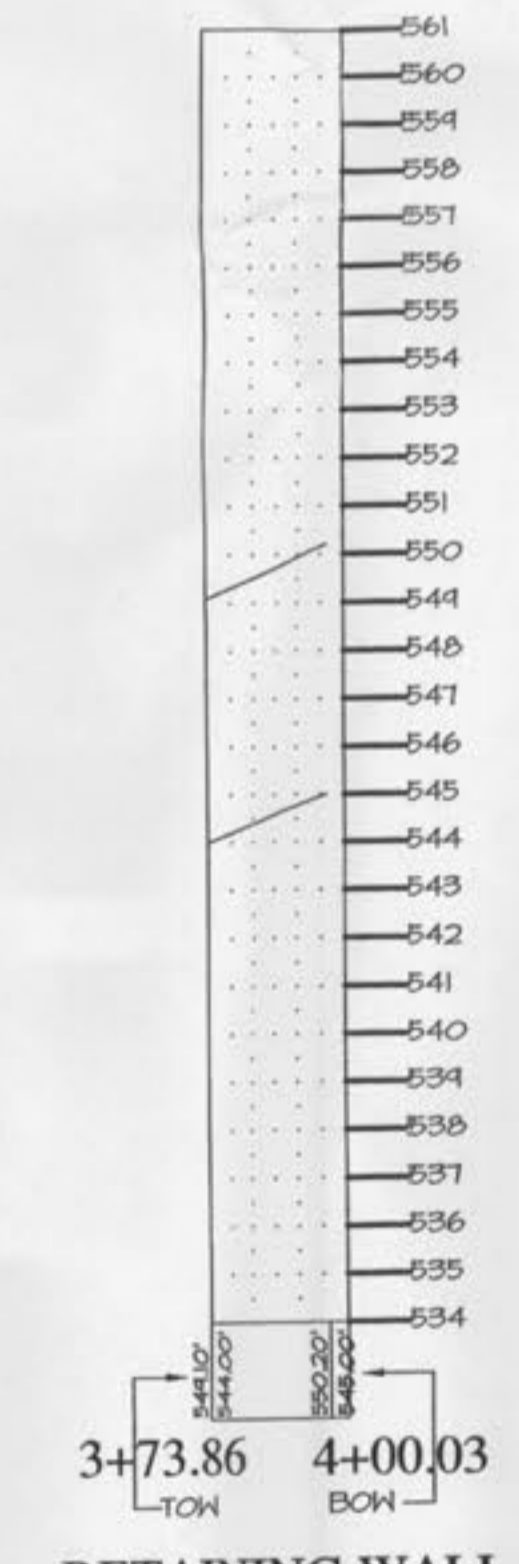


RETAINING WALL SECTION FOUR STATION (FEET)

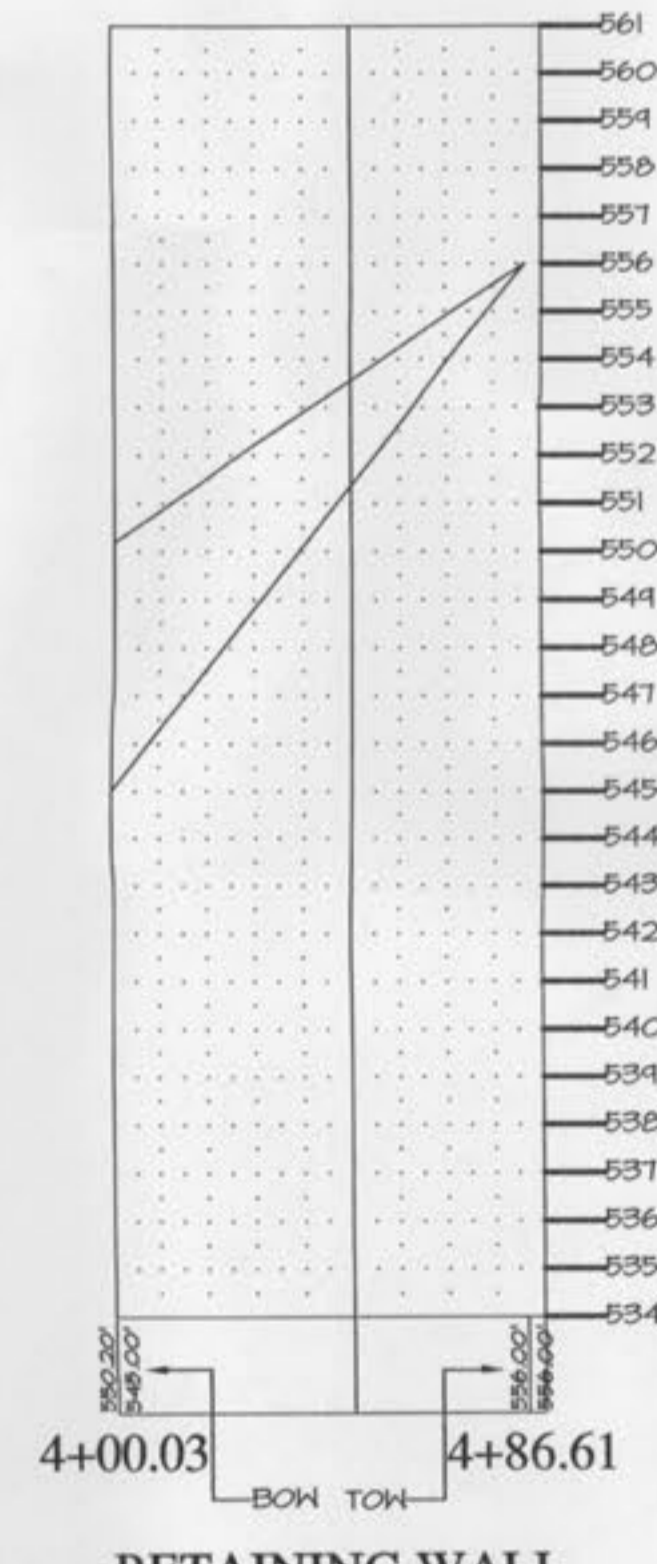

RETAINING WALL SECTION FIVE STATION (FEET)

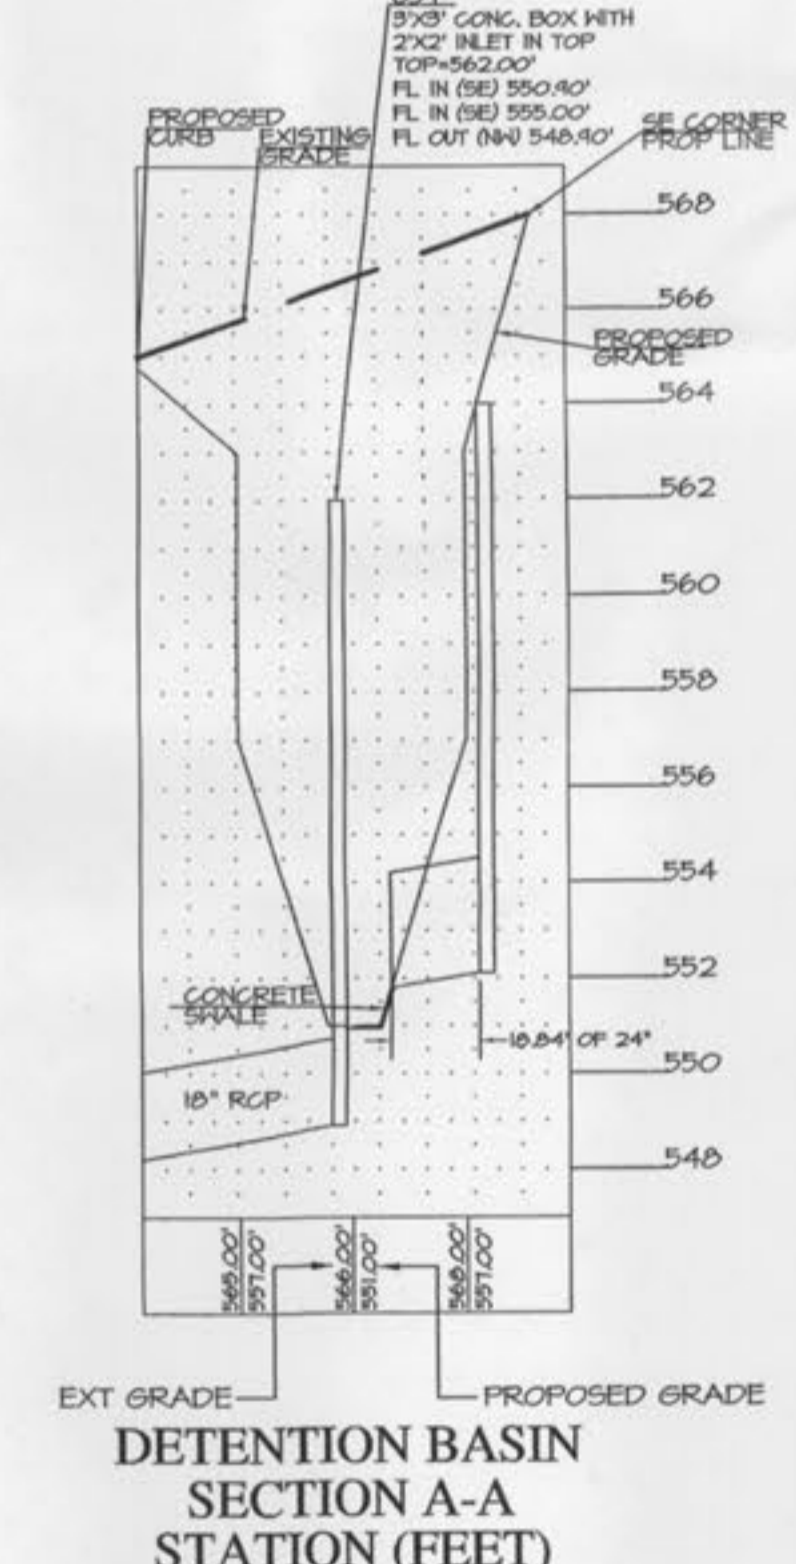

DETENTION BASIN SECTION A-A STATION (FEET)

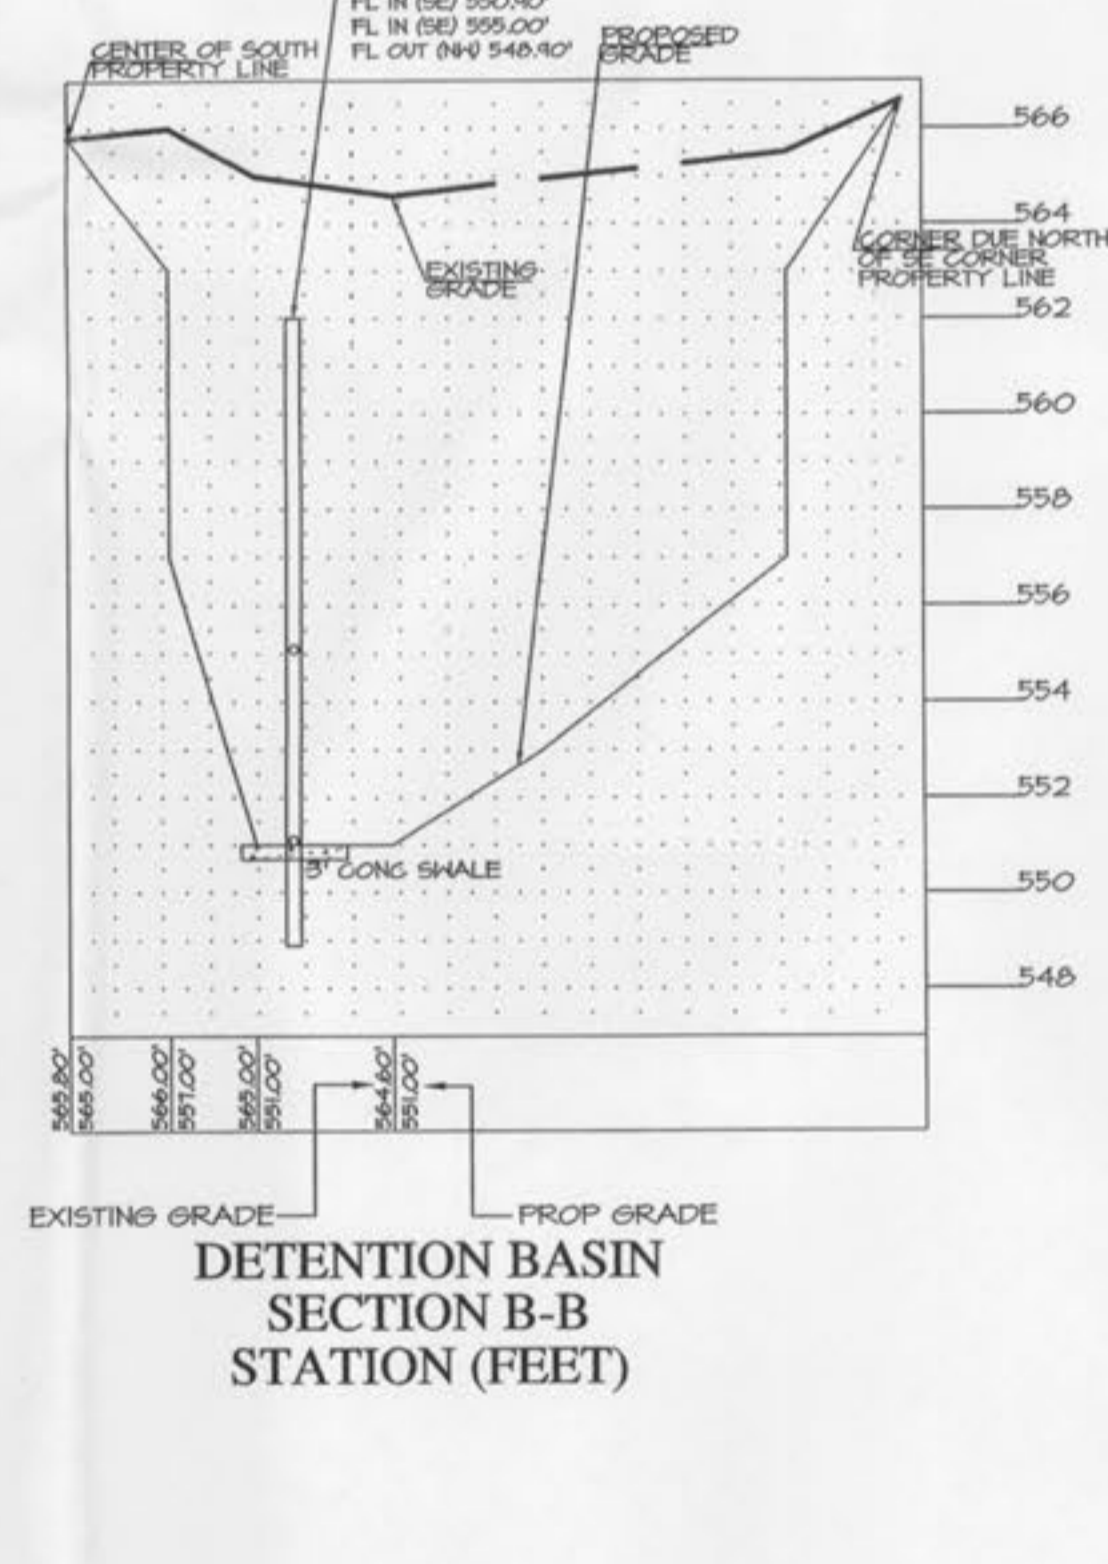

DETENTION BASIN SECTION B-B STATION (FEET)

### NOTE

RETAINING WALLS TO BE DESIGNED BY A PROFESSIONAL ENGINEER REPRESENTING A RETAINING WALL MANUFACTURER.



RETAINING WALL PROFILE  
SCALE: HORIZONTAL 1"=40' VERTICAL 0.25"=1'-0"

DETENTION BASIN SECTIONS  
SCALE: HORIZONTAL 1"=40' VERTICAL 0.25"=1'-0"