

**National City**

D. B. Brown

REV.	DATE	DESCRIPTION
A	12-20-06	ORIGINAL ISSUE
B	1-17-06	ADDENDUM NO. 1
	1-29-07	ISSUED FOR TECH. REVIEW-ADDENDUM 2


**NATIONAL CITY BANK**  
 1400 MEXICO LOOP ROAD EAST  
 OF FALLON, MO 63366

DESIGNED	DATE
NJW	10-18-06
DRAWN	DATE
TJW	10-18-06
CHECKED	

JOB NO.  
**2005090.55**



**C-502**

DETAILS

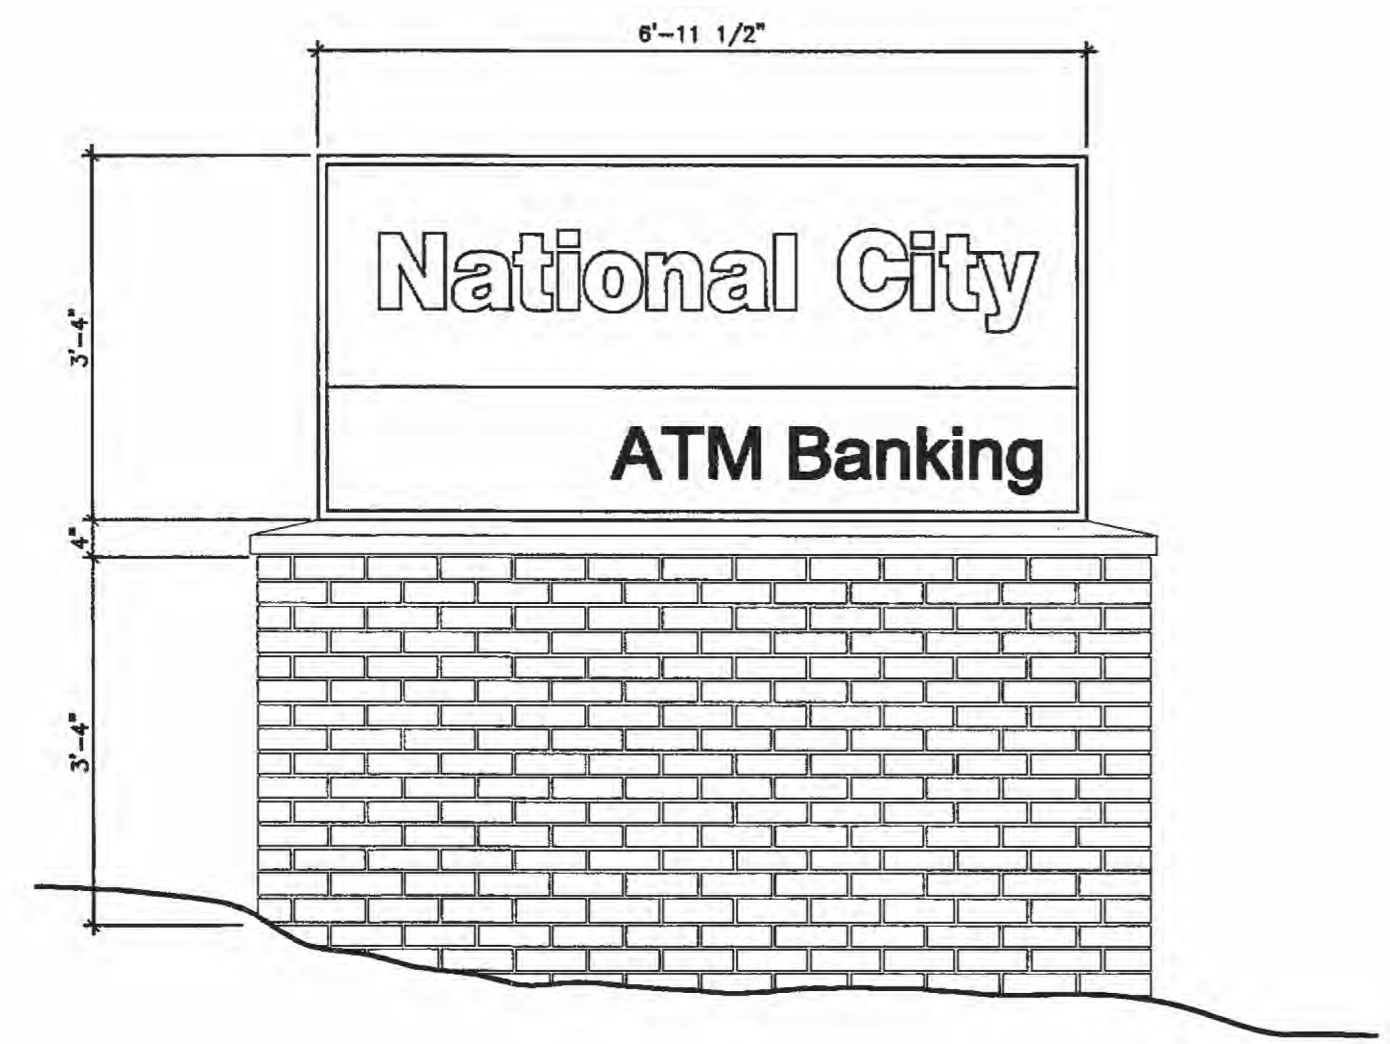


**MONUMENT SIGN**  
N.T.S.

10

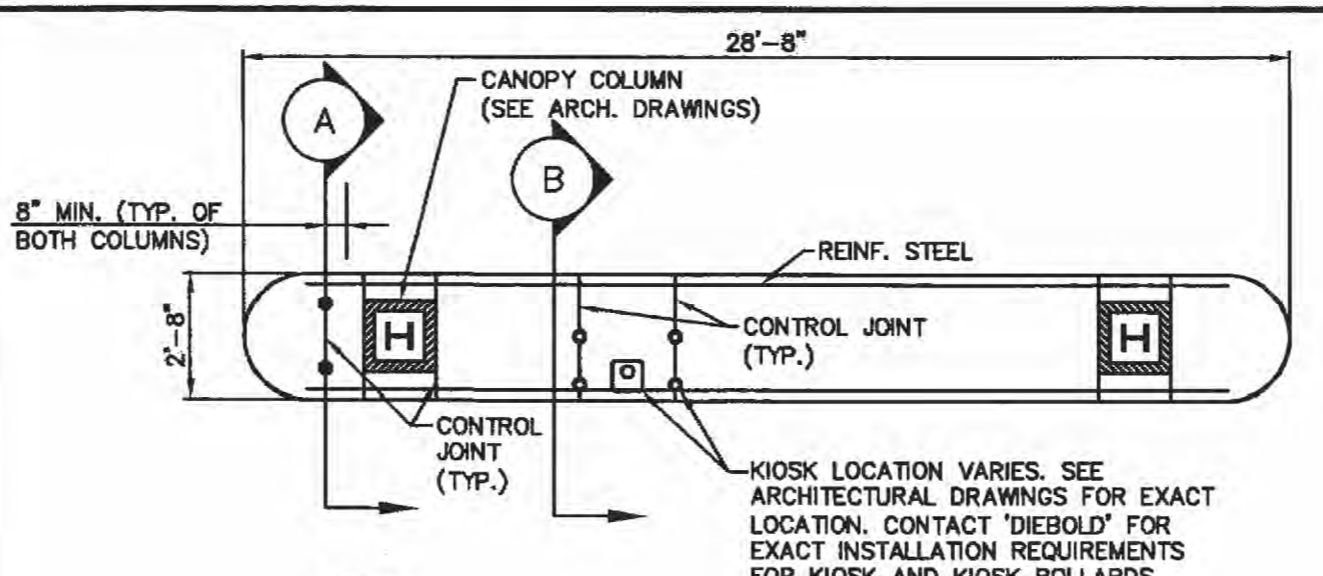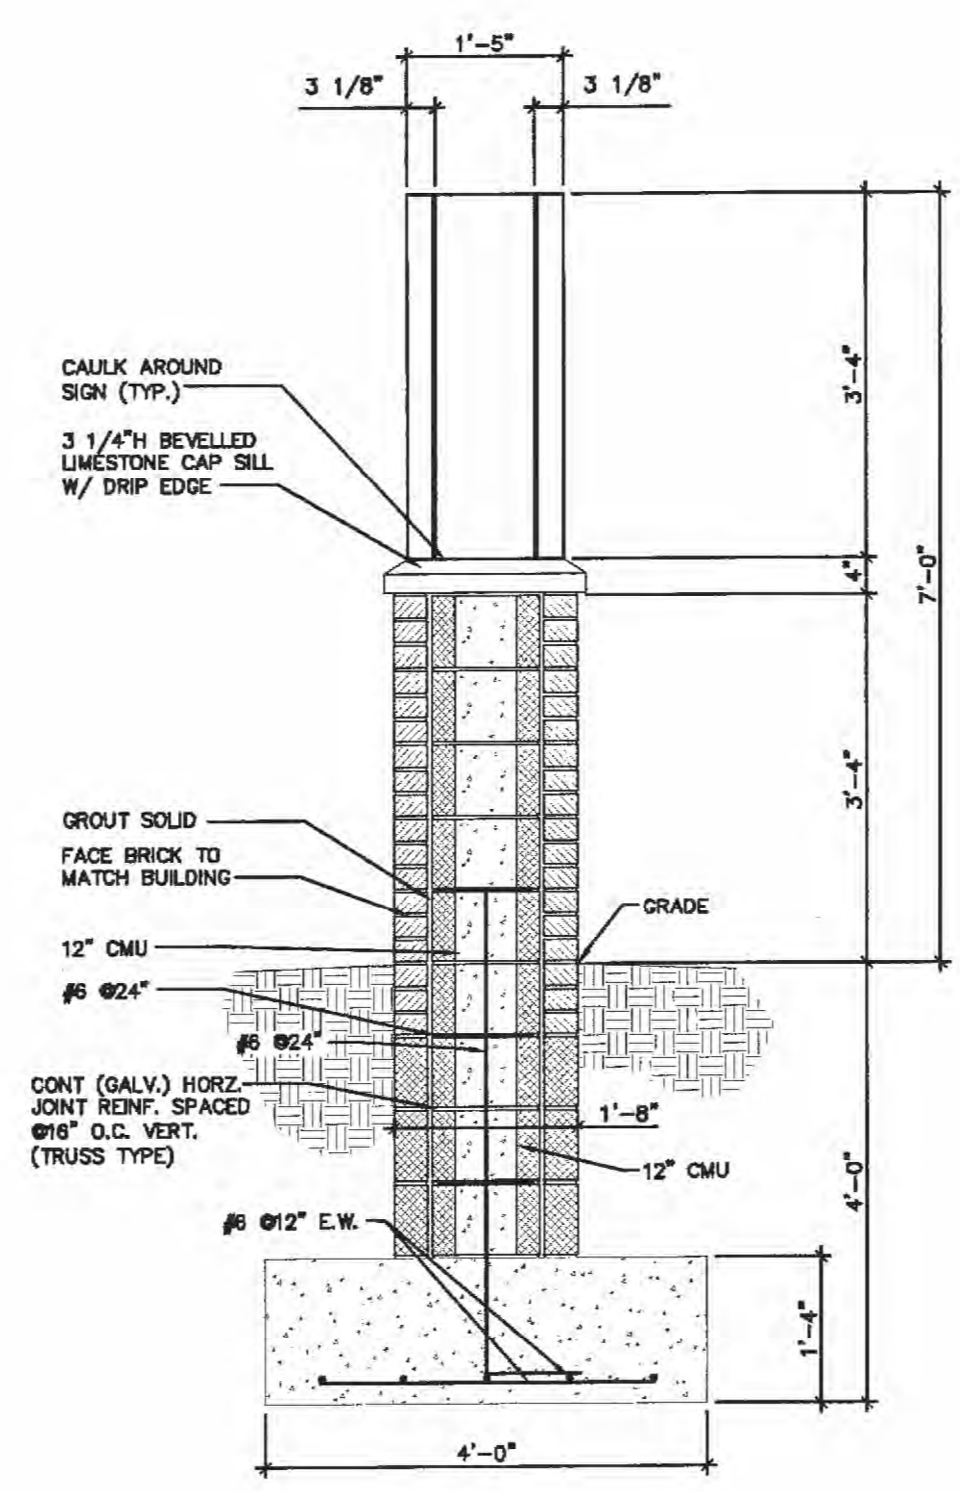


- NOTES:**
- SEE GRADING PLAN FOR ISLAND ELEVATIONS.
  - TERMINATE BOLLARDS AT TOP OF COLUMN FOUNDATION. SEE STRUCTURAL DRAWINGS FOR FOUNDATION DIMENSIONS.
  - PLACE CONCRETE FOR ISLAND AND BOLLARD FOUNDATION IN CONTINUOUS OPERATION.
  - USE SECTION "A" FROM START OF ISLAND TO FACE OF COLUMN. USE SECTION "B" BETWEEN AND ON THE SIDES OF COLUMNS.
  - PLACE BOLLARDS ONLY AT DRIVE THRU ENTRY.

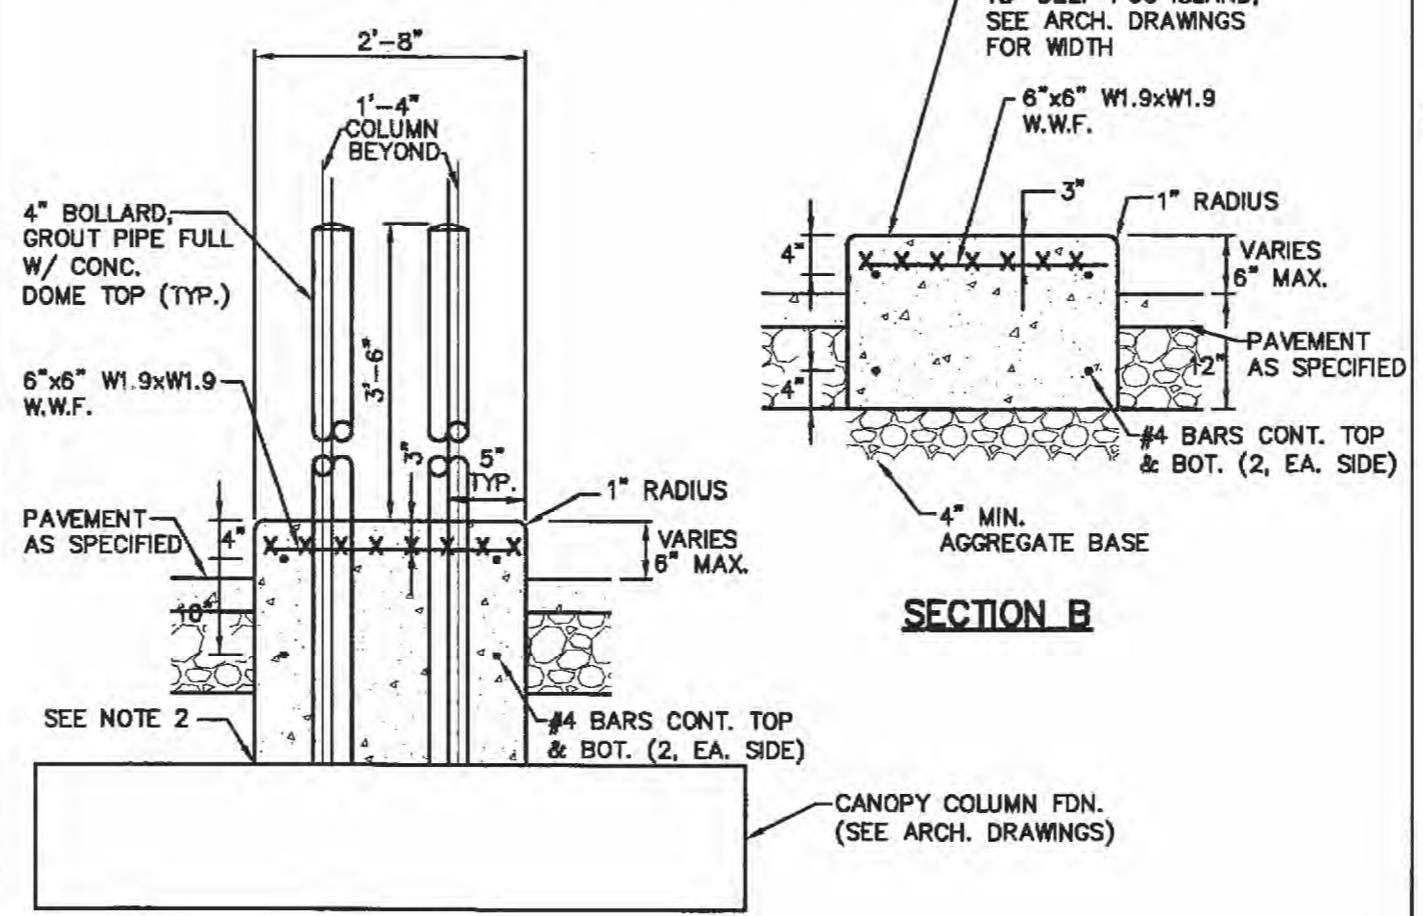


**SECTION A**  
**P.C.C. DRIVE THRU ISLAND**  
N.T.S.

6

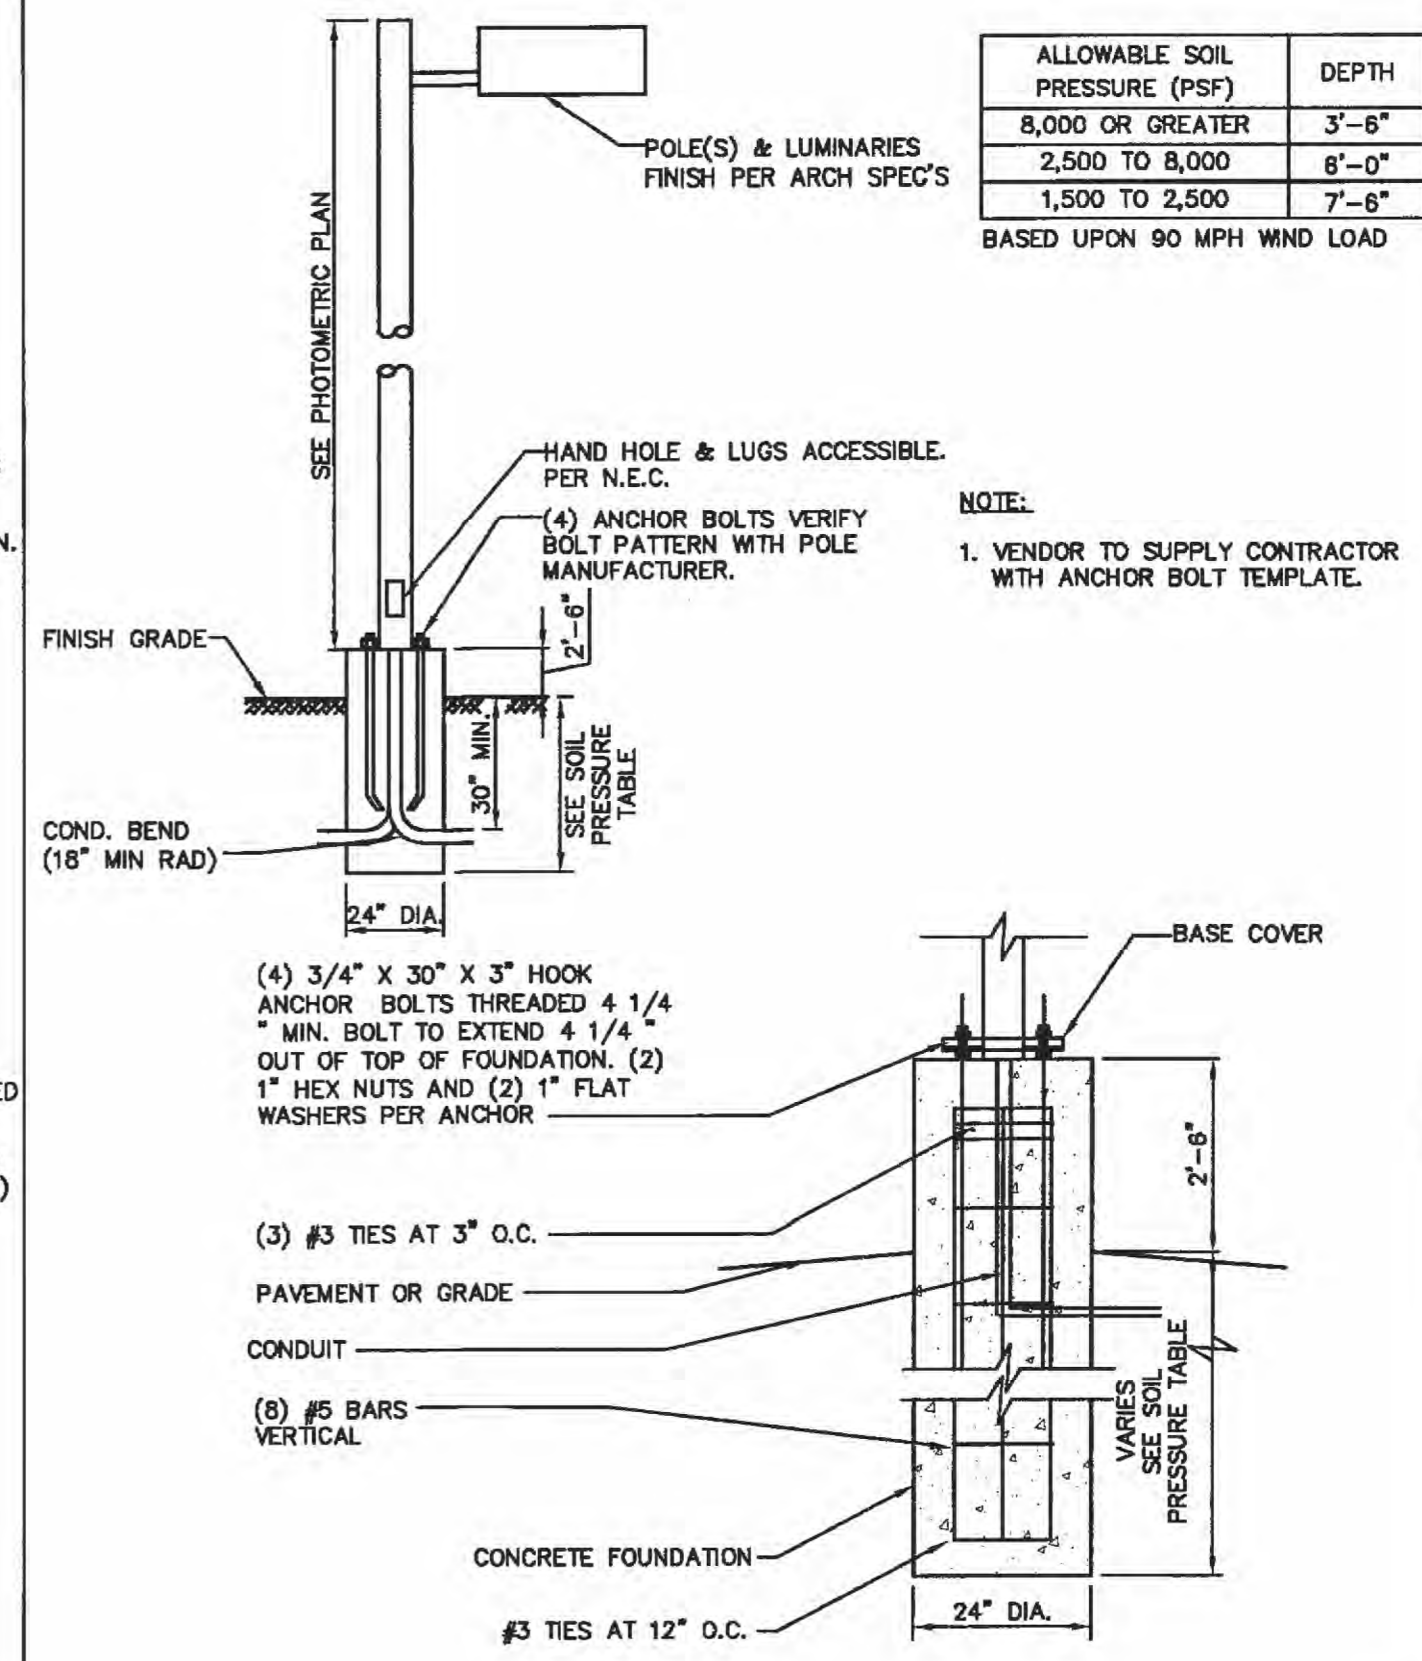

**LIGHT POLE (SHOEBOX)**  
N.T.S.

2

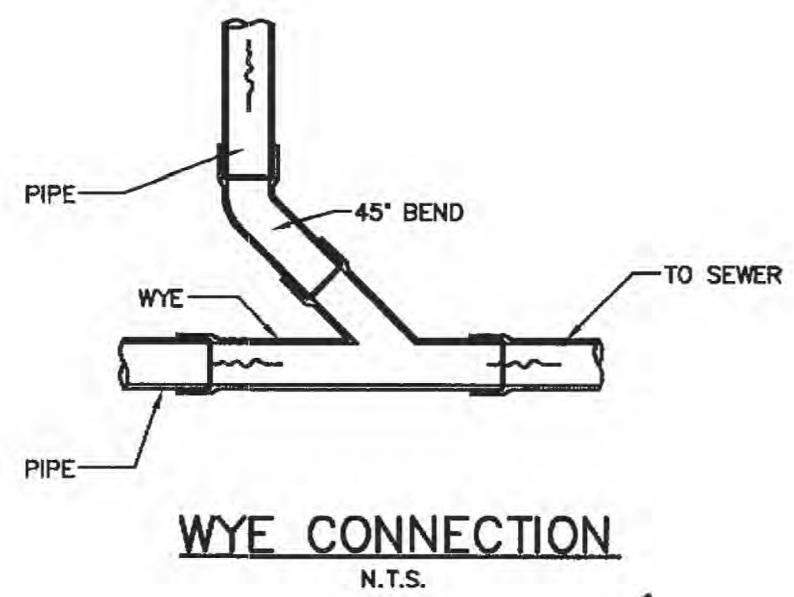


**WYE CONNECTION**  
N.T.S.

15


**KEYED NOTES**

- CONCRETE, MATCH PAVEMENT SPEC.
- 6" (MIN.) AGGREGATE BASE
- 6" DIA. CLEAN-OUT PIPE
- CAP AND SEAL CONDUIT
- THREADED CLEAN-OUT CAP
- 45° BEND
- WYE
- SEWER

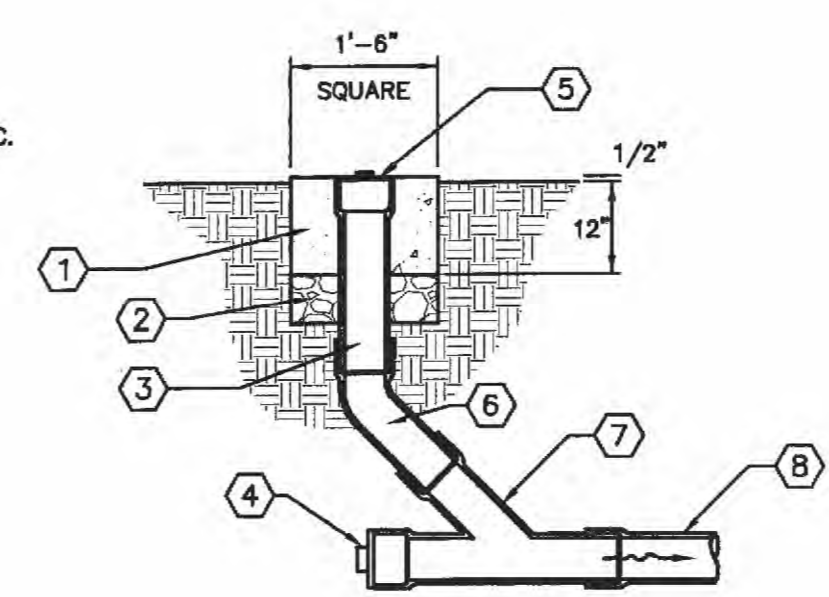


**CLEAN OUT (LAWN AREA)**  
N.T.S.

11

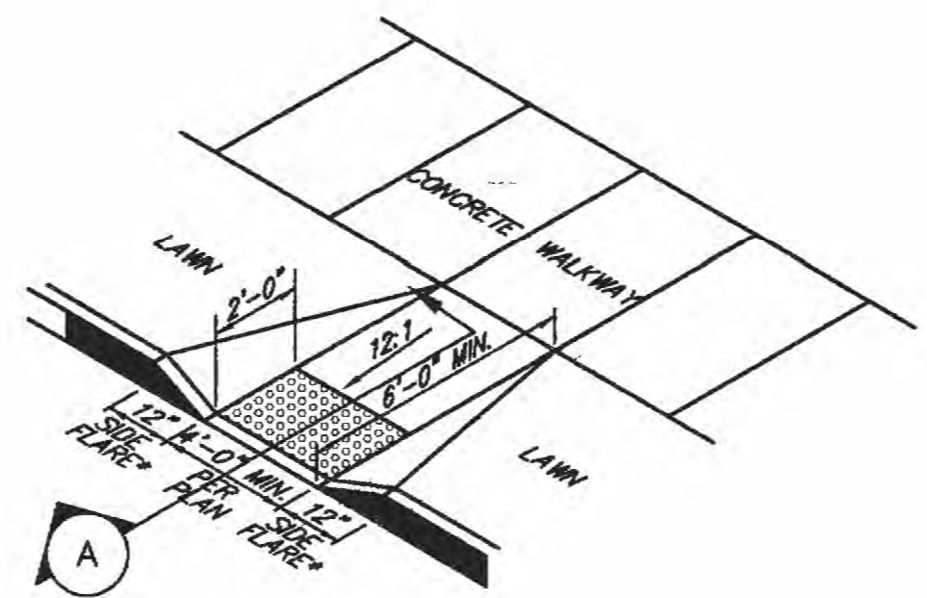

\*NOTE: IF RAMP IS ADJACENT TO WALKWAY INSTEAD OF LAWN AS SHOWN ABOVE, THEN SIDE FLARES SHALL BE 6'-0" IN LIEU OF 12".

**PERPENDICULAR RAMP**

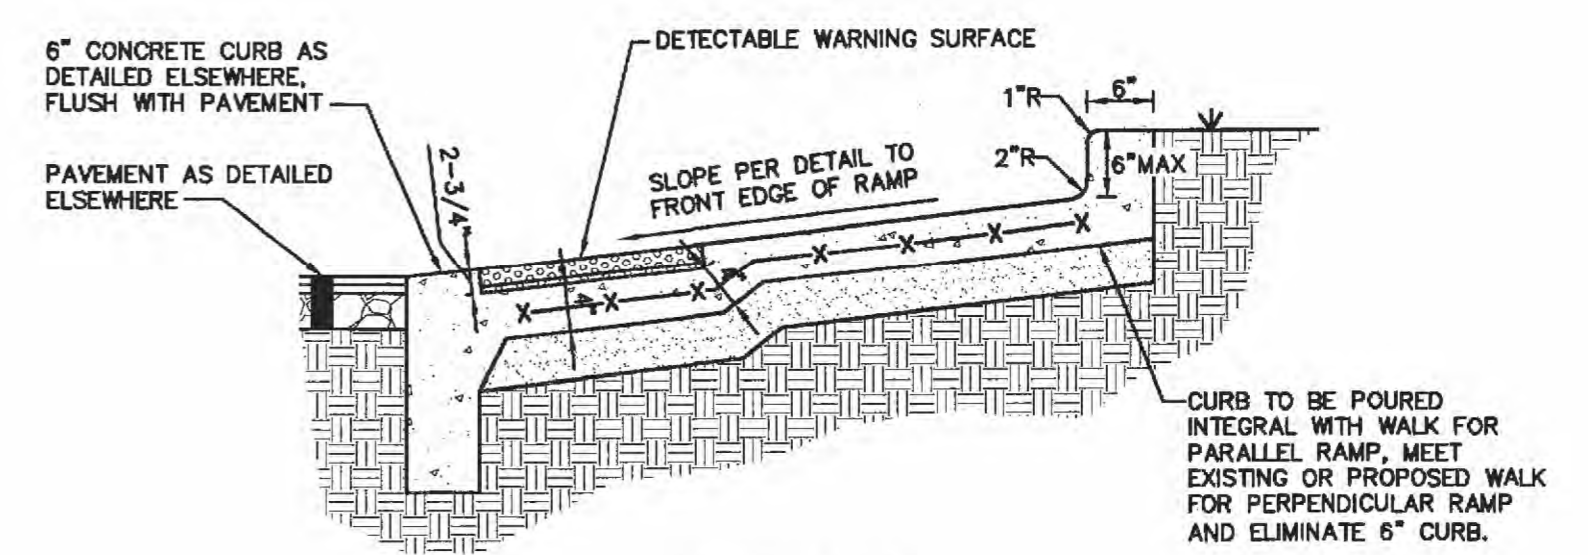


**SECTION A**

**DETECTABLE WARNINGS**

- WHITACRE GREER PAVERS, COLOR 30, INSTALLED ON A 1/2" DEEP LATEX MODIFIED CEMENT MORTAR SETTING BED OR ARMOR-TILE TACTILE SYSTEMS DETECTABLE WARNING SURFACE TILE PER ARMOR-TILE SPECIFICATIONS FOR INSTALLATION (WWW.ARMOR-TILE.COM)
- DETECTABLE WARNING COLOR SHALL CONTRAST VISUALLY WITH ADJOINING SURFACES, EITHER LIGHT-ON-DARK, OR DARK-ON-LIGHT.

**ADA ACCESSIBLE RAMP**  
N.T.S.

4

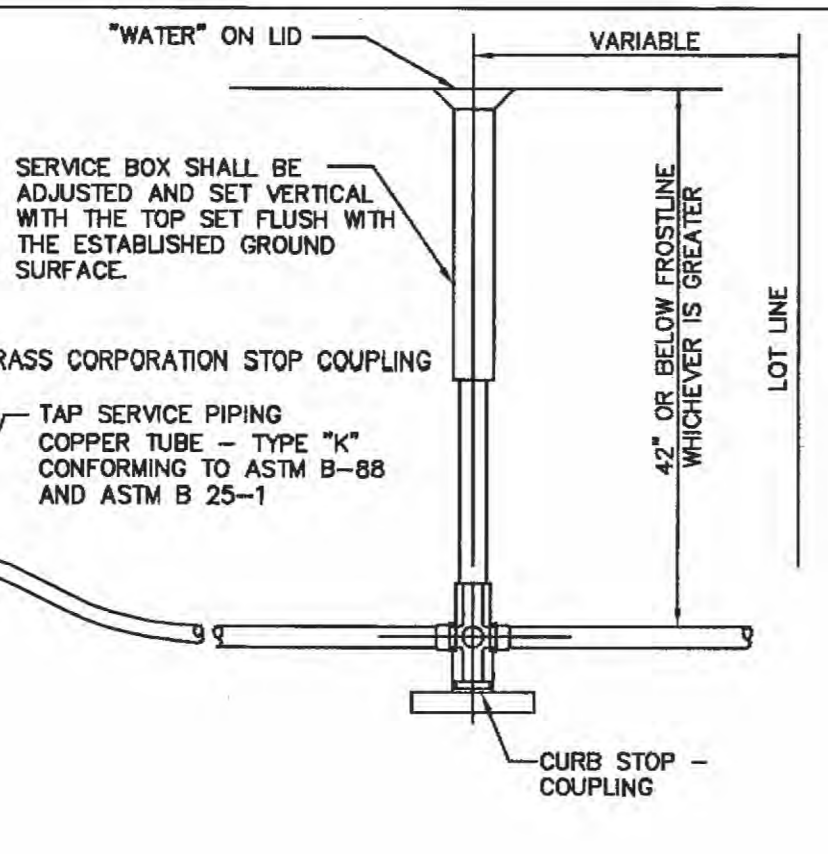


**WATER SERVICE TAP**  
N.T.S.

16


**KEYED NOTES**

- CONCRETE, MATCH PAVEMENT SPEC.
- 6" (MIN.) AGGREGATE BASE
- 6" DIA. CLEAN-OUT PIPE
- CAP AND SEAL CONDUIT
- THREADED CLEAN-OUT CAP
- CAST-IRON MONUMENT BOX, E.J.W 1570 OR APPROVED EQUAL.
- 45° BEND
- WYE
- SEWER

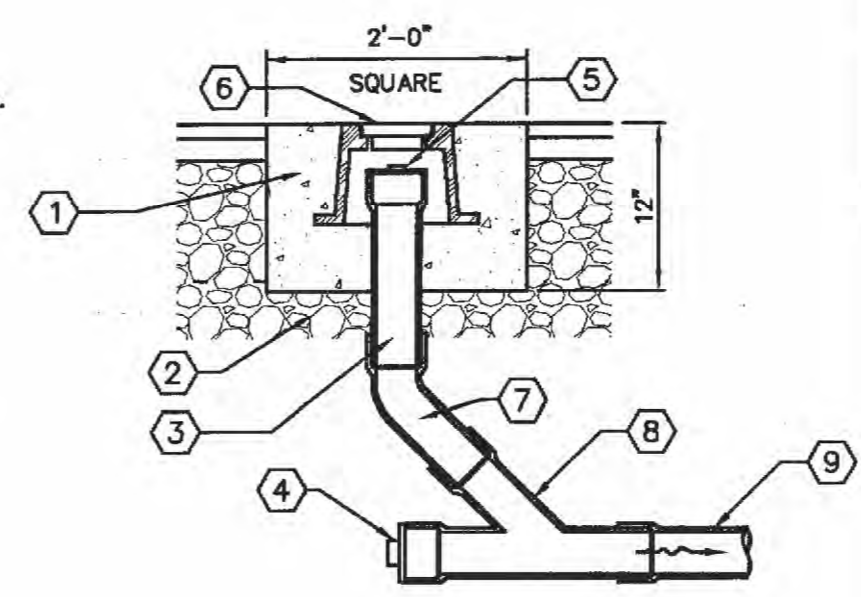

**CLEAN OUT (PAVEMENT AREA)**  
N.T.S.

12

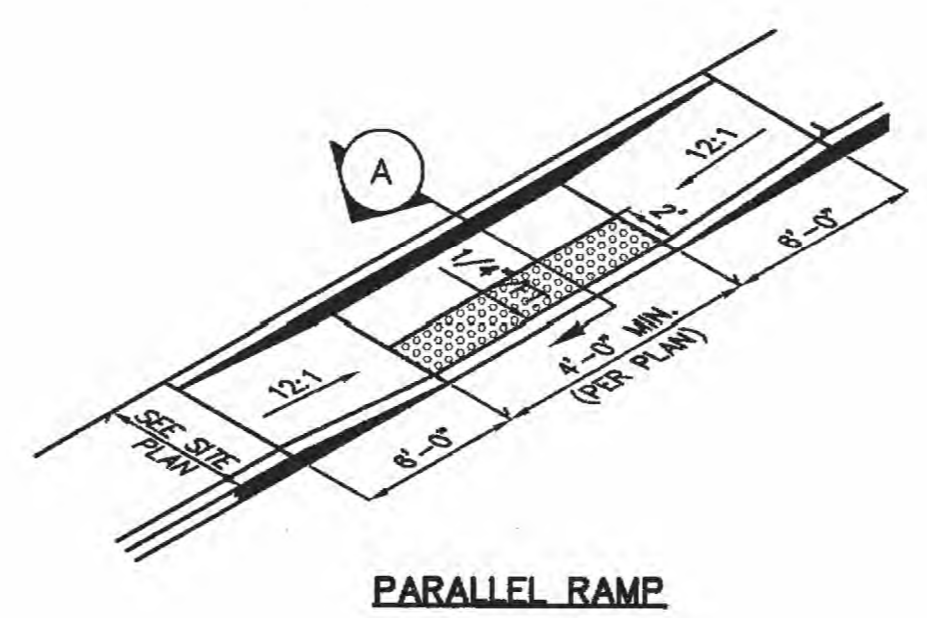

**PARALLEL RAMP**

Drawing file: 200509055\_Civil\_Construction\_Documents\_recover.dwg  
 Drawing name: G:\Civil\200509055\Drawings\Construction Documents\Civil\200509055\_Civil\_Construction\_Documents\_recover.dwg  
 Mar 16, 2007 4:49pm