



Issues

No.	Description	Date
02	PRELIM P&Z	04/28/17
03	P&Z RESUBMIT	05/17/17
04	100% DD SET	06/09/17
05	50% CD SET	07/14/17
06	90% CD SET	08/01/17
07	PERMIT SET	08/18/17
08	PERMIT SET	09/22/17
09	PERMIT SET	10/04/17

Revisions

No.	Description	Date

SWT No. 20150.04

Drawn CS, SM, RS, ZS Reviewed KDR


Sheet Title

DETAILS


Number

L-507

NOTIFY LANDSCAPE ARCHITECT IMMEDIATELY IN EVENTS OF DISCREPANCIES, OMISSIONS, AND/OR CONFLICTS IN THE DRAWINGS OR SPECIFICATIONS. THE CONTRACTOR IS NOT AUTHORIZED TO SCALE THE DRAWINGS. ALL QUESTIONS IN REFERENCE TO CONTRACT DOCUMENTS SHALL BE IMMEDIATELY DIRECTED TO THE LANDSCAPE ARCHITECT.

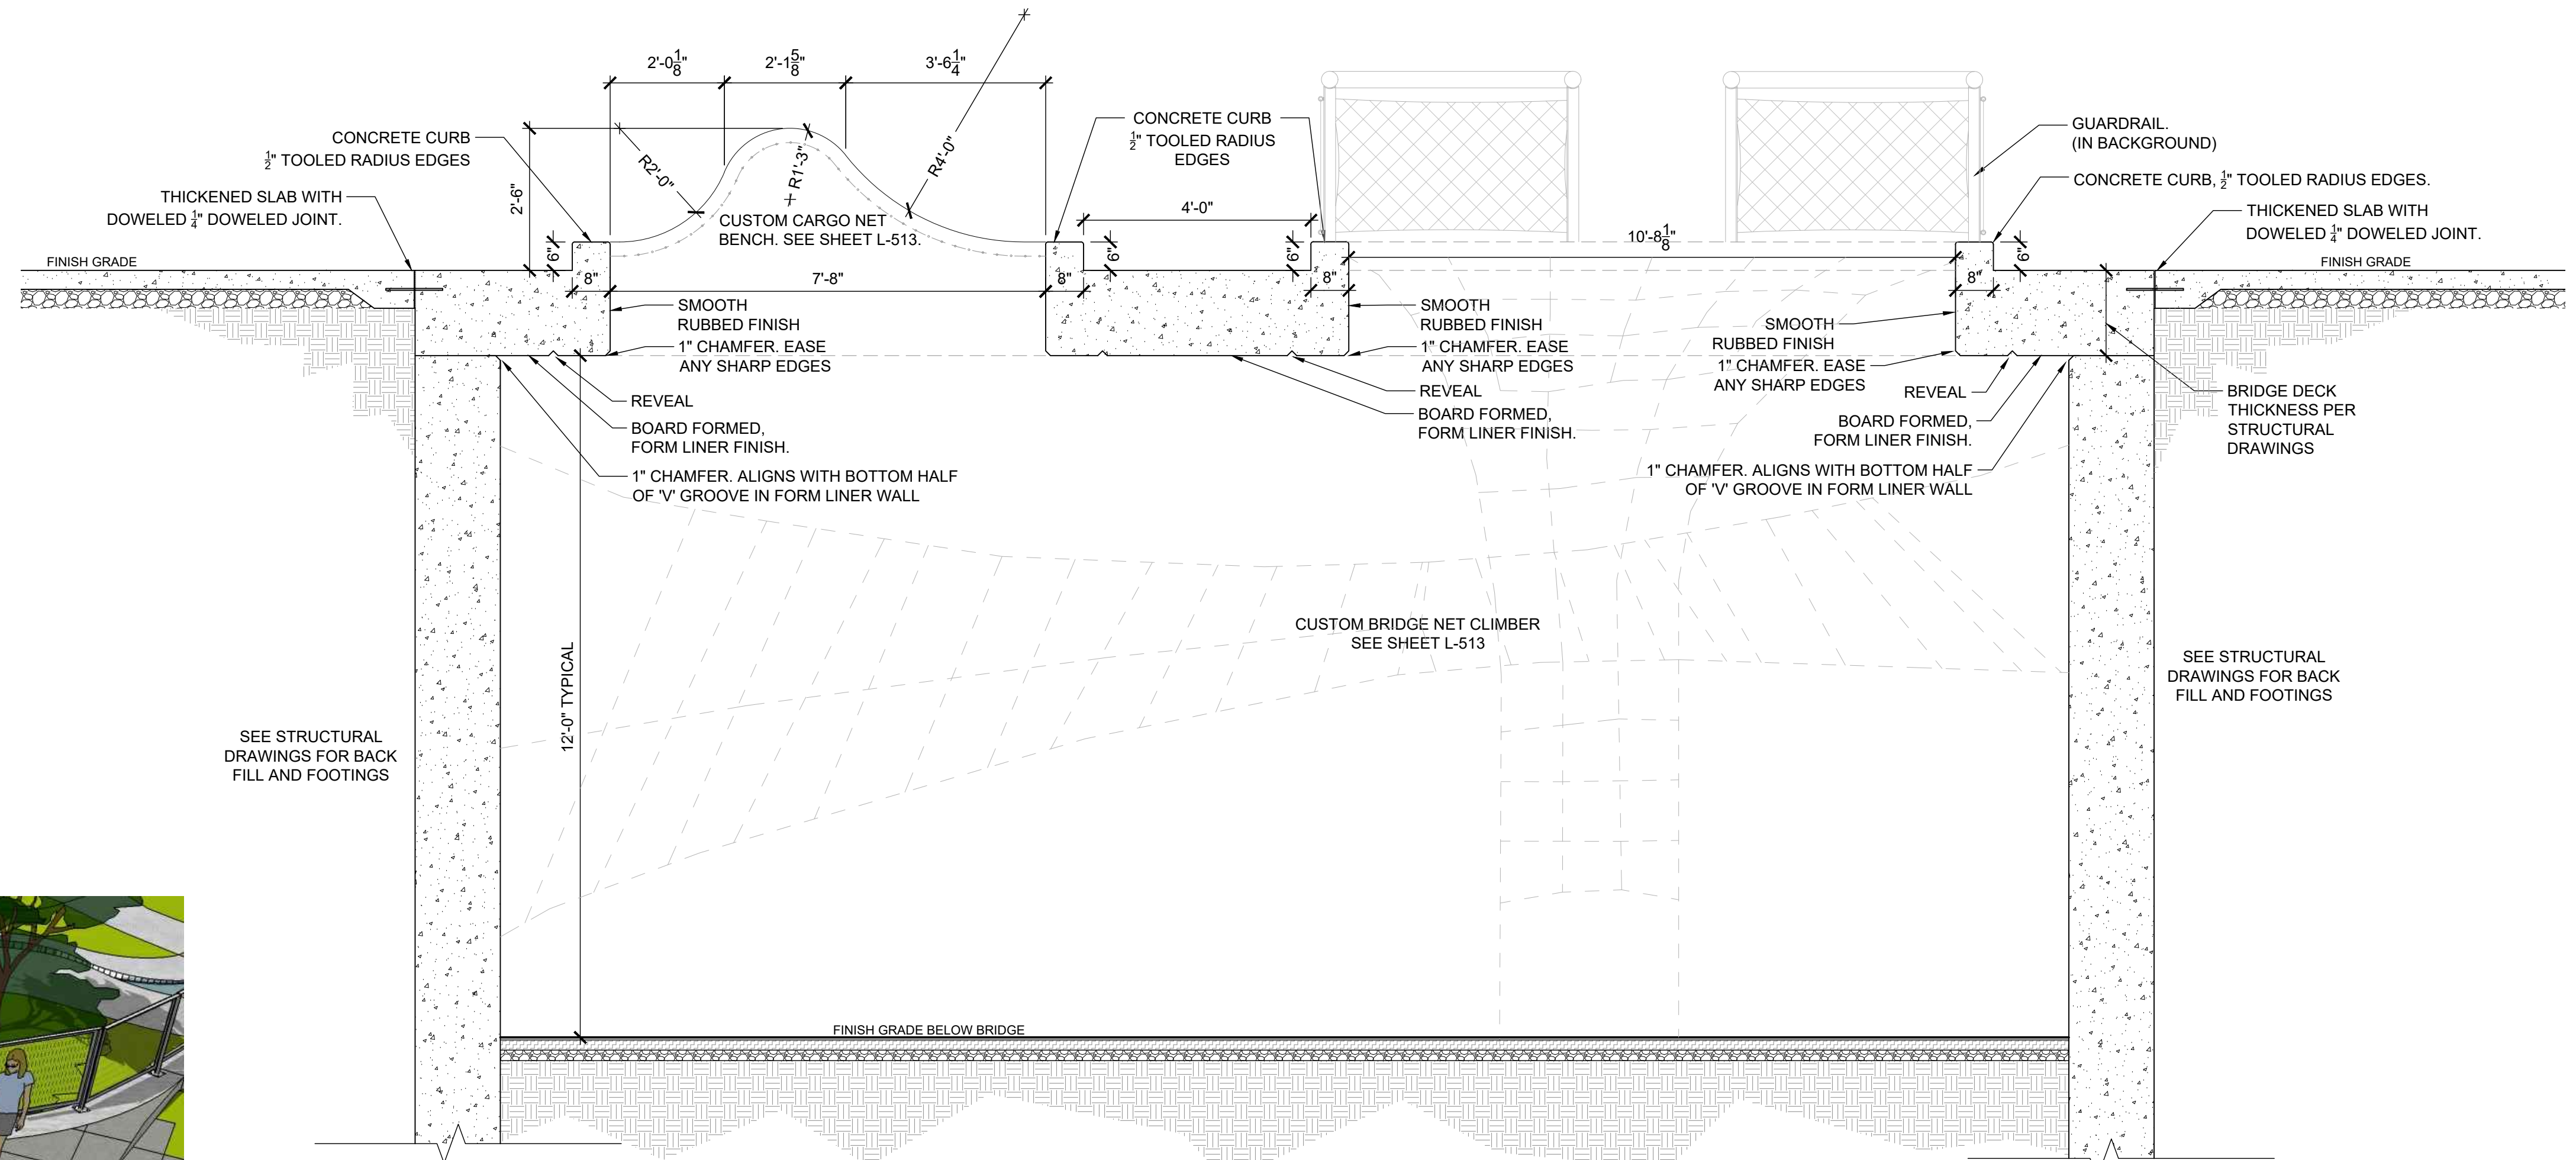


**B LAND BRIDGE CLIMBER OPENING AND CARGO NET BENCH SECTION**  
SCALE: 1/2" = 1'-0"

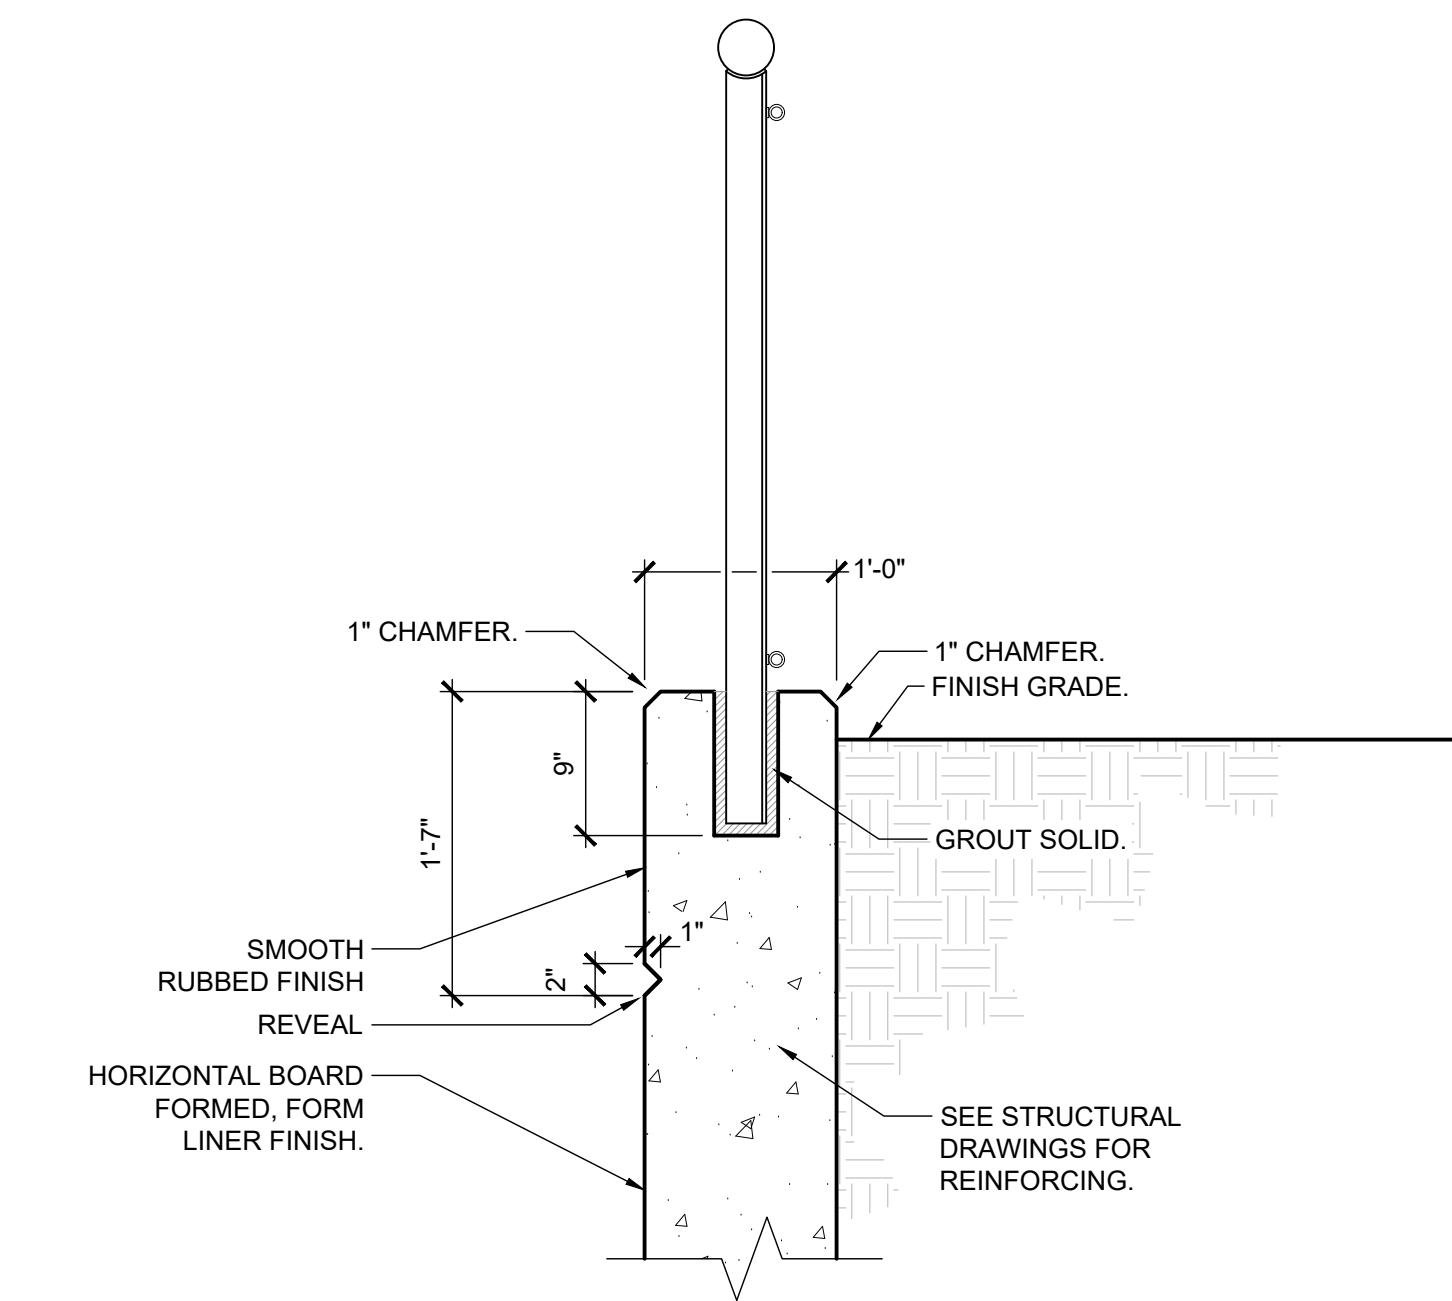

**E FORM LINER CONCRETE WALL SECTION**  
SCALE: 1" = 1'-0"




**D LAND BRIDGE CLIMBER OPENING AND CARGO NET BENCH**  
IMAGE IS FOR DESIGN INTENT AND CHARACTER ONLY

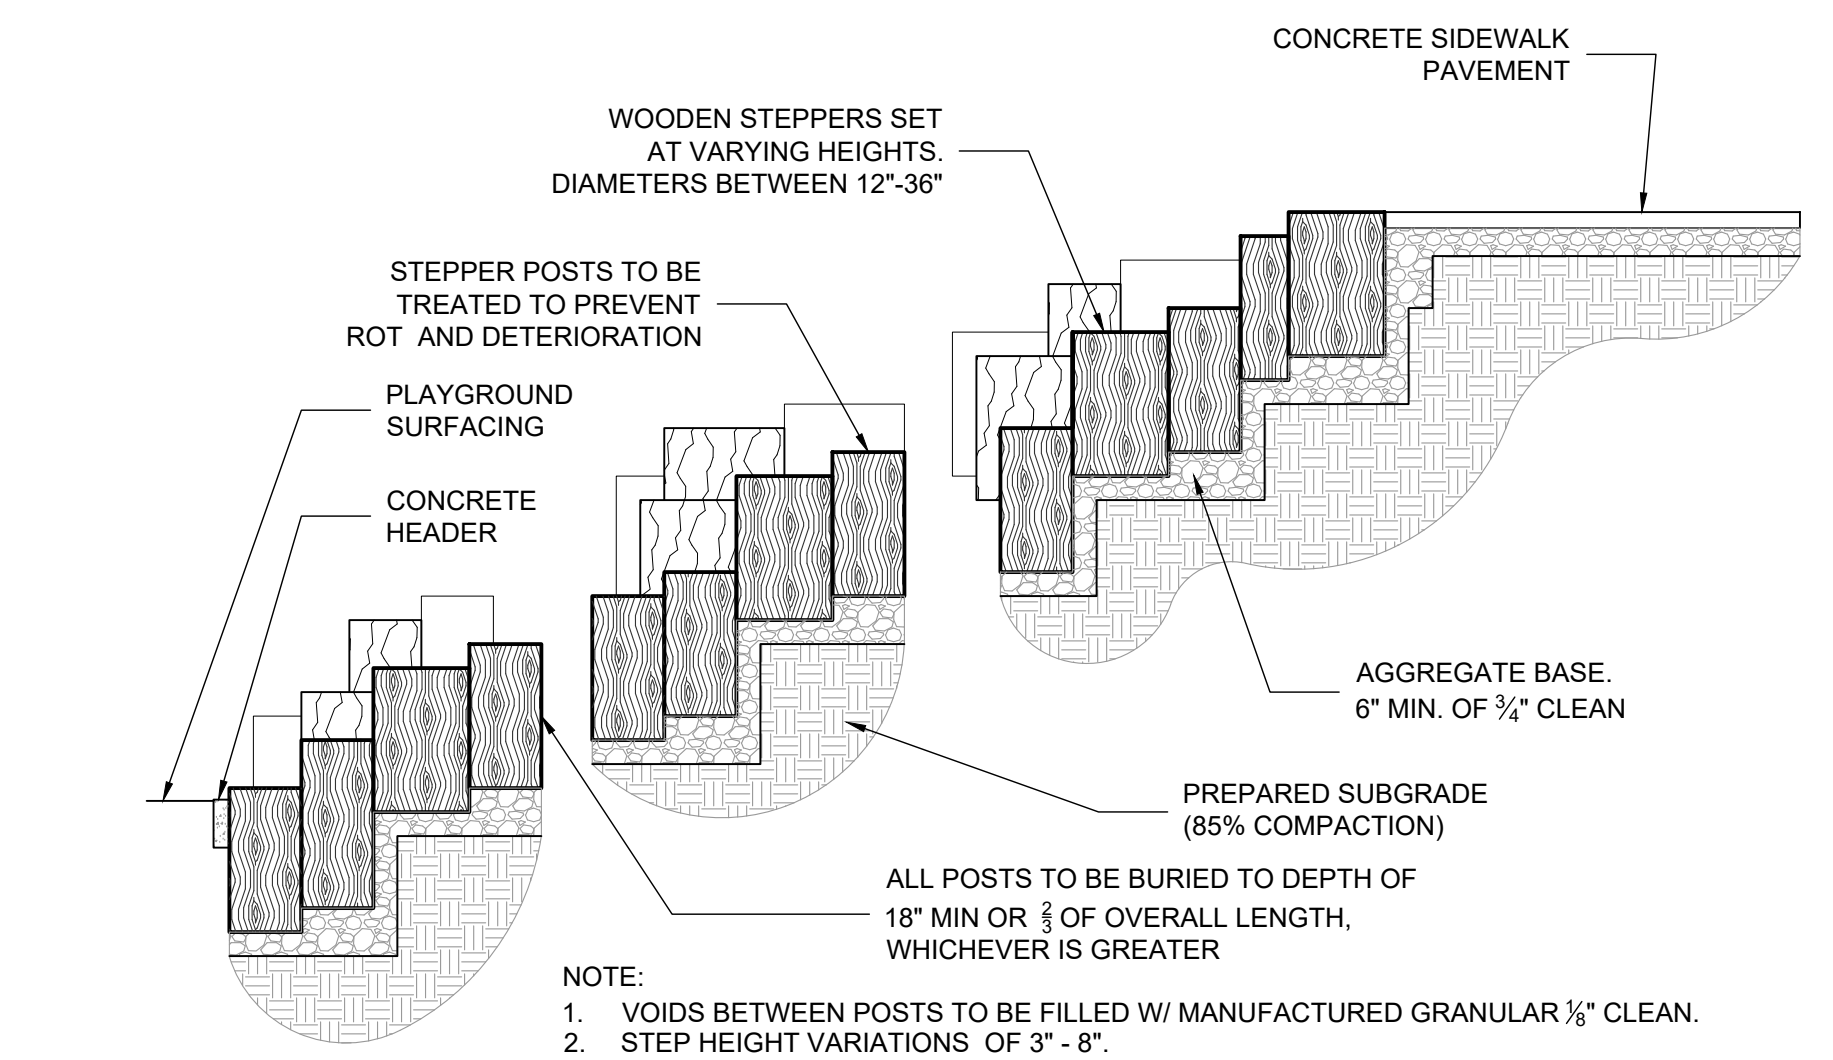


**C WOOD HILLSIDE STEPPERS**  
SCALE: 3/4" = 1'-0"

Call Before you DIG  
TOLL FREE  
1-800-344-7483  
MISSOURI ONE-CALL SYSTEM INC.  
MODOT (314) 340-4100

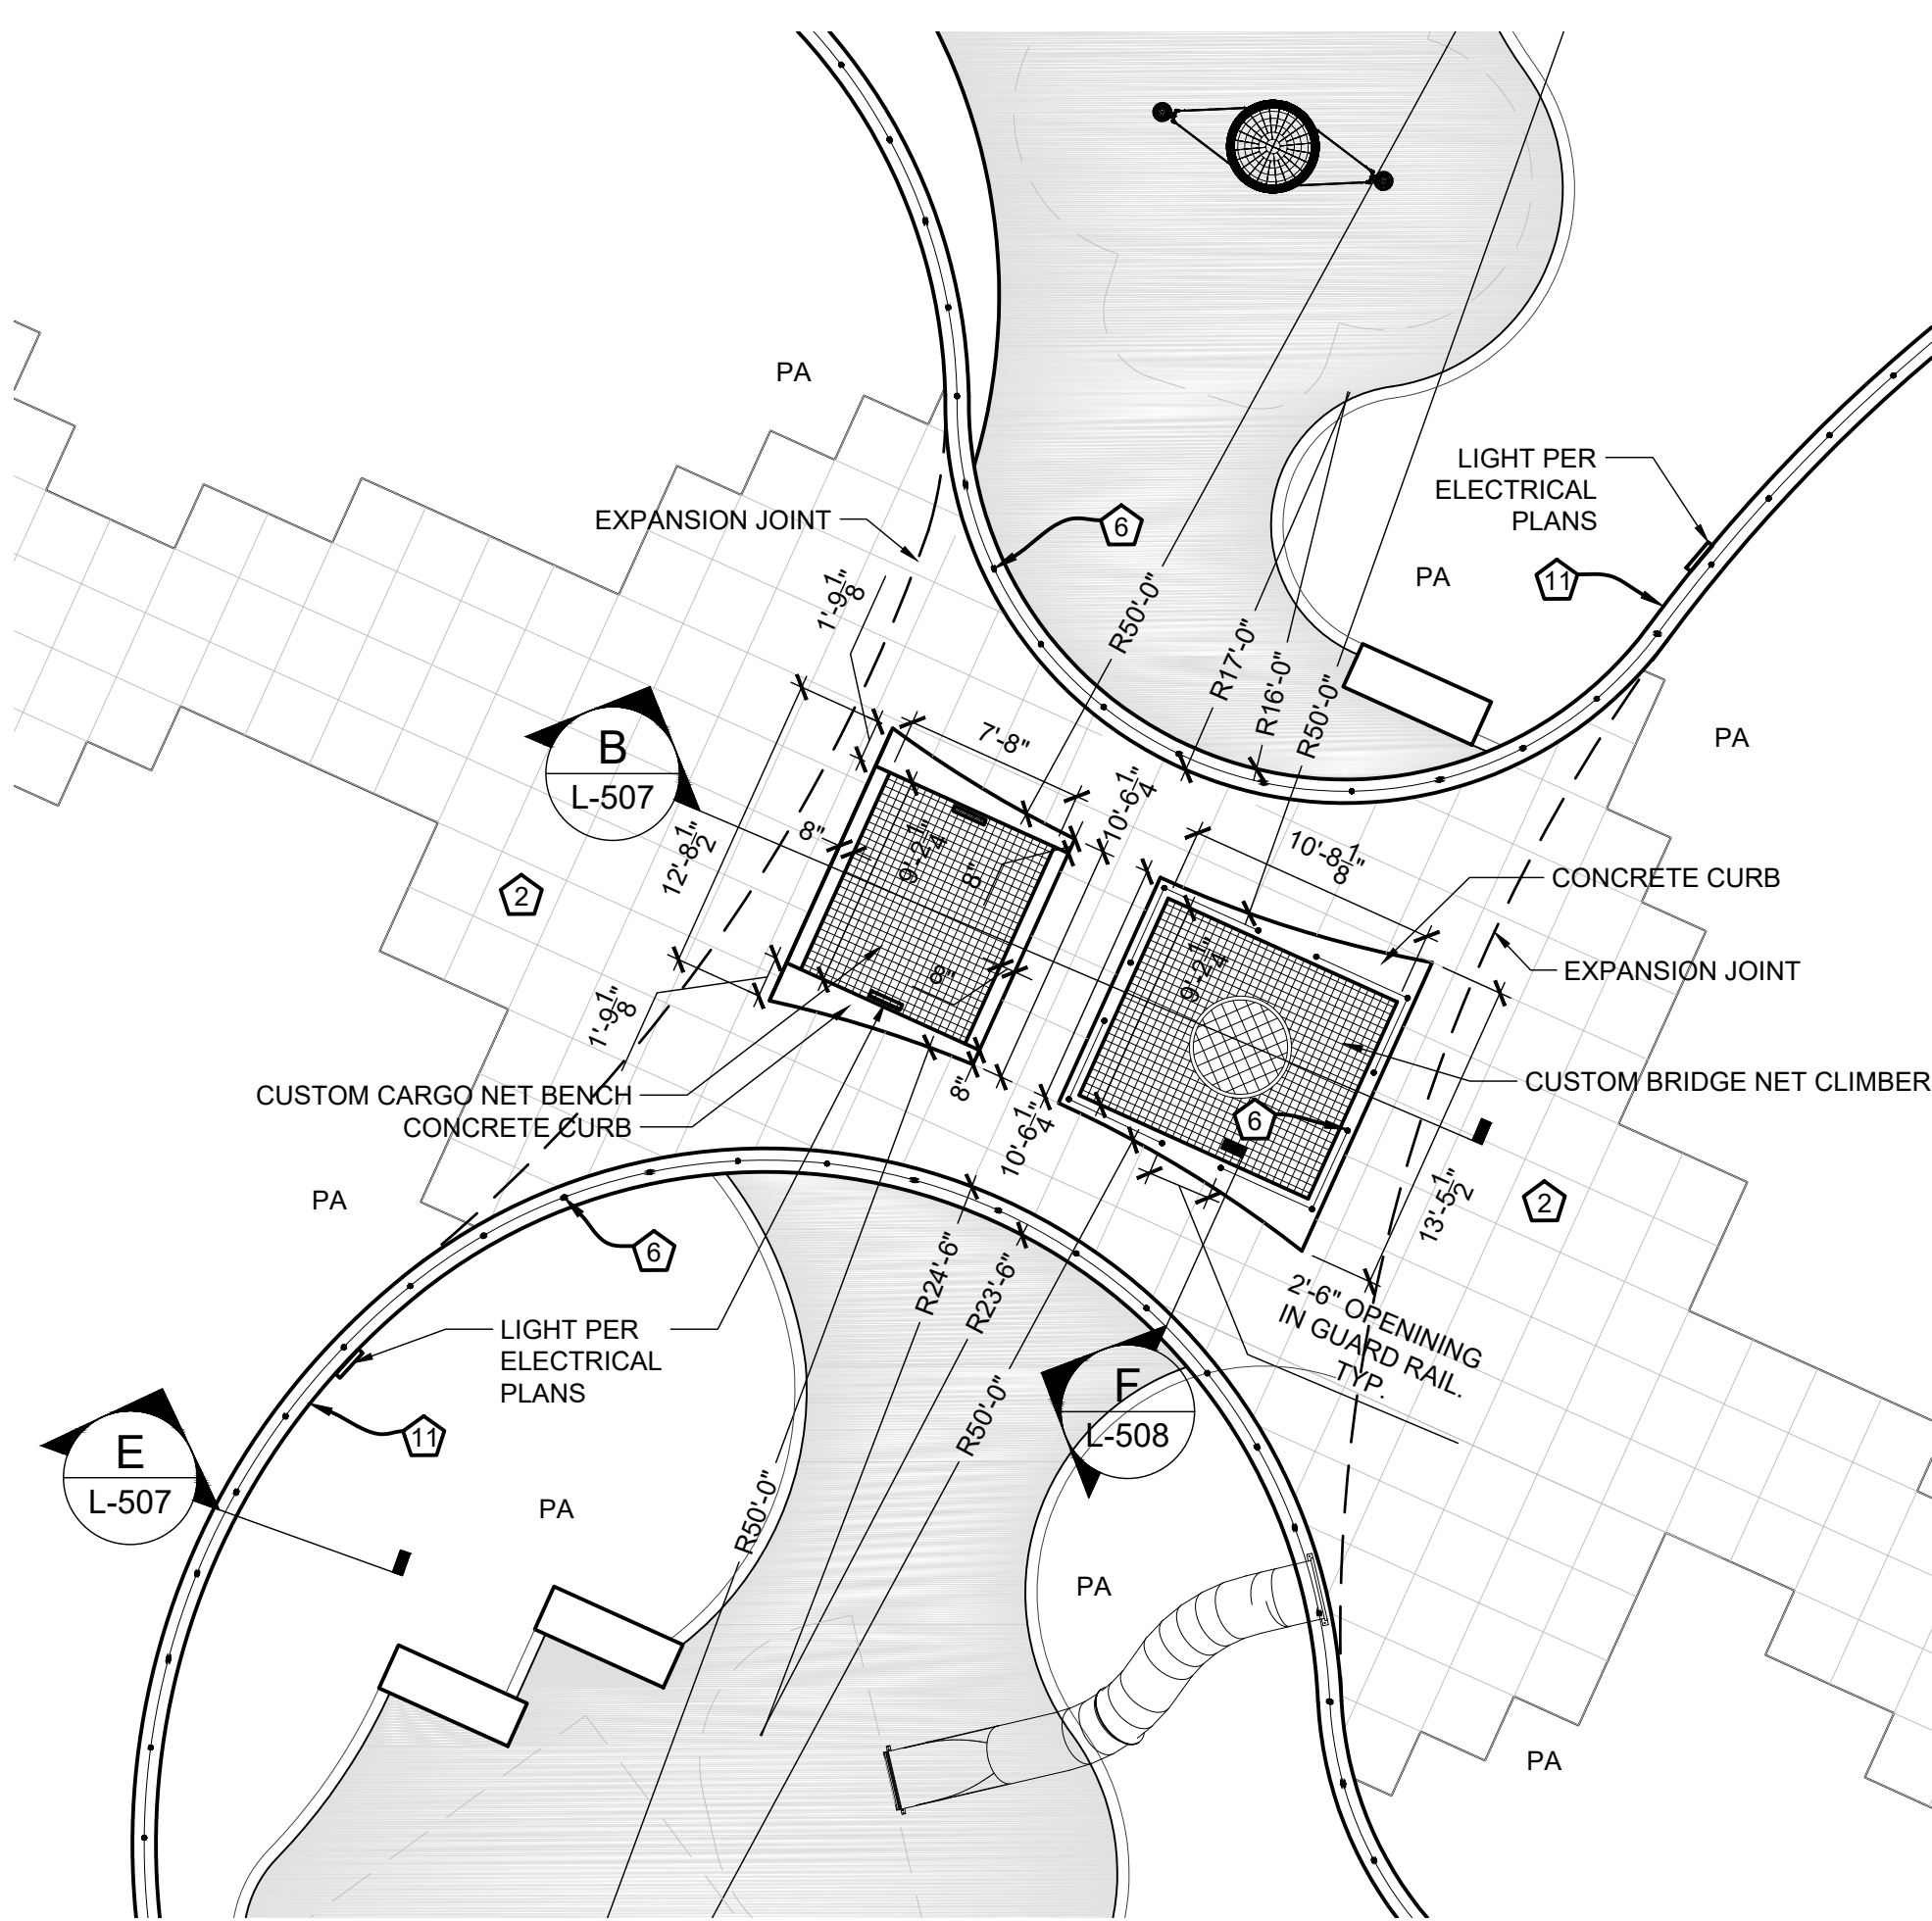

**A LAND BRIDGE ENLARGEMENTS**  
SCALE: 3/8" = 1'-0"

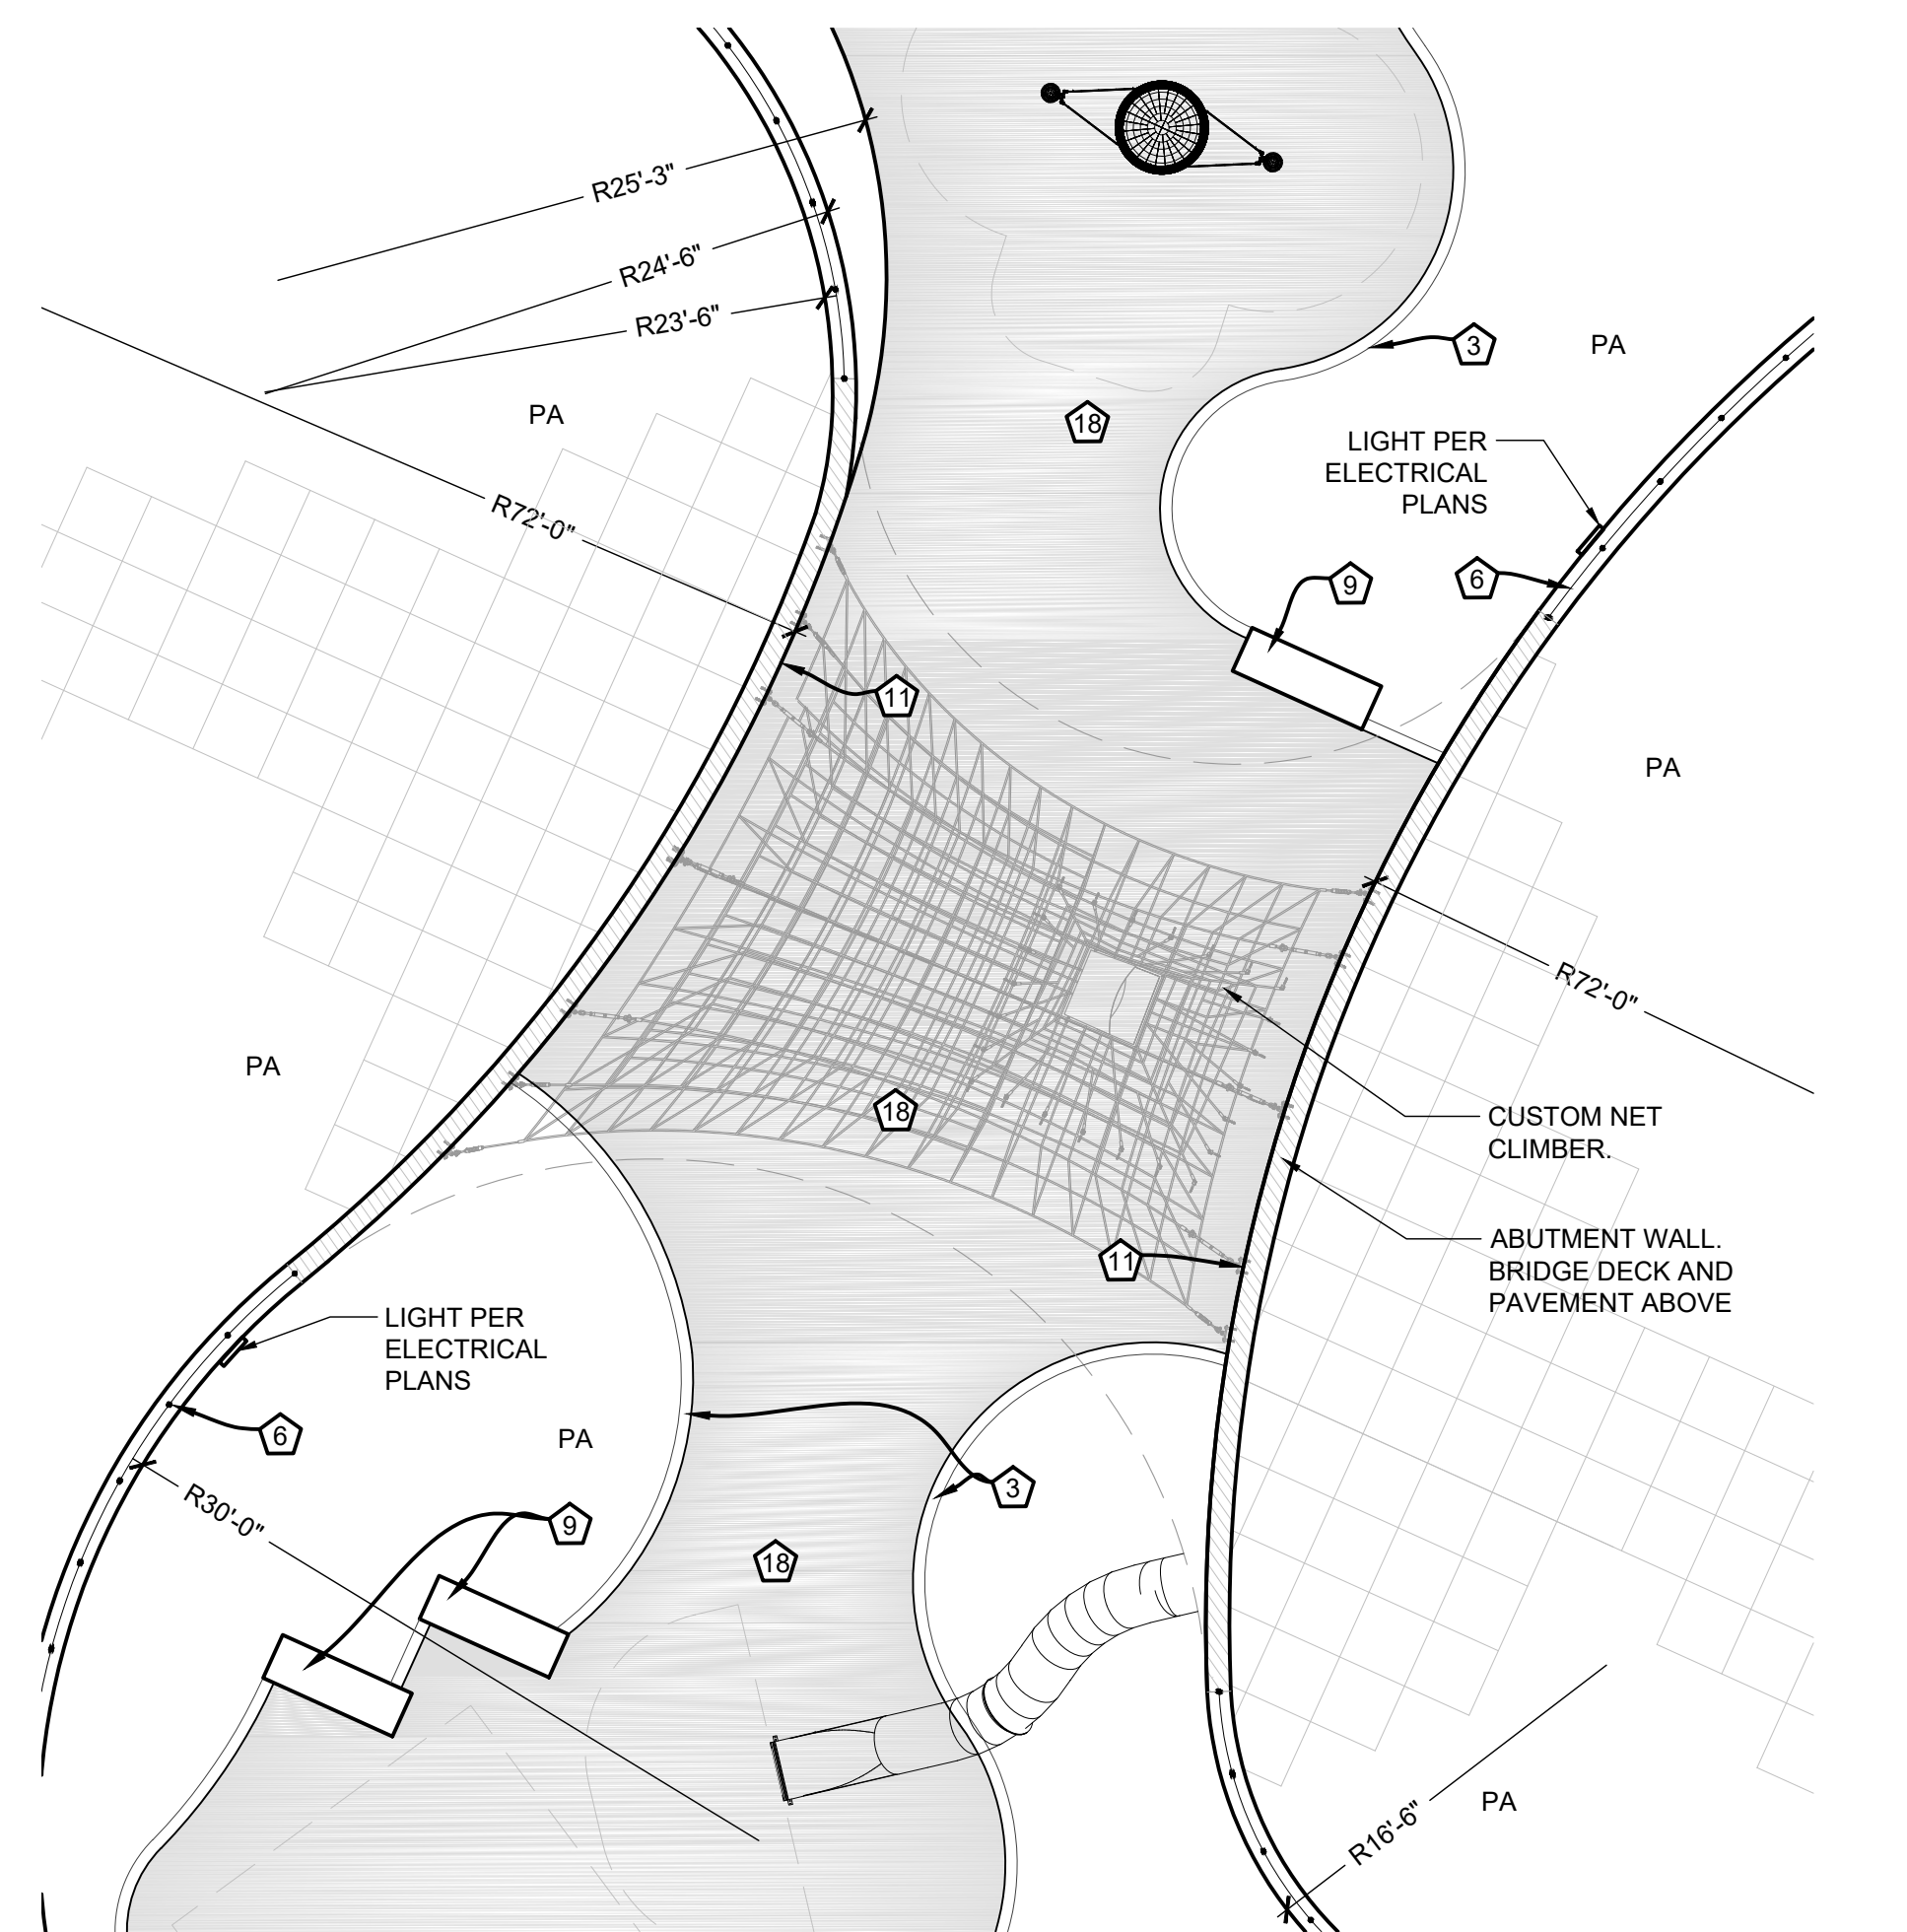

**B SITE PLAN ENLARGEMENT BELOW BRIDGE DECK**