

| REVISIONS | NO. | DATE |
|-----------|-----|------------|
| | 3 | 08/10/2016 |
| | | |
| | | |
| | | |
| | | |

ISSUE DATE: MAY 26, 2016
PROJECT NO.: 15-187
DRAWN BY: GAS
CHECKED BY: TBS

SEAL

8/10/2016
TODD B. SCHEIBE
NUMBER E-24757


SHEET
C4.01
GRADING PLAN

NOTES:

- 1) THE UTILITIES SHOWN HEREIN WERE PLOTTED FROM AVAILABLE INFORMATION AND DO NOT NECESSARILY REFLECT THE ACTUAL EXISTENCE, NONEXISTENCE, SIZE, TYPE, OR LOCATION OF THESE OR OTHER UTILITIES. THE CONTRACTOR SHALL BE RESPONSIBLE FOR VERIFYING THE ACTUAL LOCATION OF ALL UTILITIES, SHOWN OR NOT SHOWN, AND SAID UTILITIES SHALL BE LOCATED IN THE FIELD PRIOR TO ANY CONSTRUCTION OF IMPROVEMENTS.
- 2) PROPOSED GRADE AT THE TOP OF WALL AND BOTTOM OF WALL ARE NOTED AS TW AND BW RESPECTIVELY. THESE ELEVATIONS ARE NOT TOP OF WALL ABOVE GRADE OR BOTTOM OF WALL BELOW GRADE.

KEYED NOTES:

- 1 SILT FENCE (DETAIL 4/8.02)
- 2 NEW MODULAR BLOCK WALL (DETAIL 9/8.02)
- 3 CONSTRUCTION PARKING AREA

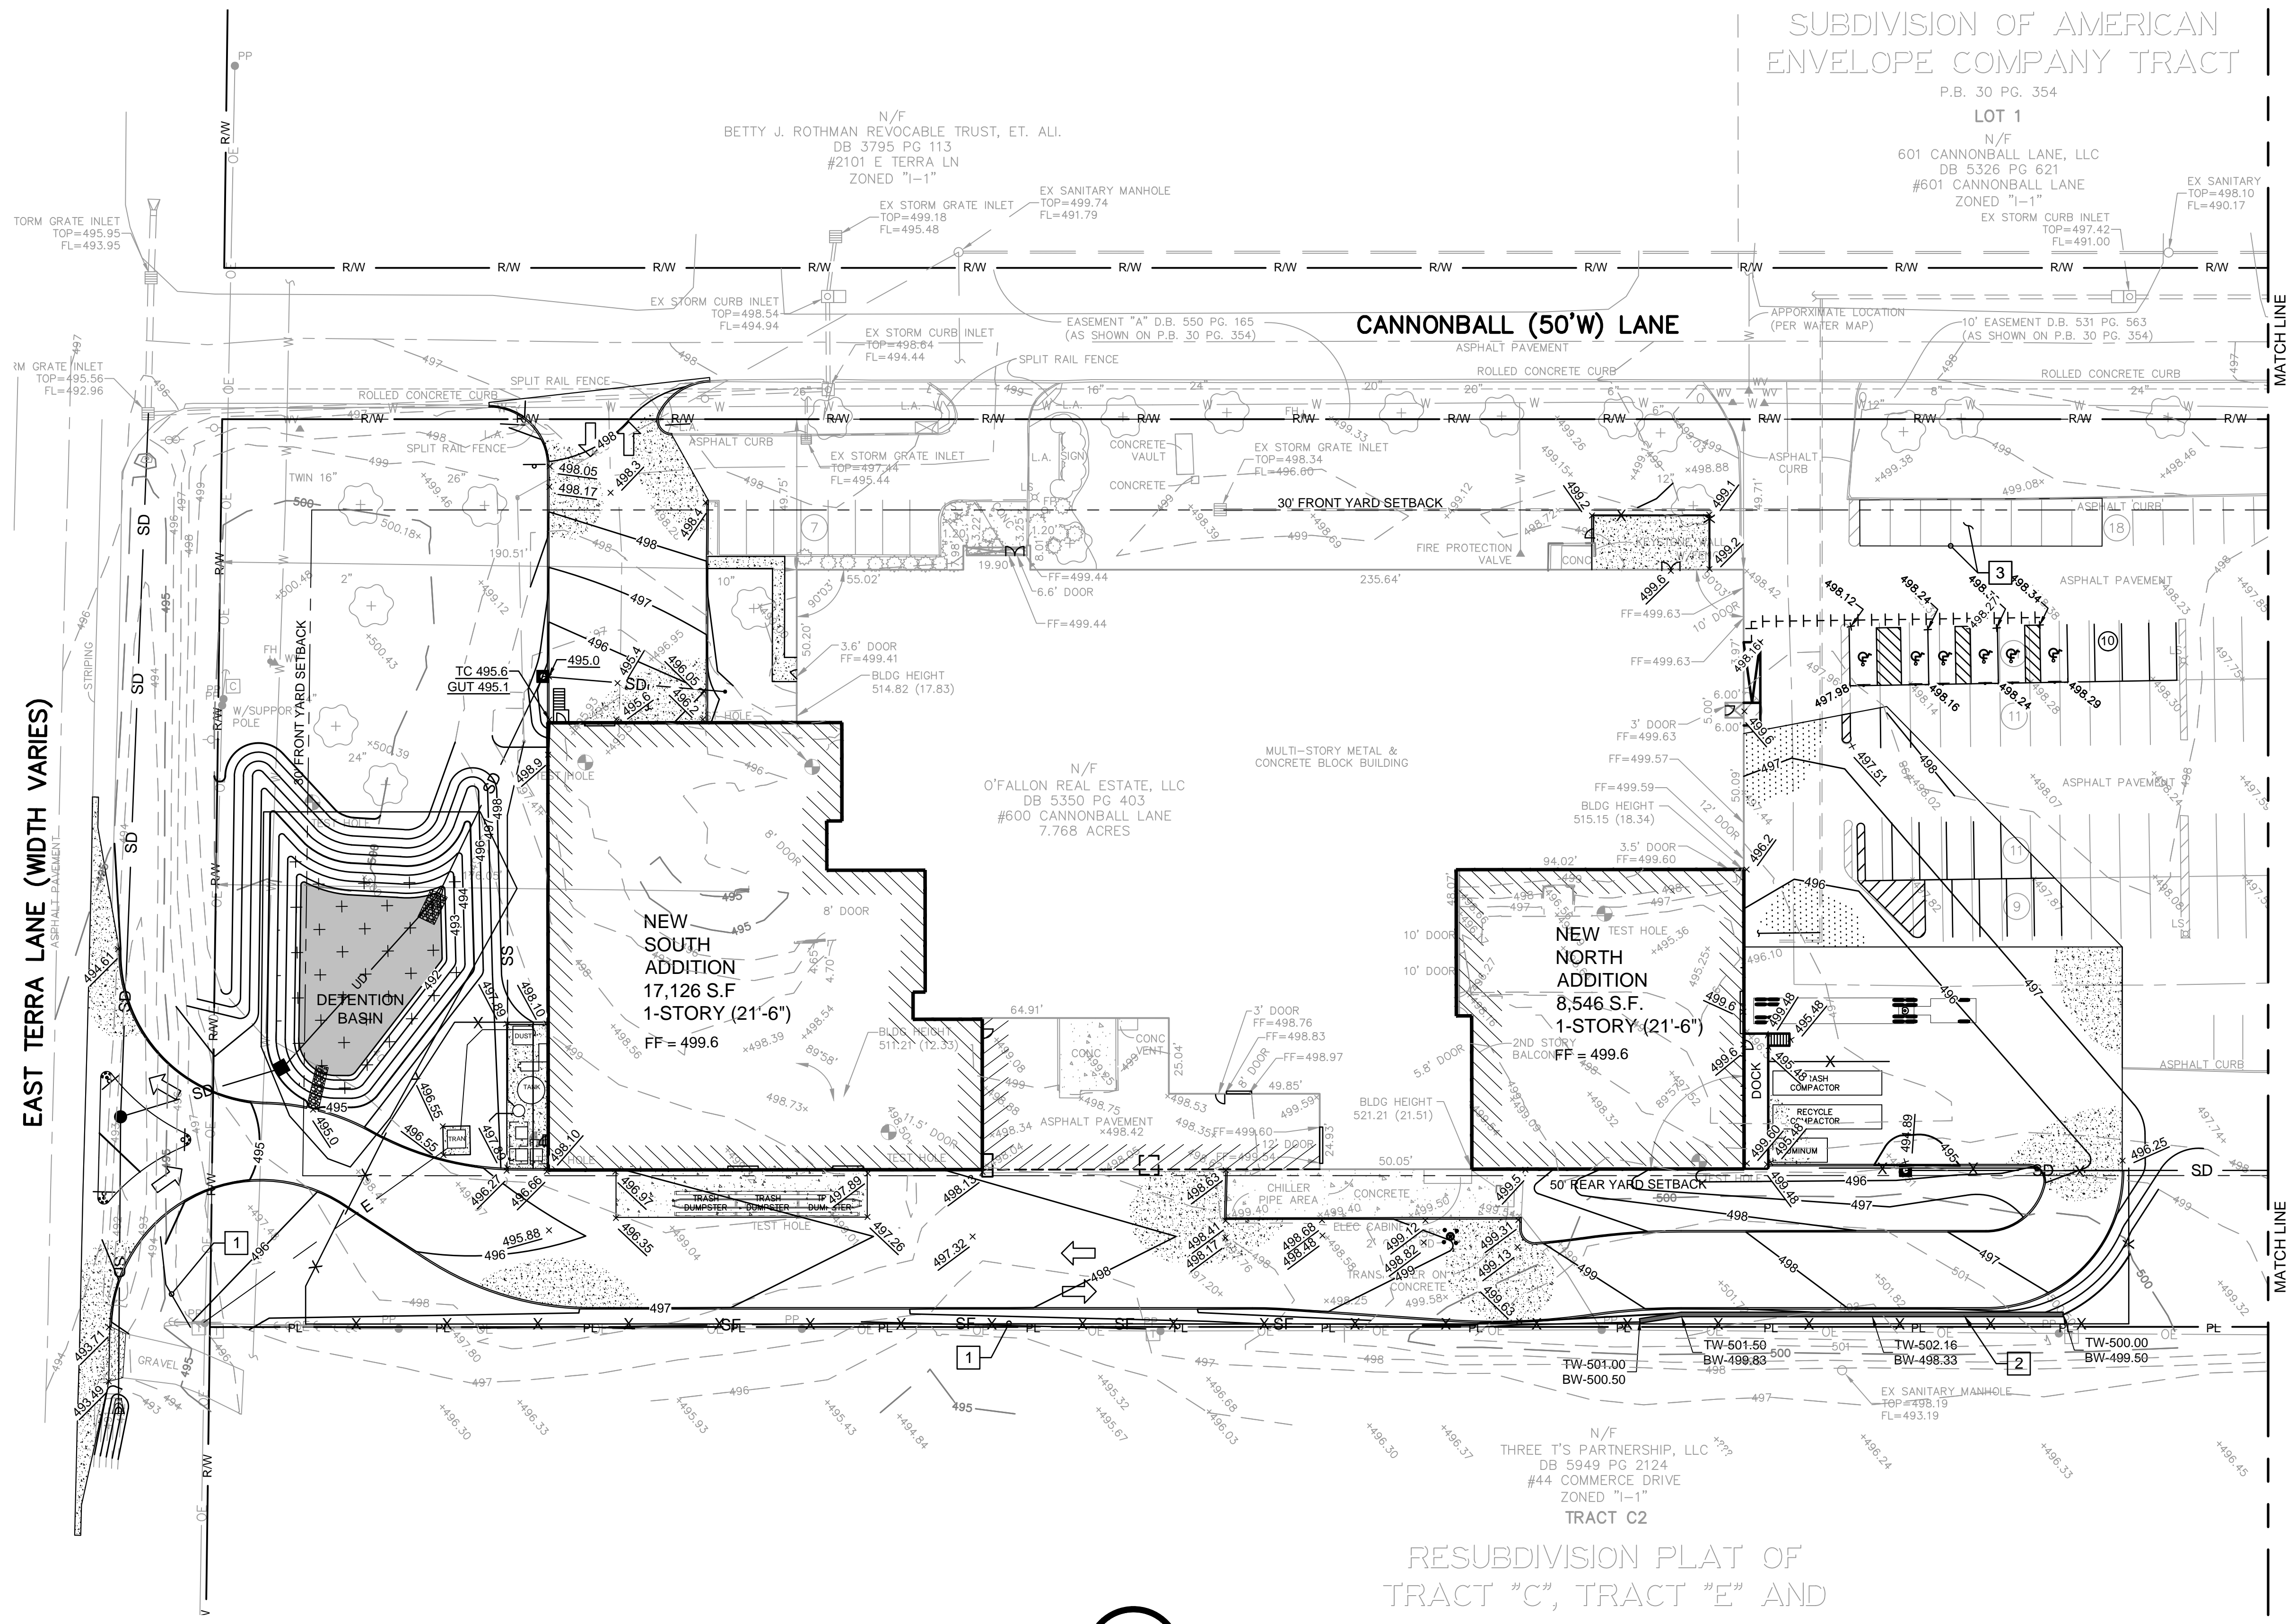

1 GRADING & EROSION CONTROL PLANS
SCALE: 1" = 30'

(IN FEET)
1 inch = 30 ft.

