




ADDITION & RENOVATION FOR
O'FALLON CASTING
600 CANNONBALL LANE O'FALLON, MISSOURI 63366
GRADING & EROSION CONTROL PLANS


NOTES:
1) THE UTILITIES SHOWN HEREIN WERE PLOTTED FROM AVAILABLE INFORMATION AND DO NOT NECESSARILY REFLECT THE ACTUAL EXISTENCE, NONEXISTENCE, SIZE, TYPE, OR LOCATION OF THESE OR OTHER UTILITIES. THE CONTRACTOR SHALL BE RESPONSIBLE FOR VERIFYING THE ACTUAL LOCATION OF ALL UTILITIES, SHOWN OR NOT SHOWN, AND SAID UTILITIES SHALL BE LOCATED IN THE FIELD PRIOR TO ANY CONSTRUCTION OF IMPROVEMENTS.

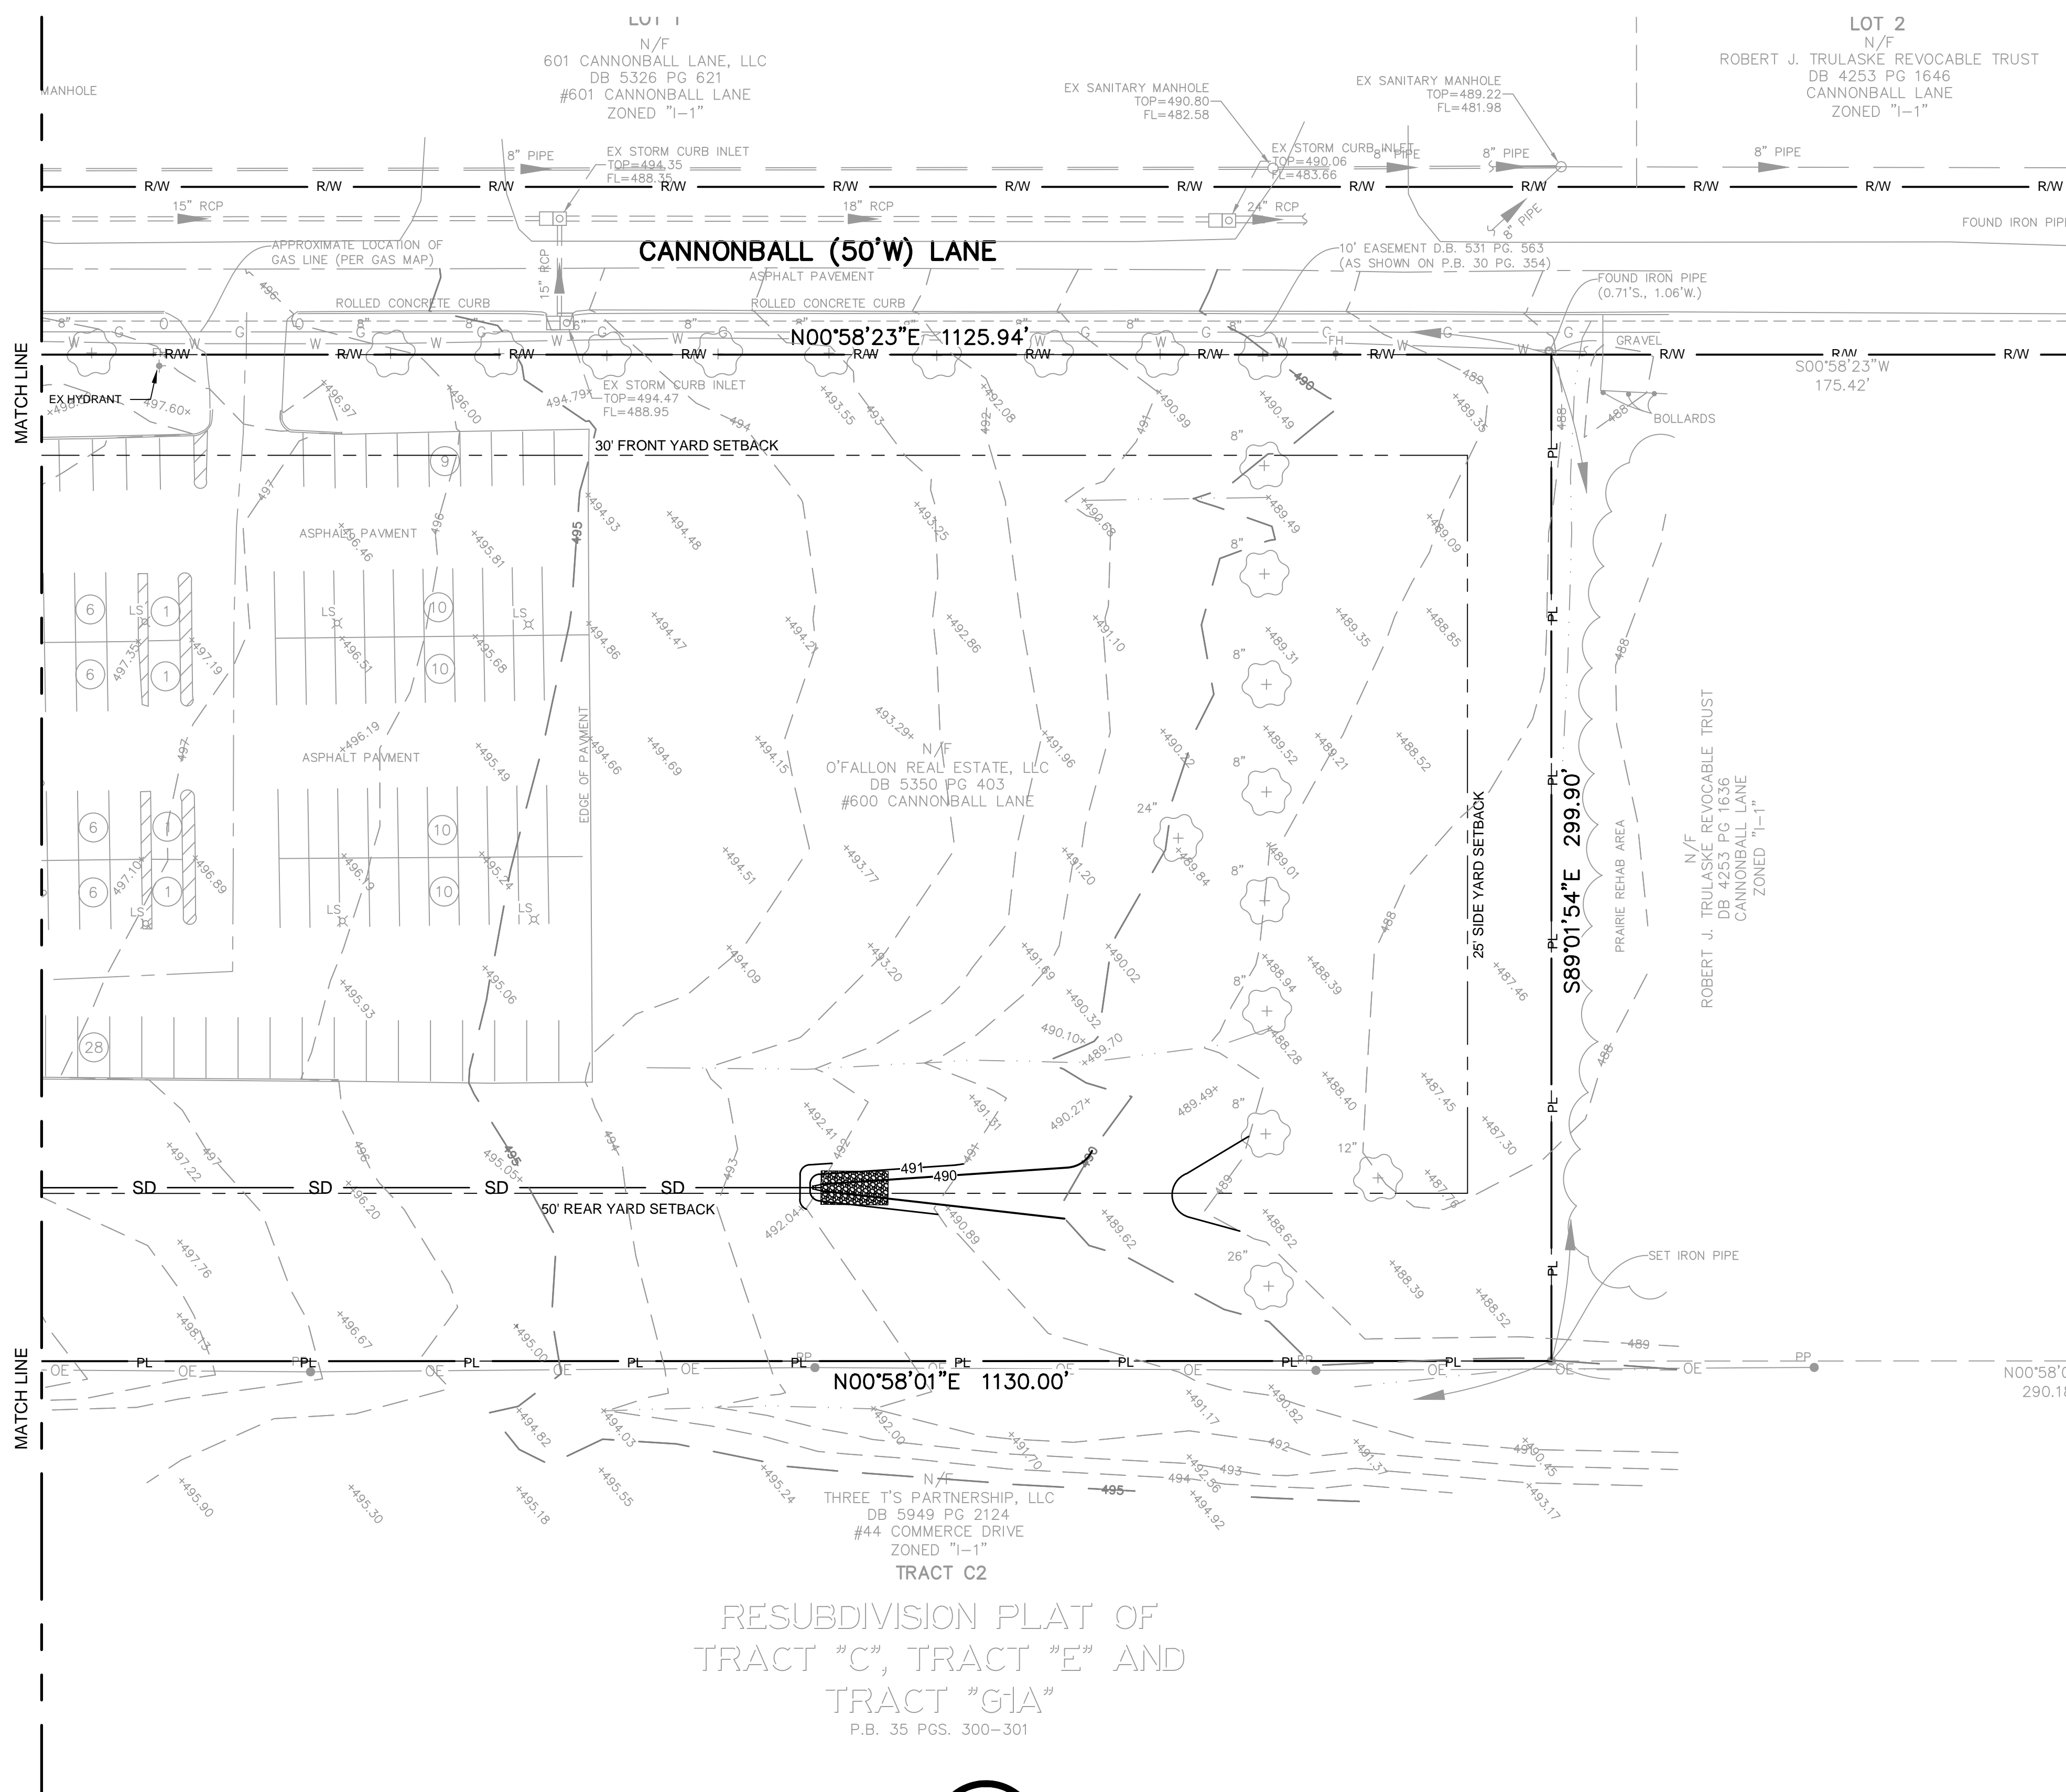


RESUBDIVISION PLAT OF
TRACT "C", TRACT "E" AND
TRACT "GJA"
P.B. 35 PGS. 300-301

1 GRADING & EROSION CONTROL PLANS

SCALE: 1" = 30'

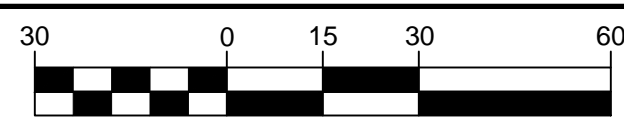


(IN FEET)
1 inch = 30 ft.

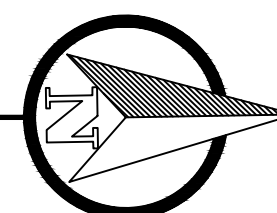

REVISIONS NO.	DATE
3	08/10/2016

ISSUE DATE: MAY 26, 2016
PROJECT NO.: 15-187
DRAWN BY: GAS
CHECKED BY: TBS

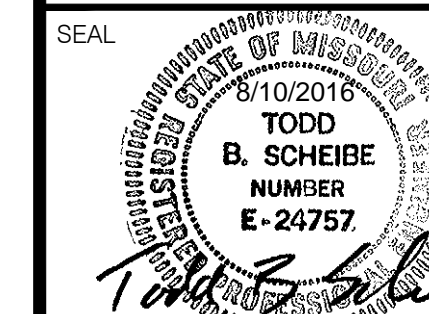

SEAL

SHEET
C4.02
GRADING PLAN