 

 

 
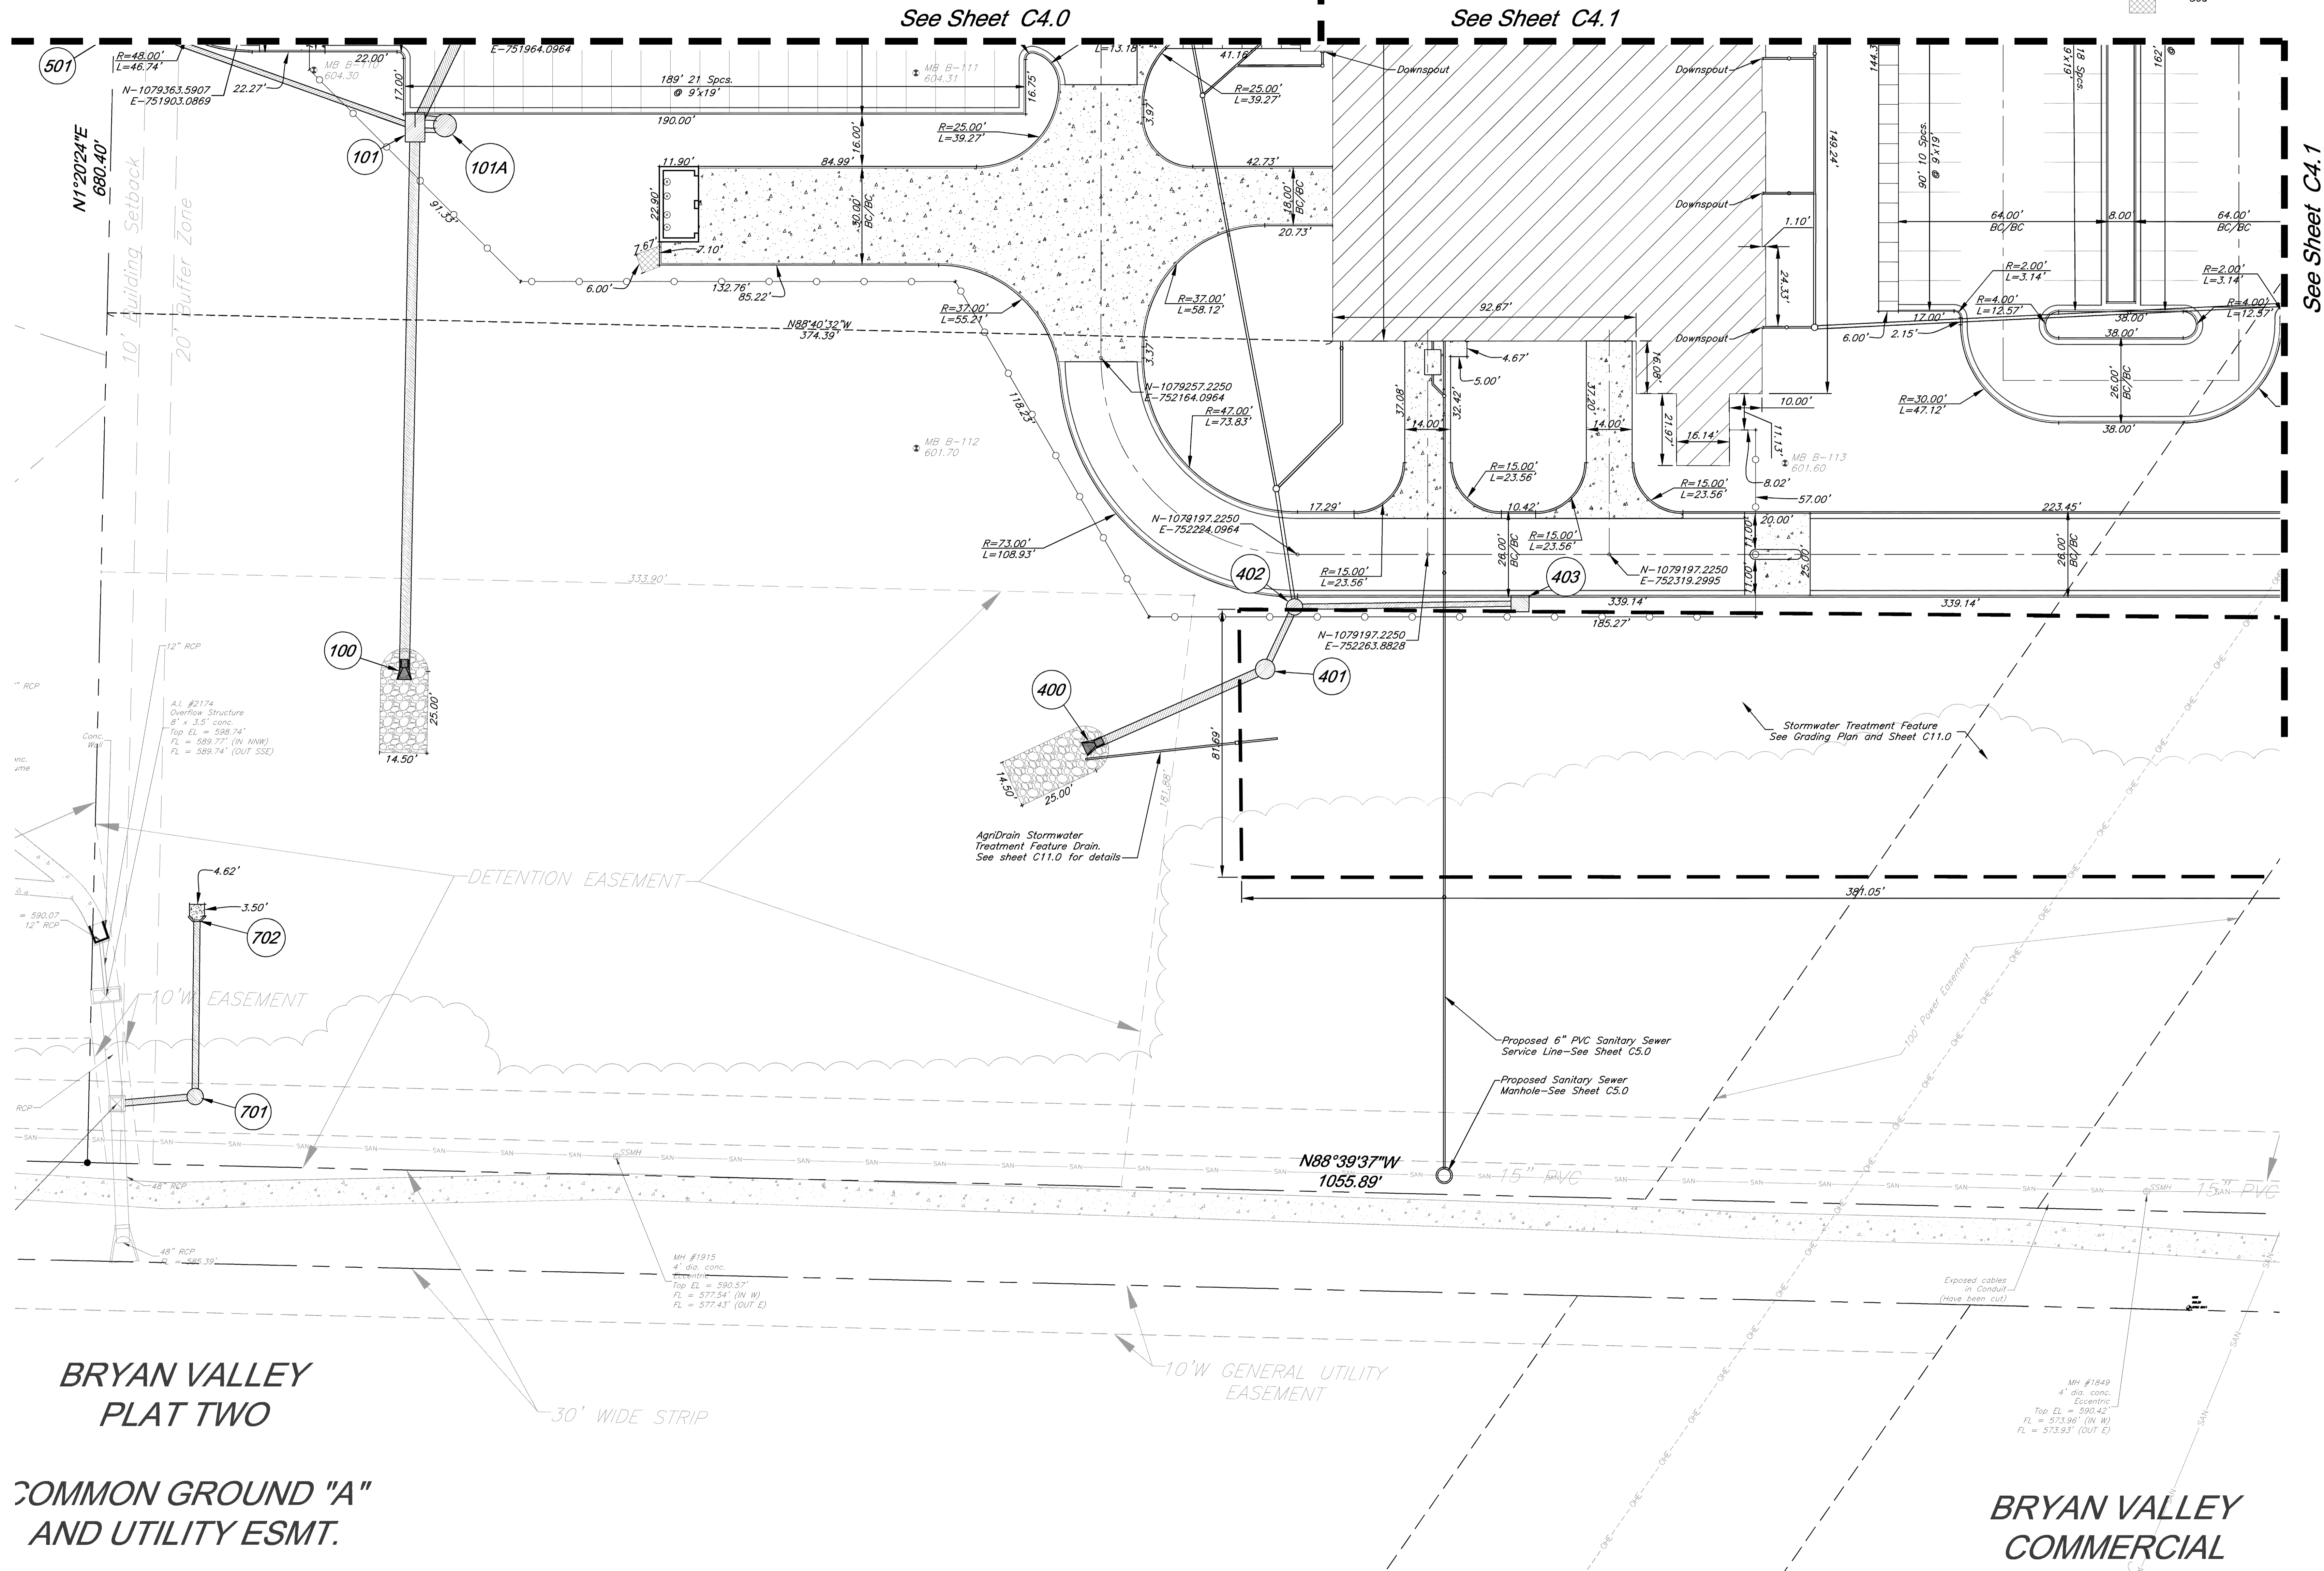
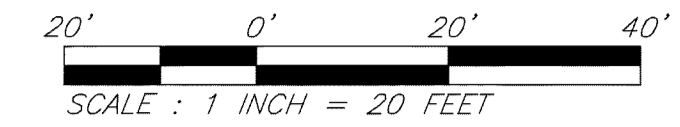
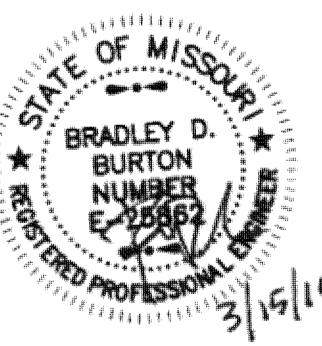


**LEGEND**

-  Heavy Duty Concrete  
See Details
-  Asphalt Pavement  
See Details
-  Proposed Sidewalk  
See Details
-  Proposed Fence  
See Details
-  Sod



REV	DATE	DESCRIPTION



PROJECT NUMBER  
13326.00

DATE  
03/15/16

CONSTRUCTION DOCUMENTS

DESIGNED: HTR/JWM/JRH  
DRAWN: HTR/JWM/JRH  
REVIEWED: HTR/BDP

SHEET TITLE  
**DIMENSION PLAN**

SHEET NUMBER  
**C4.2**

G:\13326\Civil\_3D\Production Drawings\Construction Site Plans\13326C0804.dwg Layout: C4.2 Dimension Plan --- Plotted Tuesday, March 15, 2016, 3:56pm by Jheoly