
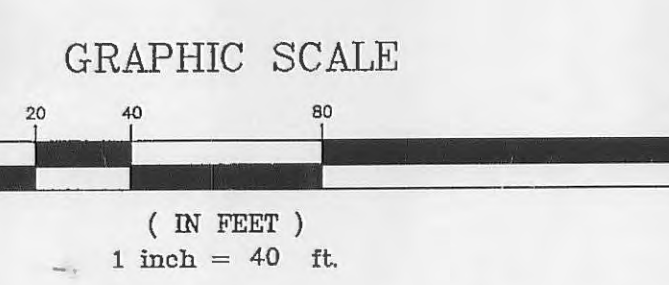


VETERANS MEMORIAL PARKWAY (PUBLIC)

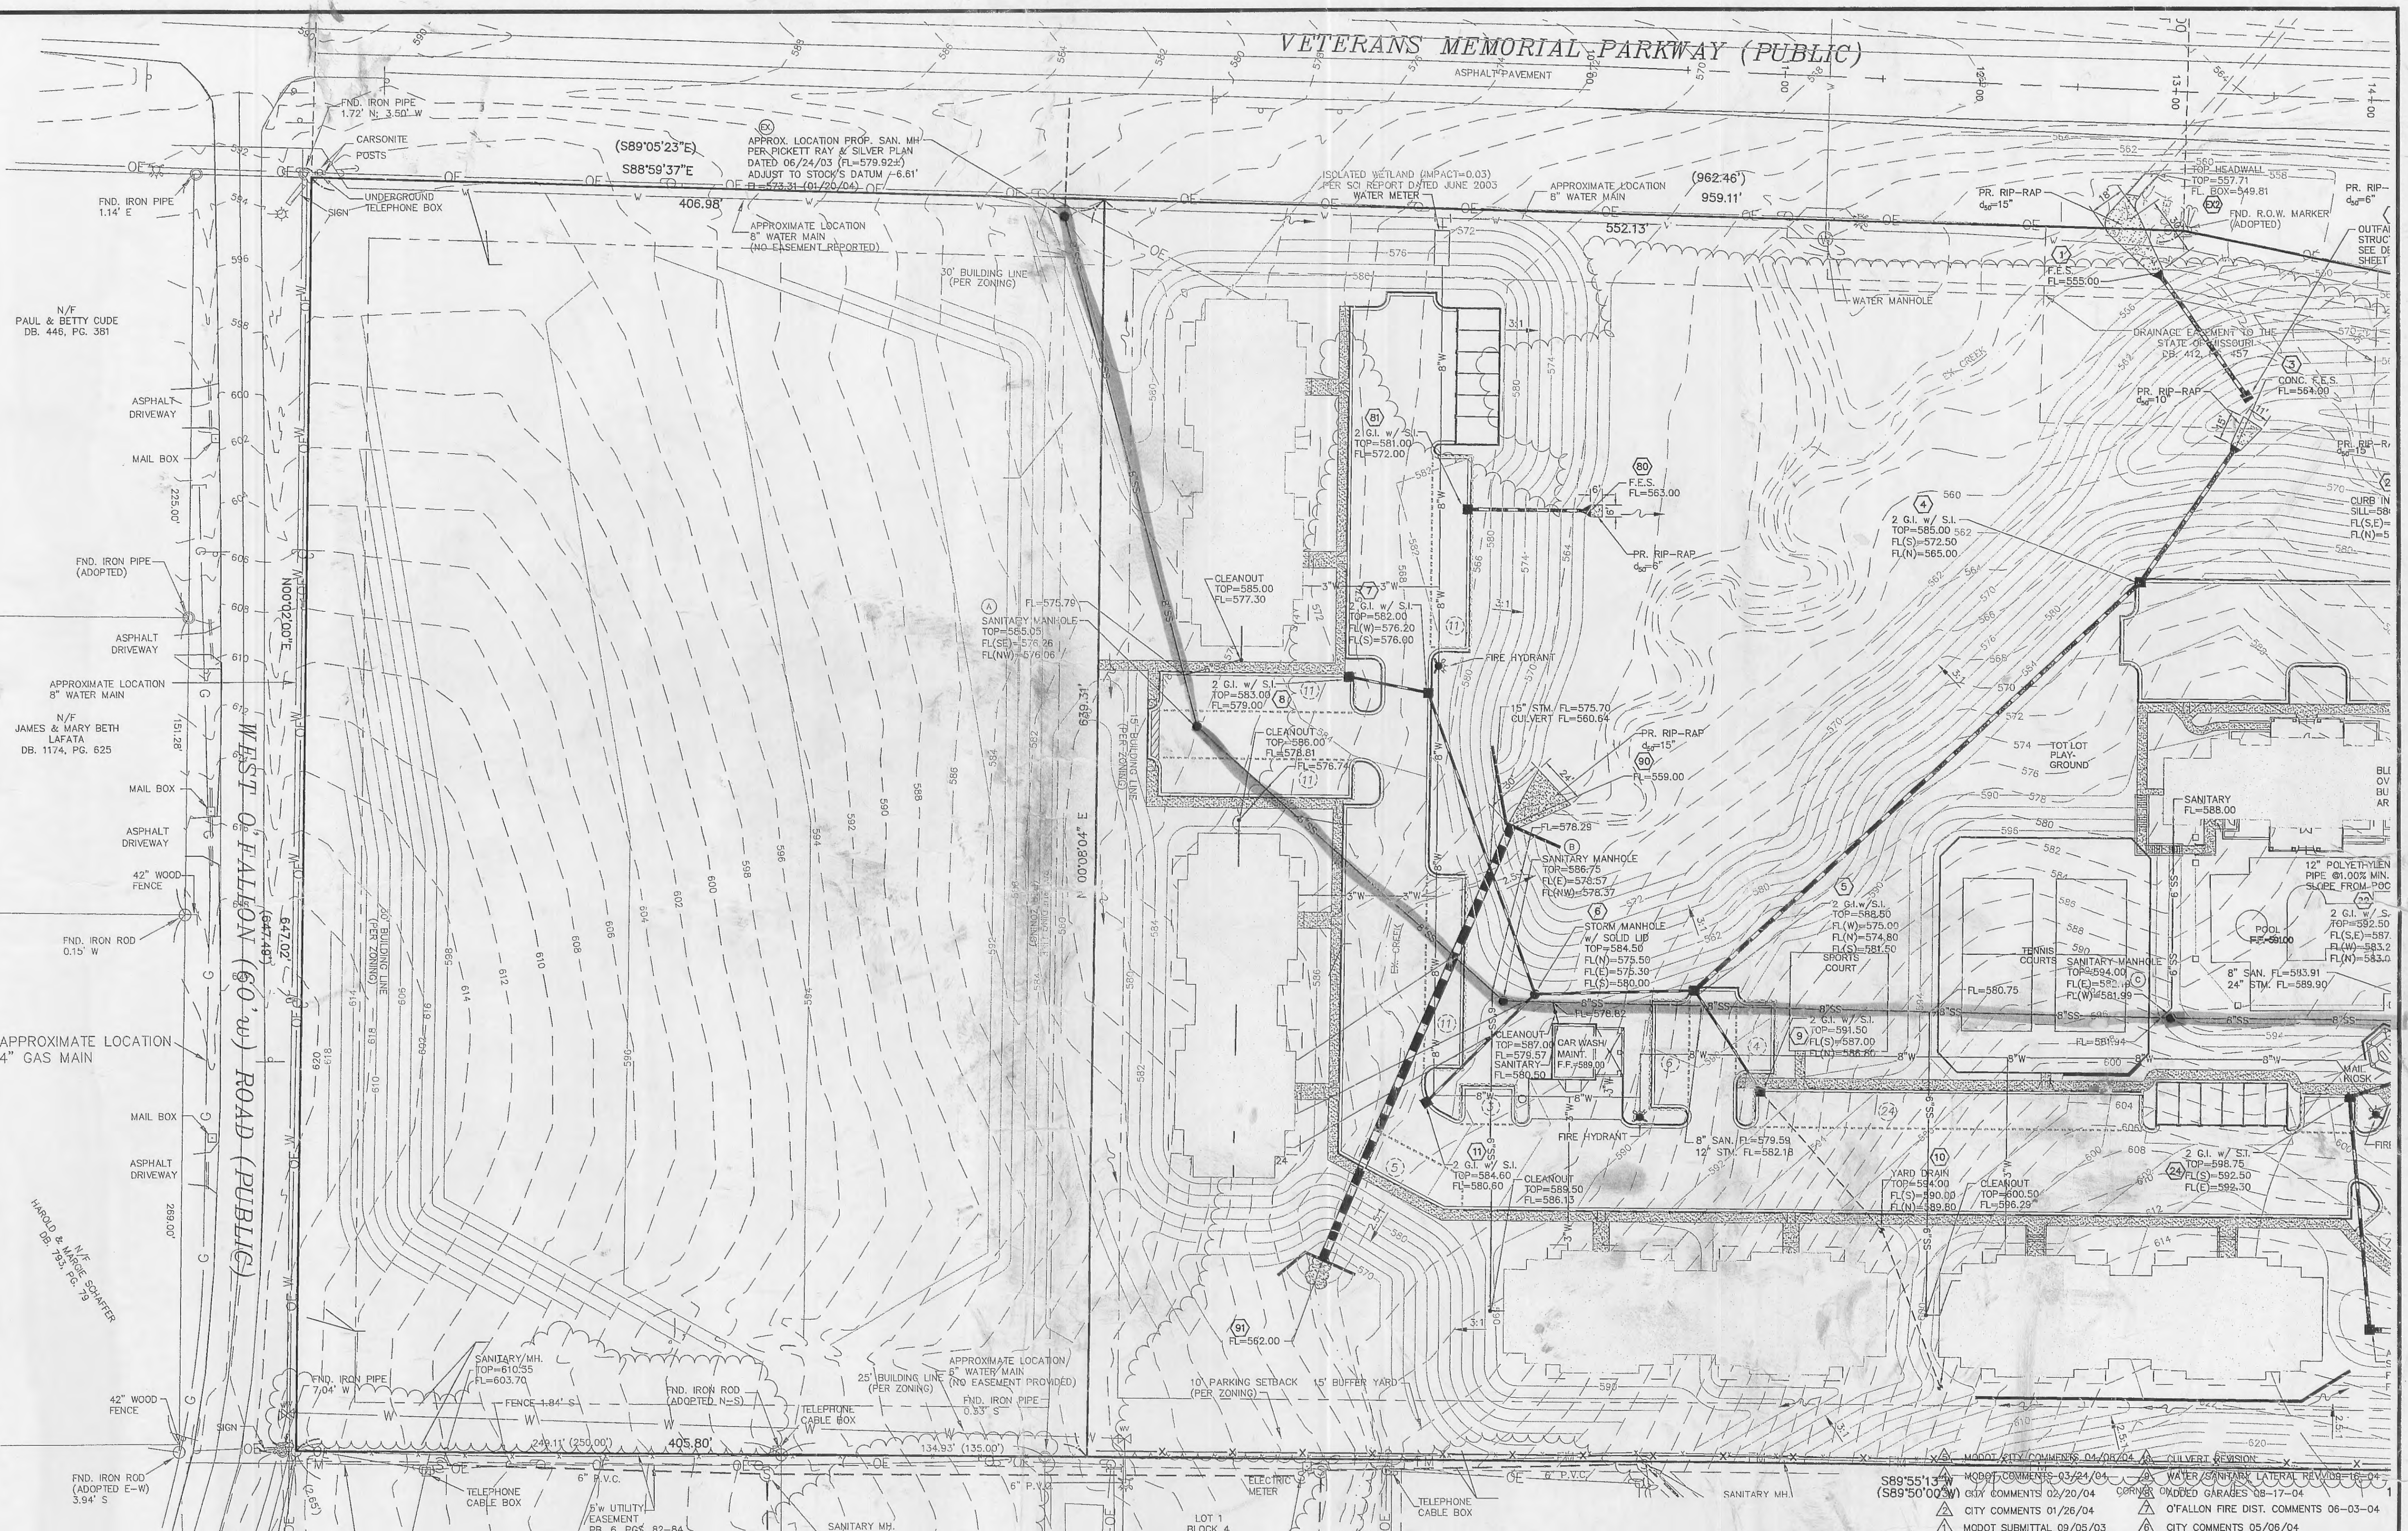


**O'FALLON LAKES L.P.**  
SITE UTILITY PLAN - WEST

**Stock & Associates**  
Consulting Engineers, Inc.

257 Chesterfield Business Parkway  
St. Louis, MO 63005  
PH: (636) 530-9100  
FAX: (636) 530-9130  
e-mail: general@stockassoc.com  
Web: www.stockassoc.com

MOODT CITY COMMENTS 03/24/04  
MOODT CITY COMMENTS 02/20/04  
CITY COMMENTS 01/26/04  
MOODT SUBMITTAL 09/05/03  
CITY COMMENTS 05/06/04

DRAWN BY: R.E.S. 08/27/03  
DATE: 08/27/03  
CHECKED BY: G.M.S. 08/27/03  
DATE: 08/27/03  
JOB NUMBER: 202-2927  
SHEET: C6 of 16

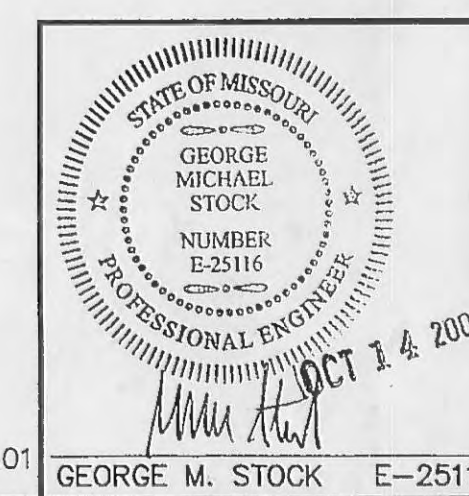

PLANNING AND ZONING FILE NUMBER 2203.01