



NOTES:
 THE PURPOSE OF THIS PAGE IS TO SHOW THE DRAINAGE PLANS FROM THE BOWL IN THE SKATEPARK TO THE STORM SEWER. REFER TO PLANS BY BAX ENGINEERING FOR PARKING LOT, SWPP, AND STORM SEWER INFORMATION.

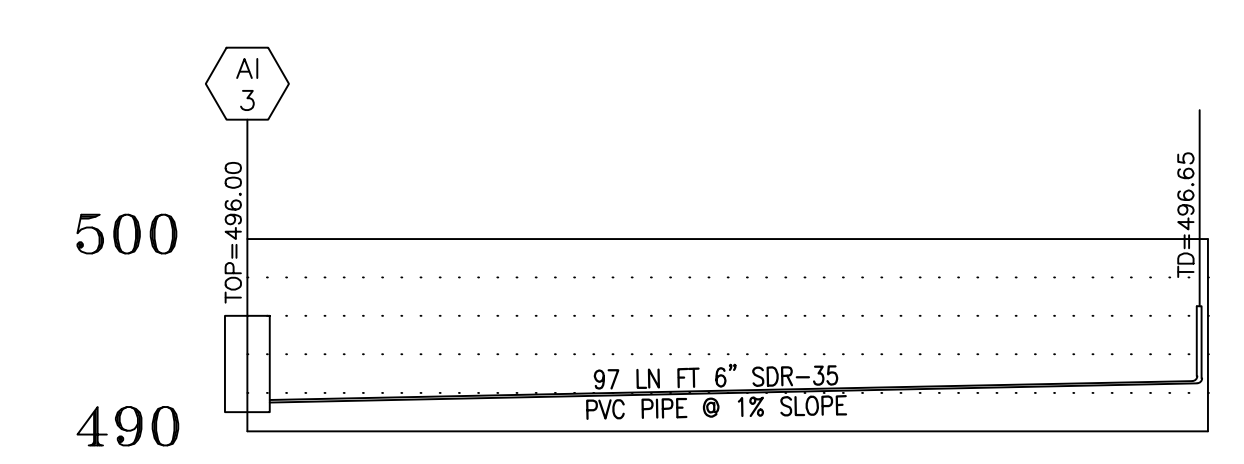

SKATEPARK STORM SEWER PROFILE
 SCALES:
 HORIZ. 1"=20'
 VERT. 1"=10'

This sheet produced by another firm & included for information only.

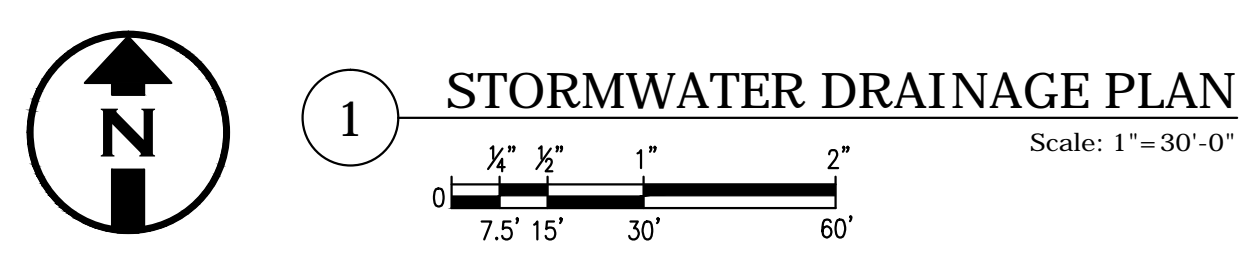

INFORMATION PROVIDED BY:
Bax Engineering Company
 Serving Saint Charles County,
 Saint Louis County and beyond since 1981

REV	DESCRIPTION	DATE
1	ISSUE FOR CONSTRUCTION 02/14/12	
2		
3		
4		

FARDCORE
 SECRETIVE SKATEPARKS INC
 SKATEPARK OWNED/OPERATED SINCE 2001

**STORMWATER DRAINAGE PLAN
 WESTHOFF PARK SKATEPARK
 O'FALLON, MISSOURI**

Drawn By: **J. HETHMON**
 Approved By: **N. BEMO**
 Scale: **AS NOTED**
 Project No: **11-115**
 Drawing No:

SP-1A