




**1 EAST ELEVATION**  
A5.1 SCALE: 1/4" = 1'-0"

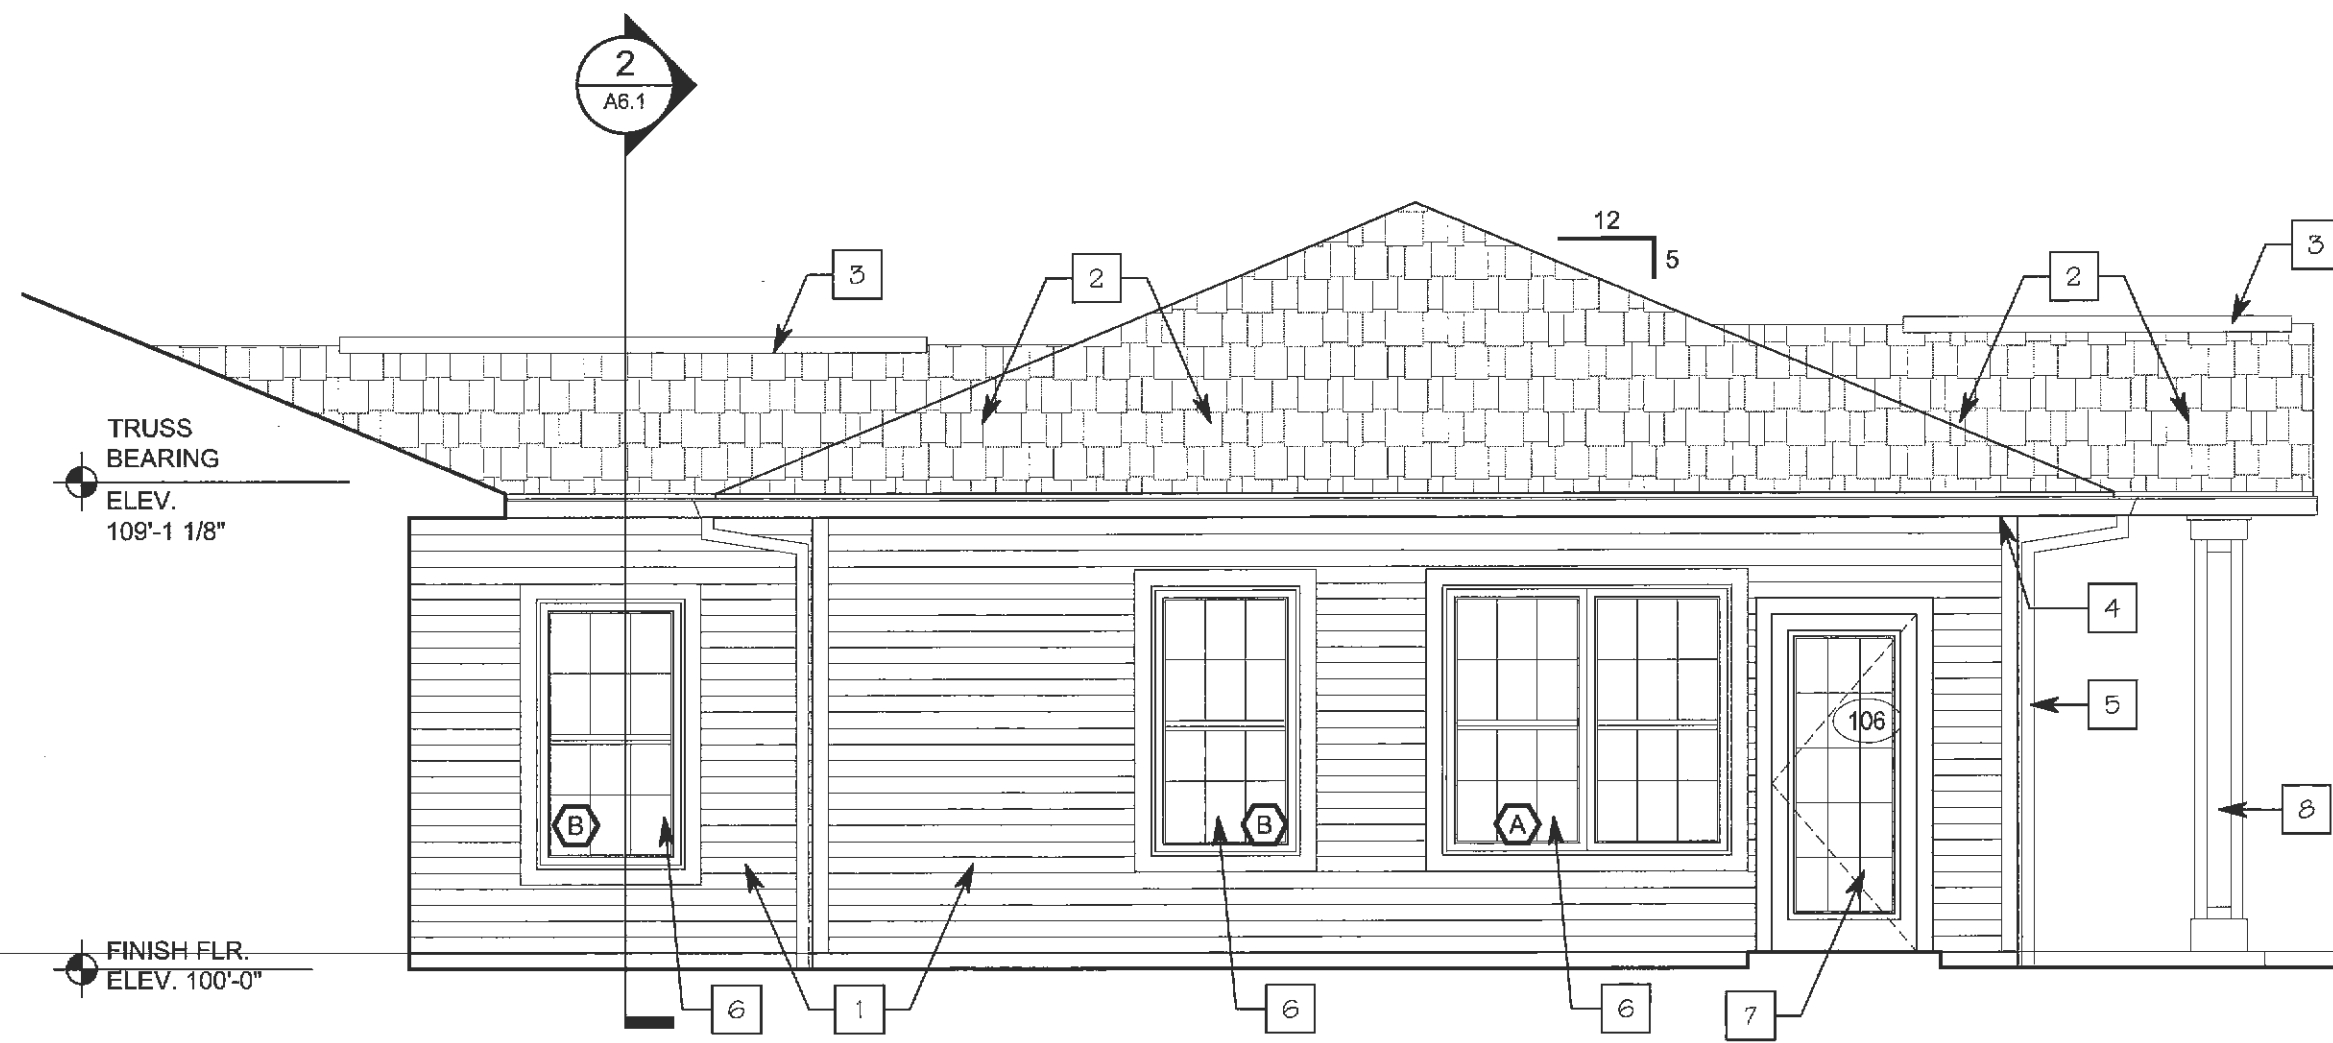

**2 SOUTH ELEVATION**  
A5.1 SCALE: 1/4" = 1'-0"

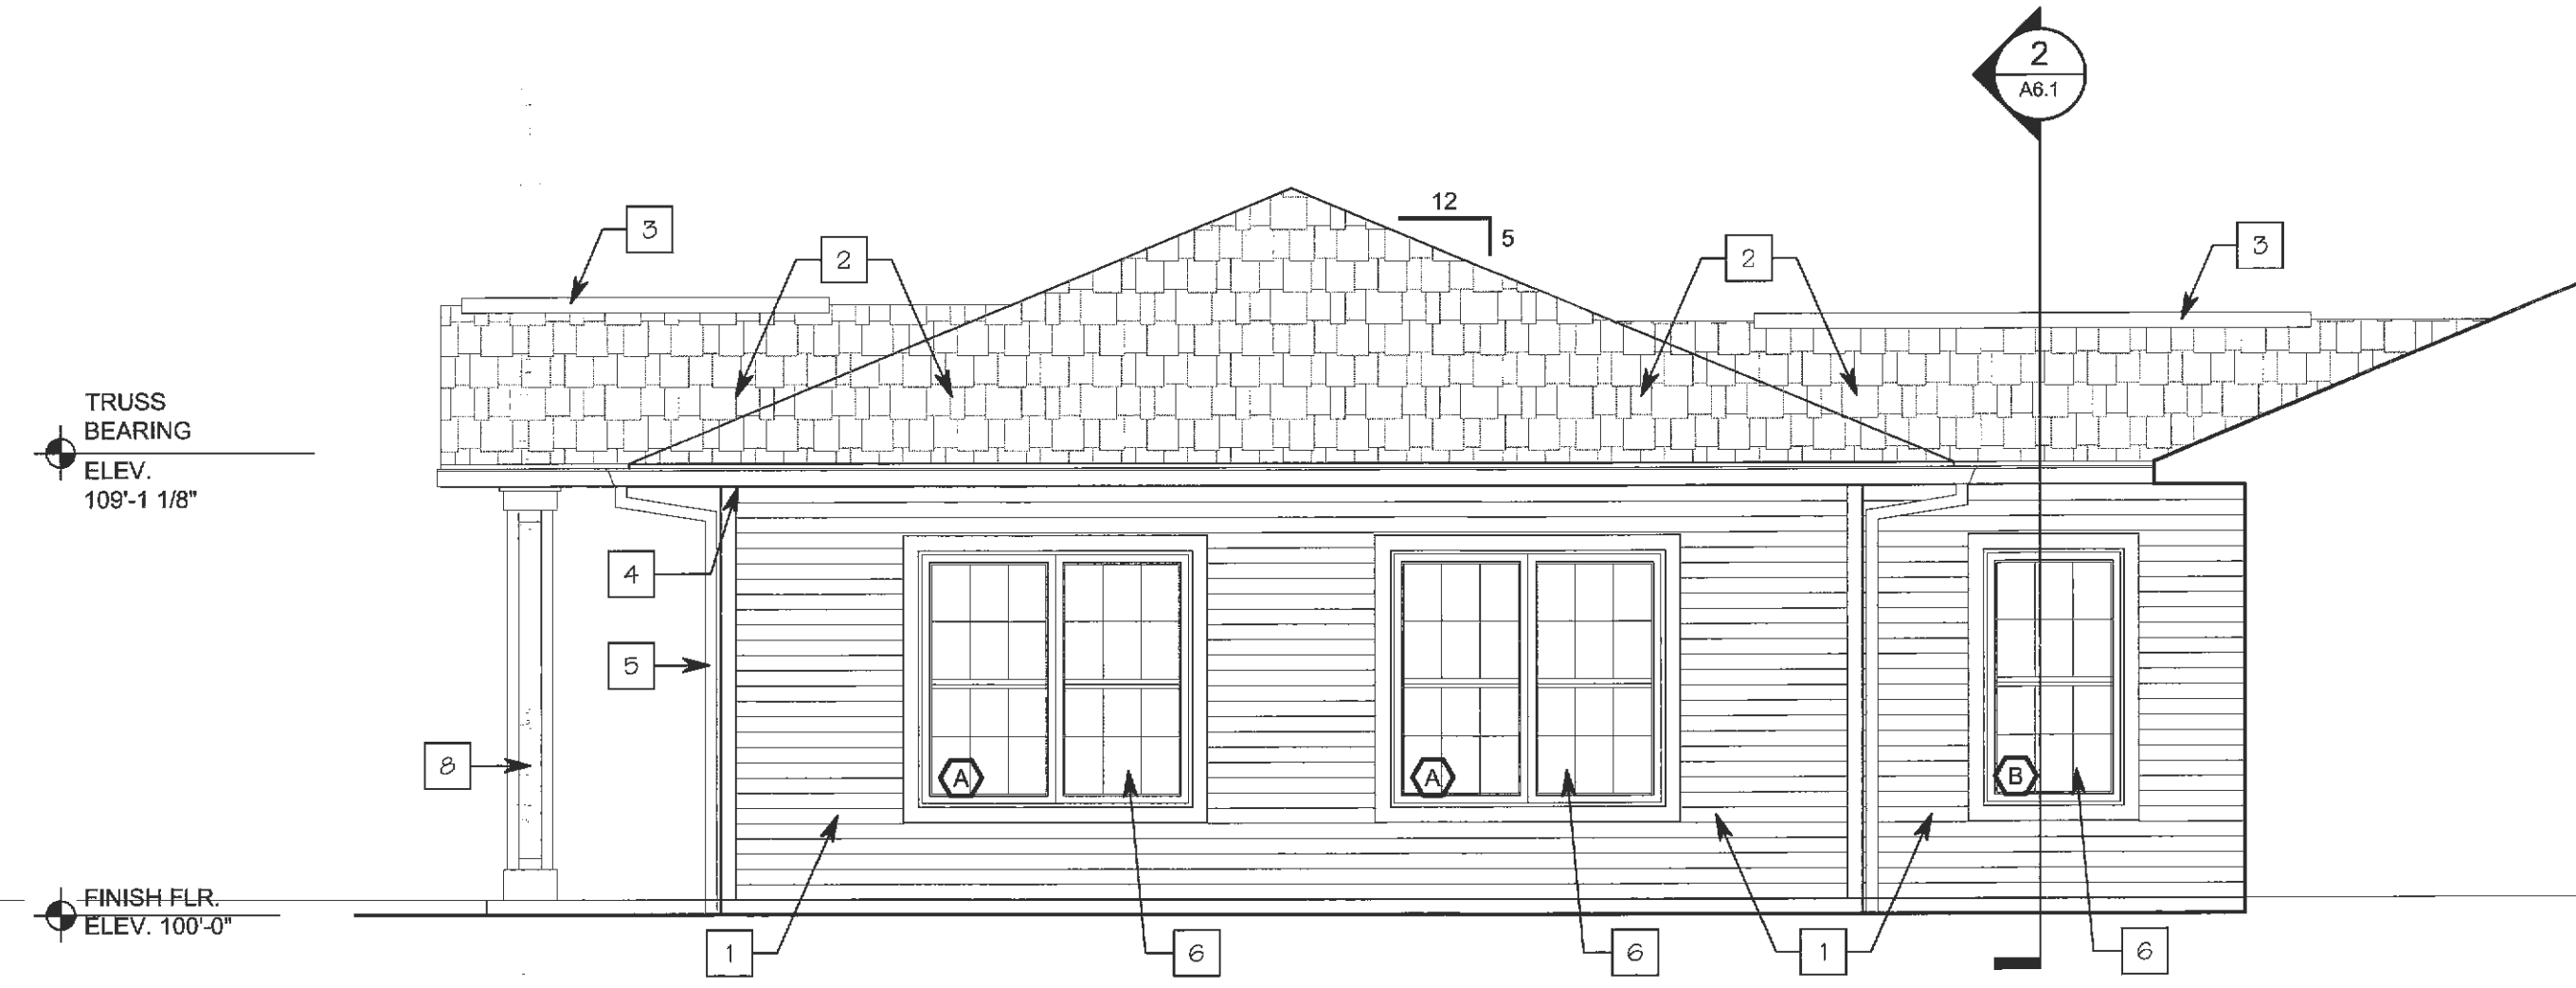

**3 NORTH ELEVATION**  
A5.1 SCALE: 1/4" = 1'-0"

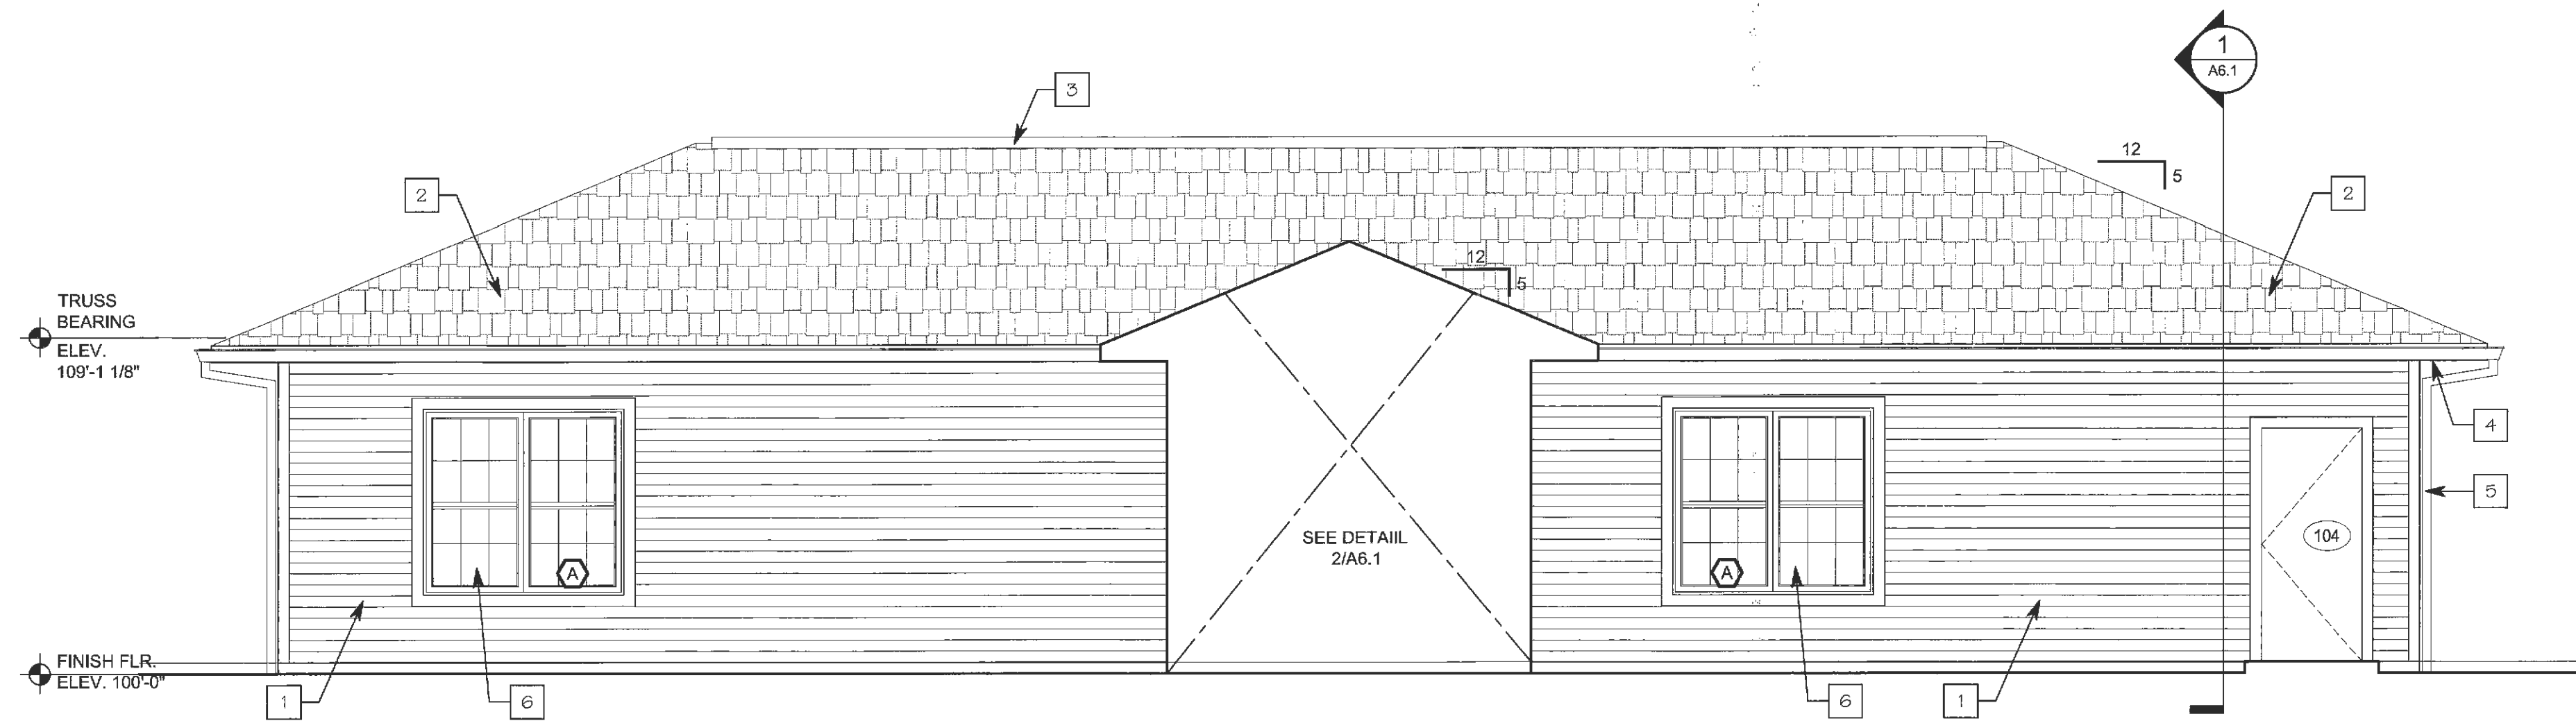

**4 WEST ELEVATION**  
A5.1 SCALE: 1/4" = 1'-0"

KEYNOTES	
1	DBL. 5 VINYL SIDING TO MATCH EXISTING
2	GAF TIMBERLINE 30 YR ARCHITECTURAL SHINGLE OR EQUAL OVER 30# FELT
3	RIDGE VENT
4	PREFIN ALUM FASCIA AND SOFFIT
5	PREFIN MTL. DOWNSPOUT & GUTTERS SEE ROOF PLAN FOR LOCATIONS
6	SINGLE HUNG VINYL WINDOW W/ INSULATED LOW E GLAZING
7	PREFIN ALUM. DOOR W/ INSULATED GLAZING
8	COLUMN COVER - STYLE TBD


T\* = TEMPERED GLASS

CONSULTING ENGINEERS  
ELECTRICAL: TBD  
FIRE PROTECTION: TBD  
MECHANICAL: TBD  
PLUMBING: TBD

CONTRACTOR  
**ARCO**  
CONSTRUCTION  
THE DESIGN BUILD PEOPLE  
8801 N. BROADWAY, SUITE 100  
ST. LOUIS, MISSOURI 63119  
TEL: 314-822-5151 | FAX: 314-963-0714  
WWW.ARCONATIONAL.COM

ARCHITECT  
**GMA**  
ARCHITECTS  
1001 N. BROADWAY, SUITE 100  
ST. LOUIS, MISSOURI 63119  
TEL: 314-822-5151 | FAX: 314-963-0714  
WWW.GMA-ARCHITECTS.COM

A BUILDING ADDITION FOR:  
*Park Place*  
Senior Living at Winghaven  
2002 & 2004 BOARDWALK PLACE DRIVE

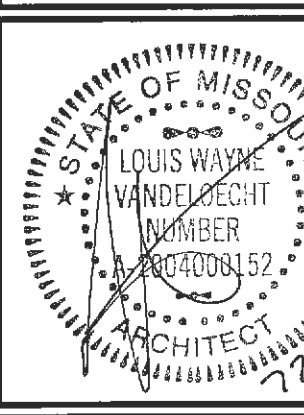

JOB NO : SJ1408  
PA : RJR  
PERMIT SET : 07-21-14

REVISIONS	DATE

SHEET NUMBER  
**A5.1**  
EXTERIOR ELEVATIONS