



A TRACT OF LAND IN PART OF LOT 6
 OF D. HEALD HOME PLACE IN SURVEY
 55 TOWNSHIP 47 NORTH, RANGE 3 EAST
 ST CHARLES COUNTY, MO.

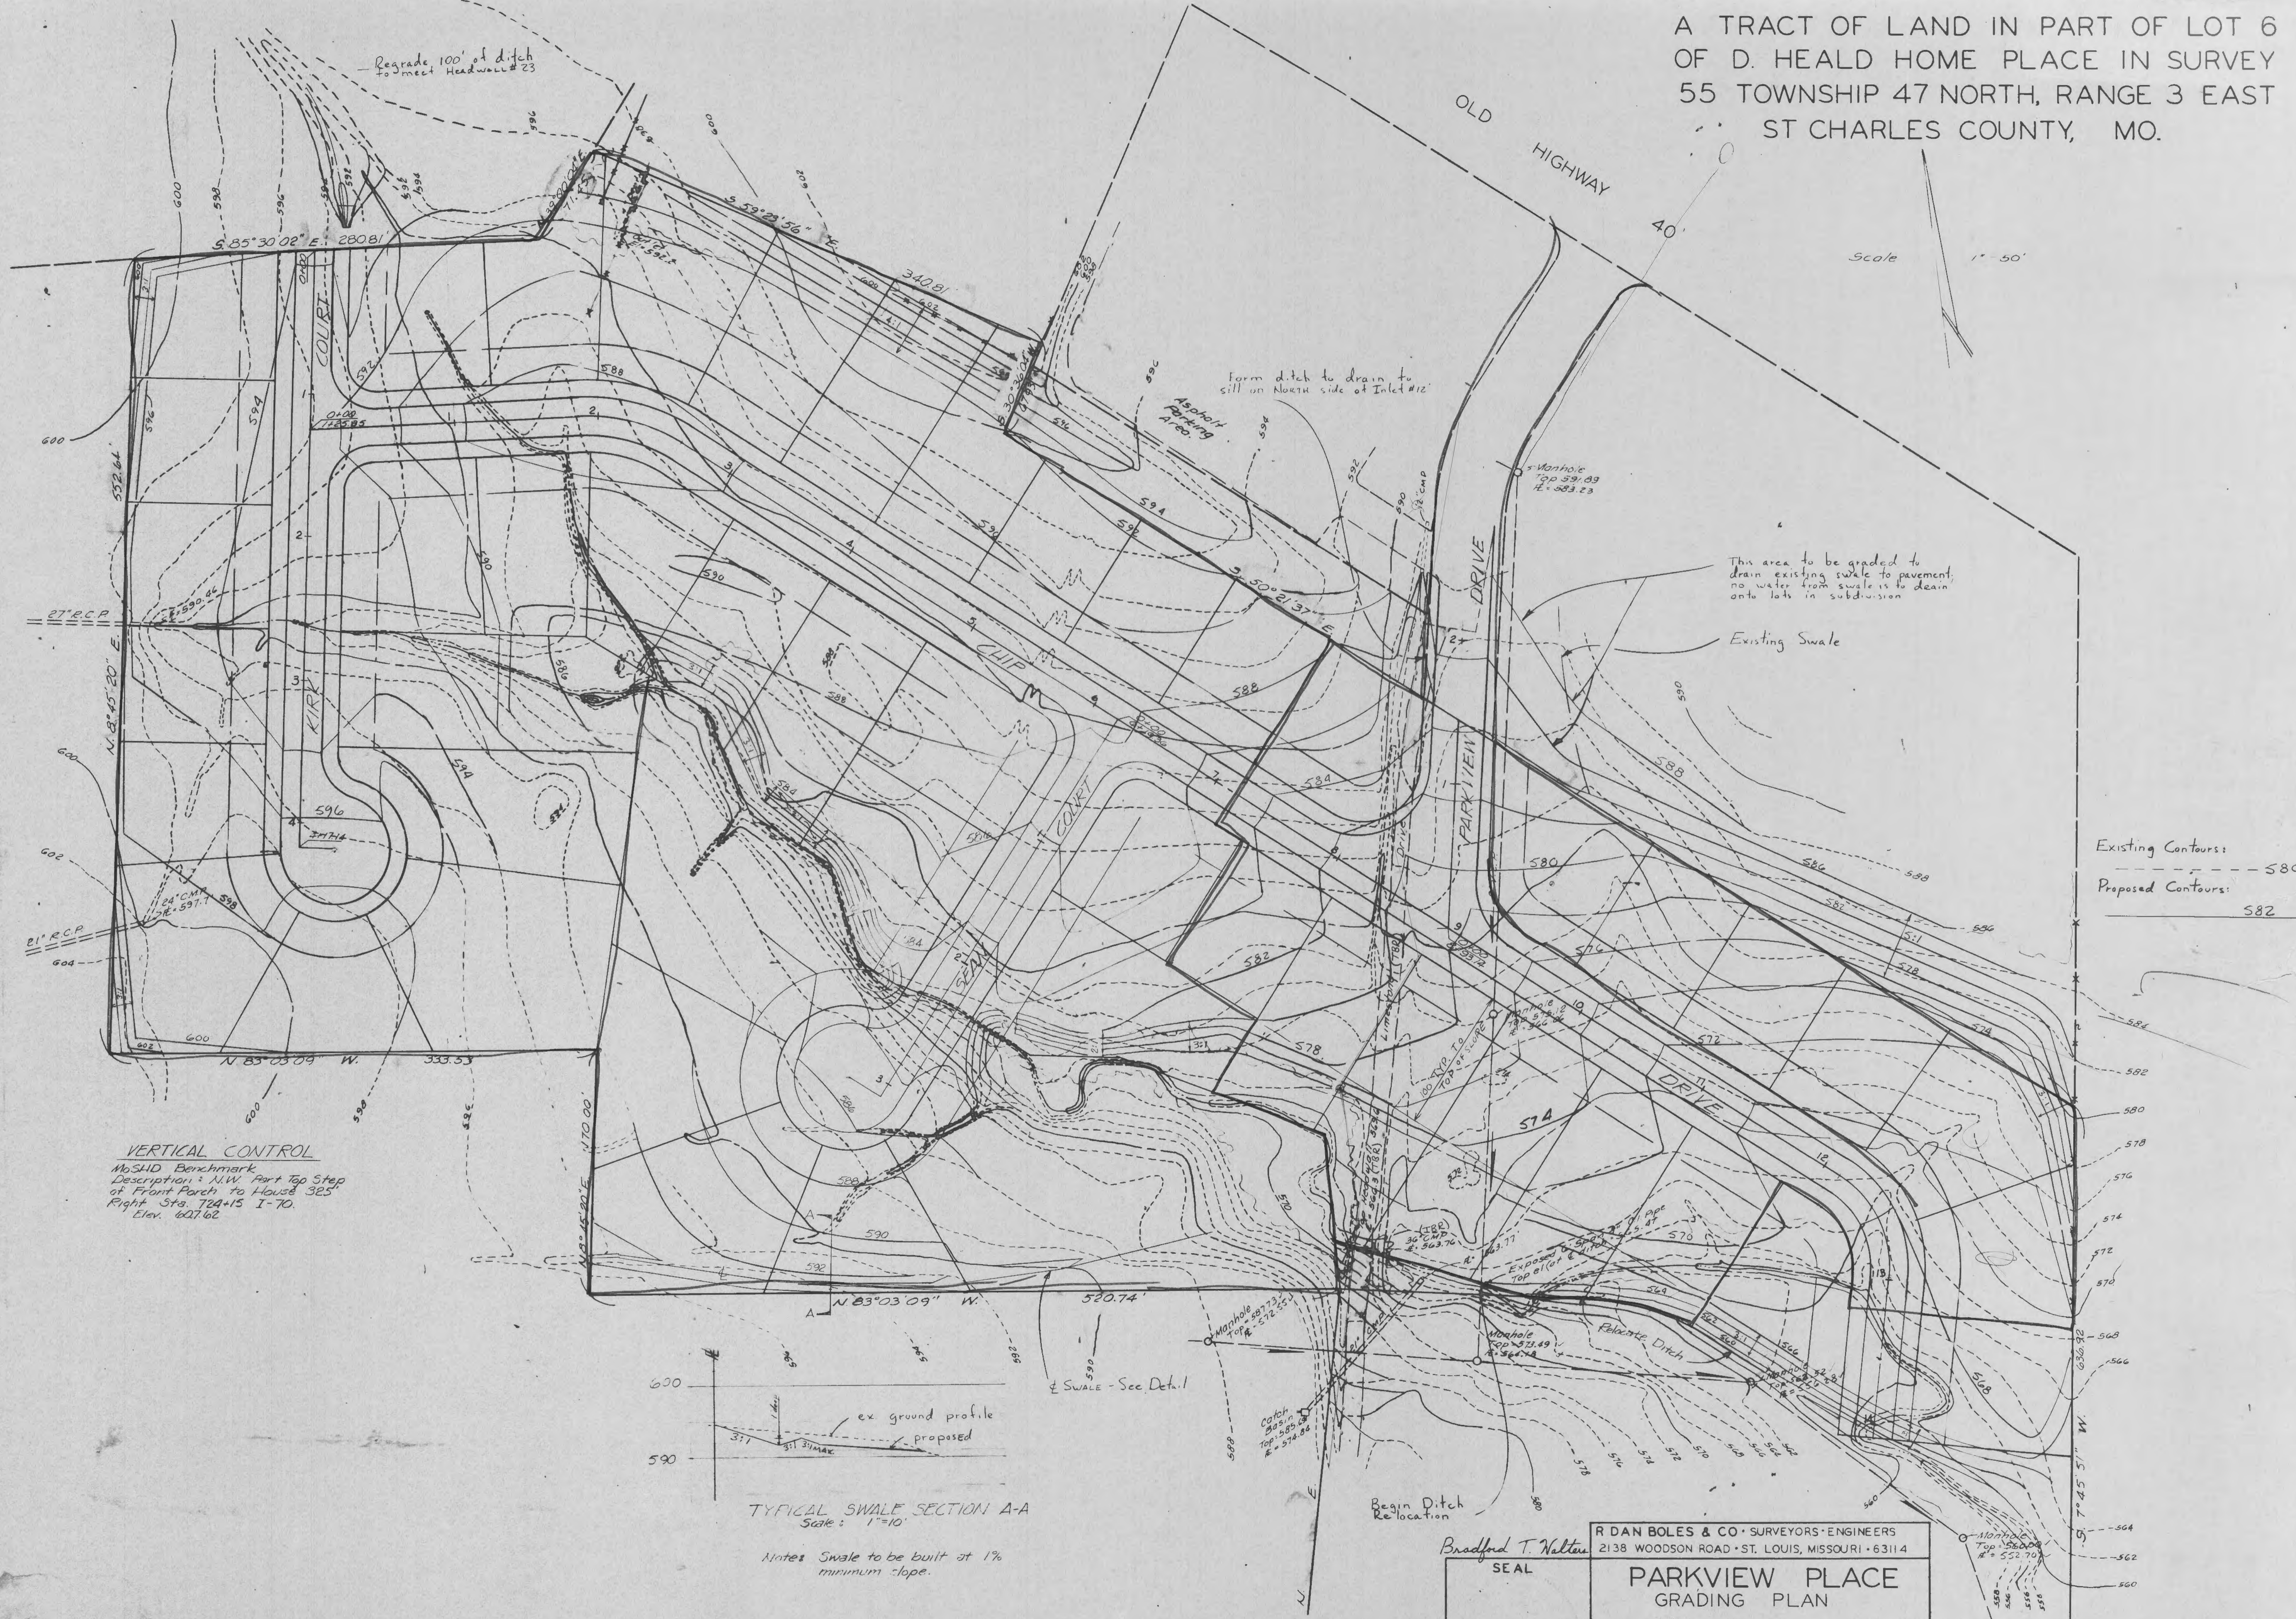

Existing Contours: --- 580
 Proposed Contours: ——— 582

VERTICAL CONTROL
 MOSHAD Benchmark
 Description: S.W. Part Top Step
 of Front Porch to House 325'
 Right Sta. 724+15 I-70.
 Elev. 607.62'

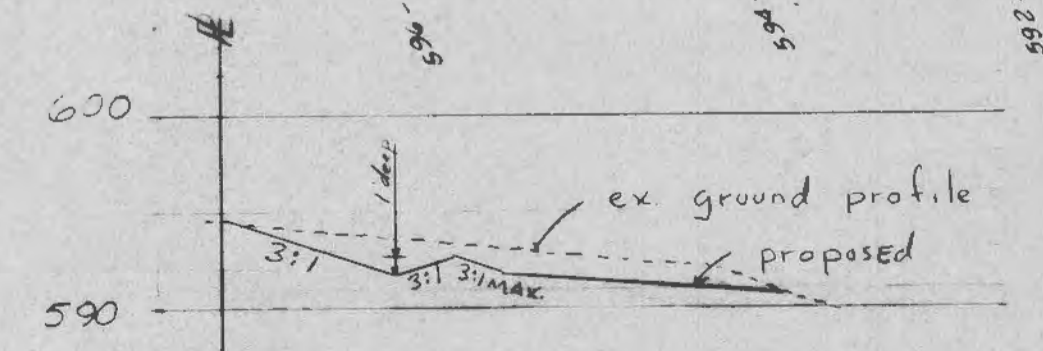

TYPICAL SWALE SECTION A-A
 Scale: 1" = 10'

Notes: Swale to be built at 1% minimum slope.

BRADFORD T. WALTERS
 SEAL
 R DAN BOLES & CO SURVEYORS-ENGINEERS
 2138 WOODSON ROAD • ST. LOUIS, MISSOURI • 63114
PARKVIEW PLACE
 GRADING PLAN

SCALE 1" = 50' ORDER NO. 14398
 DRAWN BY: DATE 9/77 SHEET 3 OF 8
 DESIGNED BY: BTW

DATE	REVISION	BY