


PEBBLE BROOK

PLATS - 3,5&6

A TRACT OF LAND BEING PART
OF THE EAST 1/2 OF THE S.E. 1/4 OF FRAC. SECT. 32
TOWNSHIP 47 NORTH, RANGE 3 EAST
ST. CHARLES COUNTY, MISSOURI

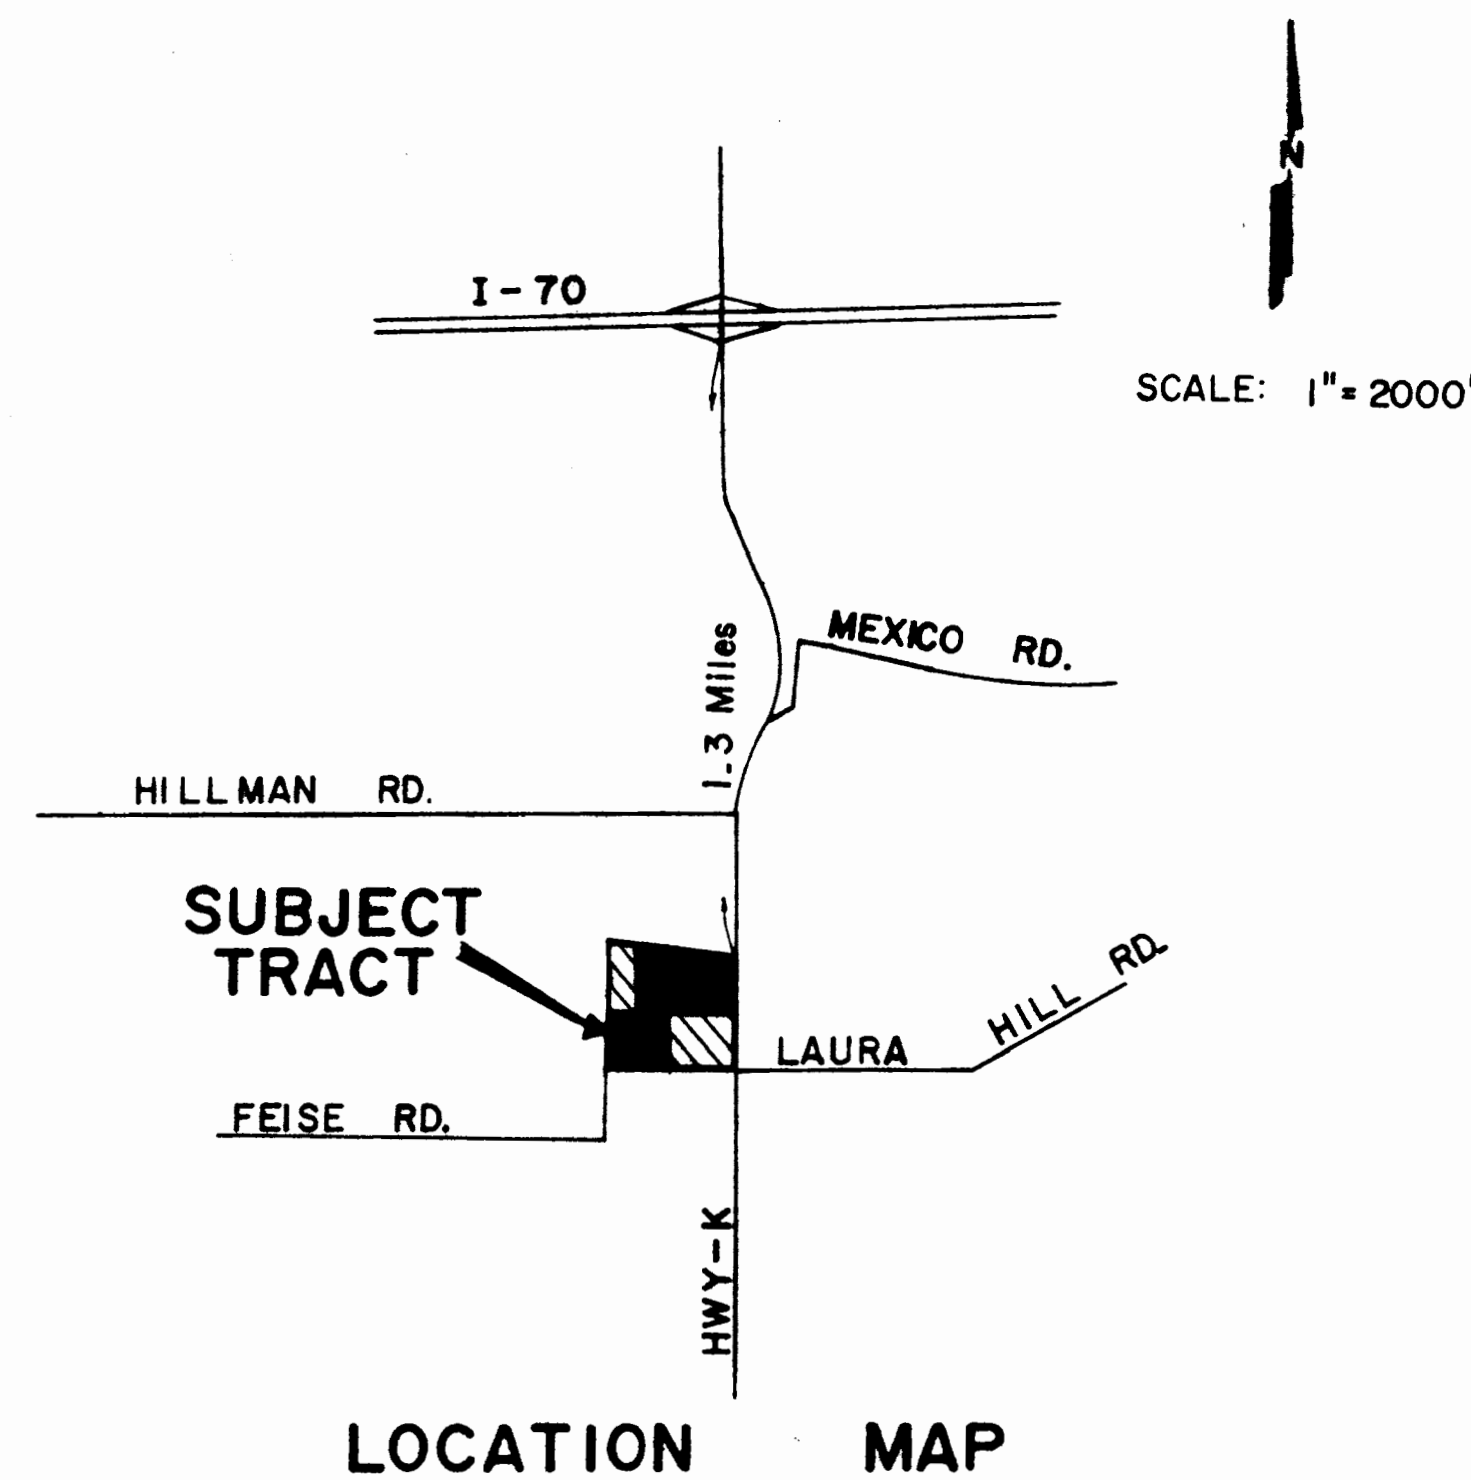

INDEX OF SHEETS

- | | |
|-------|--------------------------------|
| 1. | TITLE SHEET |
| 2-3 | SITE AND GRADING PLAN |
| 4-5 | STREET PROFILE |
| 6 | STORM PROFILE |
| 7-8 | SANITARY PROFILE |
| 9-10 | DRAINAGE AREA MAP |
| 11-13 | CALCULATION PLATS/ FINAL PLATS |
| 14 | RETENTION BASIN DETAILS |
| 15 | CONSTRUCTION NOTES |
| 16 | DETAILS |
| 17 | WATER DISTRIBUTION PLAN |
| 18 | WATER DETAILS |

PREPARED FOR:
BUILDING CONCEPTS
1383 BRINSTON CT.
MANCHESTER, MISSOURI 63011
TELEPHONE 227-6431

TITLE SHEET			
PEBBLE BROOK PLATS 3,5&6			
Fox & Cole		Planning Civil Engineering Surveying	
4577 Country Park Plaza St. Louis, Missouri 63128 Telephone (314) 991-2000			
Drawn By	Checked By	Project Number	Sheet Number
		1027	1 of 18
Date	Revisions		