




ASPHALT PAVEMENT DETAIL
NOT TO SCALE

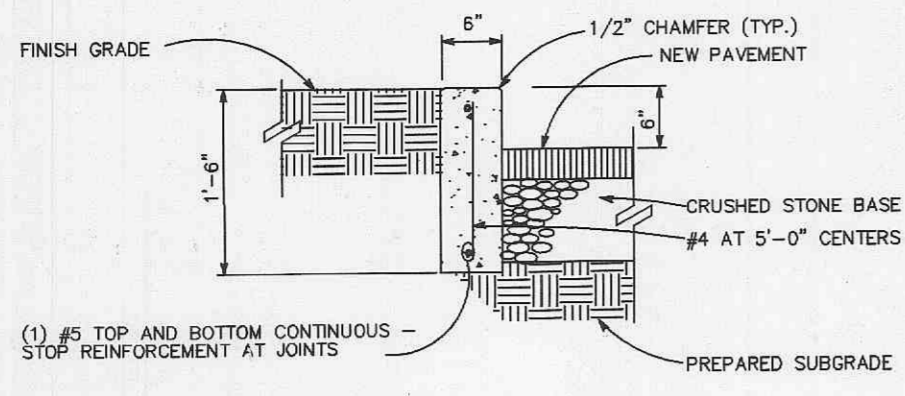

CONCRETE CURB DETAIL
NOT TO SCALE

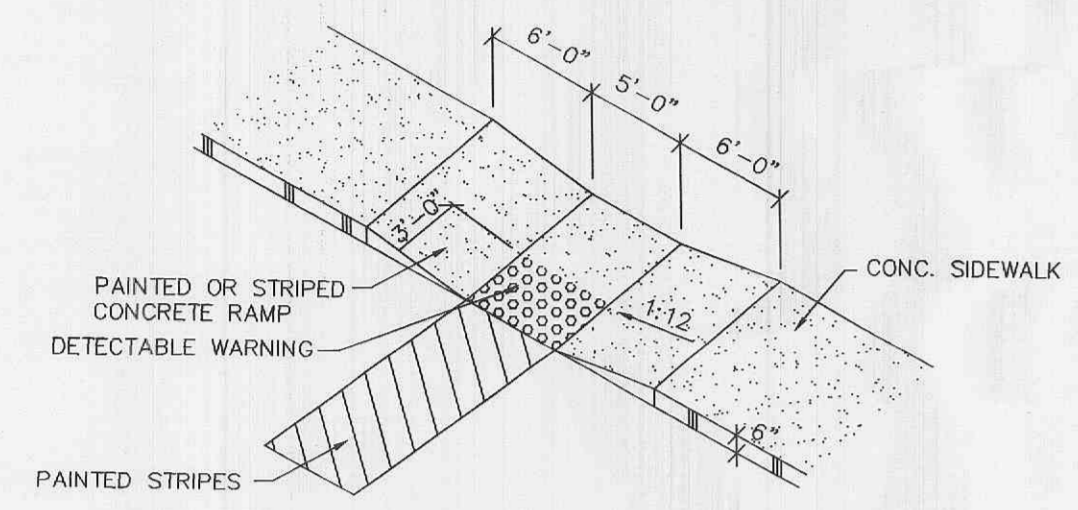

HANDICAPPED RAMP DETAIL
NOT TO SCALE

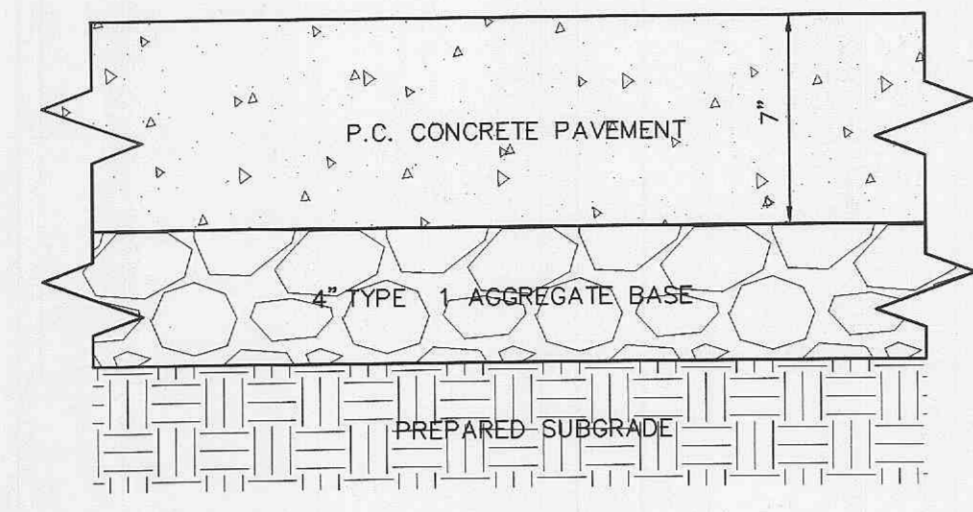

ENTRANCE PAVEMENT DETAIL
NOT TO SCALE

Model No. BSR-12.8

Thick, abrasion-resistant, black plastic sleeve on top header protects paint finishes of bikes.

Front Elevation
Finish grade
8'-0" o.c.
2'-9"


Side Elevation
Anchor Security Cap (typ.)
1'-9"

Plan View
Dedicated footprint for single-sided access.
5/8" dia. mounting hole for 1/2" dia. masonry anchors (typ.)
11'-0"


ORDERING INFORMATION

Bike-Standard-Rail® Moderate Security Bike Racks


Model #	Length (o.c.)	Bike Capacity 1 side	Bike Capacity 2 sides
BSR-4.8	2'-8"	3	6
BSR-6.8	5'-4"	5	10
BSR-12.8	8'-0"	7	14
BSR-16.8	10'-8"	9	18
BSR-20.8	13'-4"	11	22
BSR-24.8	16'-0"	13	26

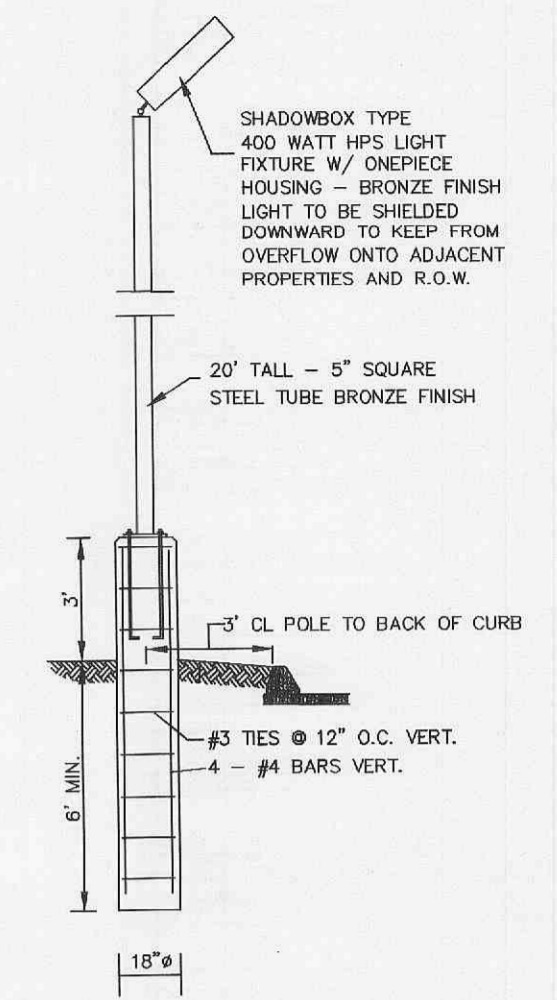

LIGHT POLE & BASE
NOT TO SCALE

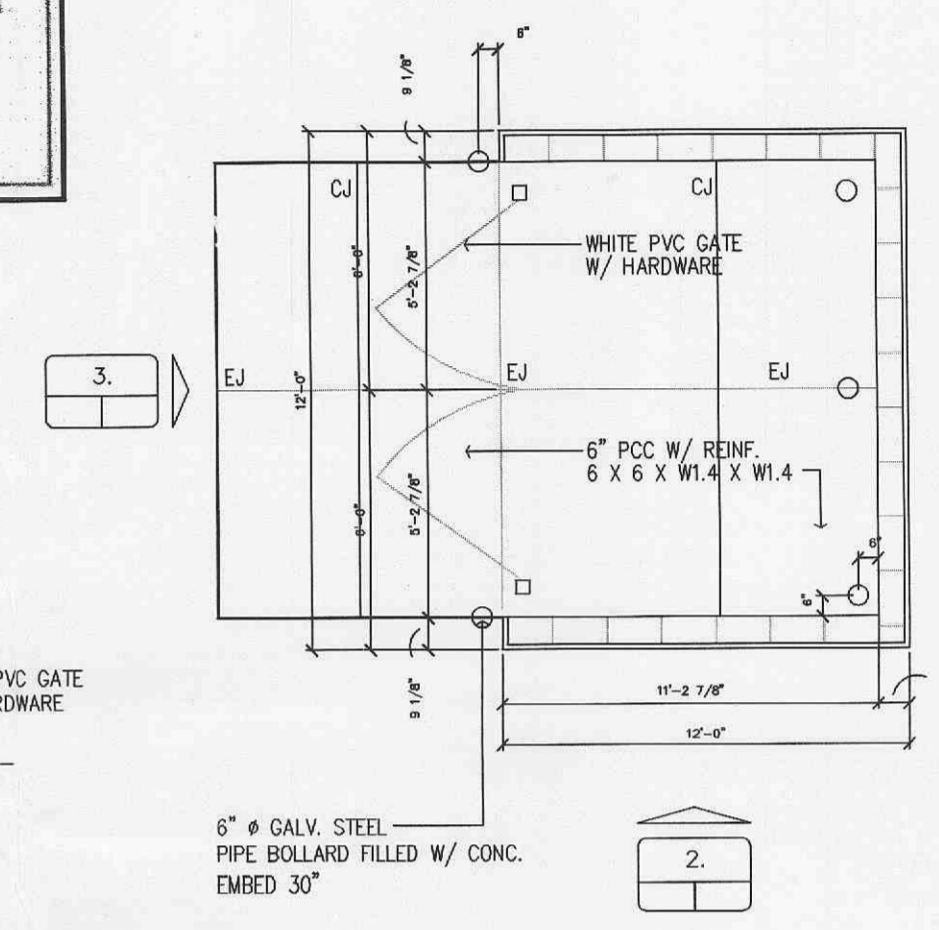

1. TRASH ENCLOSURE PLAN
NOT TO SCALE

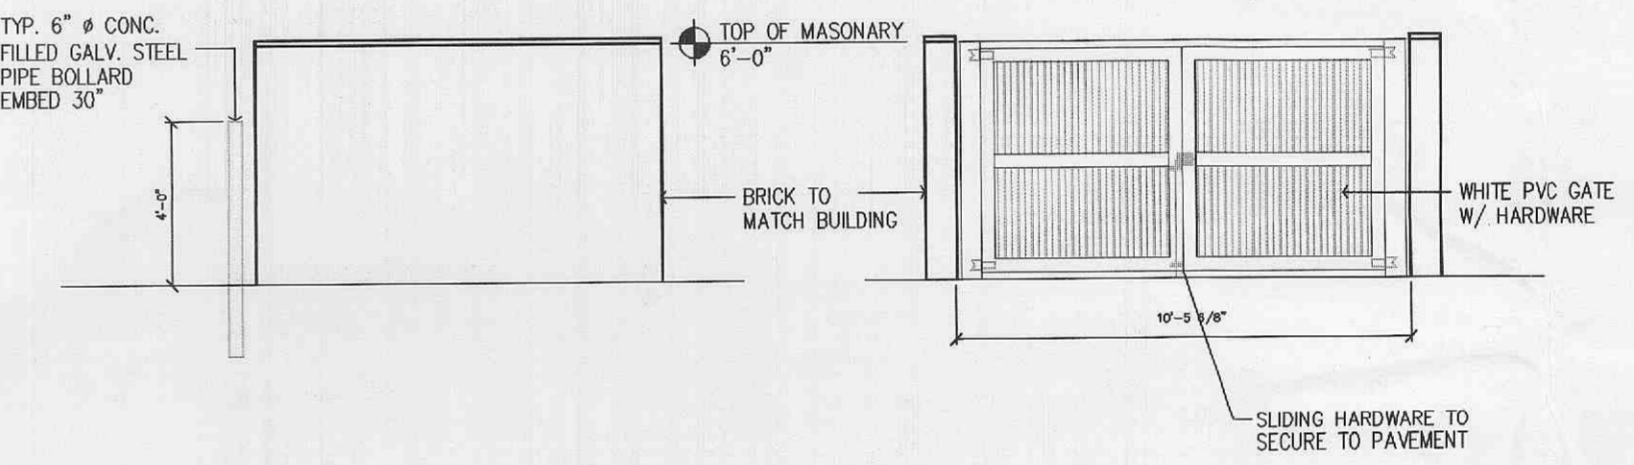


2. ELEVATION
NOT TO SCALE




STANDARD SIGN FACE, STANDARD HIGHWAY DEPARTMENT, OR CITY STREET DEPARTMENT GAUGE, LETTERS AND BORDERS ARE GREEN, THE HANDICAP LOGO SQUARE IS BLUE AND THE BACKGROUND IS WHITE. GALVANIZED U CHANNEL POST 8'-0" LONG, SET 3'-0" INTO GRADE, SET BOTTOM OF SIGN 5'-0" ABOVE FINISHED GRADE.

VAN ACCESSIBLE HANDICAP PARKING SIGN

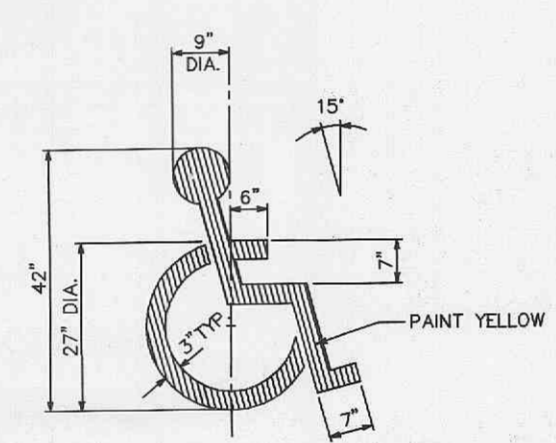


PAINTED HANDICAPPED PARKING SYMBOL
NOT TO SCALE

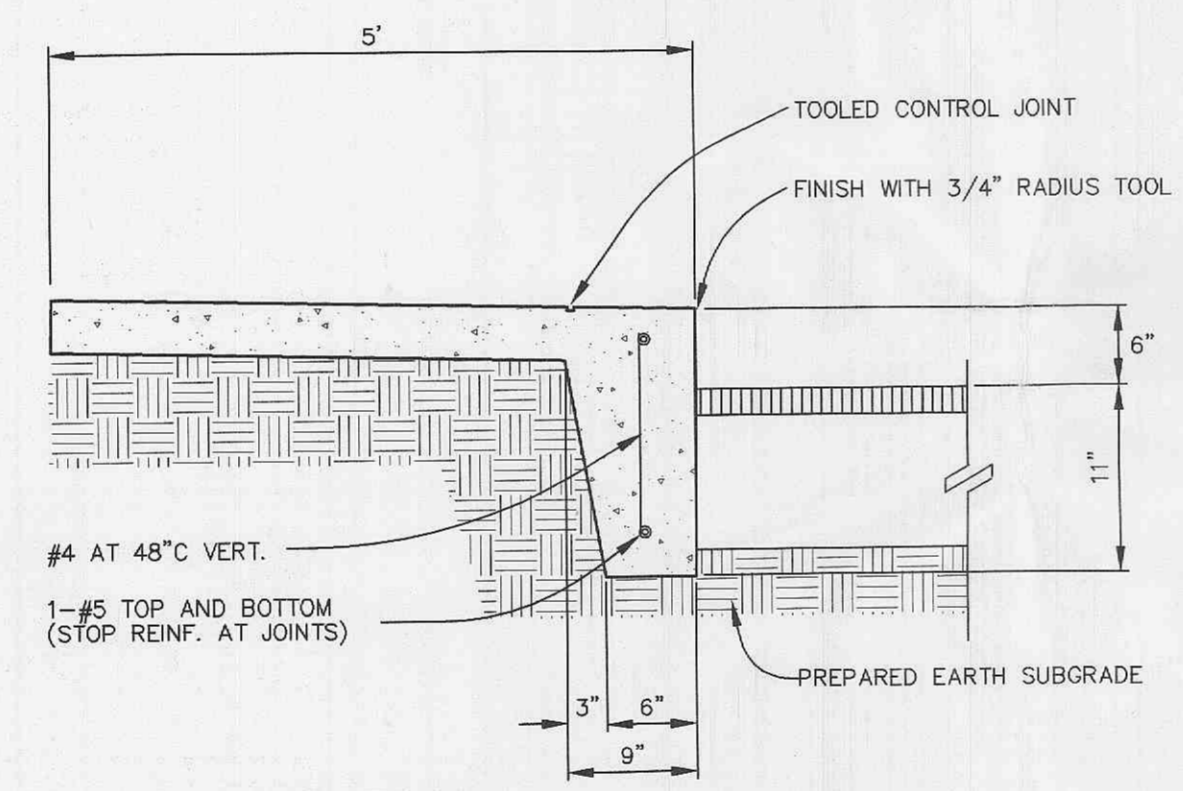


PROVIDE 1/2" PREMOLDED EXPANSION JOINT FILLER AT 60" CENTERS
PROVIDE TOOLED CONTRACTION JOINTS AT 10' C.C.


TURNED DOWN CONCRETE WALK
NOT TO SCALE

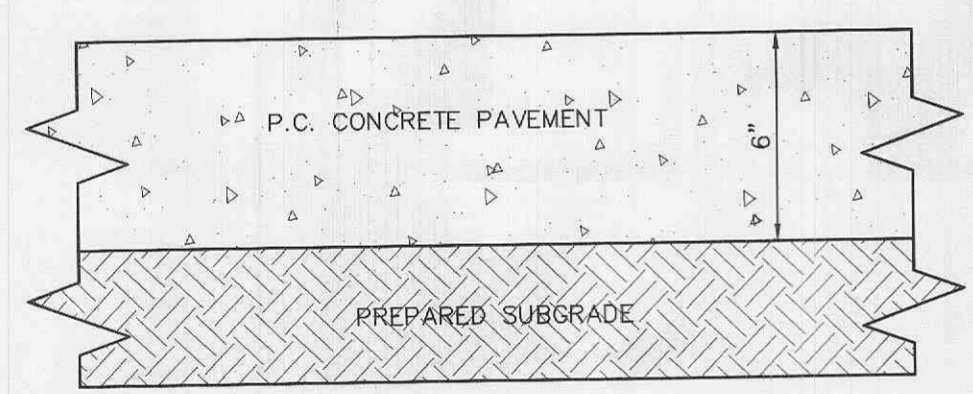


TRASH ENCLOSURE PAVEMENT DETAIL
NOT TO SCALE

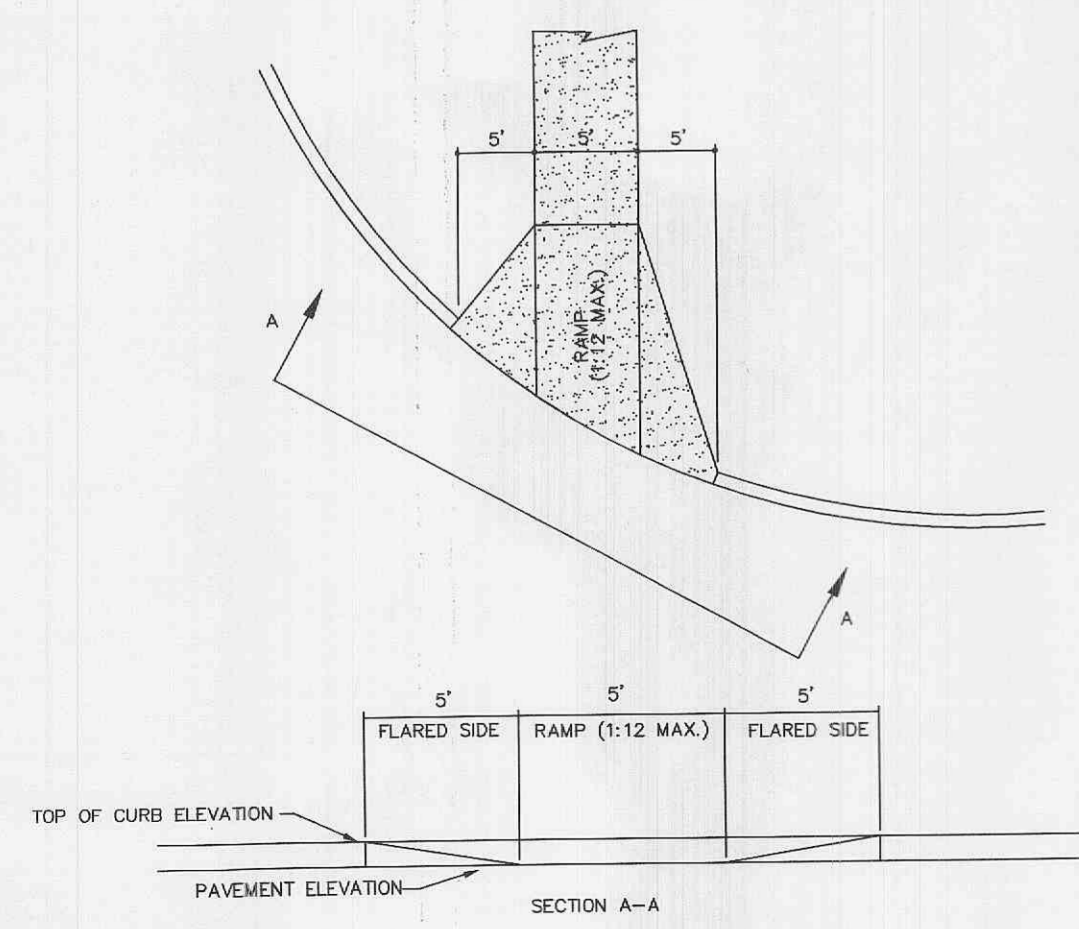

HANDICAPPED RAMP DETAIL AT ENTRY
NOT TO SCALE

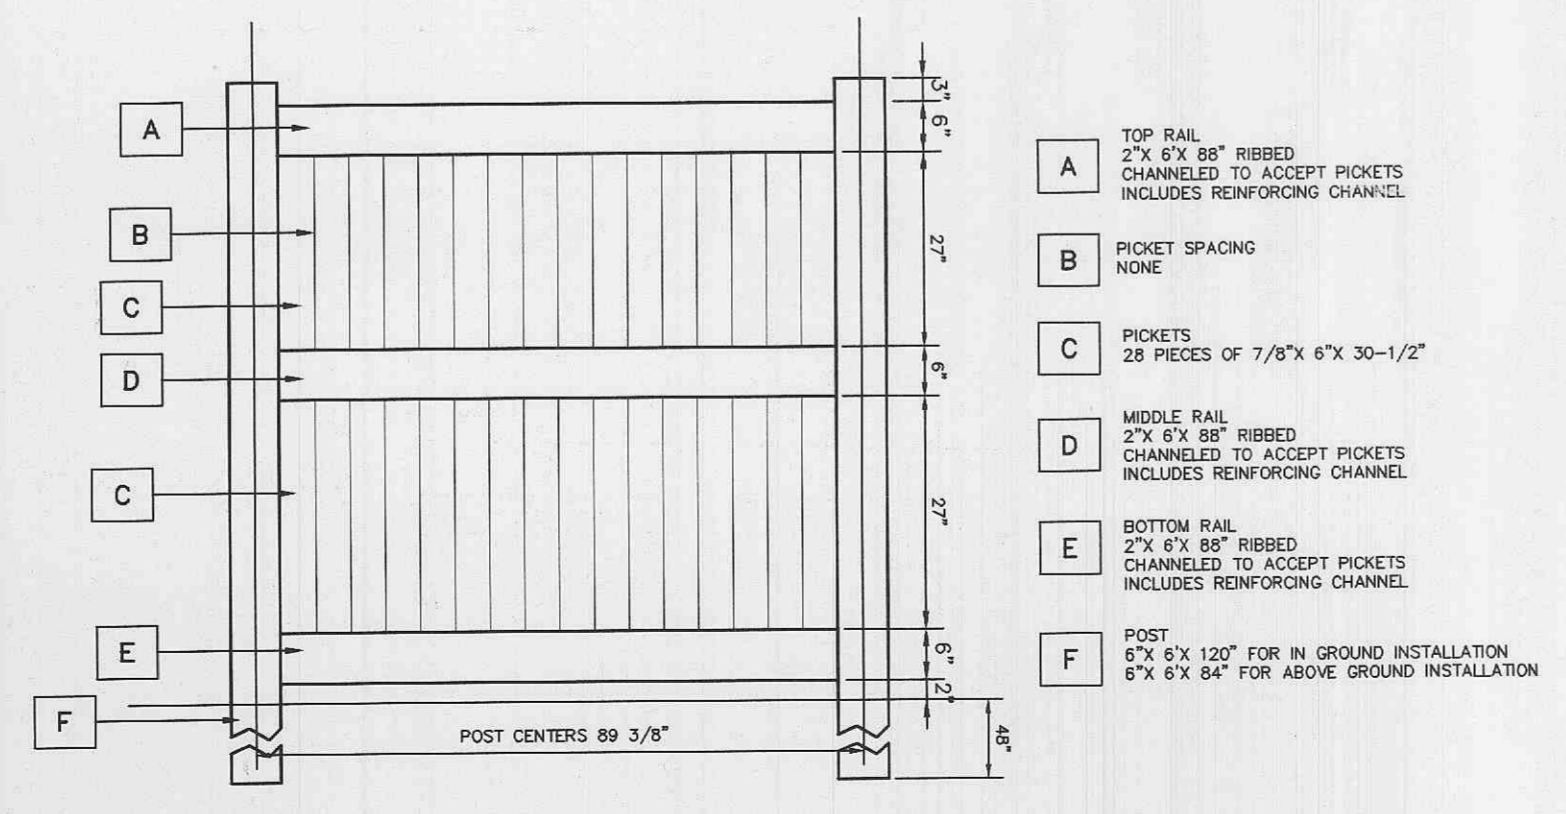

6' HIGH VINYL PRIVACY FENCE FOR AROUND MECHANICAL UNITS
NOT TO SCALE

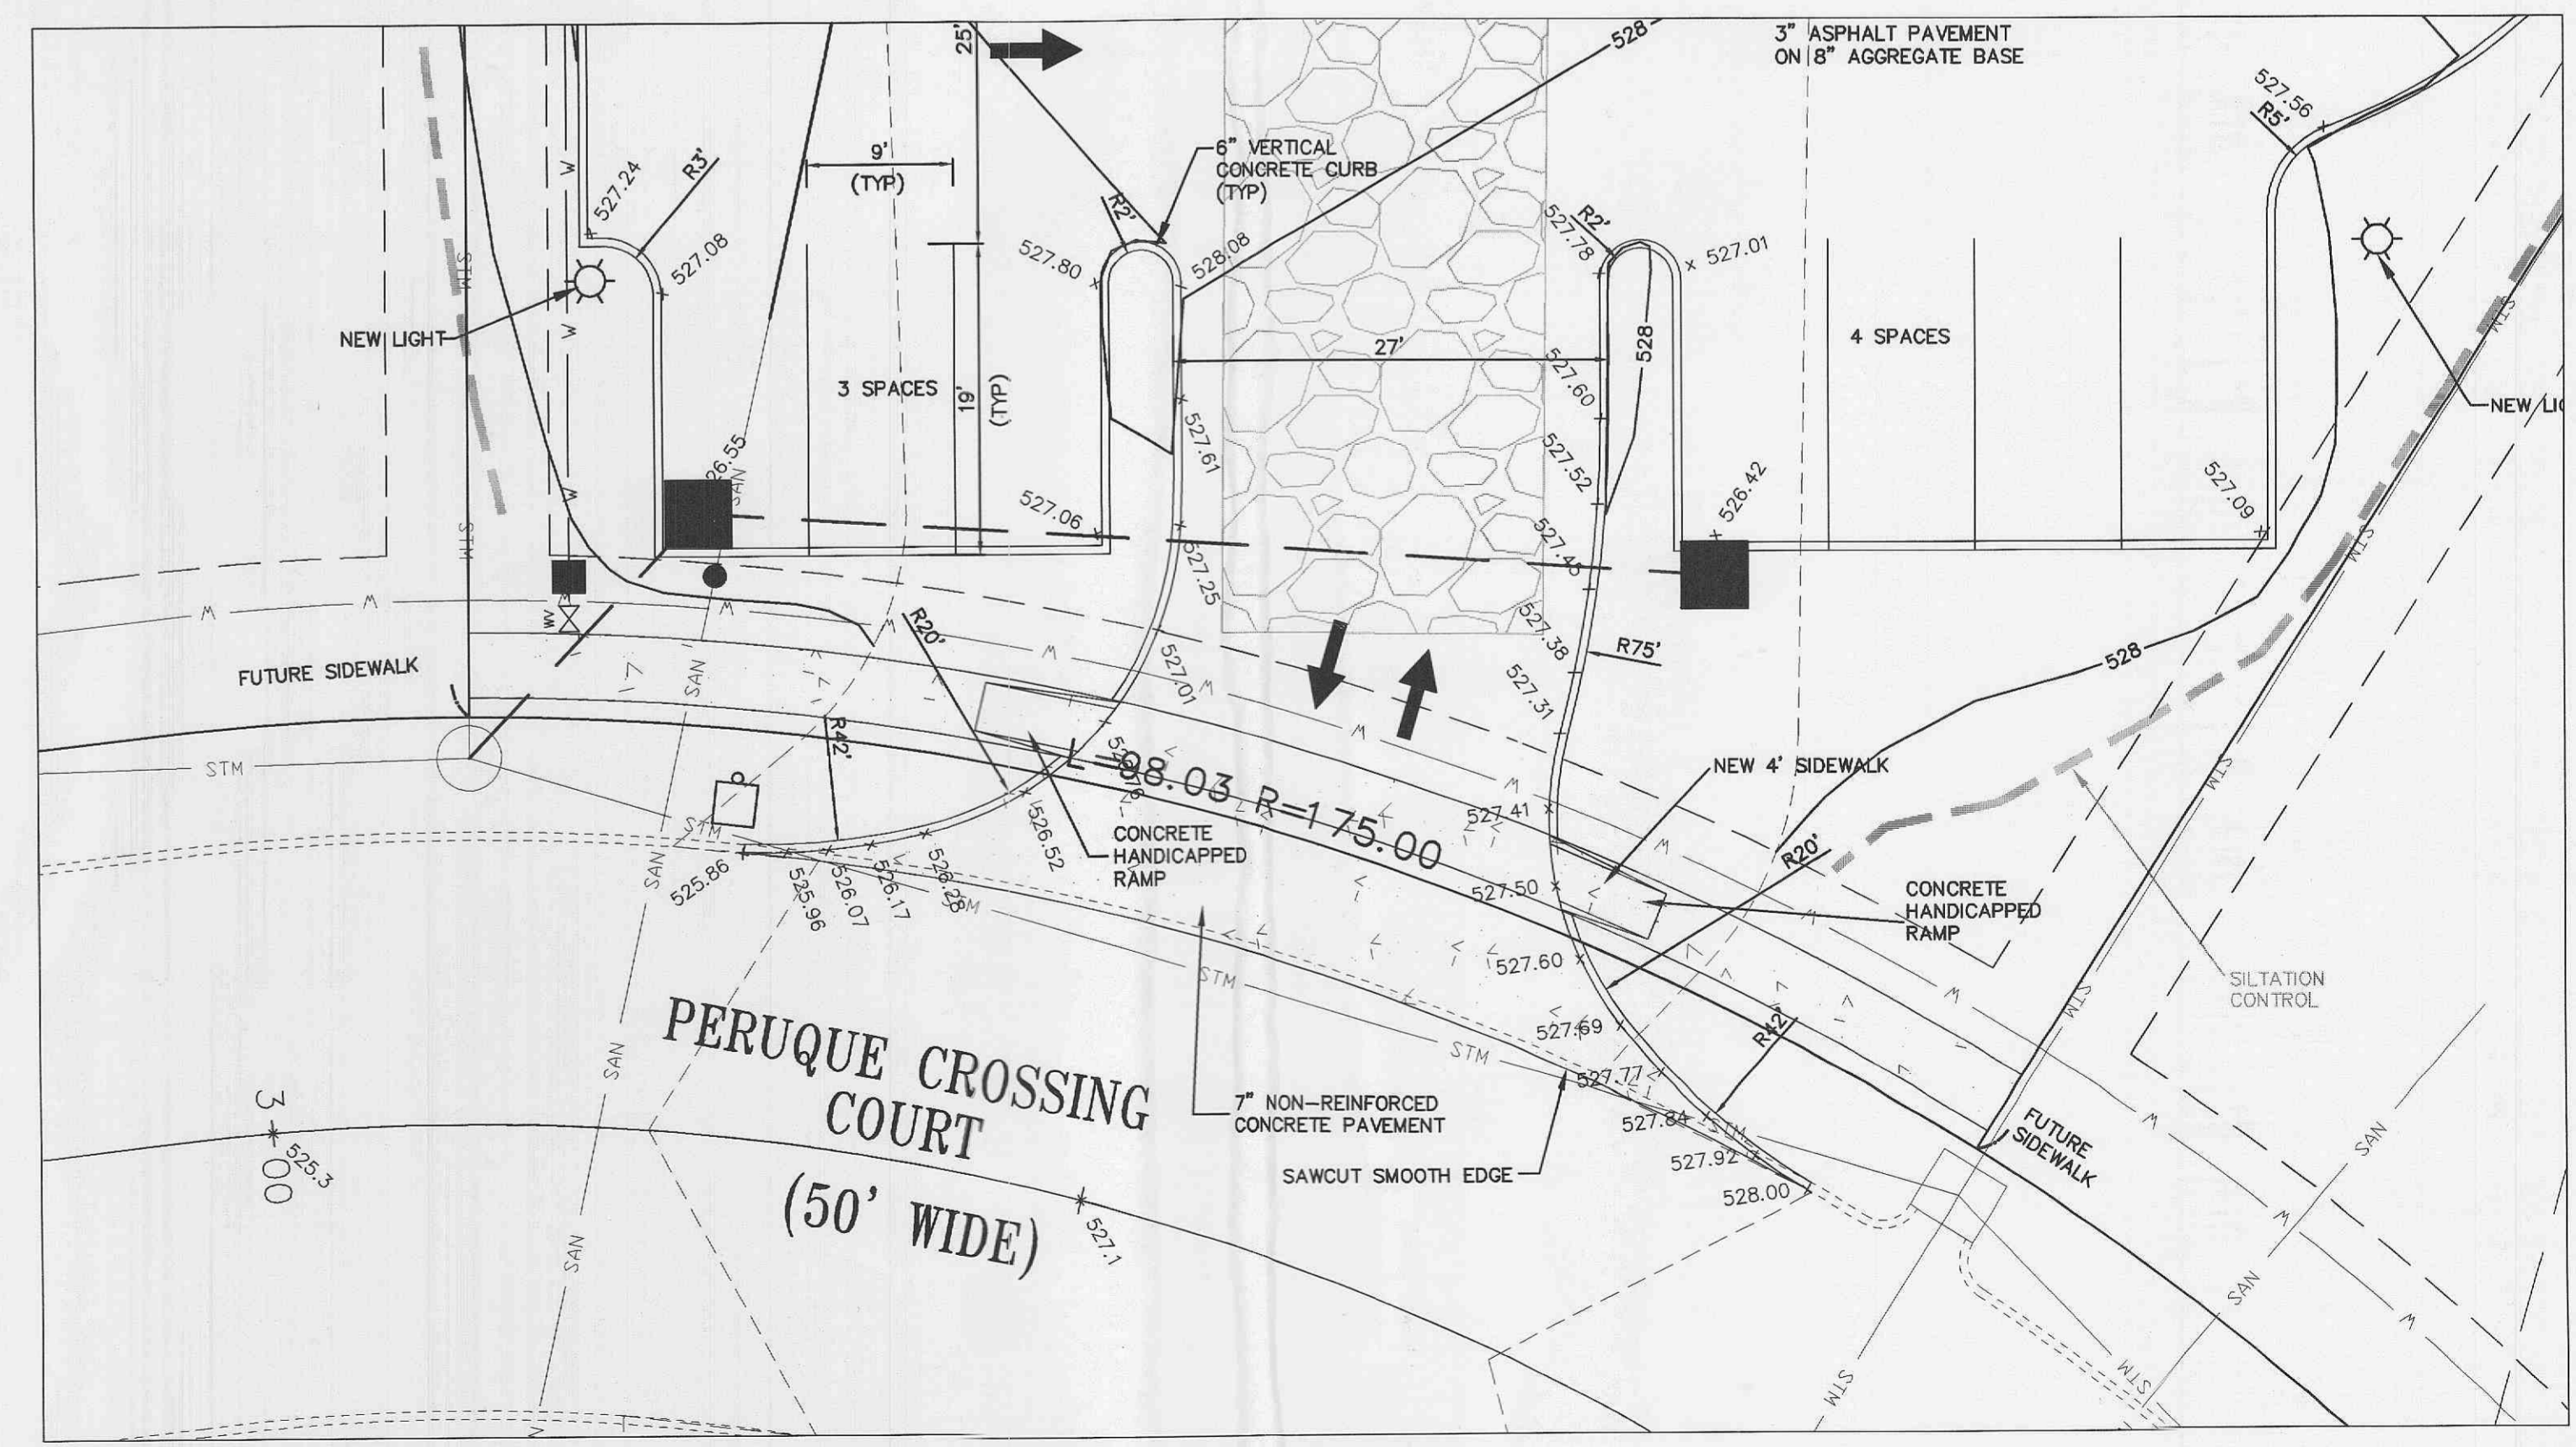

ENTRANCE DETAIL
SCALE: 1"=10'
ALL SPOTS ARE SHOWN AS TOP OF FINISH PAVEMENT

E:\DWG\A11000PLUS\11282D-PERUQUE LOT 3\CONSTRUCTION\11282D.CON.dwg, 01/06/2004, 05:01:37 PM, 1:1, SIATION 36 SWR