


( IN FEET )  
1 inch = 30 ft.

POST MEADOWS SUBDIVISION PLAT THREE

EXISTING TREES SHOWN WITH HEAVY HATCH ARE TO BE REMOVED. ALL OTHER TREES ADJACENT TO POST MEADOWS SUBDIVISION WILL BE SAVED. SEE LANDSCAPE PLAN FOR LOCATION OF PROPOSED TREES.

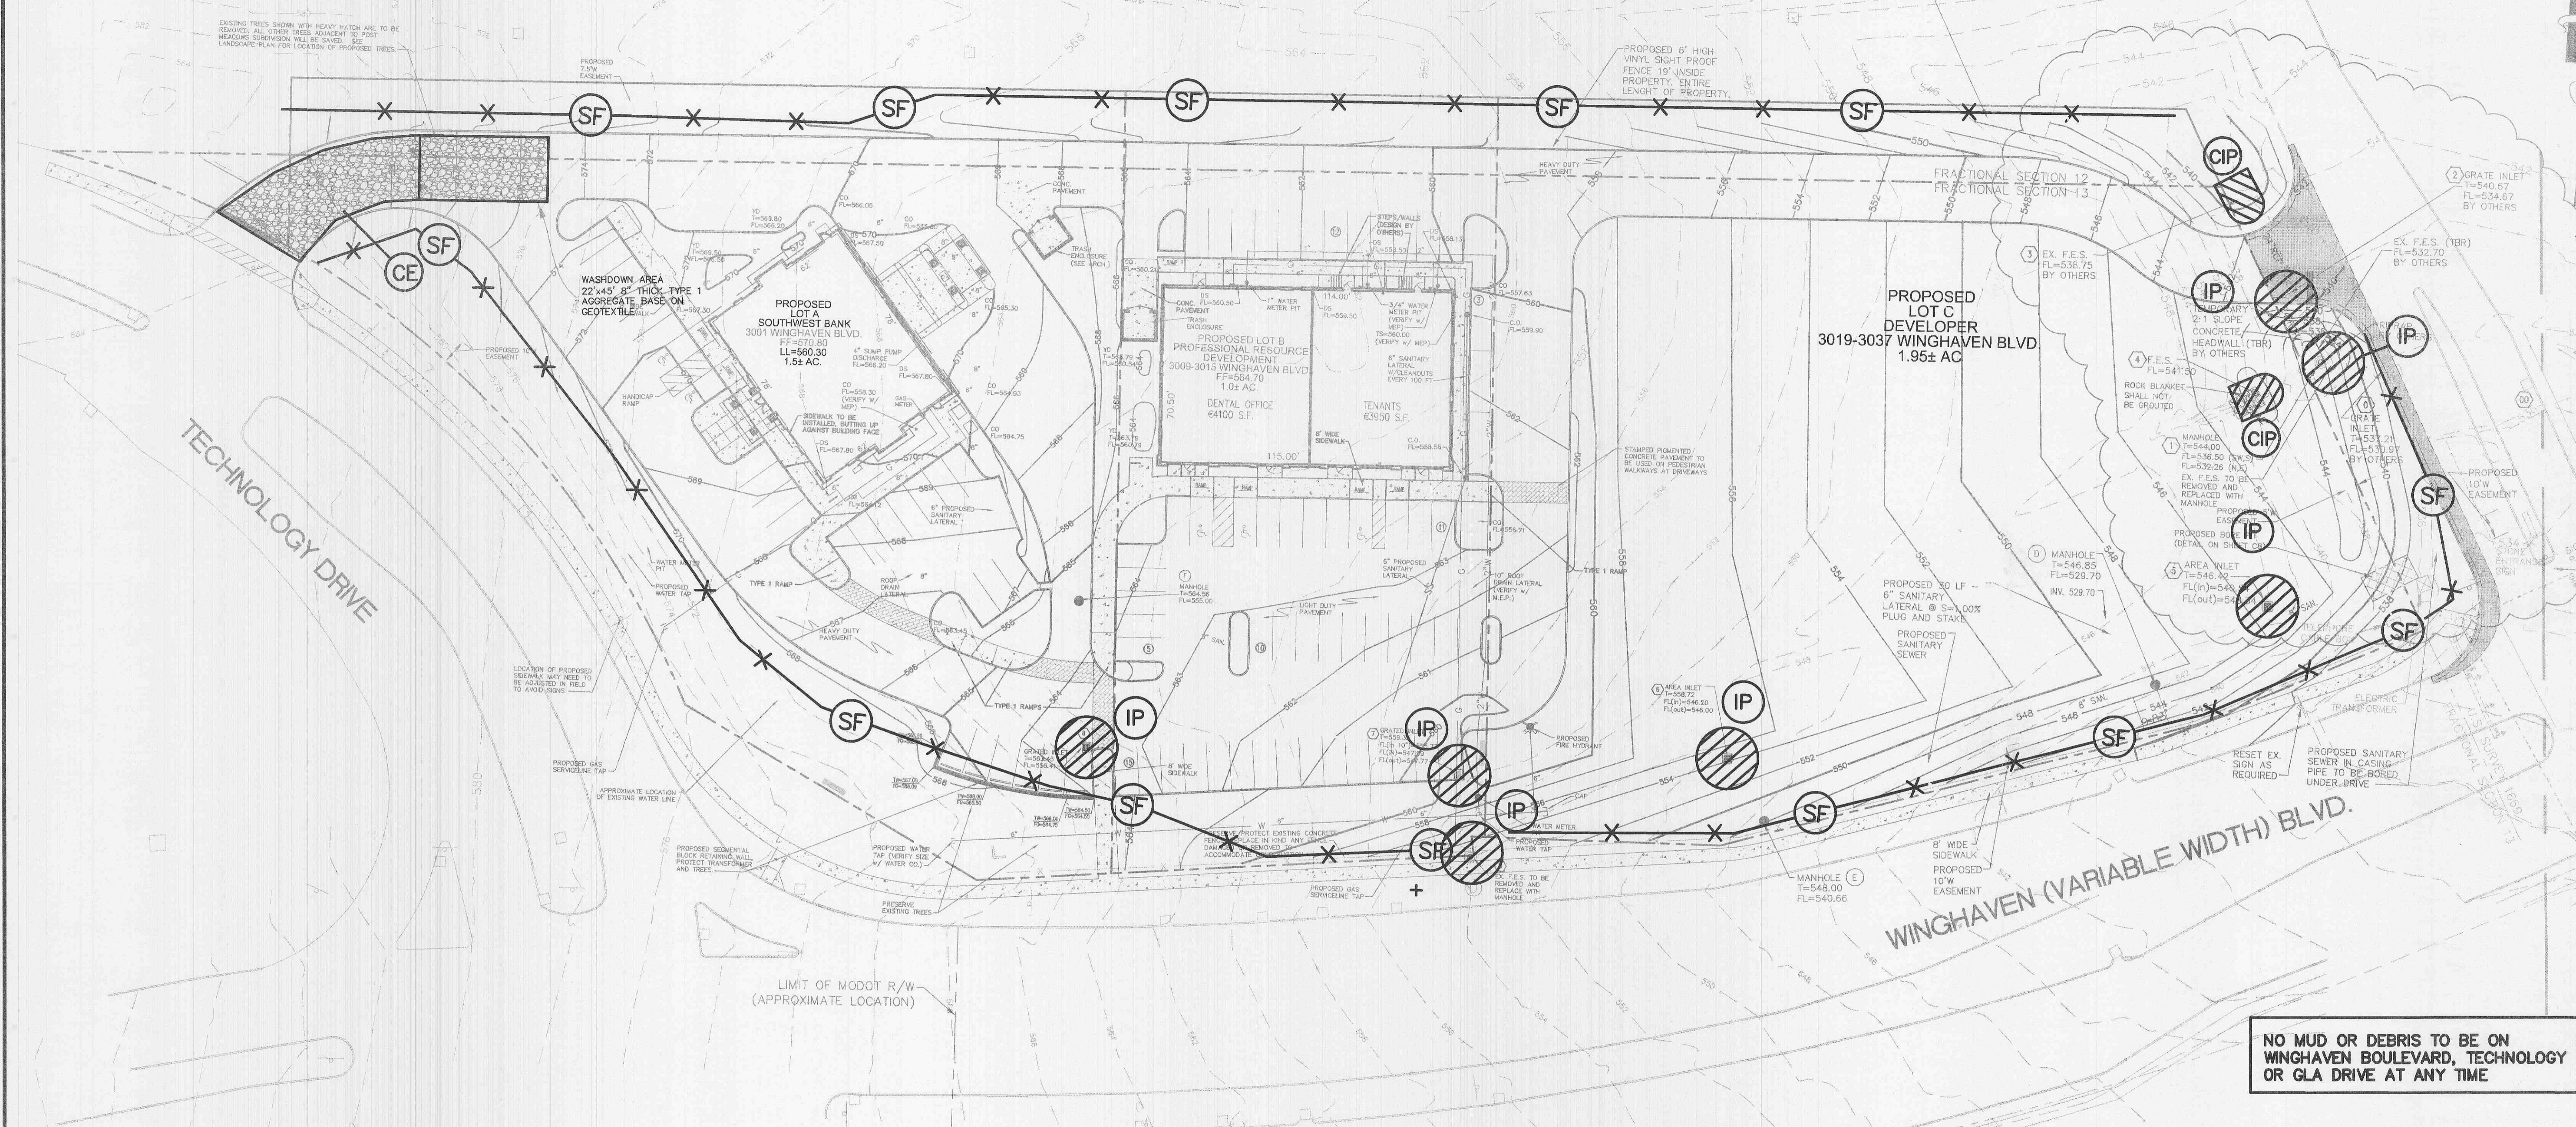

NO MUD OR DEBRIS TO BE ON WINGHAVEN BOULEVARD, TECHNOLOGY OR GLA DRIVE AT ANY TIME


LEGEND

- |      |                                       |          |                          |
|------|---------------------------------------|----------|--------------------------|
| (SB) | SILTATION BASIN                       | (CIP)    | CULVERT INLET PROTECTION |
| (IP) | INLET PROTECTION                      | (STB)    | STRAW BALE BARRIER       |
| (OP) | OUTLET PROTECTION                     | (RR)     | RIPRAP                   |
| (CE) | TRUCK WASH OFF/ CONSTRUCTION ENTRANCE | (X-SF-X) | SILT FENCE               |

CONTRACTOR MAY USE ANY METHODS OF EROSION CONTROL AS MAY BE NEEDED

- ▲ 11/07/05 LOT C DRIVE, AMEREN
- ▲ 10/07/05 REVISED SIDEWALK
- ▲ 9/26/05 WATER DISTRICT COMMENTS
- ▲ 9/12/05 ARCHITECT COMMENTS
- ▲ 8/03/05 COORDINATION
- ▲ 7/19/05 REVISED PER DUCKETT CREEK'S COMMENTS DATED 7/19/05
- ▲ 7/13/05 REVISED PER DUCKETT CREEK'S COMMENTS DATED 7/8/05
- ▲ 6/27/05 REVISED PER CITY OF O'FALLON'S COMMENTS 5/22/05 & DUCKETT CREEK'S COMMENTS DATED 6/15/05
- ▲ 5/31/05 REVISED PER DUCKETT CREEK'S MARK-UP PLAN (ADD M41, REV. ALIGNMENT)
- ▲ 5/11/05 REVISED BANK'S DRIVEWAY FOR STAGING REQUIREMENT
- ▲ 5/10/05 REVISED PER CITY COMMENT LETTER DATED 4-6-05, DUCKETT CREEK COMMENTS (ALIGNMENT), M000T(4-9-05)
- ▲ 3/17/05 REVISED PER CITY COMMENT LETTER DATED 2-24-05, PWS# NO. 2 (2-14-05), DUCKETT CREEK (2-15-05)

P&Z NOS: 9831.52.01

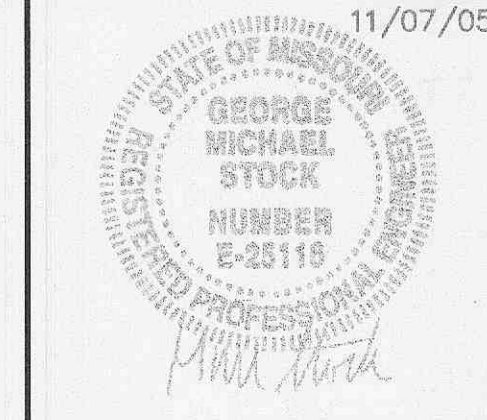

EROSION AND SEDIMENT CONTROL PLAN  
THE POINTE AT WINGHAVEN

**Stock & Associates**  
Consulting Engineers, Inc.

257 Chesterfield Business Parkway  
St. Louis, MO 63005  
PH: (636) 530-9100  
FAX: (636) 530-9130  
e-mail: general@stockassoc.com  
Web: www.stockassoc.com

DRAWN BY:	DATE:	CHECKED BY:	DATE:	JOB NUMBER:	SHEET:
J.P.P.	2/04/05	G.M.S.	2/04/05	204-3385	C13 of 13

C:\DRAWING\3300\2043385\PLANS\CL13-EROSION.dwg, 11/7/2005, 10:35:07 AM, KIP 9900.pcl