



FENCE DETAIL FOR POOL DISPLAY AREA

N.T.S.

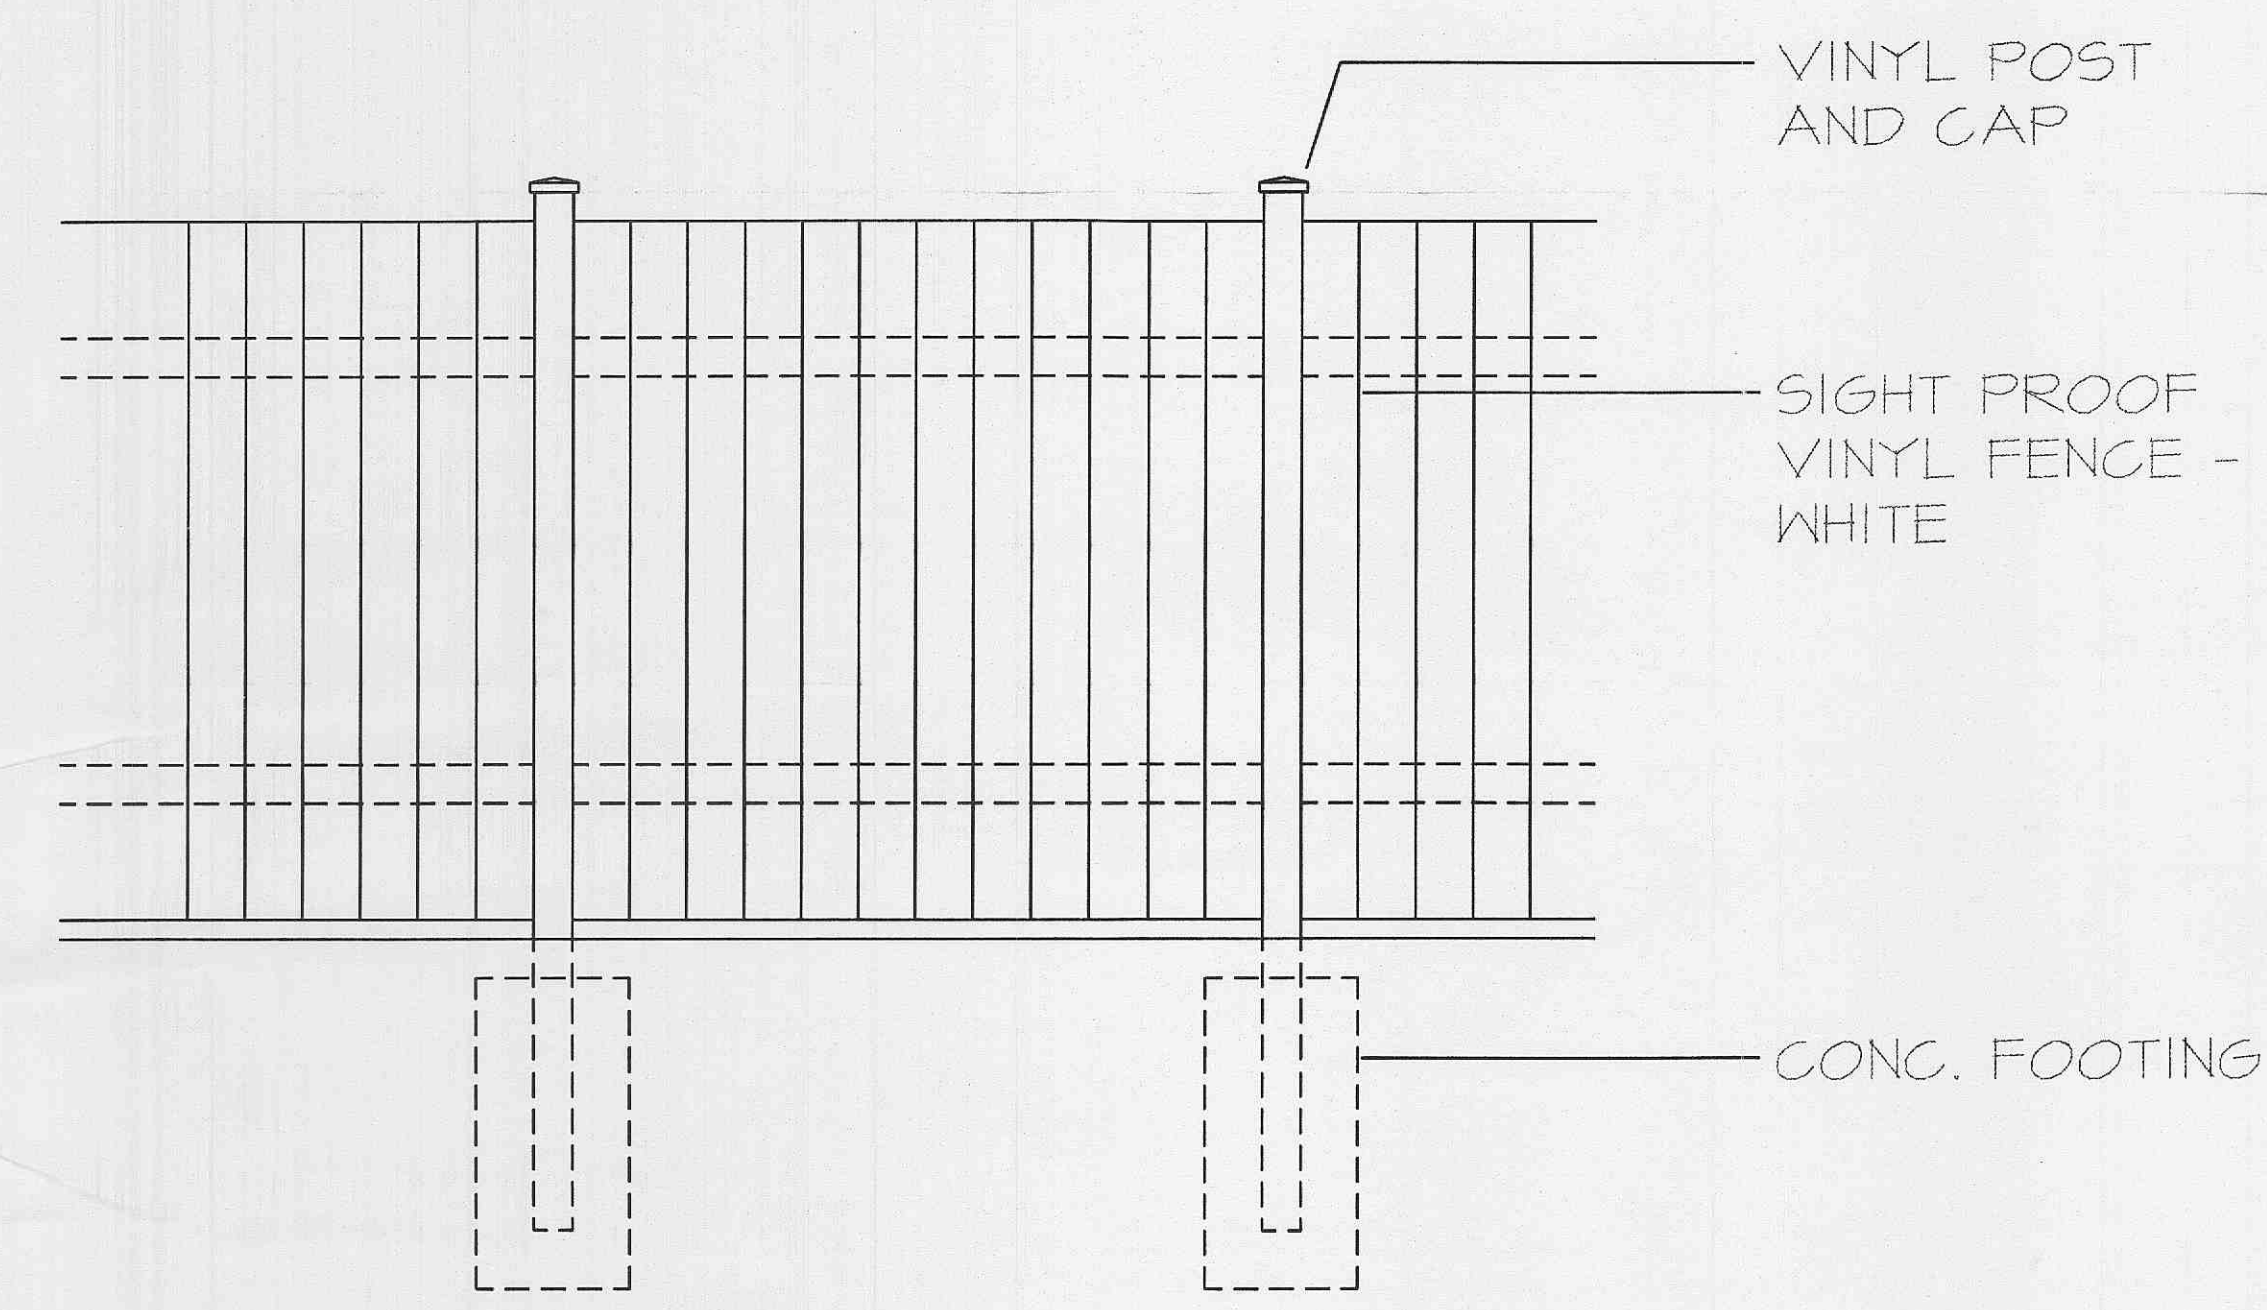


VINYL FENCE DETAIL

N.T.S.

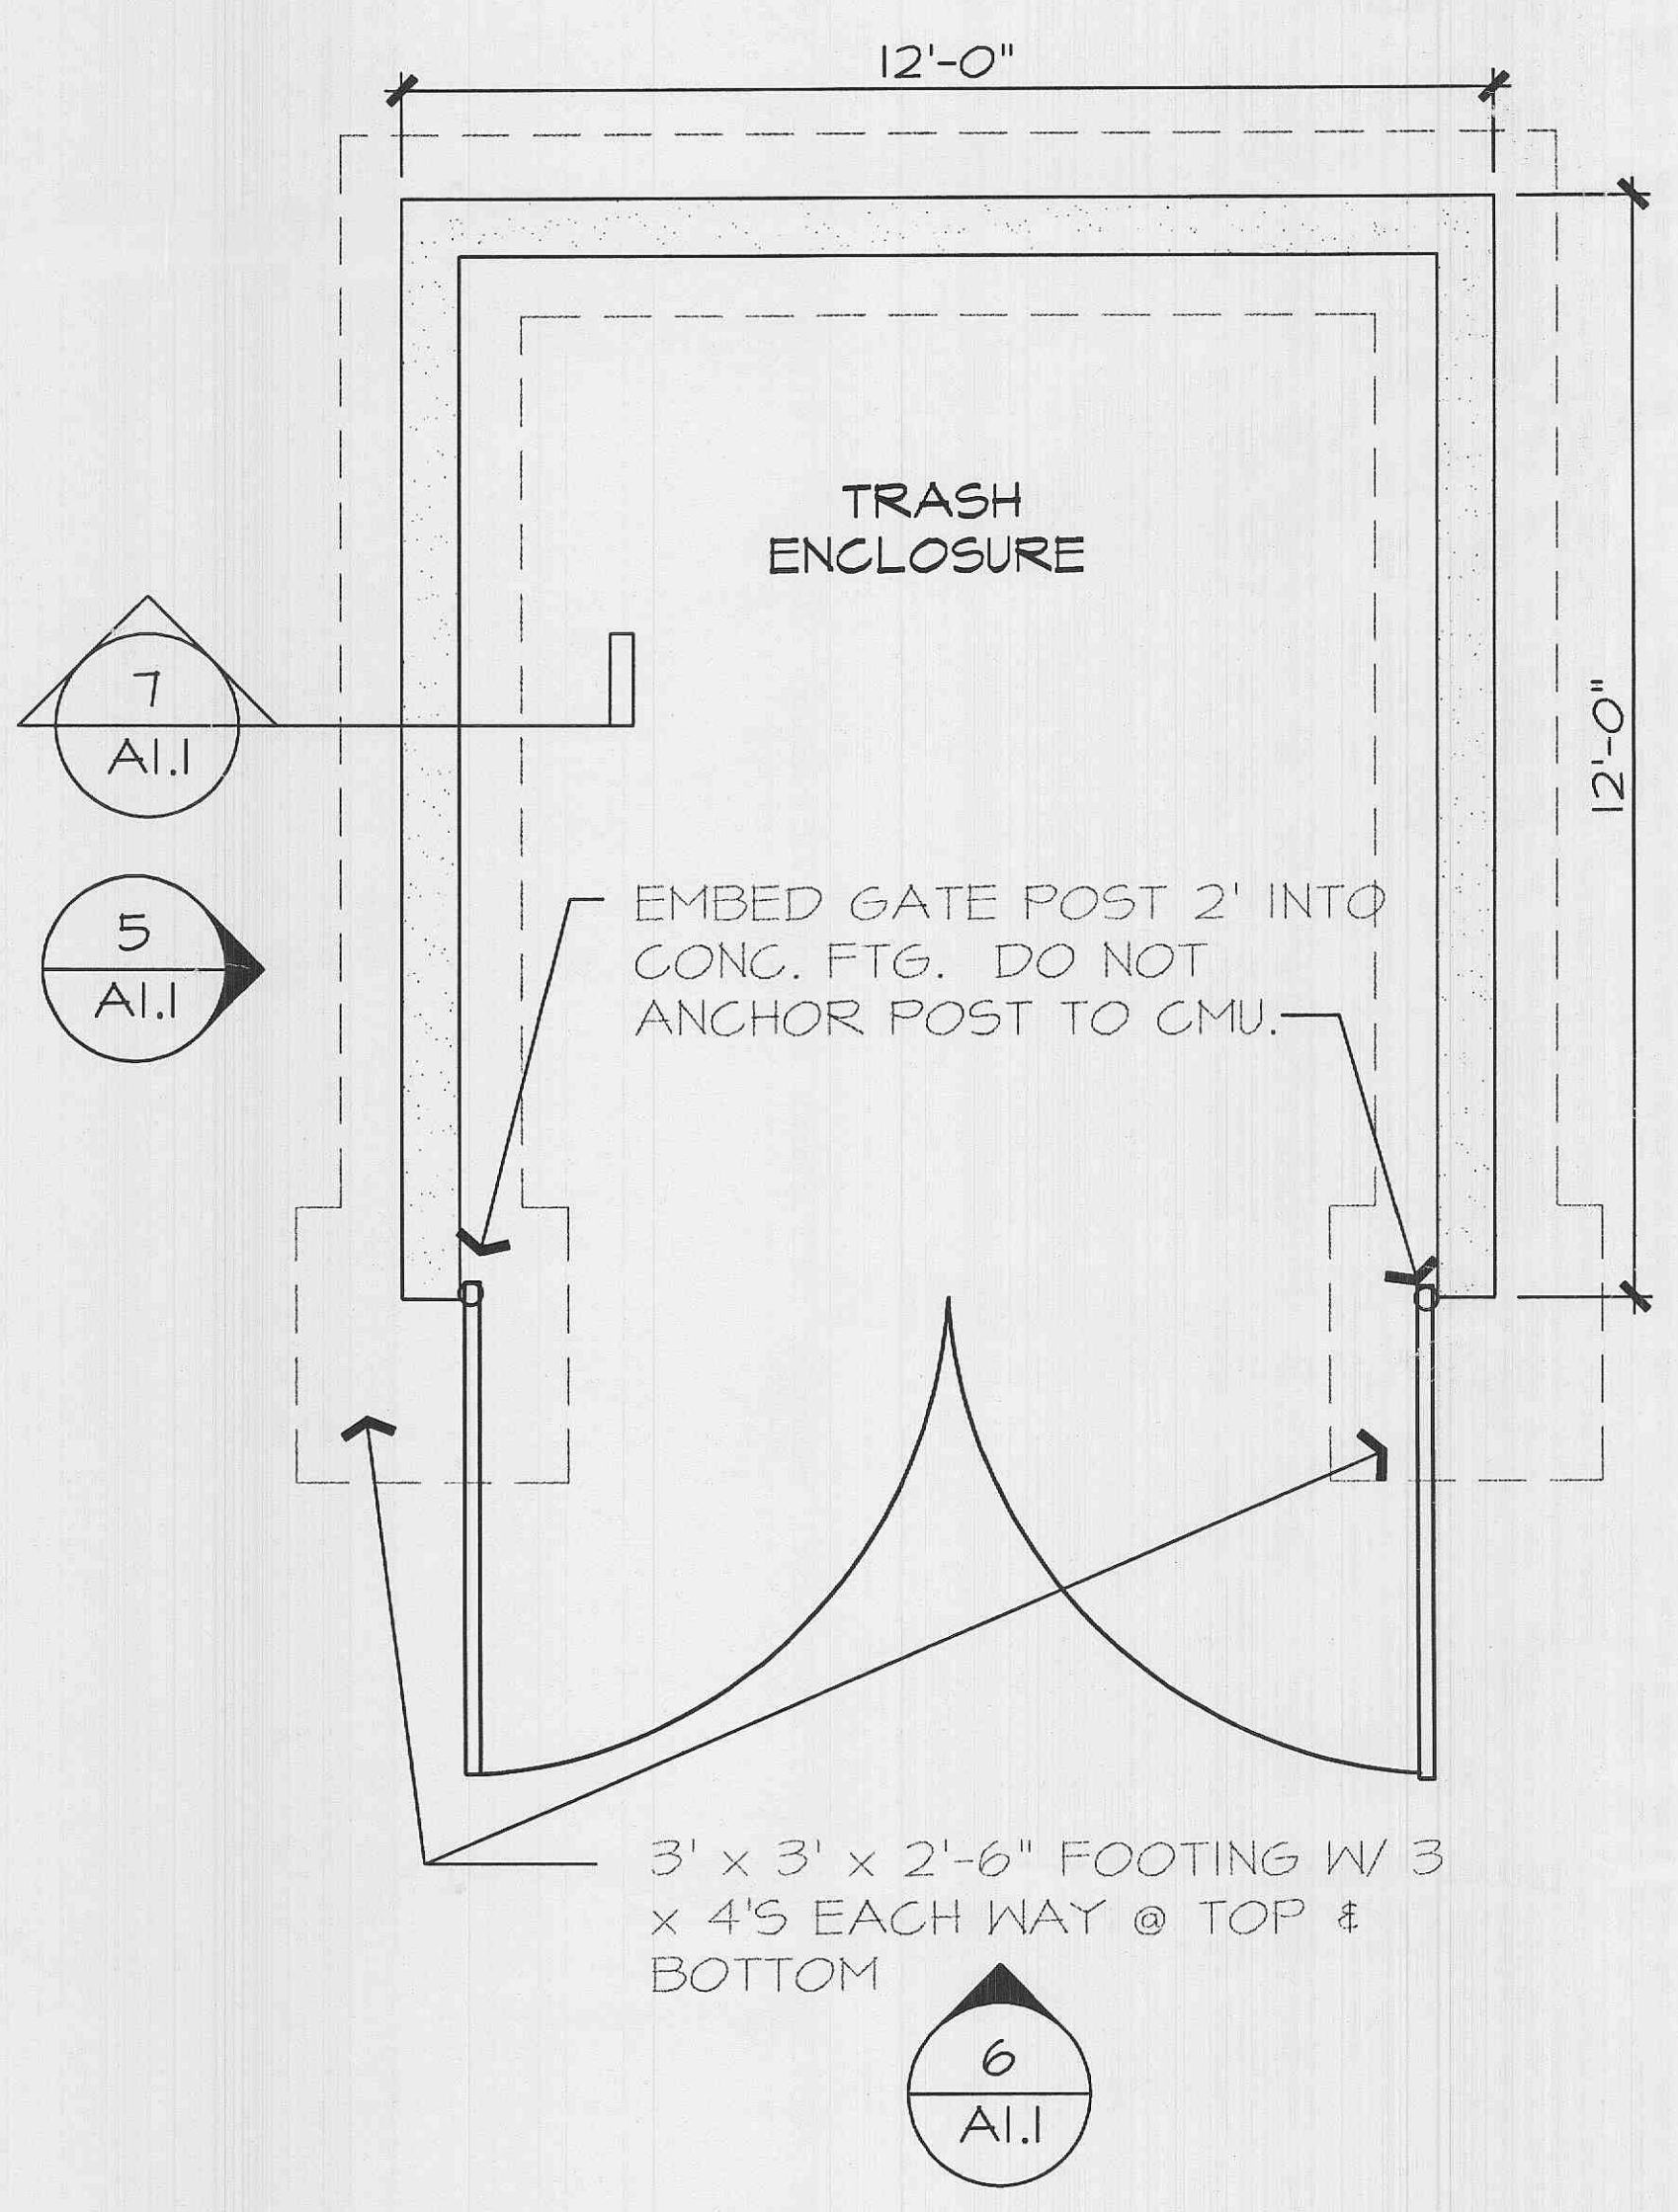


TRASH ENCLOSURE PLAN VIEW

N.T.S.

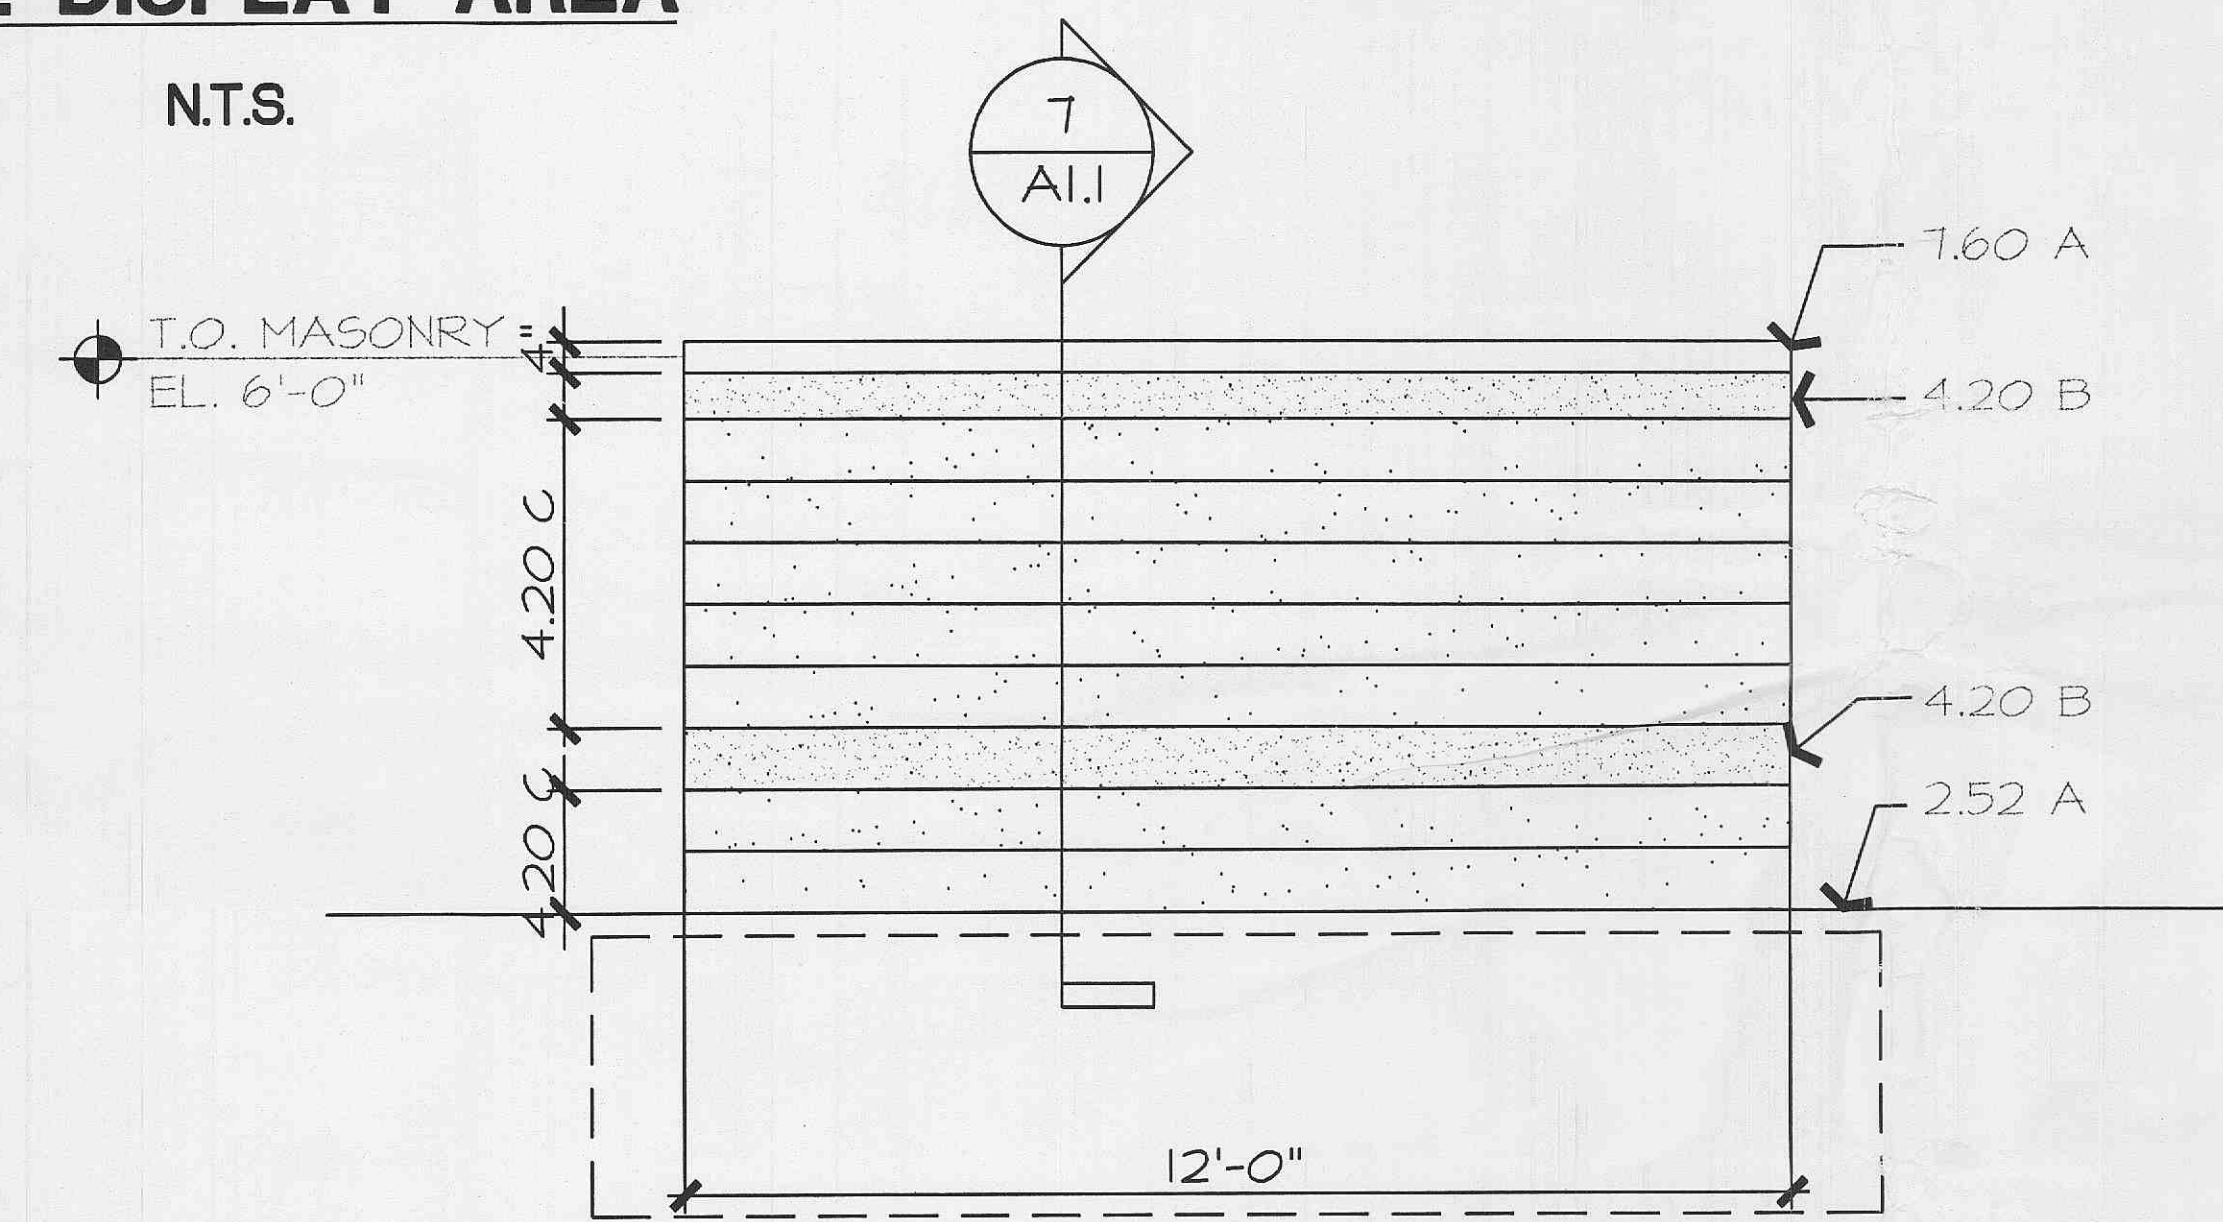


TRASH ENCLOSURE ELEVATION

N.T.S.

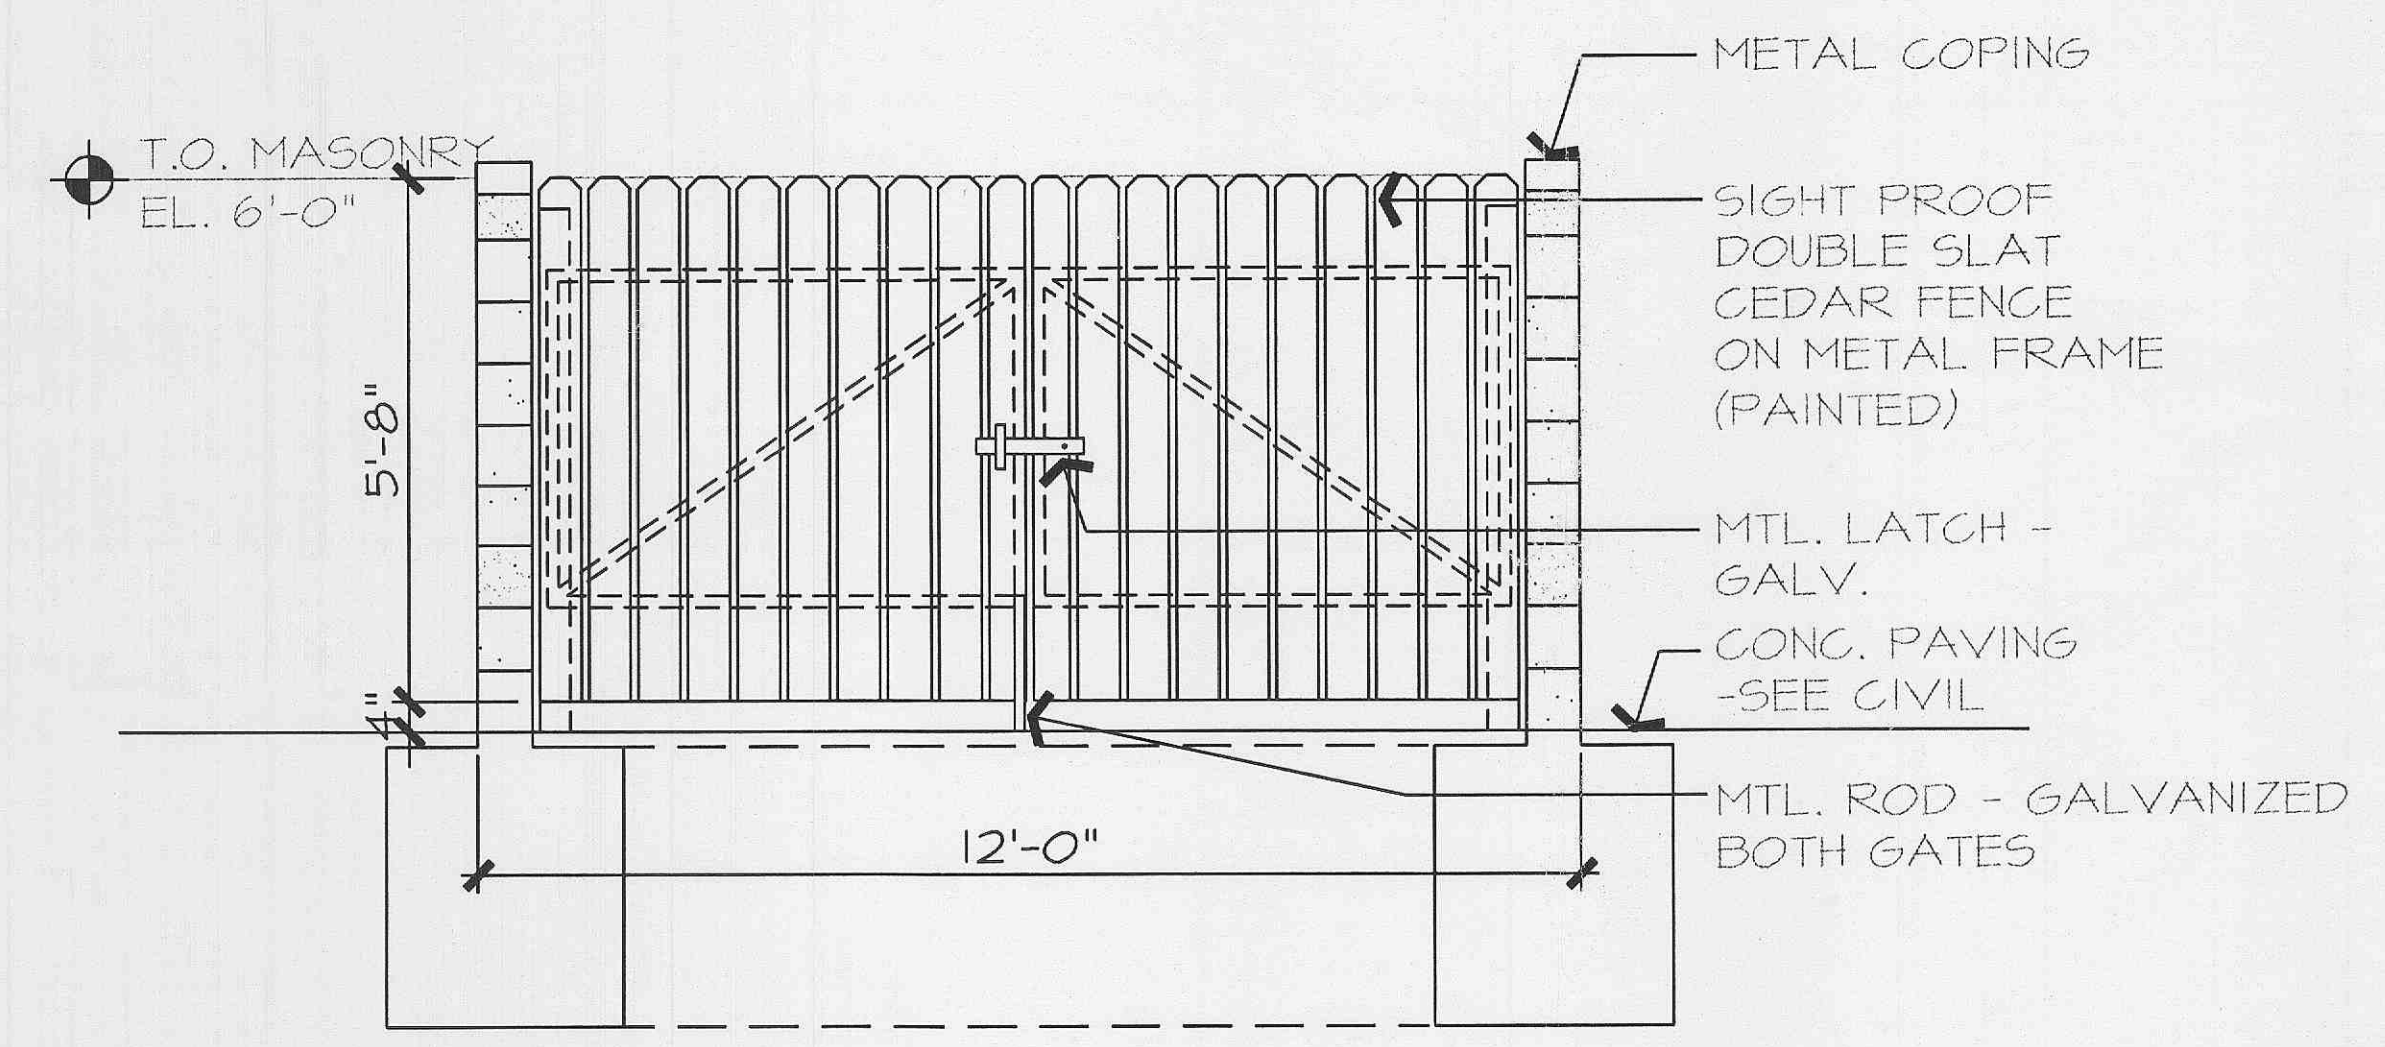


TRASH ENCLOSURE GATE

N.T.S.

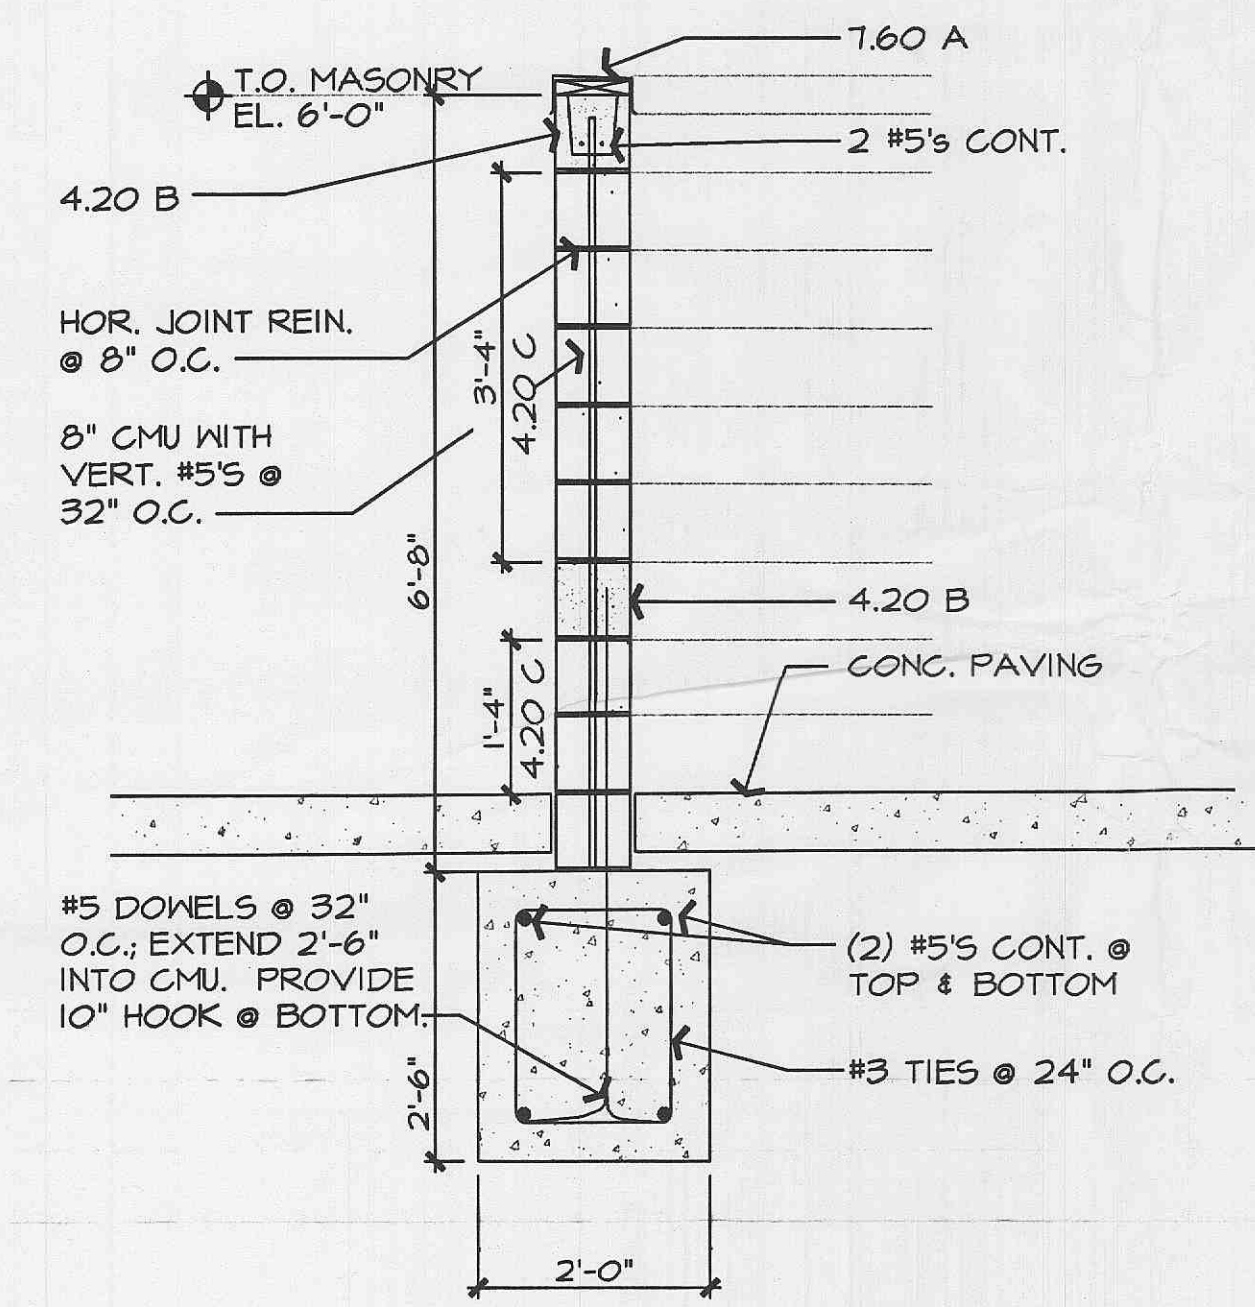

TRASH ENCLOSURE WALL SECTION

N.T.S.

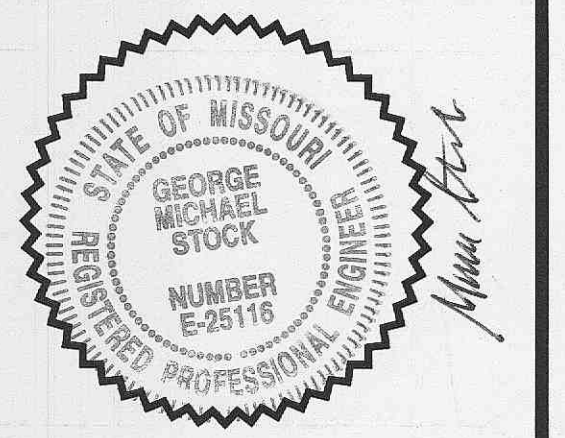

GEORGE M. STOCK, P.E. E-25116
STOCK & ASSOCIATES
 CONSULTING ENGINEERS, INC.
 SUITE 165
 425 NORTH NEW BALLAS ROAD
 ST. LOUIS, MO. 63141
 (314) 432-8100
 (314) 432-8171 FAX
 E-MAIL: general@stockassoc.com

Architect:
 MITCHELL + HUGEBACK
 12125 Woodcrest Executive
 Suite 300
 Creve Coeur, Missouri 63141-5001
 314.878.3500
 314.878.3900 fax

Structural:
 McNEALY-BUMBERRY ENGINEERING, INC.
 745 Craig Road
 Suite 304
 St. Louis, Missouri 63141
 314.997.7310
 314.997.4287 fax

POOL KING RECREATION, INC.
 O'FALLON, MISSOURI

REVISIONS:

4	REVISED PER CITY OF OFALLON
5	REVISED PER CITY OF OFALLON

Issue Date: 03-01-2000

Job Number: 99-2086

Drawn By: J.T.R.

Checked By: G.M.S.

Drawing Title:

SITE DETAILS