
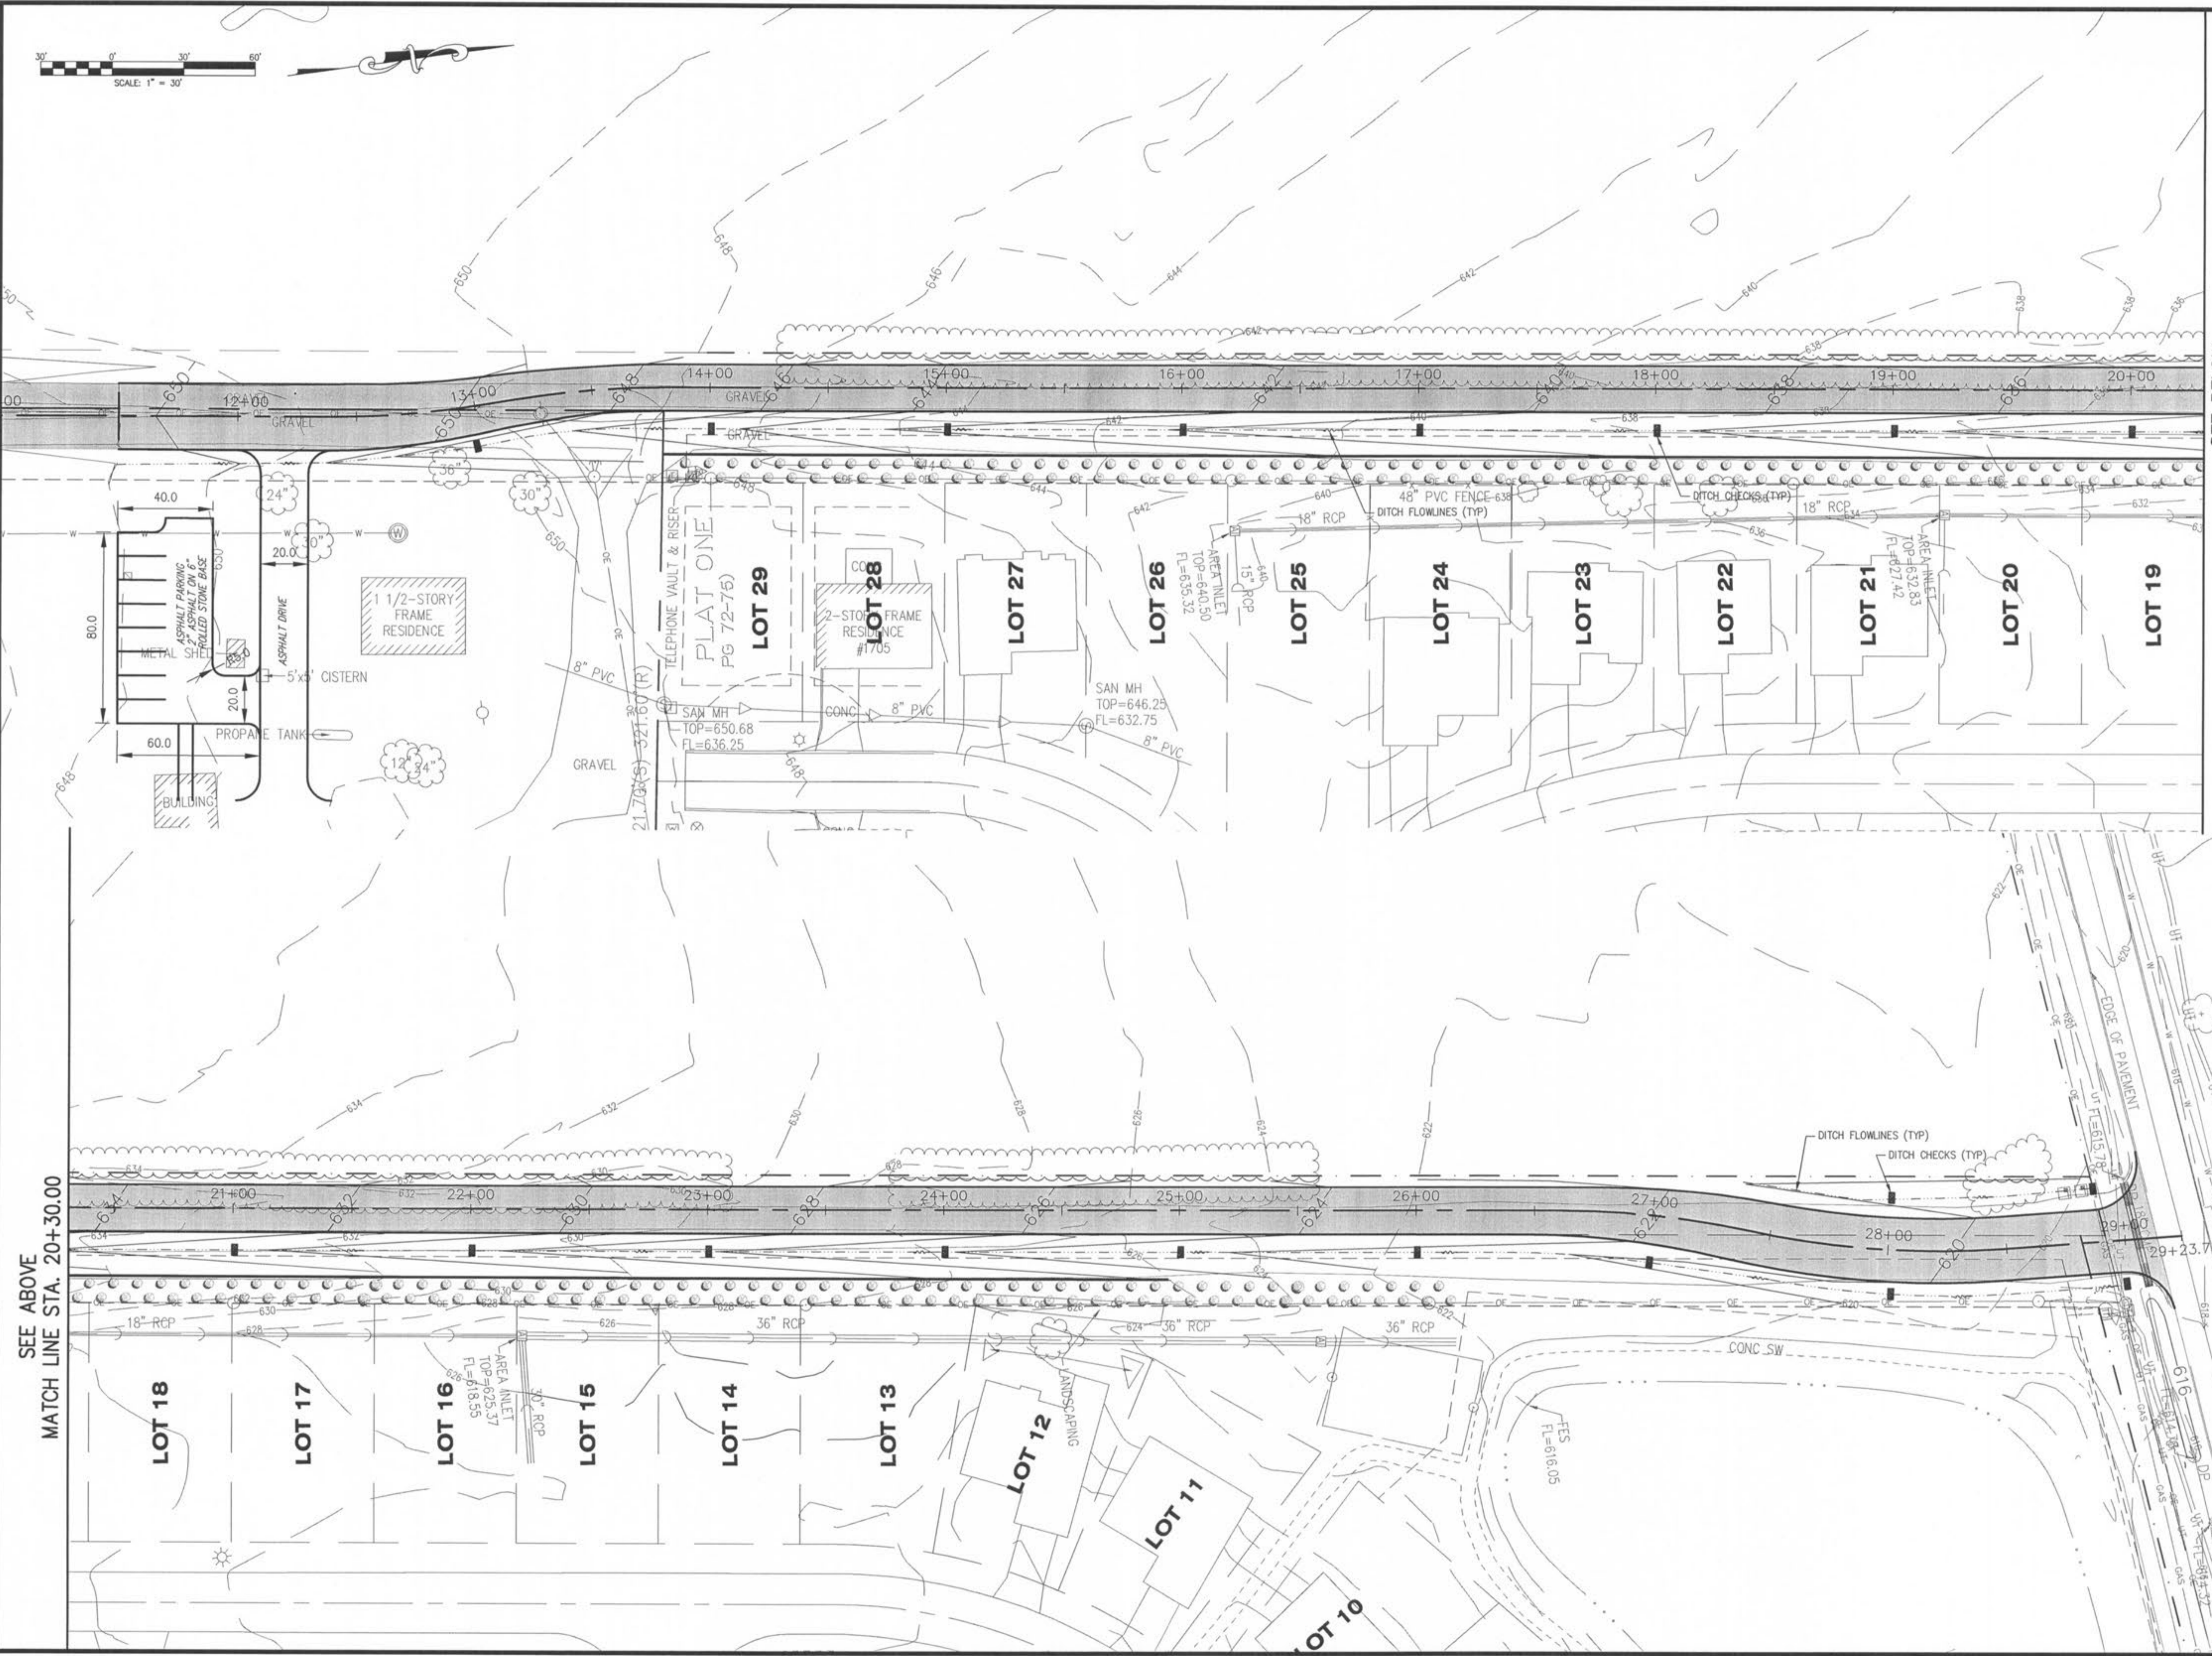


USER: c:\p4\TABL_091
 DATE: Nov 17, 2006 - 6:17pm
 DRAWING: s:\p085\Jobs2005\05-340\LD5_05-340.dwg (Preston Woods Lane_11-15-06_Current\LD5_PLAN_C6.0_EROSION.dwg)

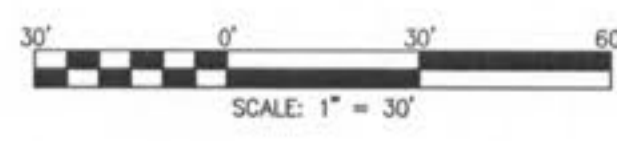

SEE ABOVE
 MATCH LINE STA. 20+30.00

SEE BELOW
 MATCH LINE STA. 20+30.00

DATE	BY	REVISIONS
9/7/06	A	CITY OF FALLON COMMENTS
11/8/06	A	CITY OF FALLON COMMENTS
11/16/06	A	CITY OF FALLON COMMENTS

DEVELOPER/OWNER:
THE JONES COMPANY HOMES, L.L.C.
 16640 CHESTERFIELD GROVE, SUITE 160
 CHESTERFIELD, MO 63005
 PHONE: (636) 537-1192



PRESTON WOODS LANE
 IMPROVEMENT PLANS
 OF FALLON, MO. 63366
EROSION CONTROL

planning • engineering • surveying • landscape architecture
Cole
 and ASSOCIATES
 INCORPORATED
 10777 sunset office dr. suite 10
 63114 louis
 p: 314 984 9887 f: 314 984 0587

DESIGNED BY: JW
 DRAWN BY: KK
 CHECKED BY: JFH
 DATE: 11/20/06
 Job Number: 05-340
 Sheet Number: C6.1