


PRESTON WOODS - OFFSITE CUL-DE-SAC

A TRACT OF LAND IN
 U.S. SURVEY 931, TOWNSHIP 46 NORTH, RANGE 2 EAST
 OF THE FIFTH PRINCIPAL MERIDIAN
 ST. CHARLES COUNTY, MISSOURI

LEGEND

EXISTING TREE LINE	
EXISTING CONTOURS	120
PROPOSED CONTOURS	120
EXISTING SANITARY SEWERS	
EXISTING STORM SEWERS	
CENTERLINE	
EASEMENT	
EXISTING SPOT ELEVATION	+ 120.15
PROPOSED SPOT ELEVATION	+ 120.10
DRAINAGE PATH	
TO BE REMOVED	(T.B.R.)
TO BE REMOVED & RELOCATED	(T.B.R. & R.)
TO BE ABANDONED & FILLED	(T.B.A. & F.)
TO BE USED IN PLACE	(U.I.P.)
EXISTING GAS MAIN	
EXISTING WATER MAIN	
EXISTING UNDERGROUND TELEPHONE	
EXISTING FIRE HYDRANT	
EXISTING POWER POLE	
PROPOSED TREE LINE	
PROPOSED MANHOLE	
PROPOSED AREA INLET	
PROPOSED STORM	
SILT FENCE	
CHECK DAM	
FLARED END SECTION	
CONCRETE PAVEMENT	

IMPROVEMENT PLANS

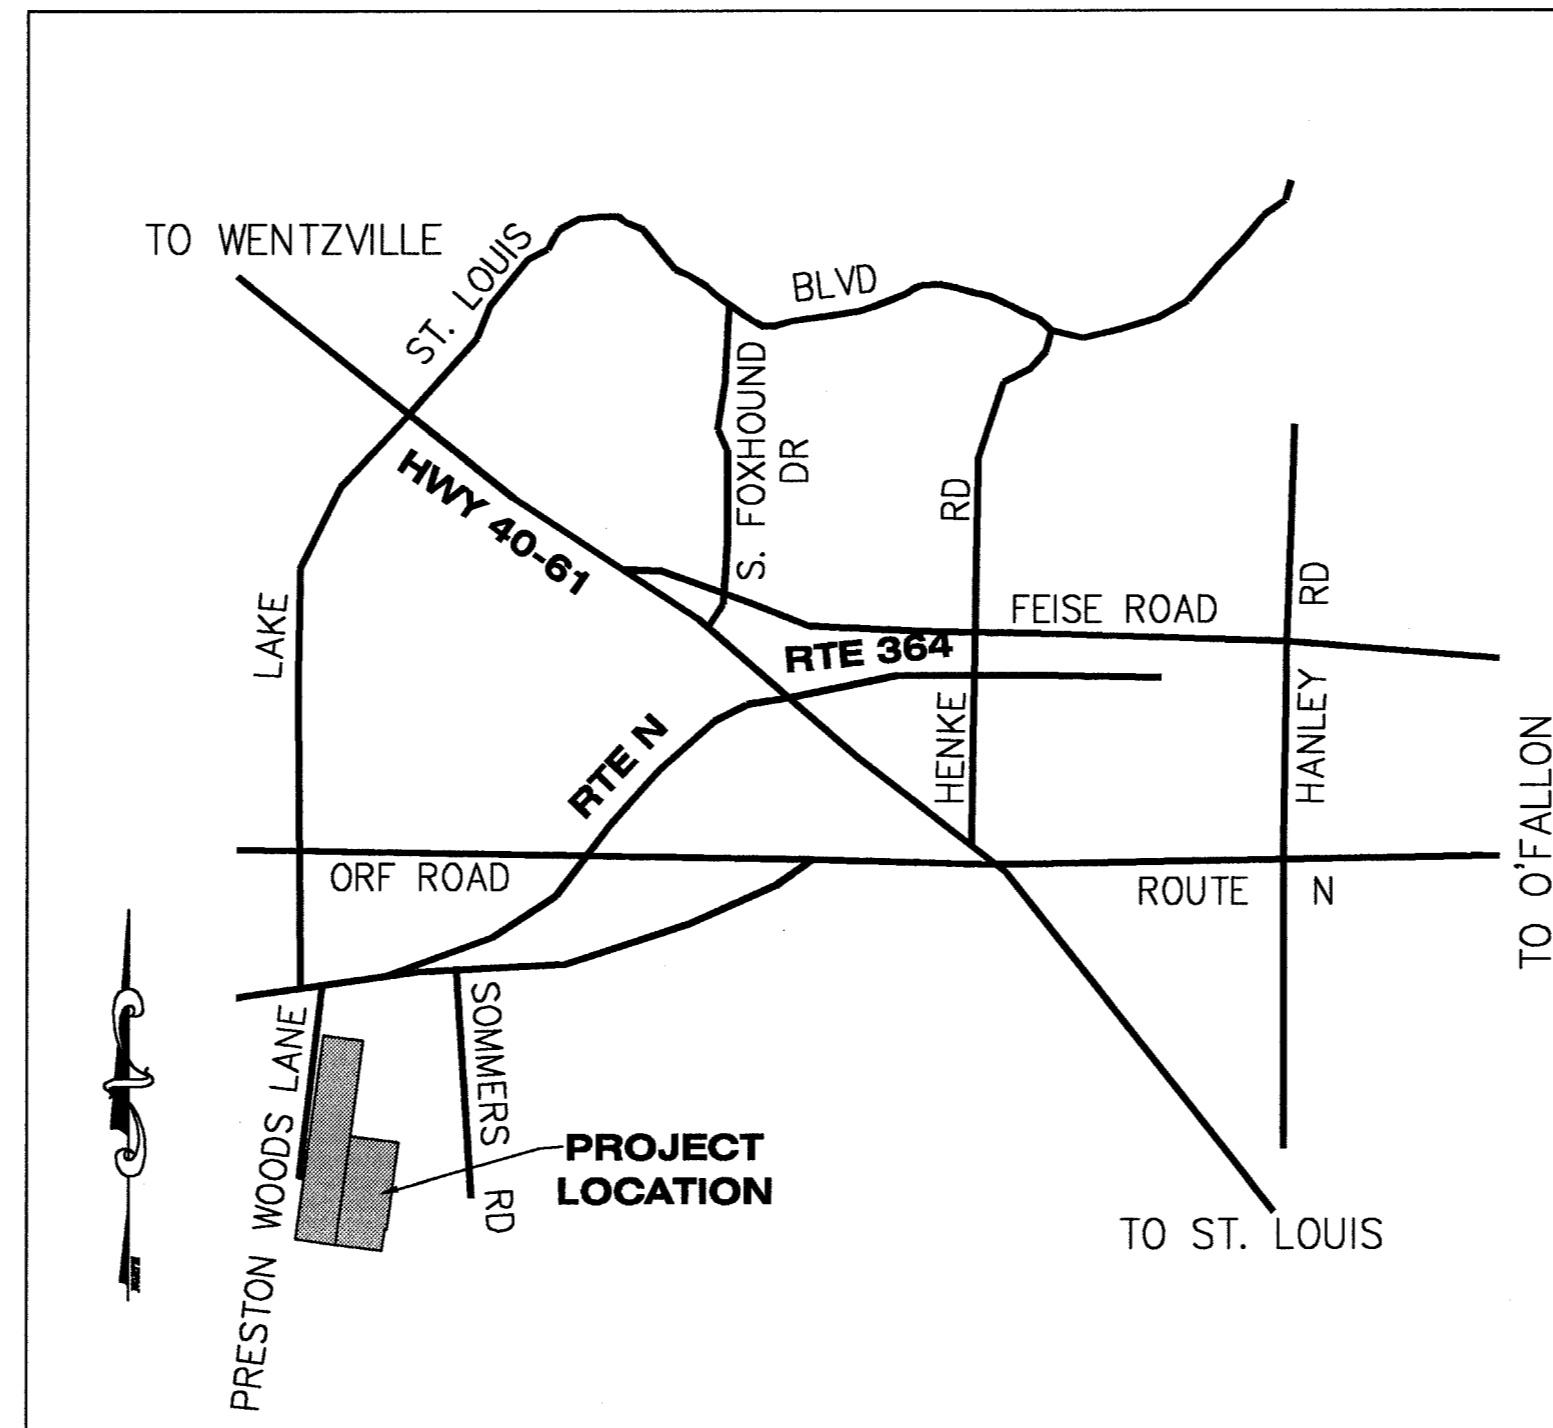

LOCATION MAP
 SCALE: 1" = 1000'

PERTINENT DATA

SITE ACREAGE	=	168.554 Ac.
EXISTING ZONING	=	R-1D PUD
SCHOOL DISTRICT	=	WENTZVILLE SCHOOL DISTRICT
WUNNENBERG'S	=	GRID ZZ-20, PG. 44
ZIP CODE:	=	63366
MUNICIPALITY	=	O'FALLON, MISSOURI

UTILITIES

WATER SERVICE	= PUBLIC WATER SUPPLY DISTRICT #2 100 WATER DRIVE P.O. BOX 967 O'FALLON, MO. 63366 CONTACT: KENT KOTTHOFF (636) 561-3737 EXT.131	FIRE DISTRICT	= WENTZVILLE FIRE PROTECTION DISTRICT 209 WEST PEARCE BLVD. WENTZVILLE, MO. 63385 CONTACT: JOE HEITKAMP (636) 327-6239
SEWER DISTRICT	= DUCKETT CREEK SEWER DISTRICT 3550 HIGHWAY K O'FALLON, MO 63368 CONTACT: CHRISTINE BEASLEY (636) 441-1244	ELECTRIC SERVICE	= CUIVRE RIVER ELECTRIC COMPANY 1112 EAST CHERRY STREET P.O. BOX 160 TROY, MO. 63379 CONTACT: TERRY STONE (636) 441-7410
PHONE SERVICE	= CENTURYTEL TELEPHONE 1151 CENTURY TEL DRIVE WENTZVILLE, MO. 63385 CONTACT: CARL OWENS	GAS SERVICE	= LACLEDE GAS COMPANY 1999 TRADE CENTER DRIVE EAST ST. PETERS, MO. 63376 CONTACT: CLARENCE HANKS (636) 978-2663 EXT. 101
CABLE SERVICE	= CHARTER COMMUNICATIONS 815 CHARTER COMMONS TOWN & COUNTRY, MO 63107 CONTACT: LARRY SAAFR		

BENCHMARK INFORMATION

NGS STATION F 149, NAVD 88 ELEVATION OF 542.80 FEET, BENCHMARK DISK STAMPED "CGS F 149 1935" SET IN TOP OF CONCRETE MONUMENT, LOCATED IN THE CITY OF O'FALLON, ST. CHARLES COUNTY, MO, AND IN FRONT OF THE CITY OF O'FALLON MUNICIPAL CENTER.

NGS STATION A 149, NAVD 88 ELEVATION OF 630.08 FEET, BENCHMARK DISK STAMPED "CGS A 149 1935" SET IN TOP OF RAILROAD BRIDGE WINGWALL, LOCATED IN WENTZVILLE, ST. CHARLES COUNTY, MO.

SITE BENCHMARK: COLE AND ASSOCIATES ALUMINUM CAP ATOP 5/8 REBAR, NAVD 88 ELEVATION OF 638.755 FEET, LOCATED 10'+/- NORTH AND 33'+/- WEST OF NE CORNER OF SITE, NEAR DETENTION POND.

UTILITY INFORMATION:

UTILITIES SHOWN HAVE BEEN TAKEN FROM AVAILABLE SURVEYS, UTILITY COMPANY MAPS AND PHYSICAL PROPERTY INSPECTION. THE LOCATIONS AND FACILITIES SHALL BE CONSIDERED APPROXIMATE ONLY. THERE MAY BE ADDITIONAL UTILITIES THAT HAVE NOT BEEN SHOWN ON THIS SURVEY. THE CONTRACTOR WILL BE RESPONSIBLE FOR THE LOCATIONS OF ALL UTILITIES PRIOR TO EXCAVATION OR CONSTRUCTION.



CALL 1-800-DIG-RITE (MISSOURI ONE CALL) TO HAVE LOCATIONS MARKED IN THE FIELD (SUBSCRIBING UTILITIES REQUIRE 48 HOURS NOTICE PRIOR TO CONSTRUCTION).

INDEX

INDEX	REVISIONS	REVISIONS					
		1	2	3	4	5	6
C1.0 COVER SHEET		●	●				
C2.0 SPECIFICATION SHEET		●	●	●			
C3.0 SITE PLAN		●	●	●			
C4.0 GRADING PLAN		●	●	●			
C5.0 DETAIL SHEET		●					
C5.1 DETAIL SHEET		●					
C6.0 DRAINAGE AREA MAP							

CONSTRUCTION SCHEDULE

Starting Date: January 2008
 (ALL DATES ARE SUBJECT TO ACTUAL APPROVAL OF PLANS AND RECEIPT OF PERMITS FOR REQUIRED WORK.)


DAY	1	2	3	4	5	6	7
CLEARING OF EXISTING TREES (2 DAYS)							
INSTALL SILT FENCING (1 DAY)							
MASS GRADING (2 DAYS)							
CONSTRUCT CONCRETE PAVEMENT (1 DAY)							
FINAL GRADING (1 DAY)							
INSTALL ROCK BLANKET (1 DAY)							
PERMANENT SEEDING & MULCHING (1 DAYS)							
MAINTAIN SWPPP DEVICES (THROUGHOUT PROJECT)							

REVISIONS

DATE	DESC.
10/6/07	A CITY COMMENTS
12/3/07	A CITY COMMENTS
1/10/08	A CITY COMMENTS

DEVELOPER/OWNER:
THE JONES COMPANY HOMES, L.L.C.
 16640 CHESTERFIELD GROVE, SUITE 200
 CHESTERFIELD, MO 63005
 PHONE: (636) 537-7192

THE PROFESSIONAL ENGINEER'S SIGNATURE AND PERSONAL SEAL APPEAR HEREON ASSUMING RESPONSIBILITY ONLY FOR WHAT APPEARS ON THIS PAGE, AND DESIGNING SPECIFICATIONS, ESTIMATES, REPORTS, OR OTHER DOCUMENTS OR INSTRUMENTS NOT SEALED BY THE UNDERSIGNED PROFESSIONAL ENGINEER. THIS DOCUMENT IS NOT VALID FOR ANY PART OR PARTS OF THE PROJECT TO WHICH THIS PAGE REFERS.

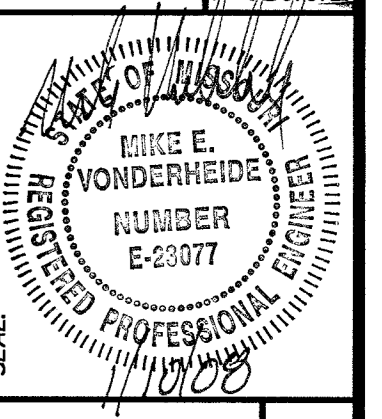

PRESTON WOODS - PHASE II
 OFFSITE CUL-DE-SAC
 PRESTON WOODS LANE
 ST. CHARLES, MO. 63366

COVER SHEET

planning • engineering • surveying • landscape architecture

Cole and ASSOCIATES INCORPORATED

10777 sunset office dr.
 saint louis, missouri 63127
 p: 314.984.9887 f: 314.984.0587

DESIGNED BY: JKW
 DRAWN BY: JKW
 CHECKED BY: JFH
 DATE: 8/29/07
 Job Number: 07-0178
 Sheet Number: C1.0

USER: jkwhon TAB: C1.0
 DATE: Jan 10, 2008 12:25pm
 DRAWING: S:\085\0852007\07-0178\07-0178\07-0178\07-0178\CADD\PLAN_C1.0_COVER_07-0041.dwg