


GRAPHIC SCALE



(IN FEET)
1 inch = 60 ft.


R. STEPHEN & CATHERINE M. BARNETT
(DB 1824, PG 123)
PARCEL ID 4-0067-0931-00-71

TEMPORARY EARTH BERM
(SEE DETAIL SHEET 10.8)

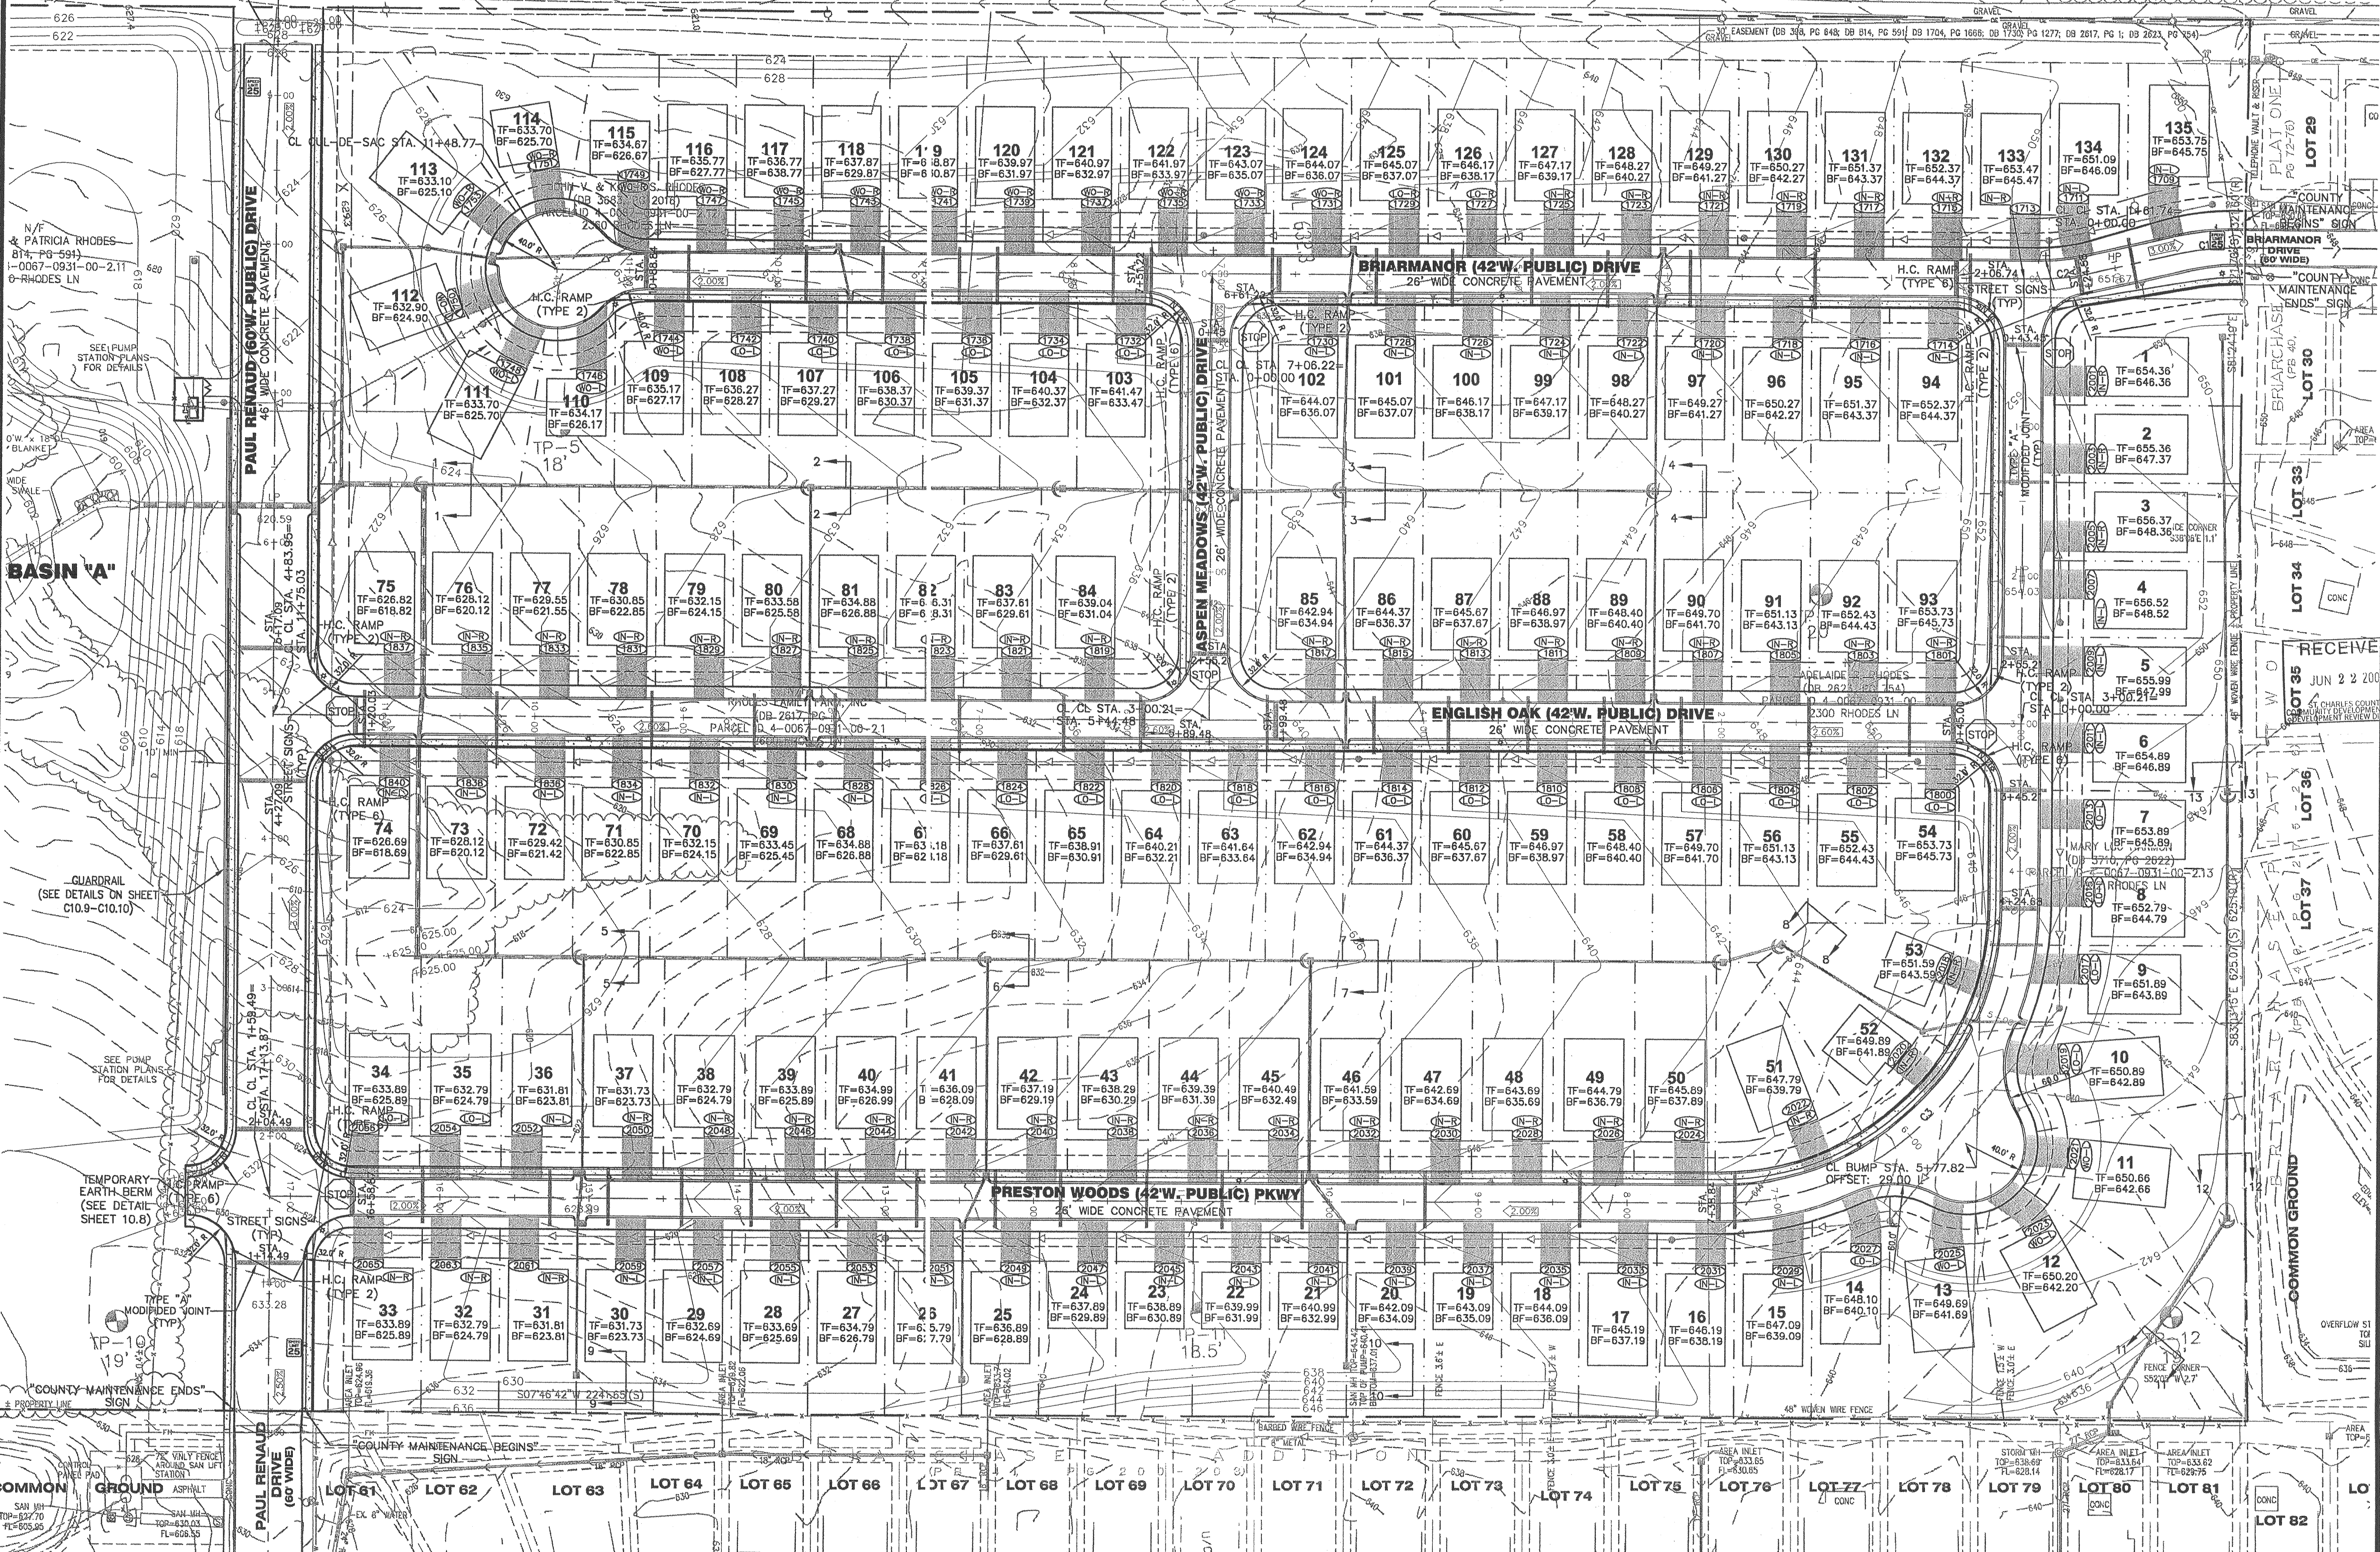

DATE	REVISIONS
4/28/06	OWNER/COUNTY COMMENTS
5/18/06	ST. CHARLES CO. REVIEW COMMENTS
6/5/06	DUCRETT CREEK SAN DIST COMMENTS
6/5/06	FINSD # REVIEW COMMENTS
8/27/06	COUNTY COMMENTS

DEVELOPER/OWNER:
THE JONES COMPANY HOMES, L.L.C.
16640 CHESTERFIELD GROVE, SUITE 160
CHESTERFIELD, MO 63005
PHONE: (636) 537-7192

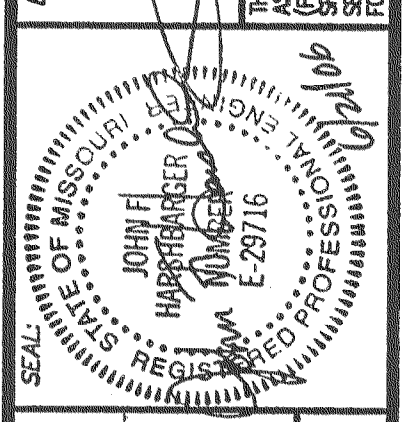

PRESTON WOODS PHASE I
IMPROVEMENT PLANS
RHODES LANE
ST. CHARLES, MO. 63366

planning • engineering • surveying • landscape architecture
Cole and Associates Incorporated
10777 sunset office dr. suite 10
saint louis, missouri 63127
p: 314 984 9887 f: 314 984 0587

DESIGNED BY: JKW
DRAWN BY: BJ
CHECKED BY: JFH
DATE: 2/2/06
Job Number: 05-340
Sheet Number: C3.1

USER: Mh001 TAB: C3.1
DATE: Jun 21, 2006 1:28pm
DRAWING: S:\05340\PHASE I\IMPROVEMENT PLANS\O_PLAN_C3.0 SITE PLAN.dwg