

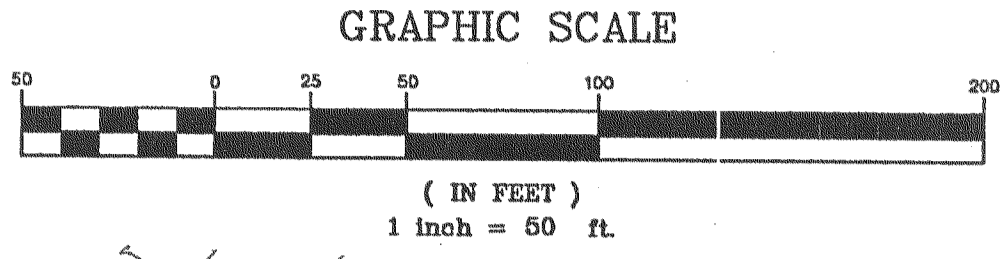


USER: Knight TAB: C3.2  
 DATE: Jun 21, 2006 - 11:28am  
 DRAWING: St. Charles 05-340 (05-340) (Phase Improvement Plans) 05-340.dwg

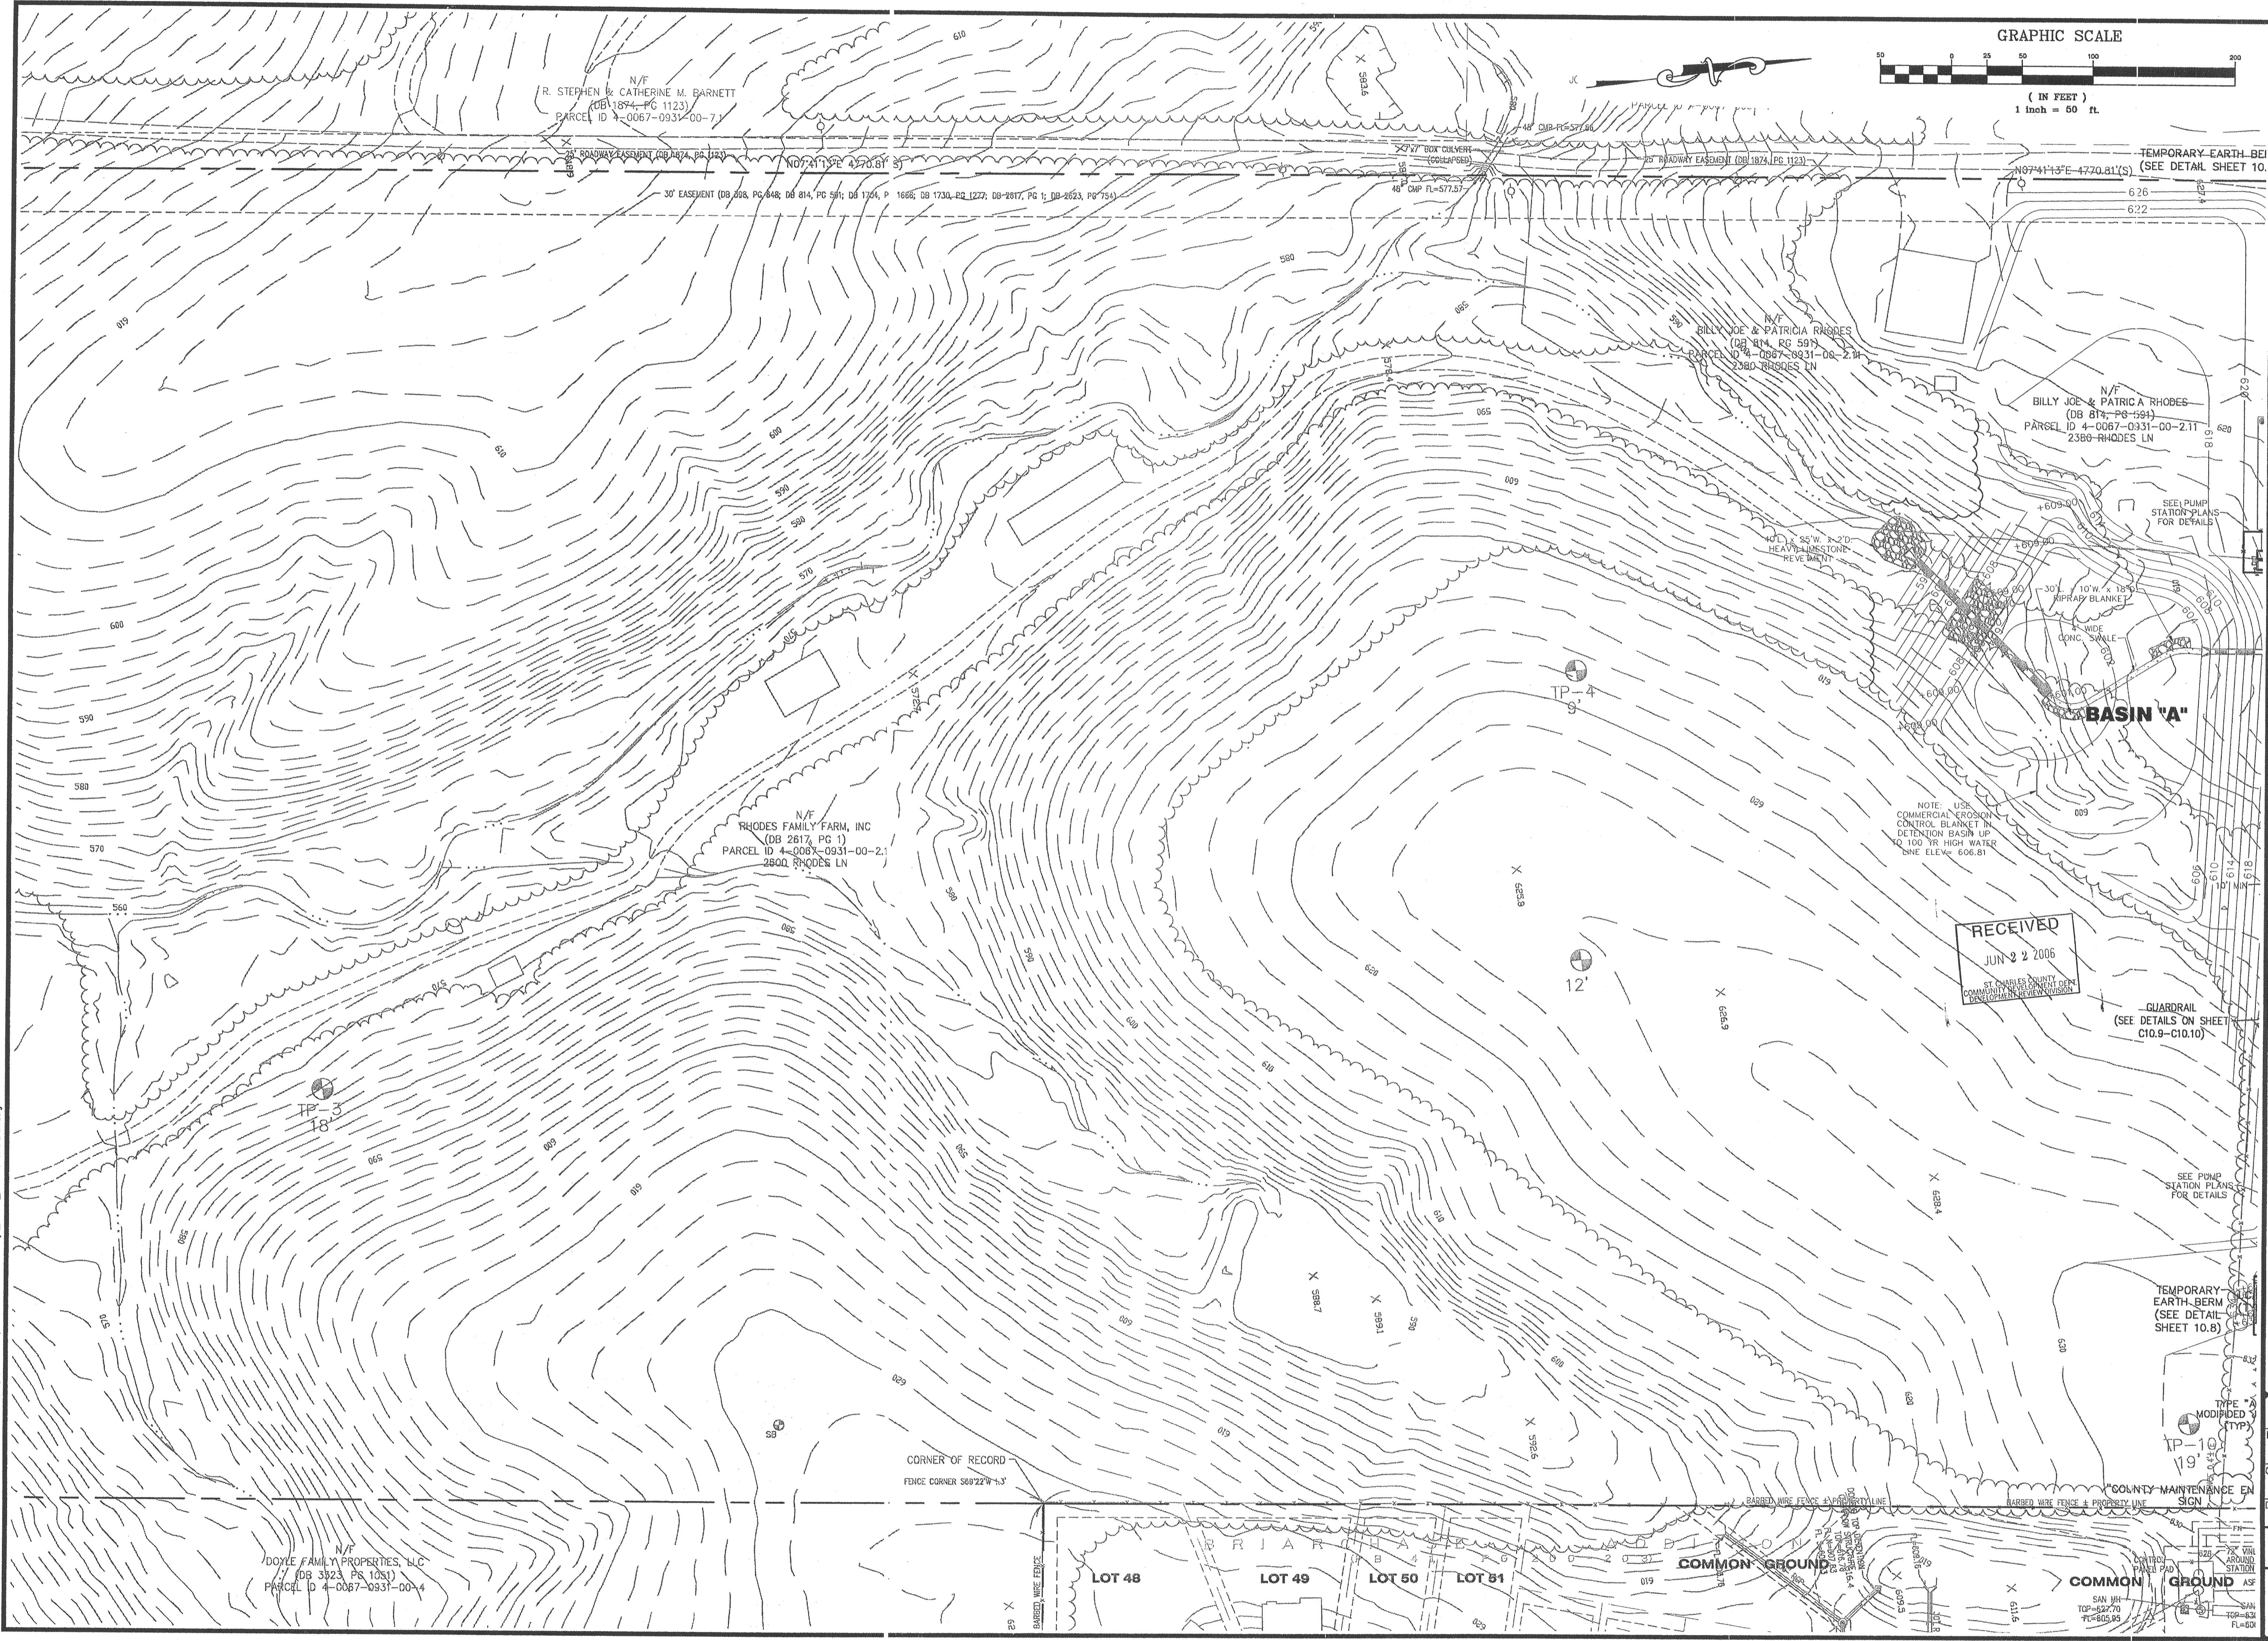

DATE	REVISIONS
4/25/06	OWNER/COUNTY COMMENTS
5/19/06	ST. CHARLES CO. REVIEW COMMENTS
6/2/06	BUCKETT CREEK SAN DIST. COMMENTS
6/27/06	COUNTY COMMENTS

DEVELOPER/OWNER:  
**THE JONES COMPANY HOMES, L.L.C.**  
 16640 CHESTERFIELD GROVE SUITE 160  
 CHESTERFIELD, MO 63005  
 PHONE: (636) 537-7192

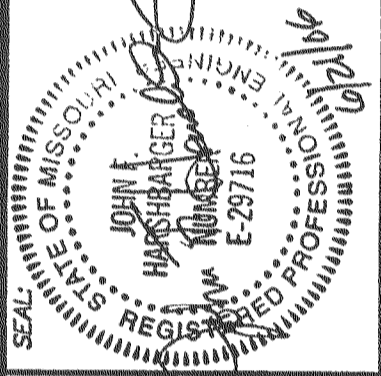

**PRESTON WOODS - PHASE I**  
 IMPROVEMENT PLANS  
 RHODES LANE  
 ST. CHARLES, MO. 63366  
**SITE PLAN**

planning • engineering • surveying • landscape architecture  
**Gole**  
 and ASSOCIATES  
 INCORPORATED  
 10777 sunset office dr. suite 10  
 saint louis missouri 63127  
 p: 314 984 9887 f: 314 984 0587

DESIGNED BY: JKW  
 DRAWN BY: BJ  
 CHECKED BY: JFH  
 DATE: 2/2/06  
 Job Number: **05-340**  
 Sheet Number: **C3.2**