
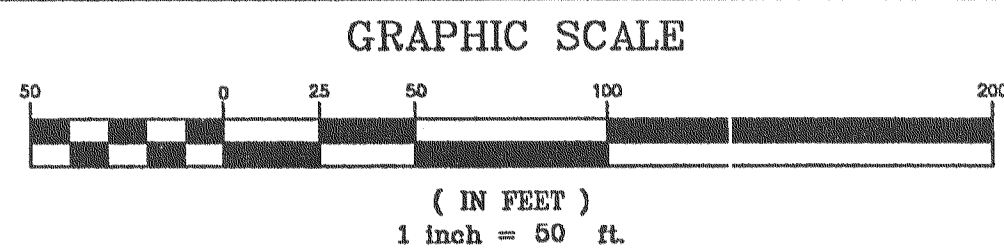


USER: Knight TAB: C4.2  
 DATE: Jun 21, 2006 1:29pm  
 DRAWING: S:\005\0052005\05-340\IDS\_05-340\img\PHASE IMPROVEMENT PLANS\PLAN\_C4.0 GRADING PLAN.dwg

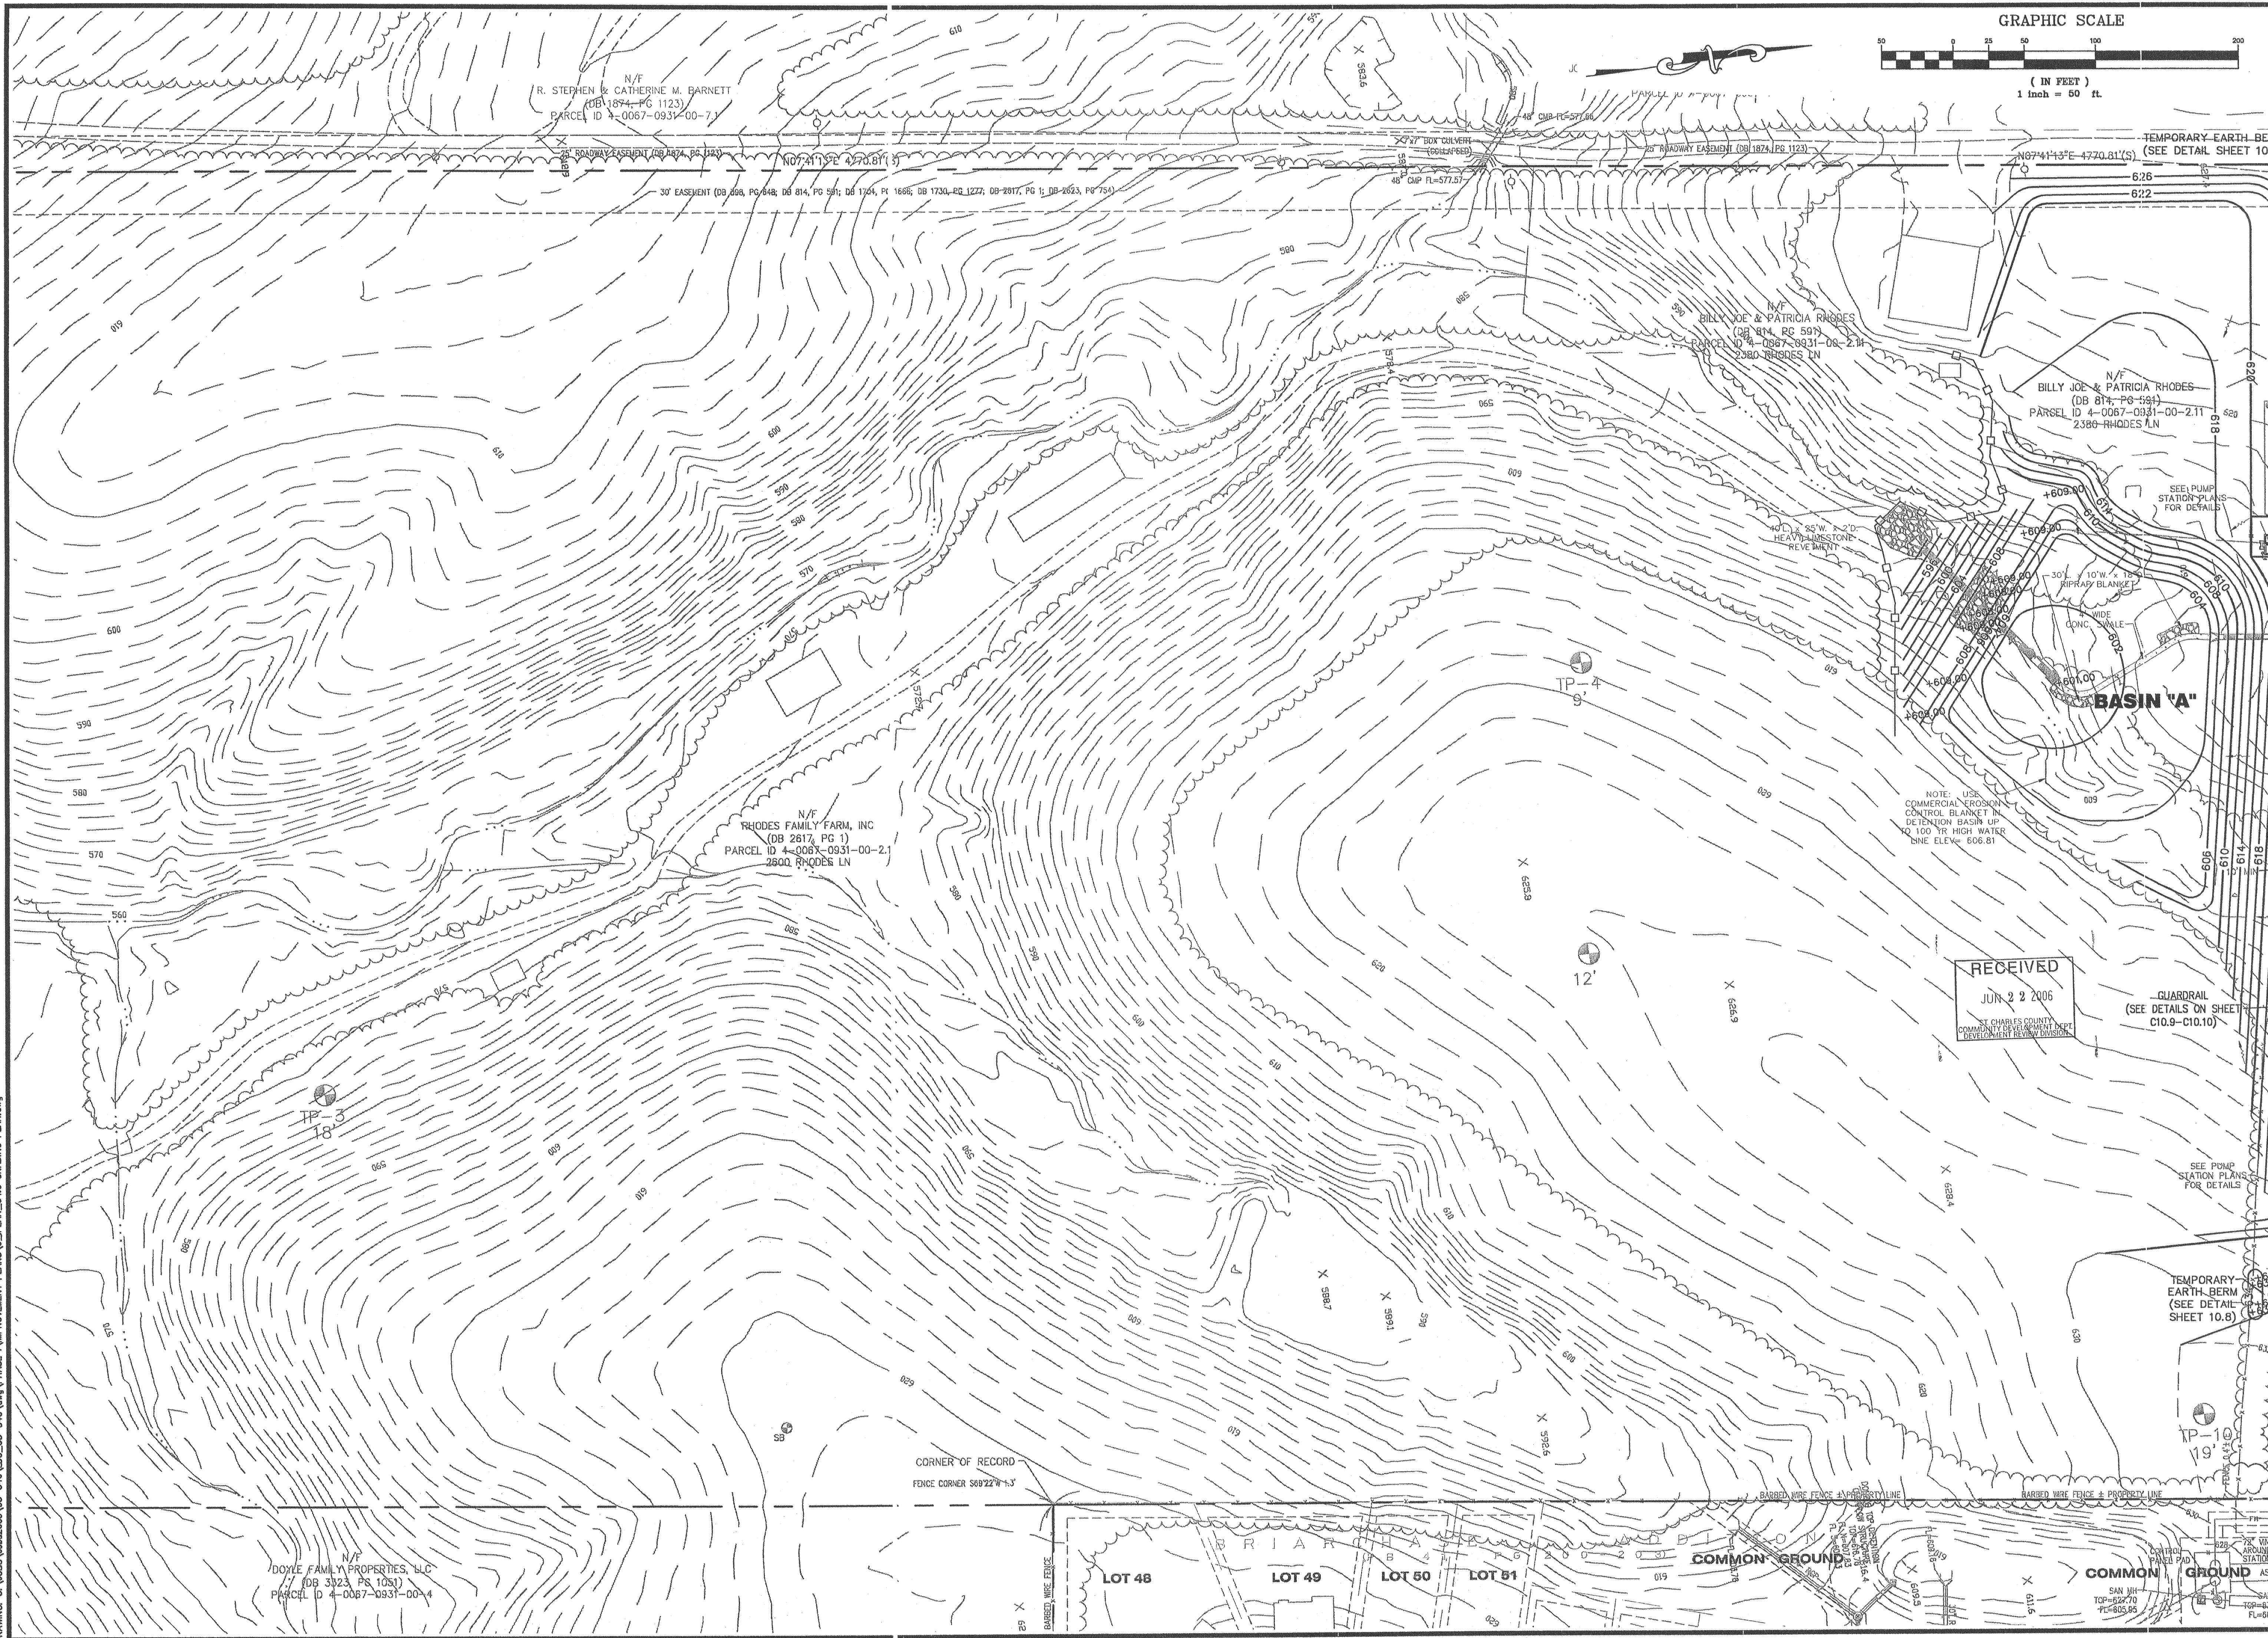

DATE	REVISIONS
4/18/06	DESIGNER/COUNTY COMMENTS
5/18/06	ST. CHARLES CO. REVIEW COMMENTS
6/5/06	DUCKETT CREEK SAN DIST COMMENTS
6/5/06	FINED 1Z REVIEW COMMENTS
6/21/06	COUNTY COMMENTS

DEVELOPER/OWNER:  
**THE JONES COMPANY HOMES, L.L.C.**  
 16640 CHESTERFIELD GROVE, SUITE 160  
 CHESTERFIELD, MO 63005  
 PHONE: (636) 537-7192

SEAL: MISSOURI PROFESSIONAL ENGINEER  
 JOHN W. HARRIS  
 NUMBER: E29716

**PRESTON WOODS - PHASE I**  
 IMPROVEMENT PLANS  
**GRADING PLAN**

RHODES LANE  
 ST. CHARLES, MO. 63366

planning • engineering • surveying • landscape architecture  
**Cole and Associates**  
 INCORPORATED  
 10777 sunset office dr. suite 10  
 saint louis, missouri 63133  
 p: 314 864 9687 f: 314 864 0587

DESIGNED BY: JKW  
 DRAWN BY: BJ  
 CHECKED BY: JFH  
 DATE: 2/2/06  
 Job Number: **05-340**  
 Sheet Number: **C4.2**