




USER: Wilson TAB: G6.0  
 DATE: Sep 26, 2007 - 3:47pm  
 DRAWING: S:\JOBS\Jobz2007\07-0041\c07-0041.dwg\MASS GRADING PLANS PHASE 2\10\_GPLAN\_G6.0 DETAIL.dwg

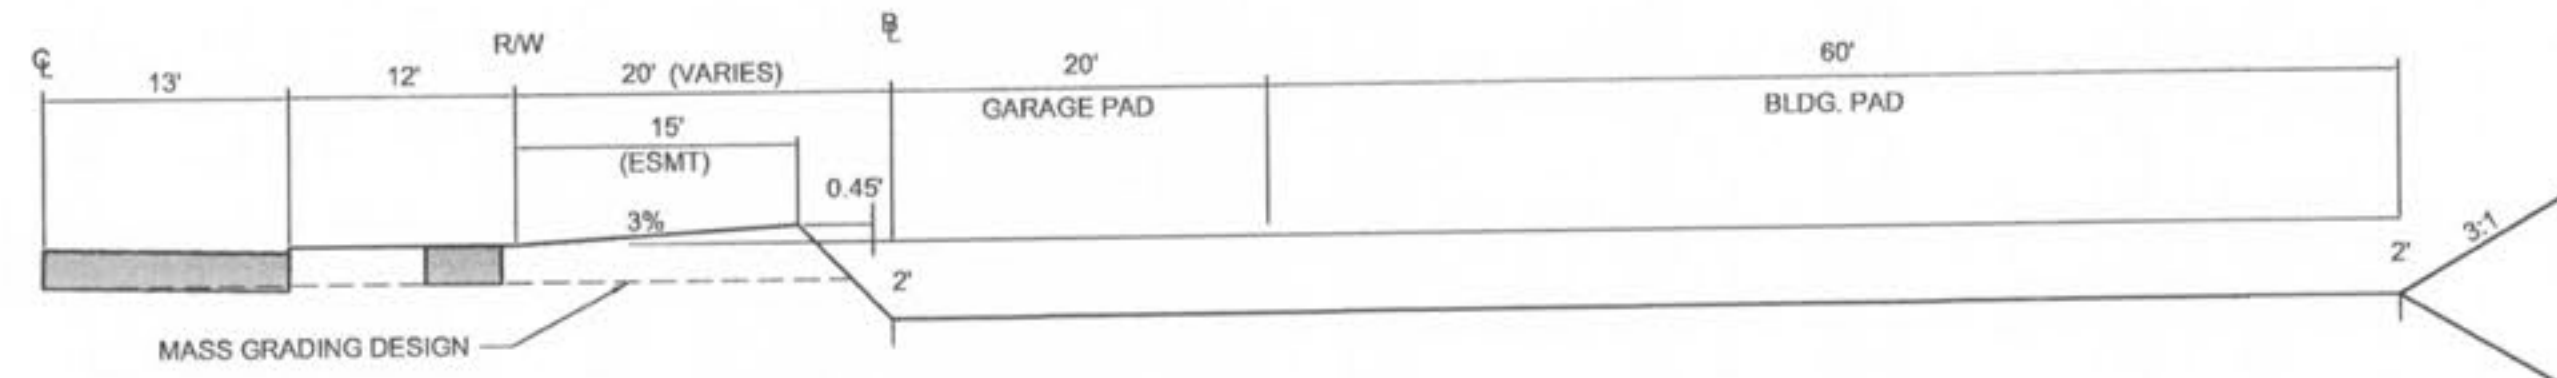

**TYPICAL SINGLE FAMILY INGRADE LOT TEMPLATE**

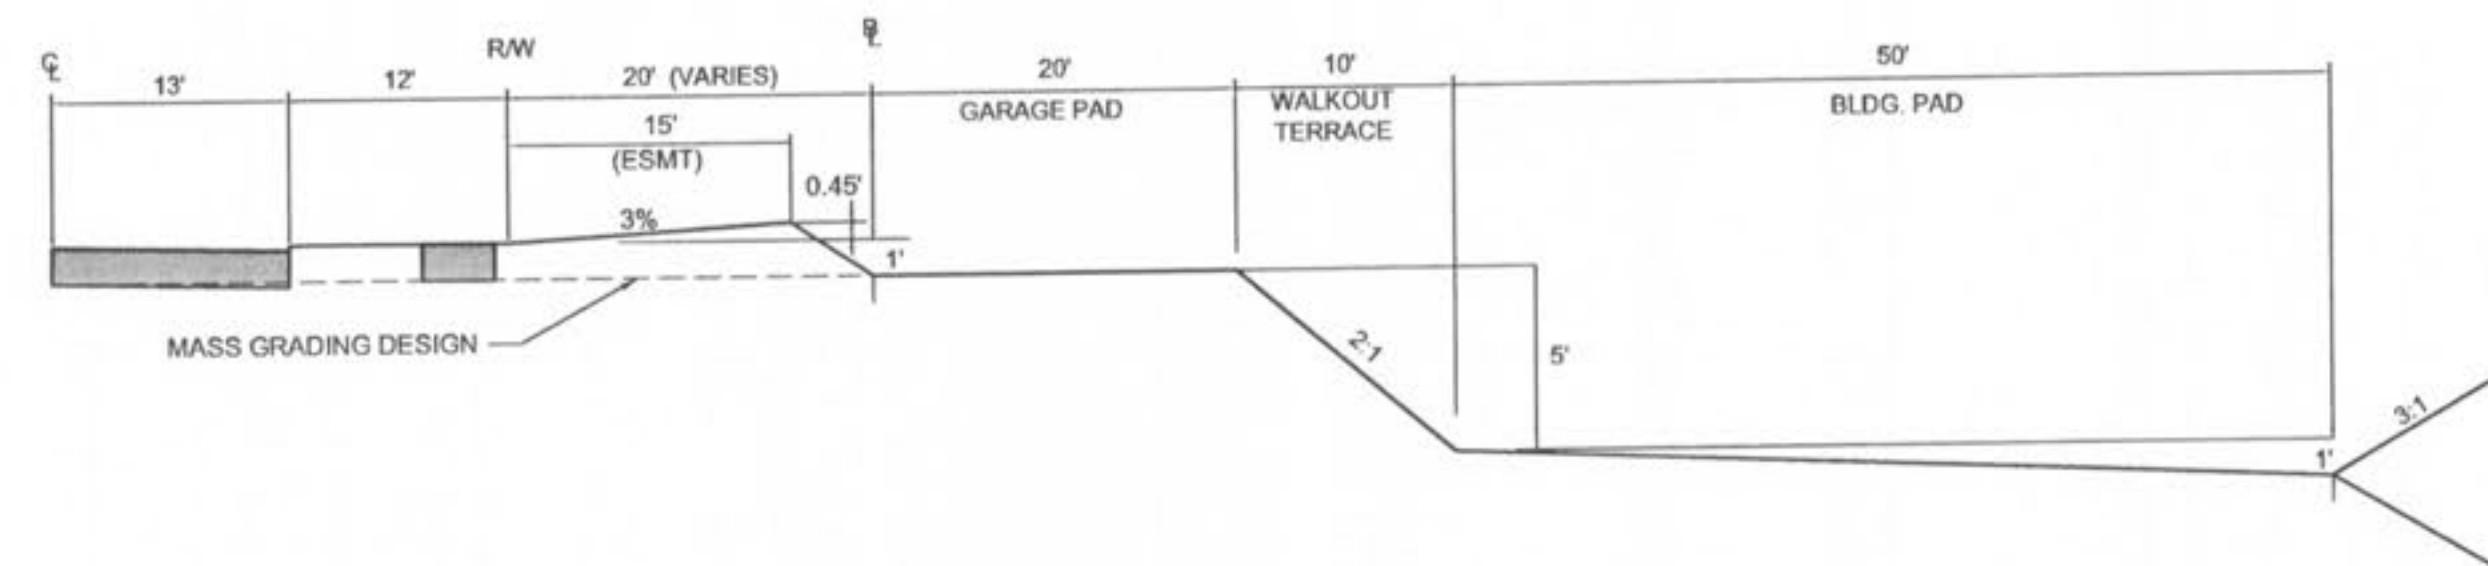

**TYPICAL SINGLE FAMILY WALKOUT LOT TEMPLATE**

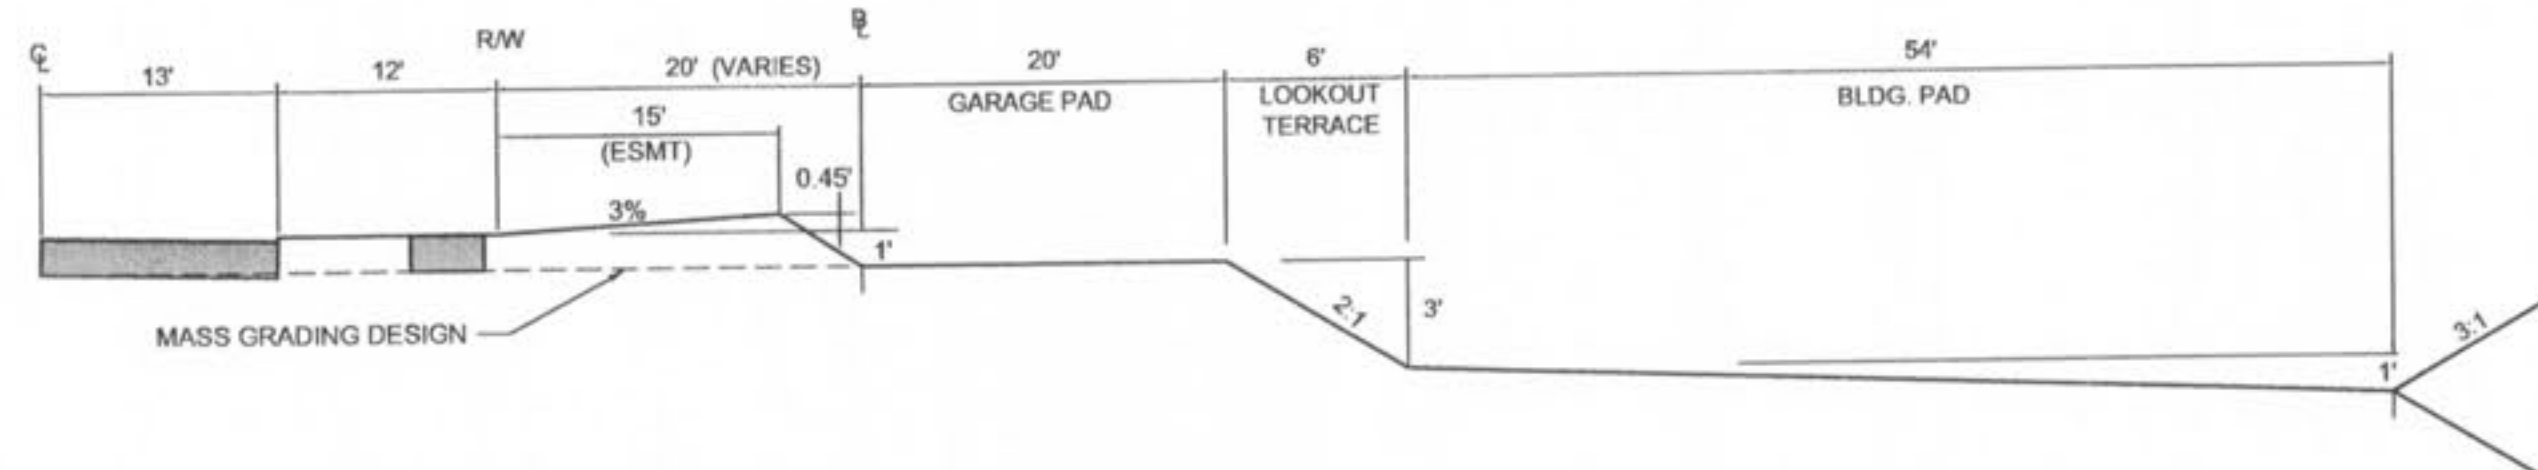

**TYPICAL SINGLE FAMILY LOOKOUT LOT TEMPLATE**

<p>DESIGNED BY JKW</p>		<p>DATE 8/13/07</p>												
<p>DRAWN BY JKW</p>														
<p>CHECKED BY JFH</p>		<p>Job Number <b>07-0041</b></p>												
<p>planning • engineering • surveying • landscape architecture</p> <p><b>Gole</b> and ASSOCIATES INCORPORATED</p> <p>10777 sunset office dr. saint louis, missouri 63127 p: 314 984 9887 f: 314 984 0587</p>		<p>SEAL: JOHN E. WILSON REGISTERED PROFESSIONAL ENGINEER E-29116</p>												
<p>PRESTON WOODS - PHASE II REVISED MASS GRADING PLANS + PARTIAL STORM SEWER ST. CHARLES, MO. 63366</p>		<p>DEVELOPER/OWNER: THE JONES COMPANY HOMES, L.L.C. 16640 CHESTERFIELD GROVE SUITE 200 CHESTERFIELD, MO 63005 PHONE: (636) 537-7192</p>												
<p>GRADING TEMPLATES</p>		<p>REVISIONS</p> <table border="1"> <tr> <th>DATE</th> <th>BY</th> <th>DESCRIPTION</th> </tr> <tr> <td>9/27/07</td> <td>A</td> <td>CITY COMMENTS</td> </tr> <tr> <td>9/27/07</td> <td>A</td> <td>CITY COMMENTS</td> </tr> <tr> <td>9/28/07</td> <td>A</td> <td>CITY COMMENTS</td> </tr> </table>	DATE	BY	DESCRIPTION	9/27/07	A	CITY COMMENTS	9/27/07	A	CITY COMMENTS	9/28/07	A	CITY COMMENTS
DATE	BY	DESCRIPTION												
9/27/07	A	CITY COMMENTS												
9/27/07	A	CITY COMMENTS												
9/28/07	A	CITY COMMENTS												

THE PROFESSIONAL WHOSE SIGNATURE AND PERSONAL SEAL APPEAR HEREON ASSUMES RESPONSIBILITY FOR THE ACCURACY AND COMPLETENESS OF ALL OTHER PLANS, SPECIFICATIONS, ESTIMATES, REPORTS, OR OTHER DOCUMENTS OR INSTRUMENTS NOT PREPARED BY HIMSELF OR PART OF THE PROJECT TO WHICH THIS PLAN REFERS.