


SIGN LEGEND

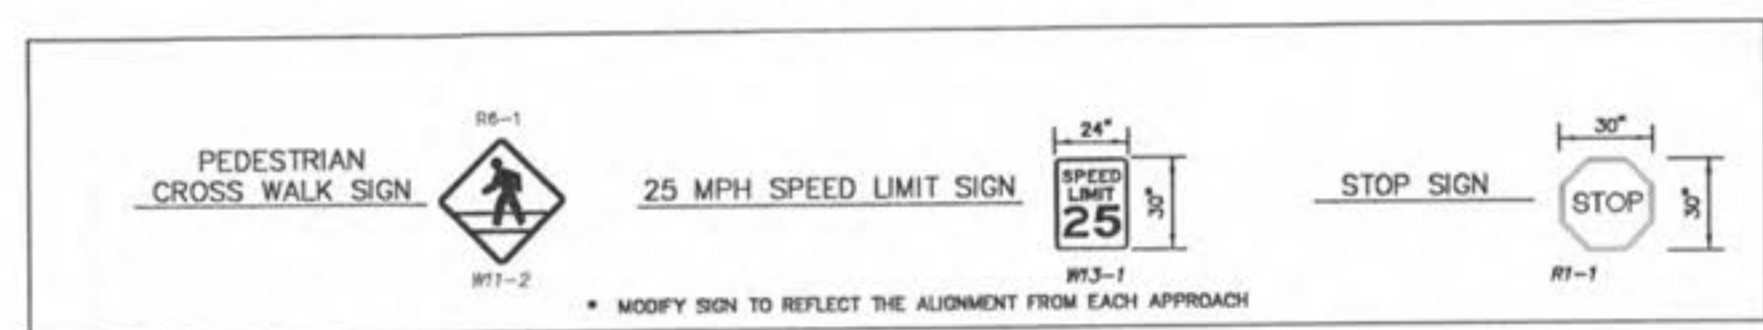

*** BUILDING MAY REQUIRE EXTENDED FOOTING**

REVISIONS

DATE	DESCRIPTION
7/8/08	CITY, PREPARE & SUBMIT COMMENTS
8/1/08	CITY COMMENTS
8/1/08	CITY COMMENTS

DEVELOPER/OWNER:
THE JONES COMPANY HOMES, L.L.C.
 16640 CHESTERFIELD GROVE, SUITE 200
 CHESTERFIELD, MO 63005
 PHONE: (636) 537-7192



PRESTON WOODS - PHASE III
 IMPROVEMENT PLANS
 PRESTON WOODS LANE
 O'FALLON, MO. 63366

planning • engineering • surveying • landscape architecture
Cole and Associates Incorporated
 10777 sunset office dr.
 saint louis, missouri 63127
 p: 314 984 9887 f: 314 984 0587

DESIGNED BY: JKW
 DRAWN BY: KDK
 CHECKED BY: JFH
 DATE: 12/19/07
 Job Number: **07-0178**
 Sheet Number: **C3.1**

USER: jkason TAB: C3.1
 DATE: May 01, 2008 7:47am
 DRAWING: S:\CBS\Jobs\2007\07-0178\07-0178.dwg IMPROVEMENT PLANS PHASE III - PLAN - C3.0 SITE PLAN.dwg