


USER: mason TAB: C4.0
 DATE: May 01, 2008 - 7:49am
 DRAWING: S:\085\085207\07-0178\07-0178.dwg IMPROVEMENT PLANS PHASE III\0_JPLAN_C4.0 GRADING PLAN.dwg



REVISIONS	
DATE	DESCRIPTION
2/8/08	CITY PERMITS & DICKETT CHECK COMMENTS
5/7/08	CITY COMMENTS

DEVELOPER/OWNER:
THE JONES COMPANY HOMES, L.L.C.
 16640 CHESTERFIELD GROVE, SUITE 200
 CHESTERFIELD, MO 63005
 PHONE: (636) 537-7192

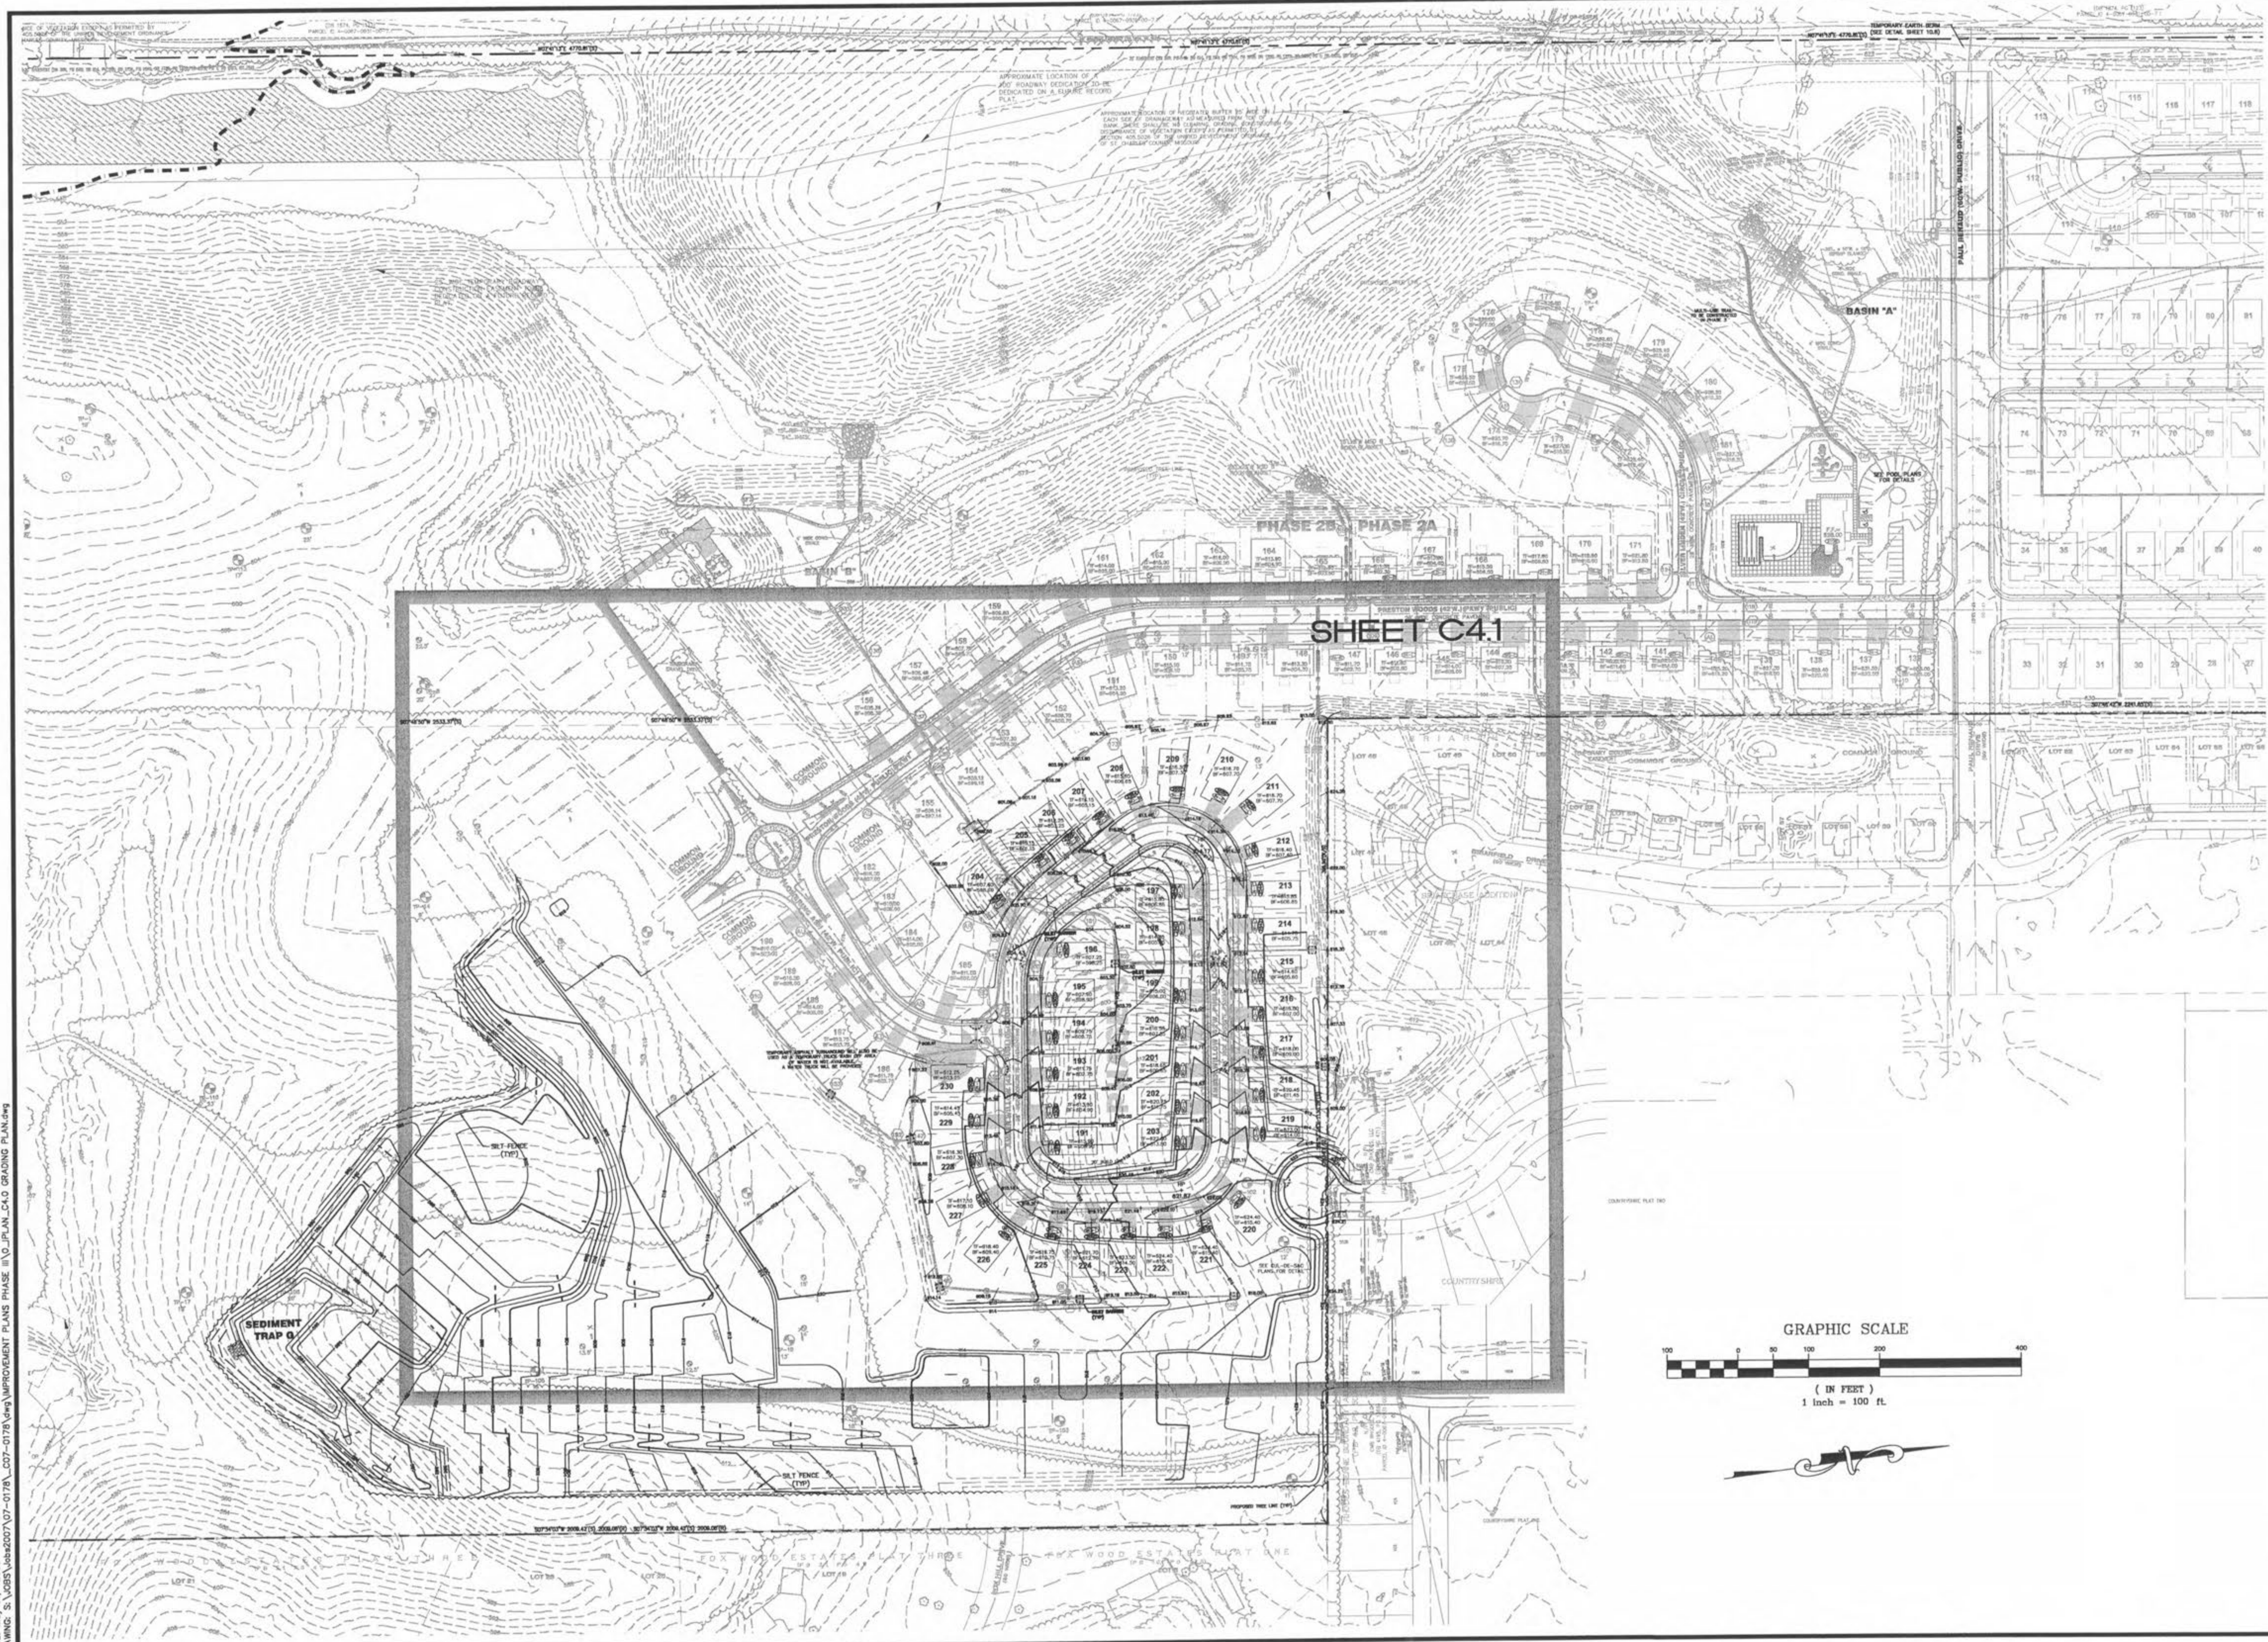

PRESTON WOODS - PHASE III
 IMPROVEMENT PLANS
 PRESTON WOODS LANE
 O'FALLON, MO. 63366

planning • engineering • surveying • landscape architecture
Cole
 and ASSOCIATES
 INCORPORATED
 10777 sunset office dr.
 saint louis, missouri 63127
 p: 314 984 9887 f: 314 984 0587

DESIGNED BY: JKW
 DRAWN BY: KDK
 CHECKED BY: JFH
 DATE: 12/19/07
 Job Number: 07-0178
 Sheet Number: C4.0

GRADING PLAN INDEX