


GRAPHIC SCALE




(IN FEET)
1 inch = 80 ft.

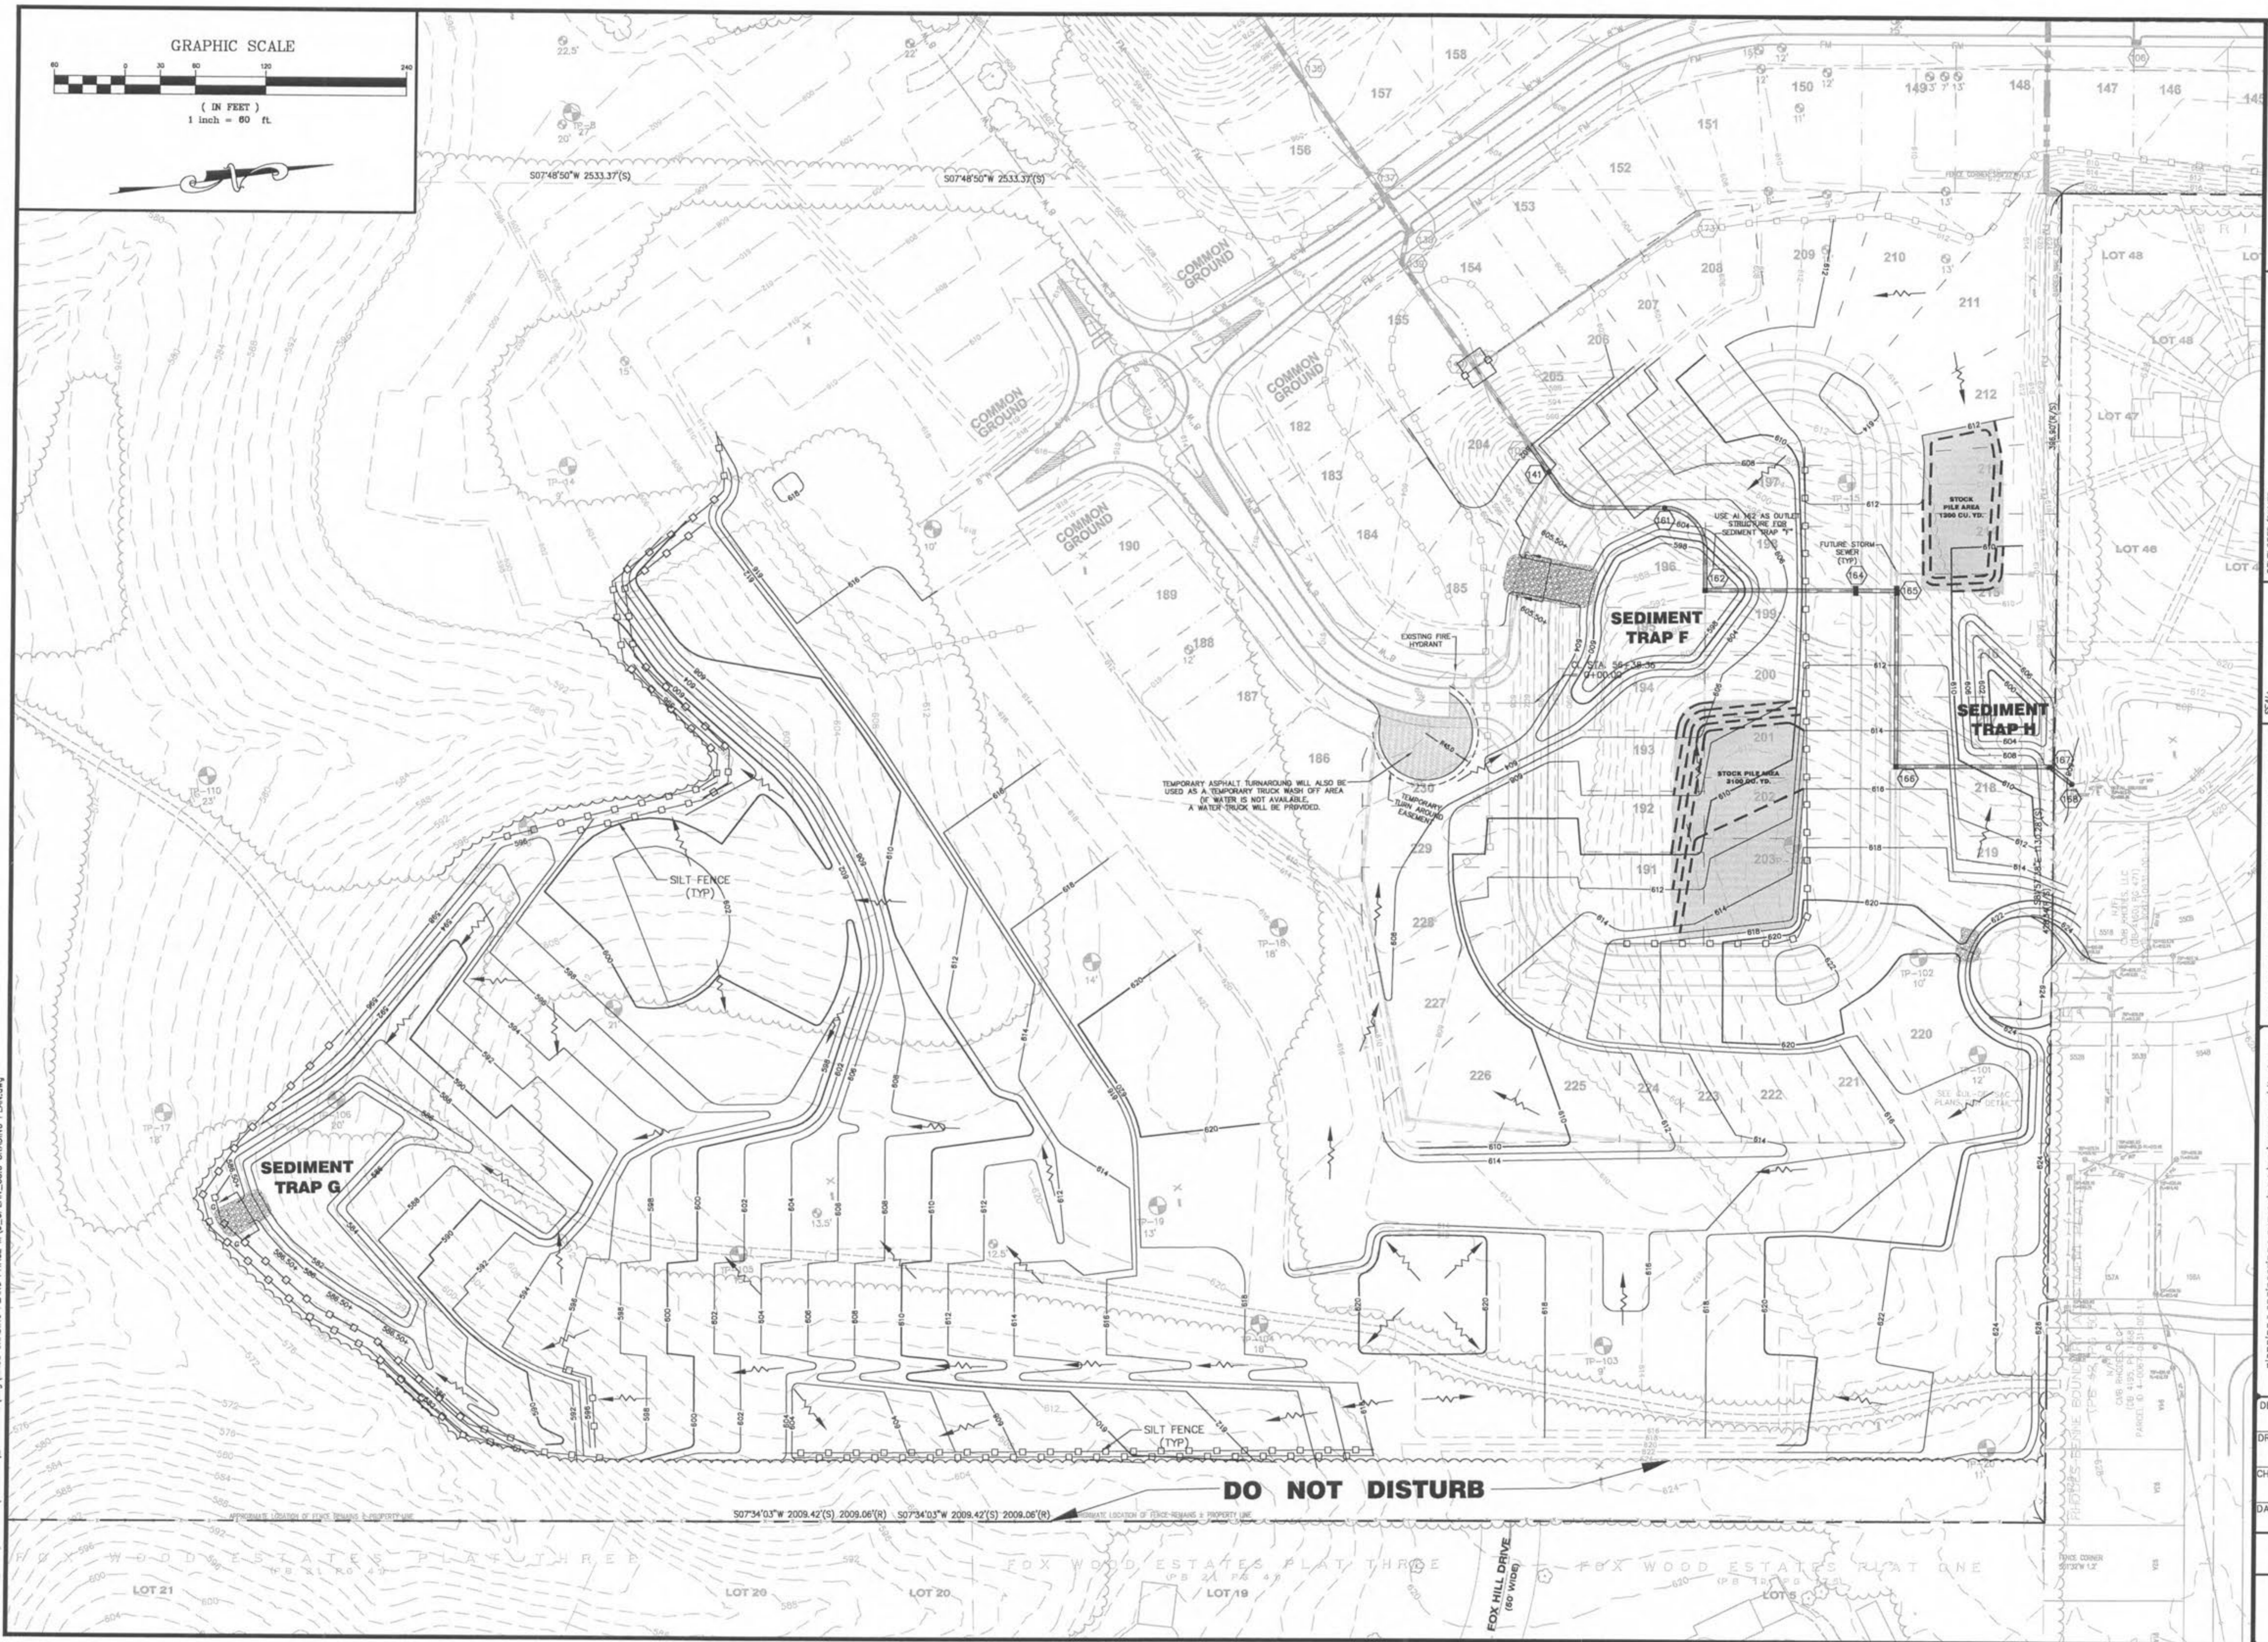

DATE	BY	REVISIONS
12/19/07	JKW	OWNER COMMENTS/CITY COMMENTS
1/17/08	JFH	CITY COMMENTS

DEVELOPER/OWNER:
THE JONES COMPANY HOMES, L.L.C.
 16640 CHESTERFIELD GROVE, SUITE 200
 CHESTERFIELD, MO 63305
 PHONE: (636) 637-7192

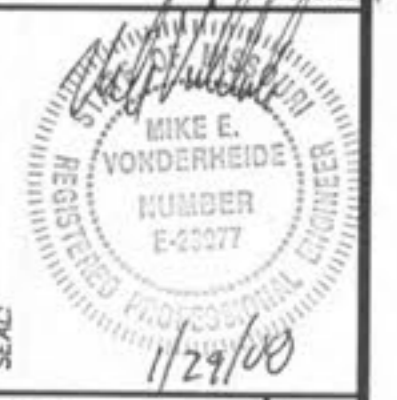

PRESTON WOODS - PHASE III
 MASS GRADING PLANS
 + PARTIAL STORM SEWER
 ST. CHARLES, MO. 63366

planning • engineering • surveying • landscape architecture
COLE
and ASSOCIATES
INCORPORATED
 10777 sunset office dr.
 saint louis, missouri 63127
 p. 314 984 9887 f. 314 984 0587

DESIGNED BY	JKW
DRAWN BY	JKW
CHECKED BY	JFH
DATE	8/13/07
Job Number	07-0178
Sheet Number	G3.0