



TYPICAL SINGLE FAMILY INGRADE LOT TEMPLATE

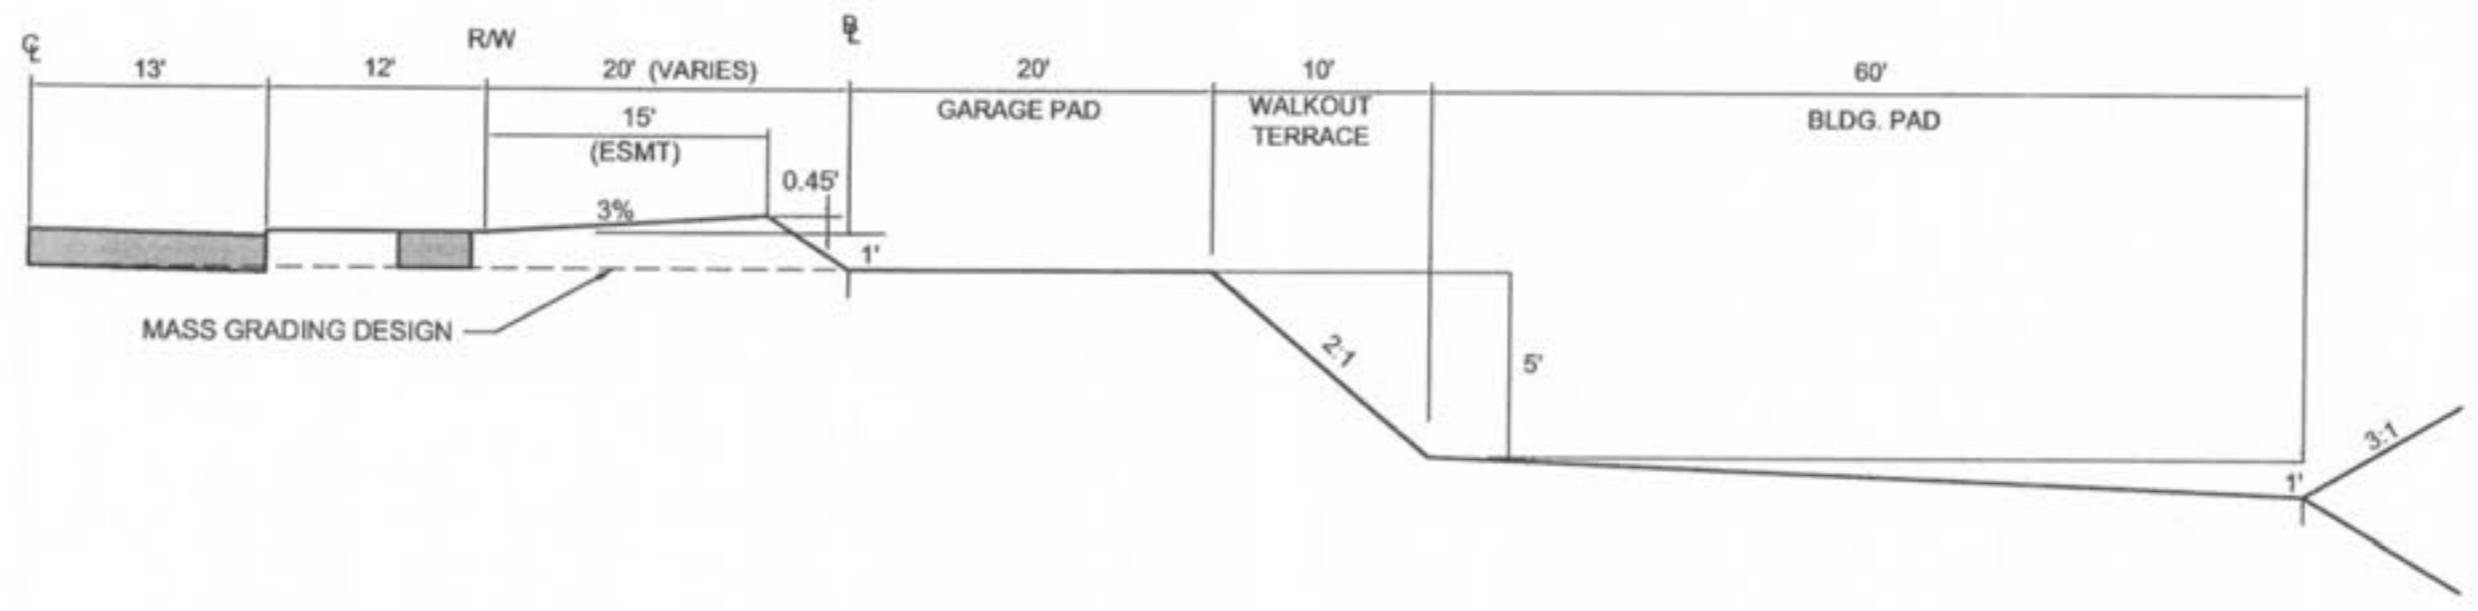

TYPICAL SINGLE FAMILY WALKOUT LOT TEMPLATE

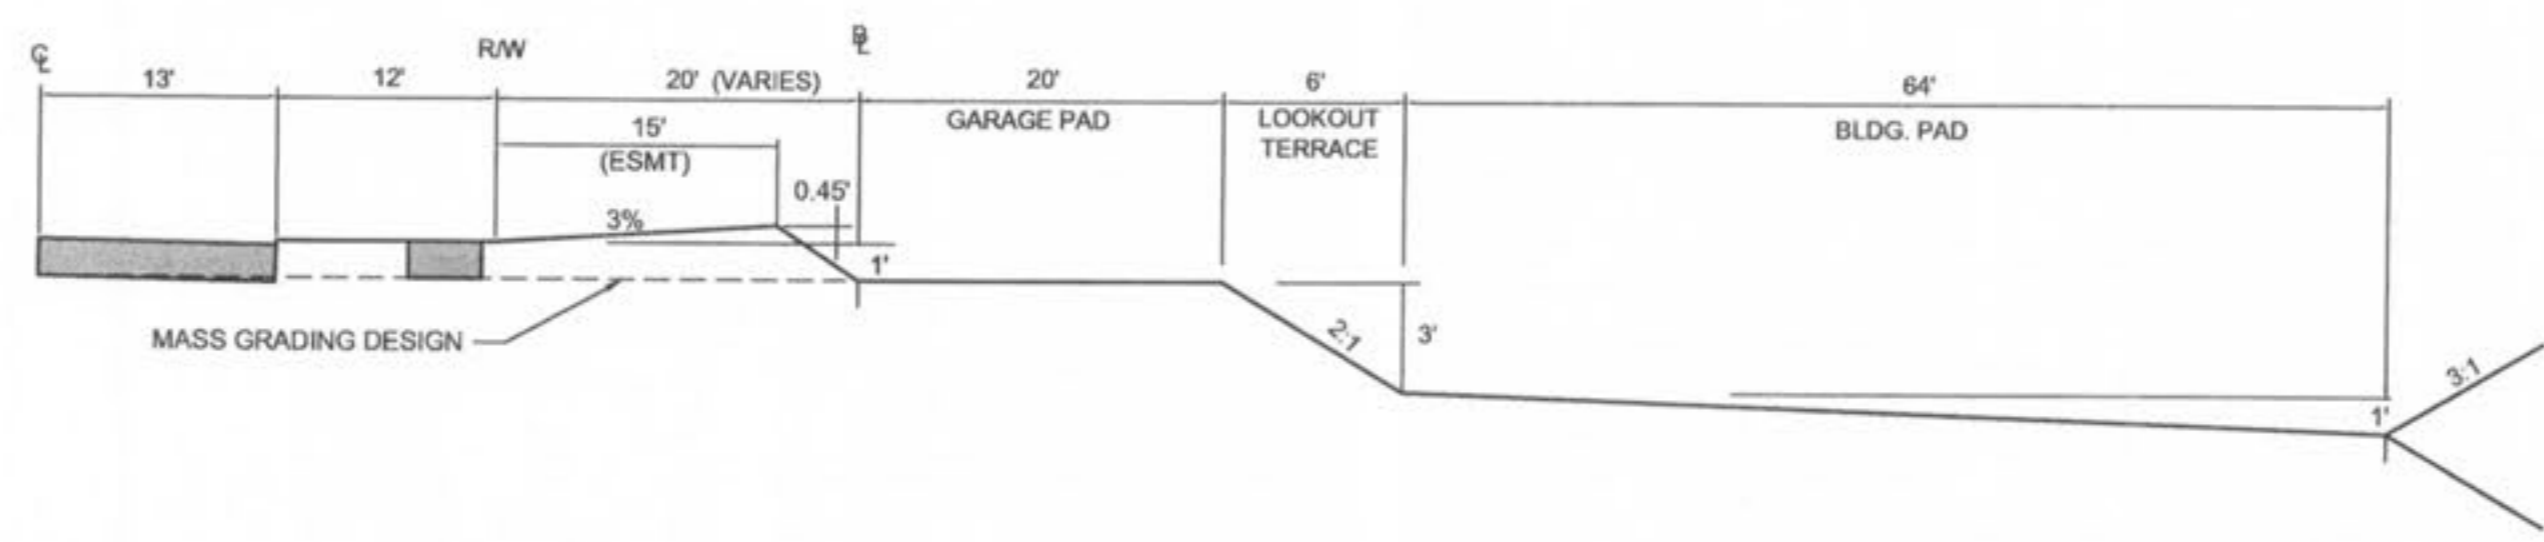

TYPICAL SINGLE FAMILY LOOKOUT LOT TEMPLATE

DATE	REVISIONS
12/18/07	OWNER COMMENTS/CITY COMMENTS
1/7/08	CITY COMMENTS

DEVELOPER/OWNER:
THE JONES COMPANY HOMES, L.L.C.
 16640 CHESTERFIELD GROVE, SUITE 200
 CHESTERFIELD, MO 63005
 PHONE: (636) 537-7192

THE PROFESSIONAL WHOSE SIGNATURE AND PERSONAL SEAL APPEAR HEREON HAS PREPARED THESE PLANS AND IS NOT PROVIDING ANY OTHER SERVICES IN CONNECTION WITH THESE PLANS. THIS PROFESSIONAL IS NOT PROVIDING ANY OTHER SERVICES IN CONNECTION WITH THESE PLANS.



PRESTON WOODS - PHASE III
 MASS GRADING PLANS
 + PARTIAL STORM SEWER
 ST. CHARLES, MO. 63366

GRADING TEMPLATES

planning • engineering • surveying • landscape architecture

COLE
and ASSOCIATES
INCORPORATED

10777 sunset office dr.
 saint louis, missouri 63127
 p. 314 984 9887 f. 314 984 0587

DESIGNED BY	JKW
DRAWN BY	JKW
CHECKED BY	JFH
DATE	8/13/07
Job Number	07-0178
Sheet Number	G6.0