




USER: jkws T:\08_08_0
 DATE: Jan 11, 2008
 DRAWING: S:\085\Jobs\2007\07-0178\Map\MASS GRADING PLANS PHASE III\G_CPLAN_08.0 DETAILS.dwg

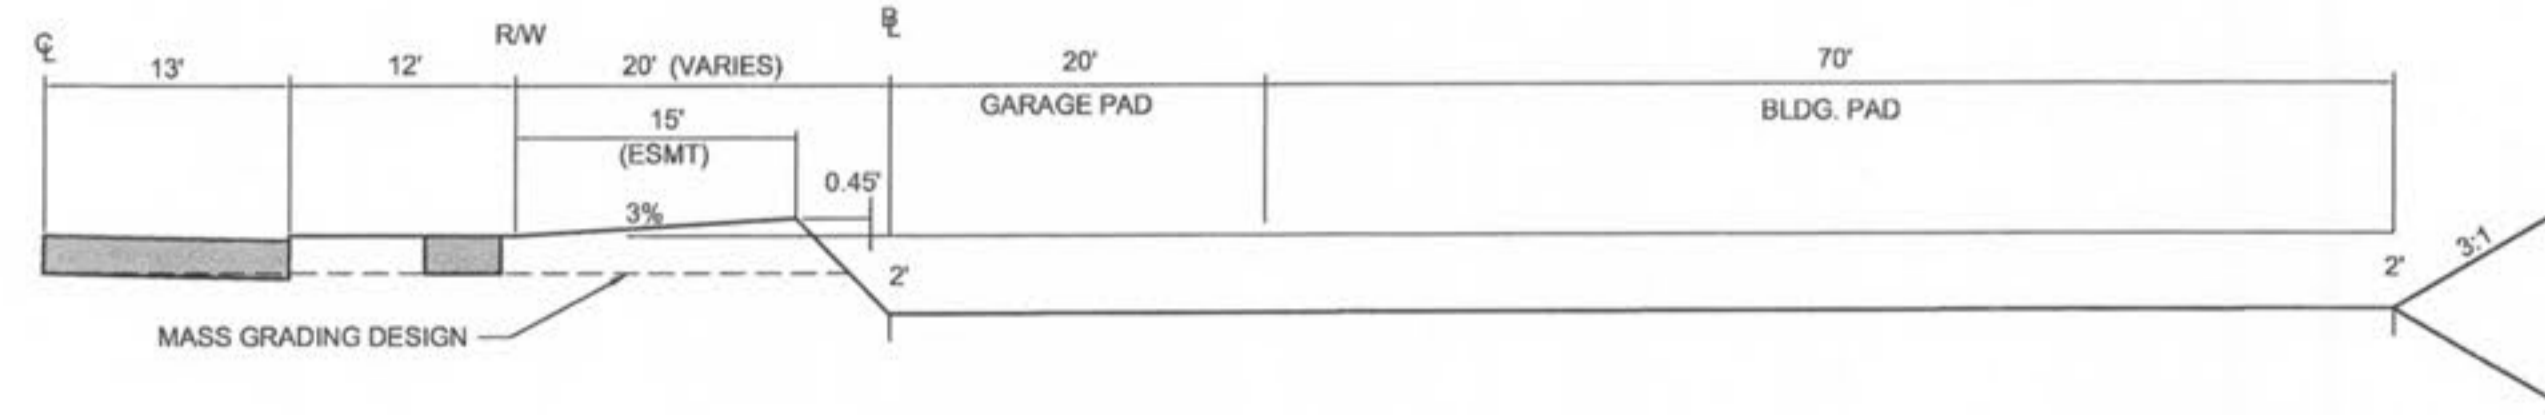

TYPICAL SINGLE FAMILY INGRADE LOT TEMPLATE

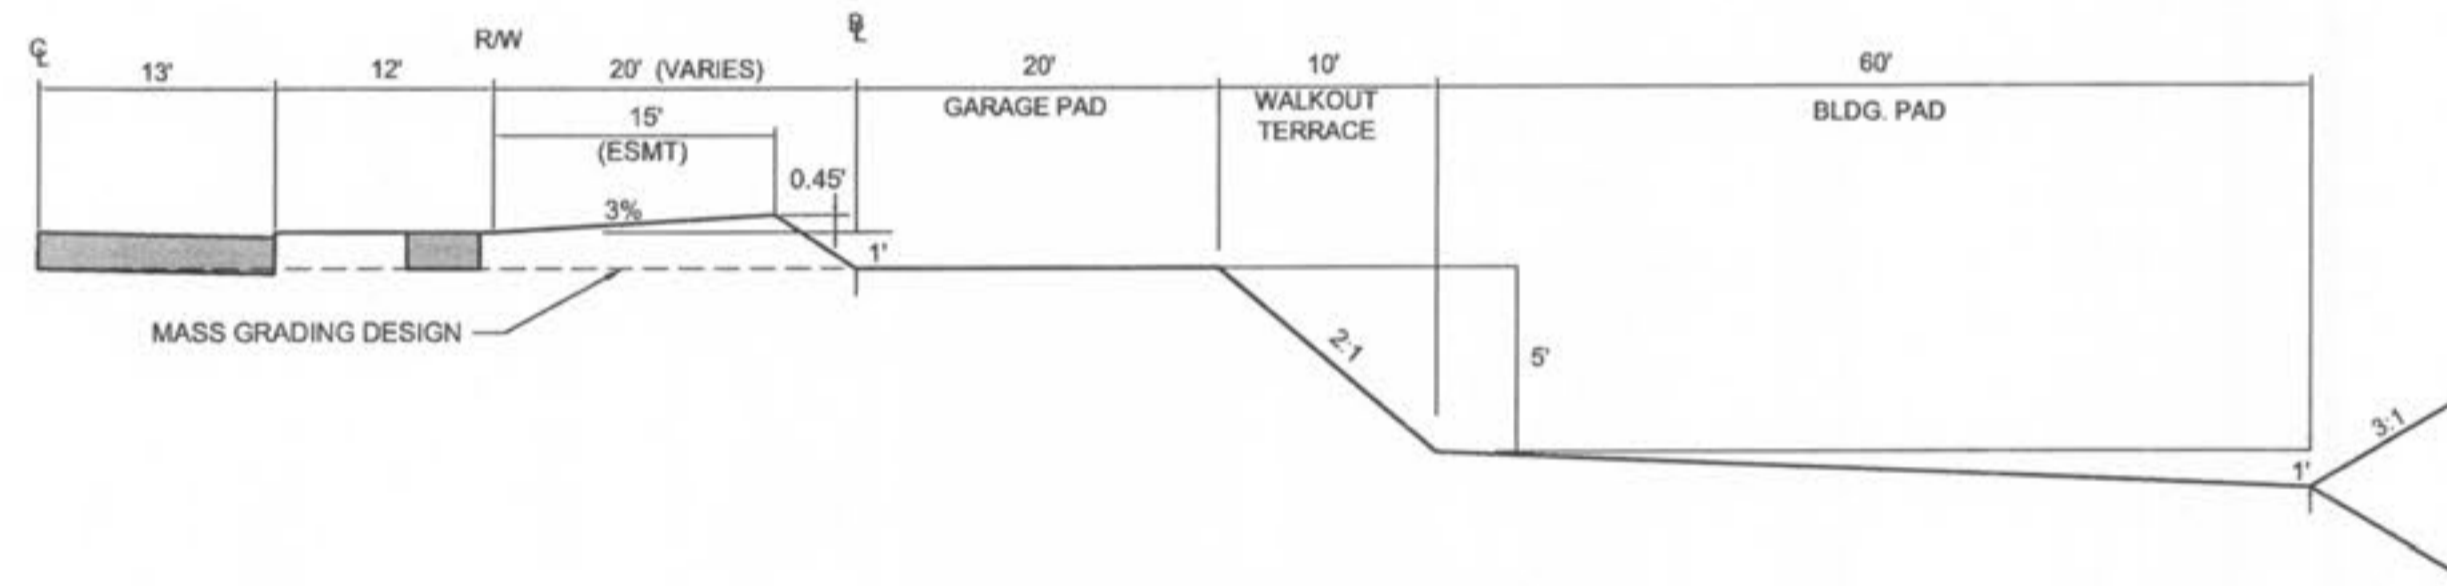

TYPICAL SINGLE FAMILY WALKOUT LOT TEMPLATE

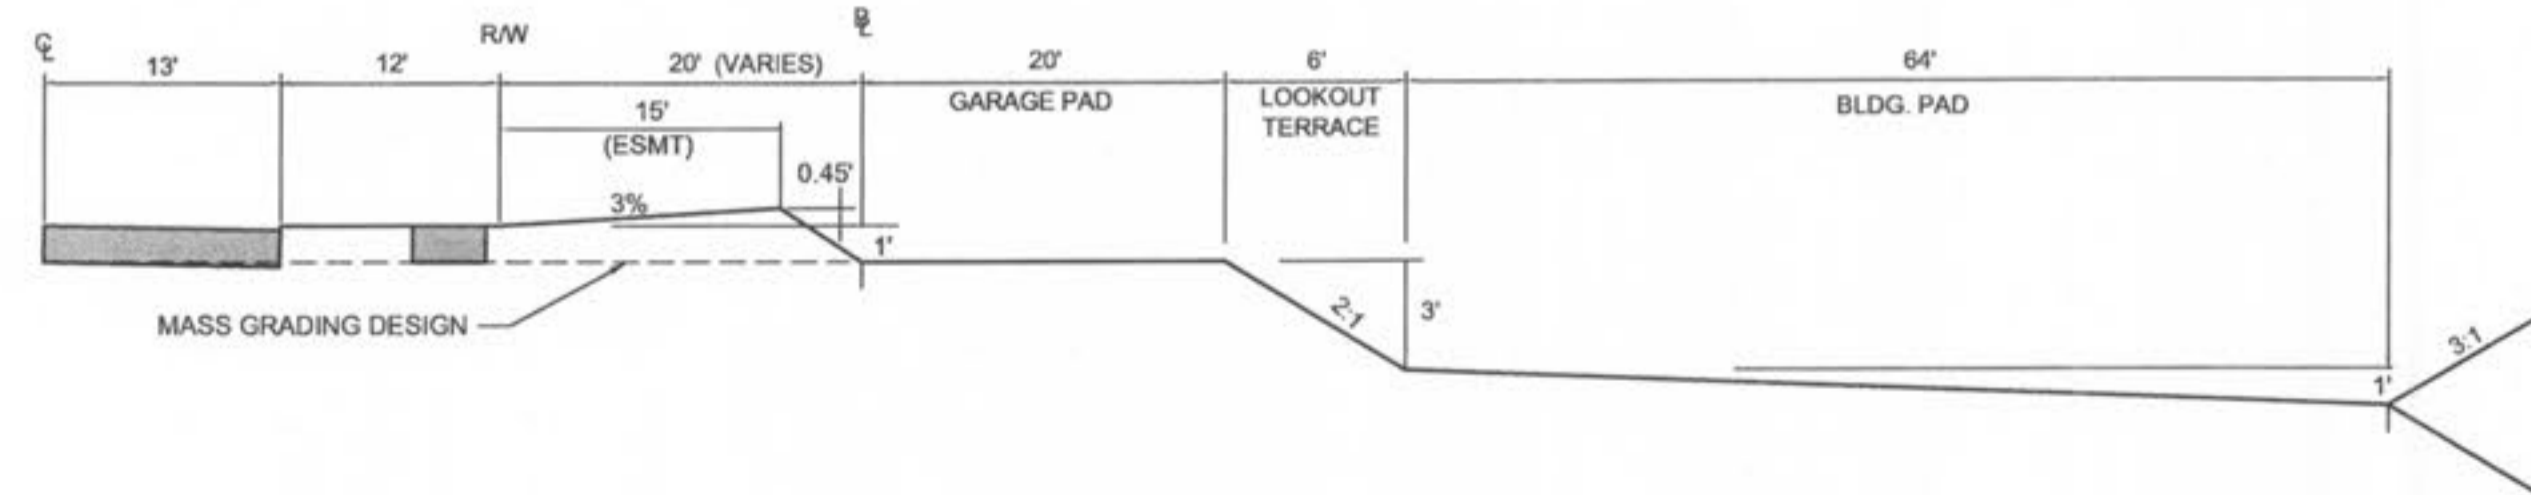

TYPICAL SINGLE FAMILY LOOKOUT LOT TEMPLATE

REVISIONS

DATE	OWNER COMMENTS/CITY COMMENTS
12/18/07	
1/21/08	

DEVELOPER/OWNER:
 THE JONES COMPANY HOMES, L.L.C.
 16640 CHESTERFIELD GROVE, SUITE 200
 CHESTERFIELD, MO 63005
 PHONE: (636) 537-7192



PRESTON WOODS - PHASE III
 MASS GRADING PLANS
 + PARTIAL STORM SEWER
 ST. CHARLES, MO. 63366

GRADING TEMPLATES

planning • engineering • surveying • landscape architecture
Gole and ASSOCIATES
 INCORPORATED
 10777 sunset office dr.
 saint louis missouri 63127
 P: 314 984 9887 F: 314 984 0587

DESIGNED BY
JKW

DRAWN BY
JKW

CHECKED BY
JFH

DATE
8/13/07

Job Number
07-0178

Sheet Number

G6.0