
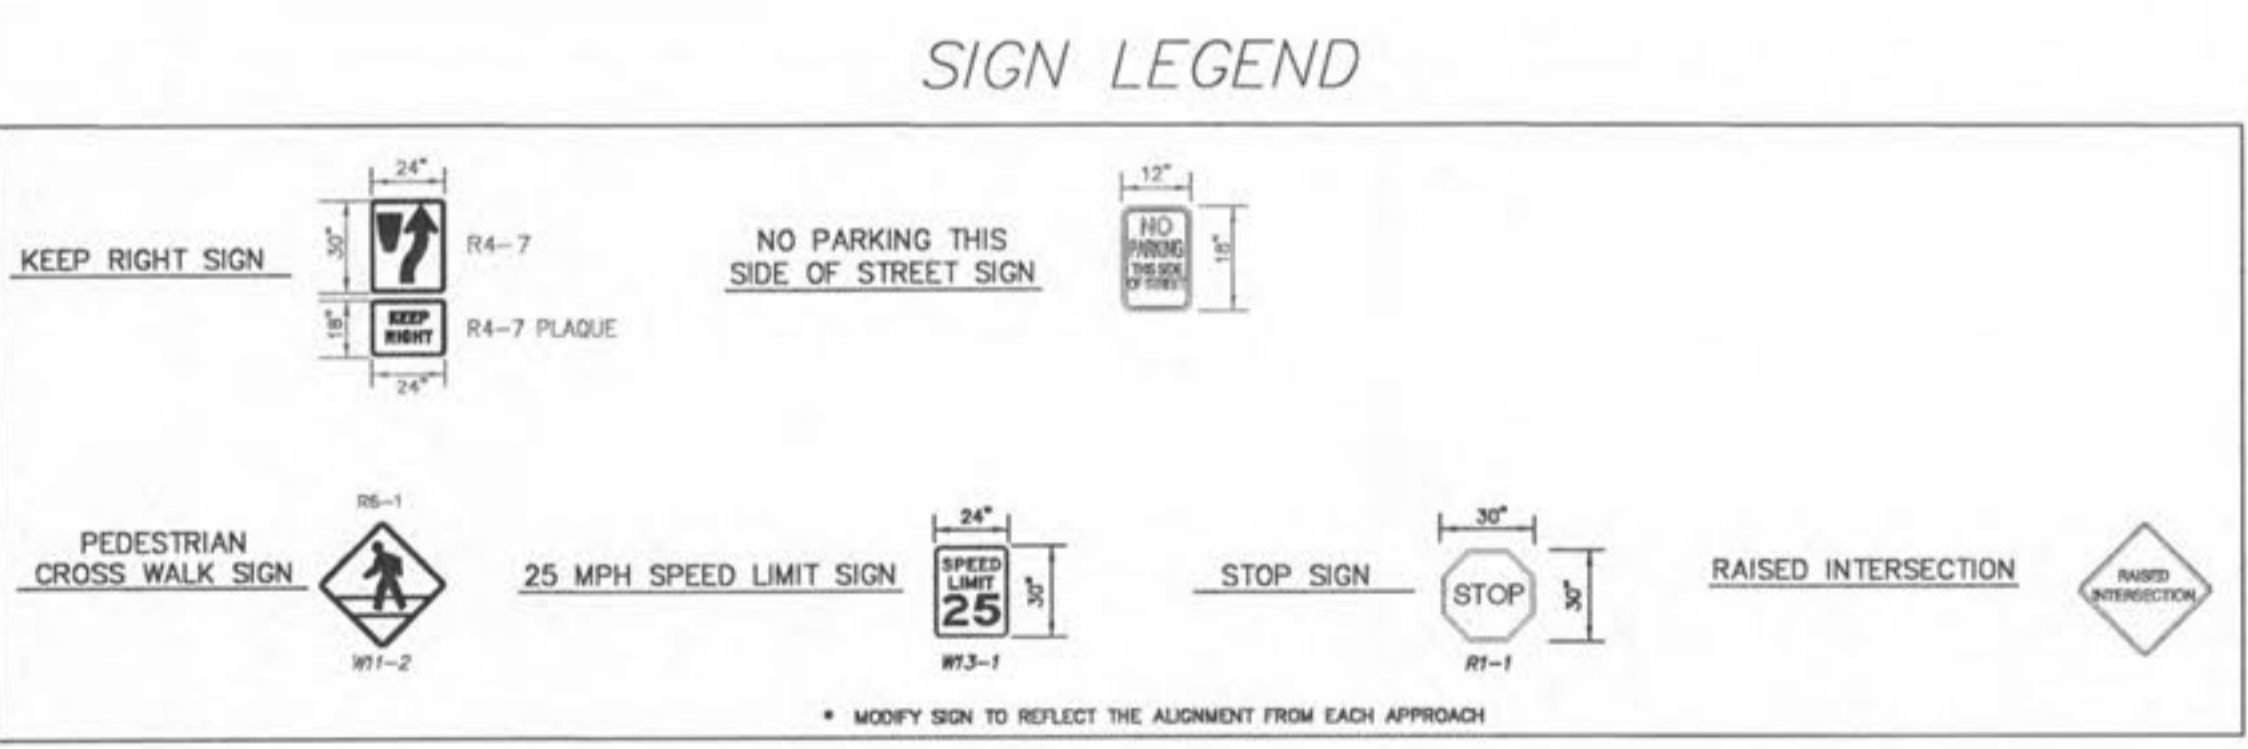



SHEET C3.2

SHEET C3.1

USER: kncn1ght TAB: C3.0 DATE: Aug 12, 2008 11:40am DRAWING: S:\0033\0033\0033\0033\IMPROVEMENT PLANS PHASE 4\0_JR_PLAN_C3.0 SITE_PLANS.dwg

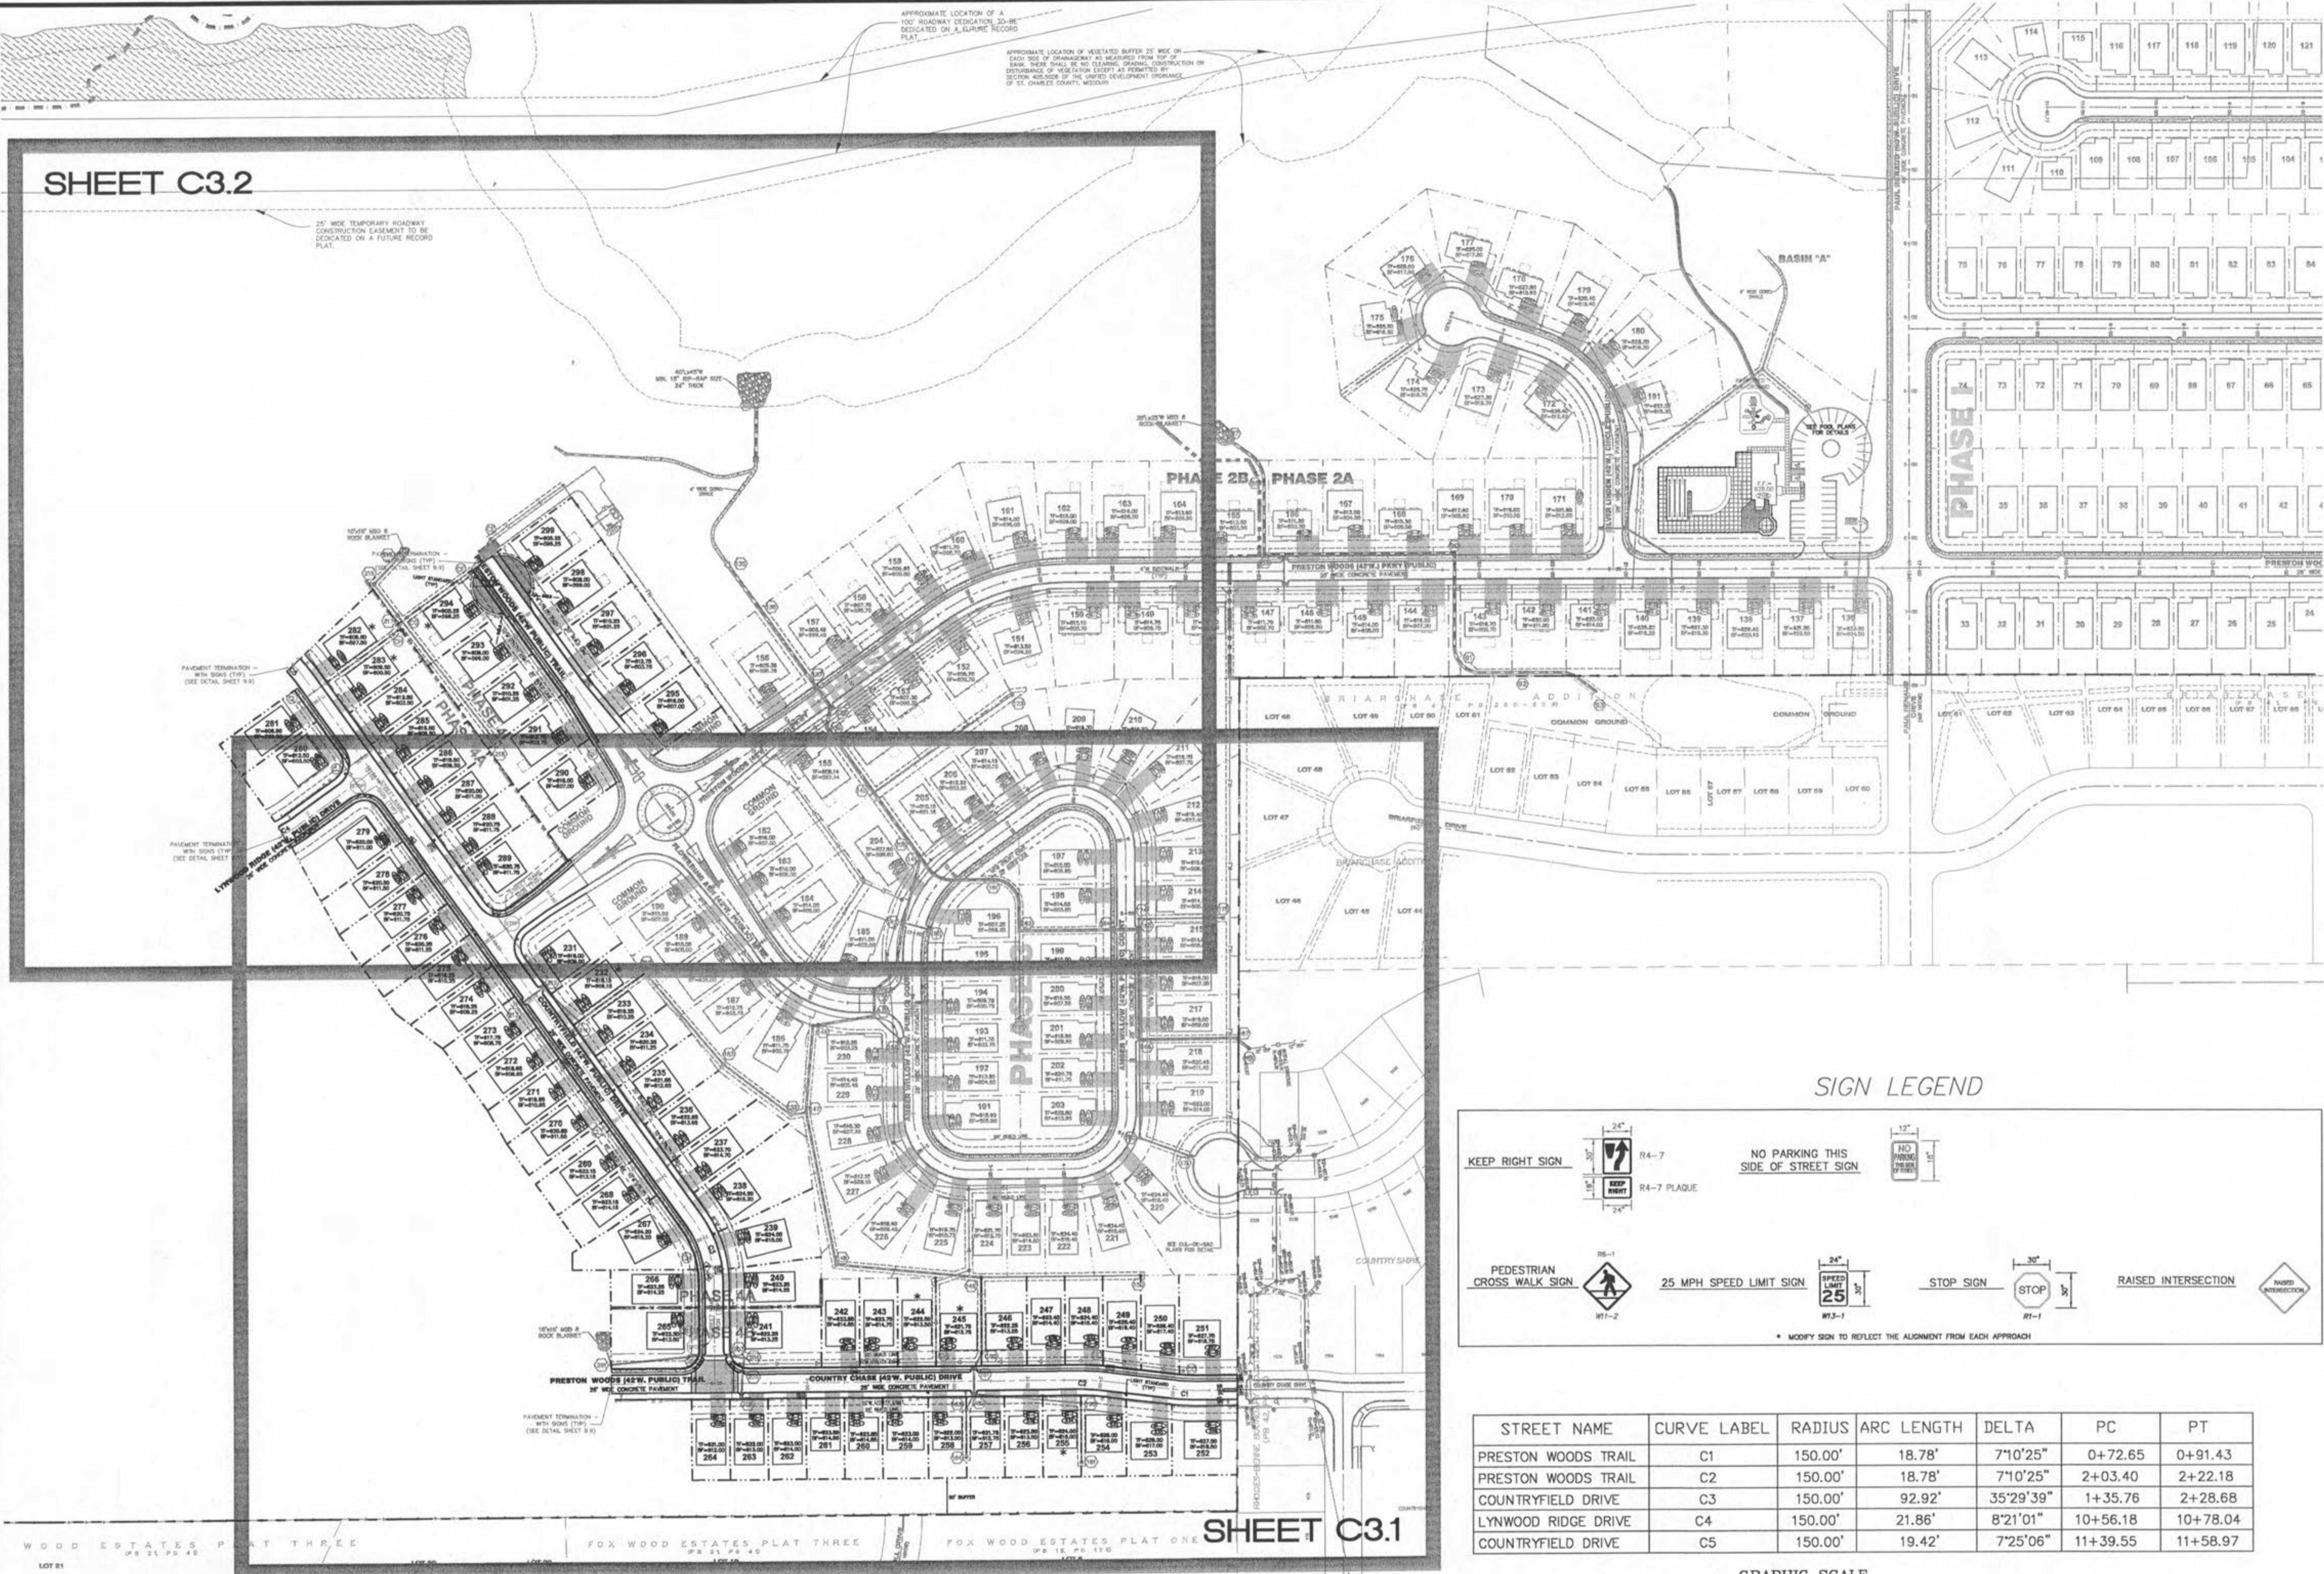

STREET NAME	CURVE LABEL	RADIUS	ARC LENGTH	DELTA	PC	PT
PRESTON WOODS TRAIL	C1	150.00'	18.78'	7°10'25"	0+72.65	0+91.43
PRESTON WOODS TRAIL	C2	150.00'	18.78'	7°10'25"	2+03.40	2+22.18
COUNTRYFIELD DRIVE	C3	150.00'	92.92'	35°29'39"	1+35.76	2+28.68
LYNWOOD RIDGE DRIVE	C4	150.00'	21.86'	8°21'01"	10+56.18	10+78.04
COUNTRYFIELD DRIVE	C5	150.00'	19.42'	7°25'06"	11+39.55	11+58.97

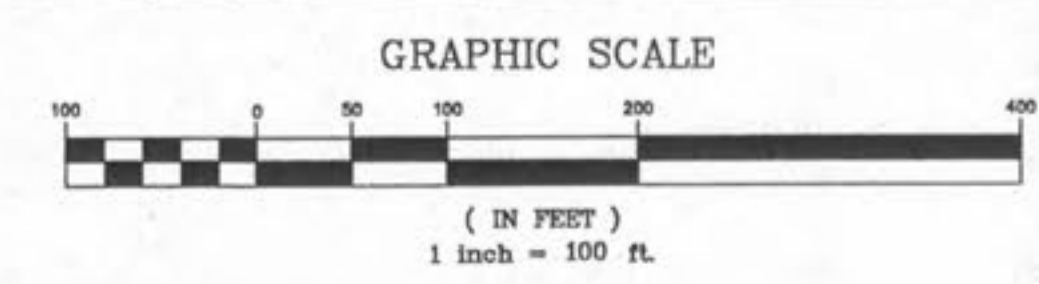

REVISIONS

DATE	BY	DESCRIPTION
8/12/08	JKW	DESIGN
7/15/08	JKW	CITY COMMENTS

DEVELOPER/OWNER:
THE JONES COMPANY HOMES, L.L.C.
 16640 CHESTERFIELD GROVE SUITE 200
 CHESTERFIELD, MO 63005
 PHONE: (636) 537-7192



PRESTON WOODS - PHASE 4
 IMPROVEMENT PLANS
 PRESTON WOODS LANE
 OF FALLON, MO. 63366
SITE PLAN INDEX

planning • engineering • surveying • landscape architecture
COLE
 and ASSOCIATES
 INCORPORATED
 10777 sunset office dr.
 saint louis, missouri 63127
 p: 314.984.9887 f: 314.984.0587

DESIGNED BY: JKW
 DRAWN BY: JKW
 CHECKED BY: JFH
 DATE: 4/9/08
 Job Number: 08-0033
 Sheet Number: C3.0