


1 TYP. LOT DETAIL
SCALE: N.T.S. REF. DWG.

SIGN LEGEND

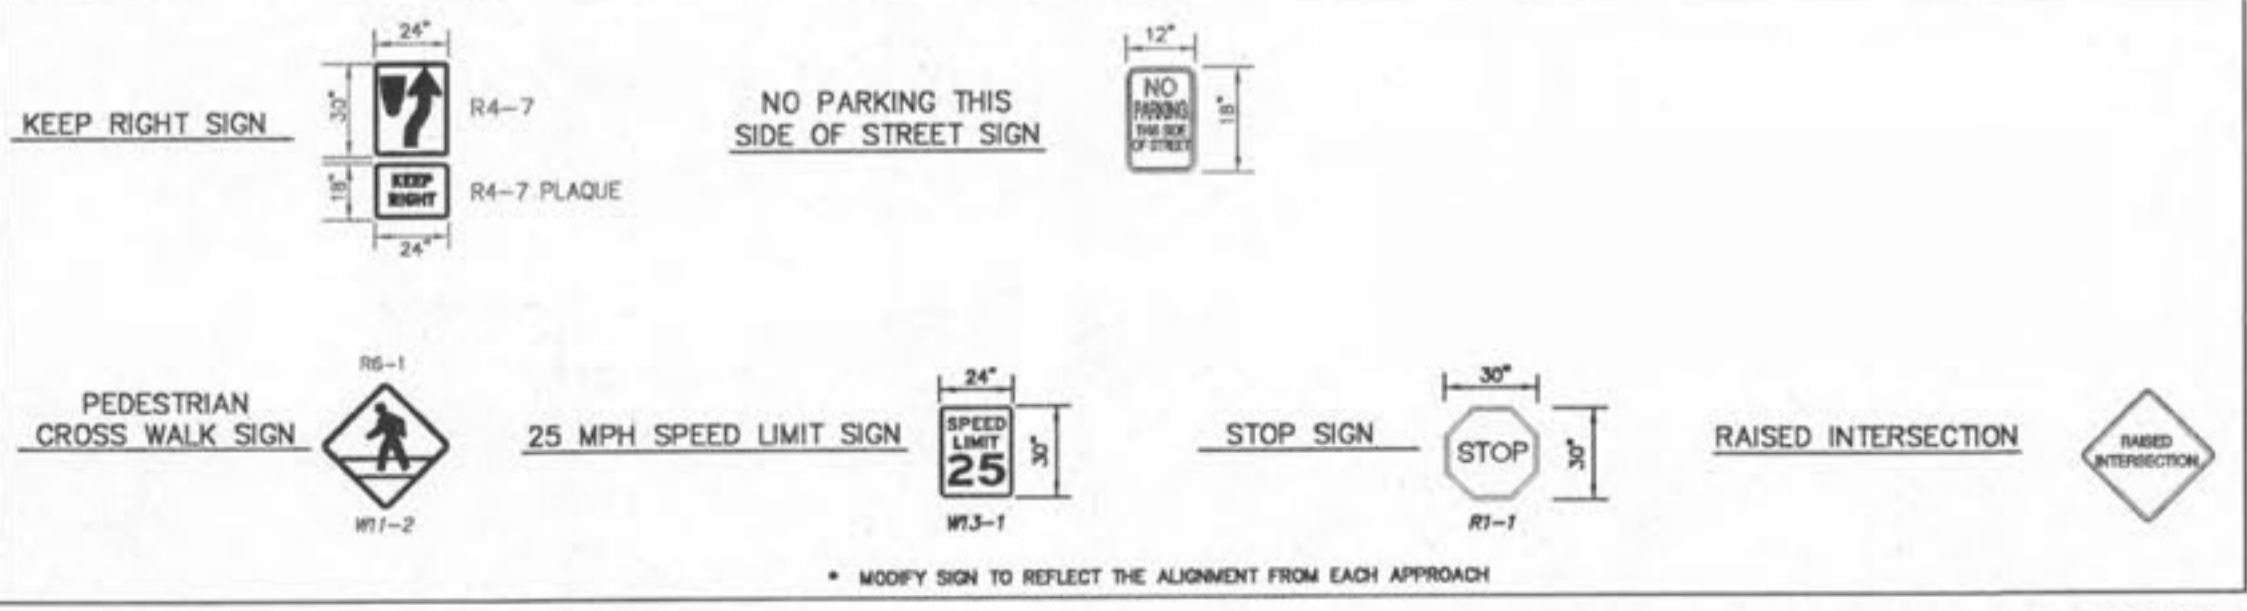

OX WOOD ESTATES PLAT THREE (PB 21 PG 4)
LOT 19

FOX WOOD ESTATES PLAT ONE (PB 10, PG 176)
LOT 5

*** BUILDING MAY REQUIRE EXTENDED FOOTING**

NO.	DATE	BY	DESCRIPTION
1	6/17/08	JKW	DESIGN
2	7/10/08	JKW	REVISIONS

DEVELOPER/OWNER:
THE JONES COMPANY HOMES, L.L.C.
16640 CHESTERFIELD GROVE SUITE 200
CHESTERFIELD, MO 63005
PHONE: (636) 537-7192



PRESTON WOODS - PHASE 4
IMPROVEMENT PLANS
PRESTON WOODS LANE
O'FALLON, MO. 63366
SITE PLAN

planning • engineering • surveying • landscape architecture
Gole and Associates Incorporated
10777 sunset office dr.
saint louis, missouri 63127
p. 314 984 9887 f. 314 984 0587

DESIGNED BY: JKW
DRAWN BY: JKW
CHECKED BY: JFH
DATE: 4/9/08
Job Number: 08-0033
Sheet Number: C3.1

USER: kwright TAB: C3.1
DATE: Aug 12, 2008
DRAWING: 3: JONES/2008/08-0033/IMP/IMPROVEMENT PLANS PHASE 4D_PLAN_C3.0 SITE PLAN.dwg