



USER: MIGHT TAB: C4.0  
 DATE: Aug 12, 2008 - 11:42am  
 DRAWING: S:\095\080809\08-0033\C08-0033\Imp\IMPROVEMENT PLANS PHASE 4\0\_Plan\_C4.0 GRADING PLAN.dwg

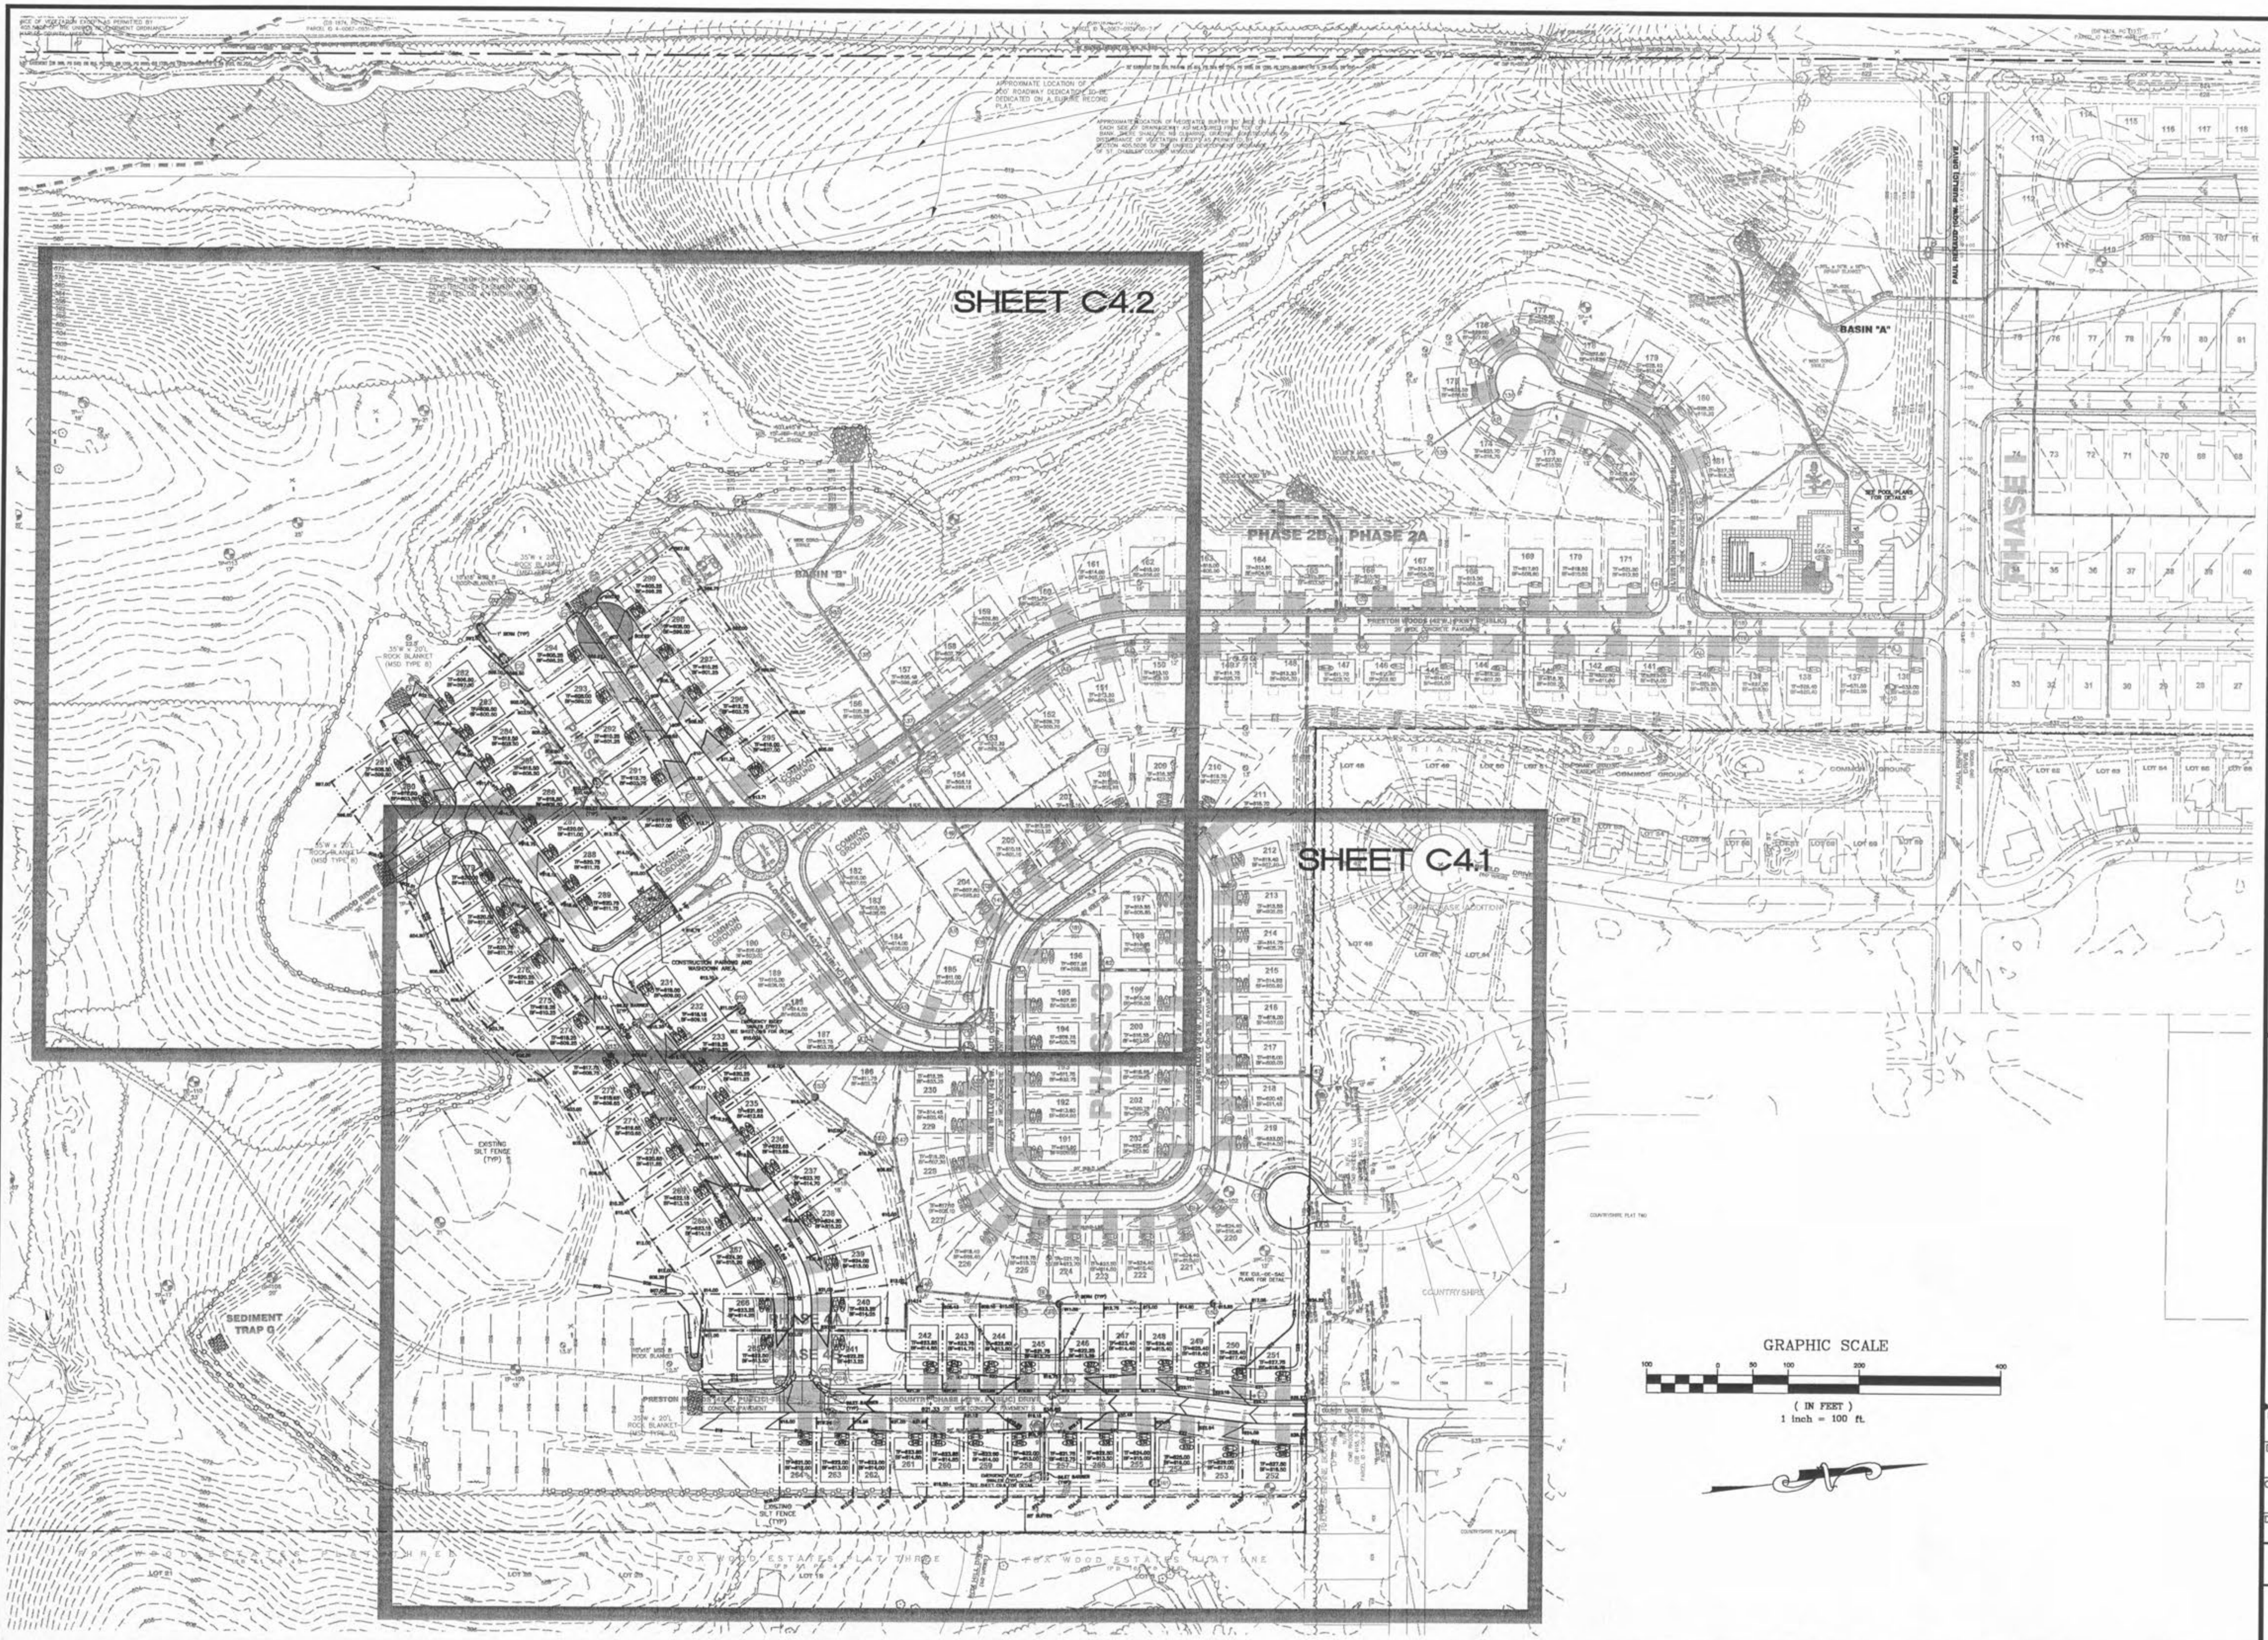

SHEET C4.2

SHEET C4.1

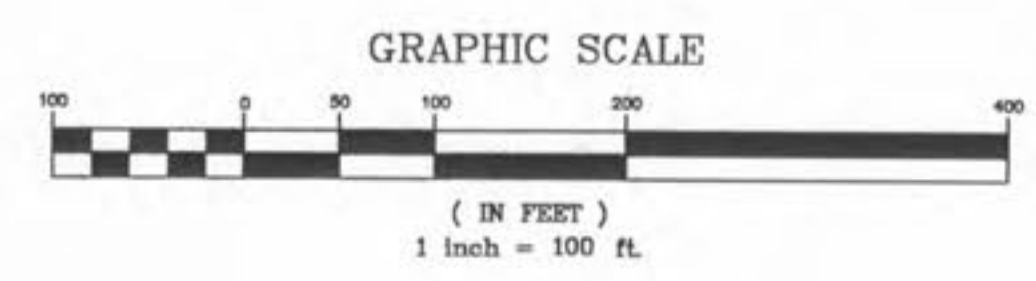

REVISIONS	
DATE	DESCRIPTION
6/17/08	CITY, PUBLIC, LOCAL, OWNER COMMENTS
7/10/08	CITY COMMENTS

DEVELOPER/OWNER:  
**THE JONES COMPANY HOMES, L.L.C.**  
 16640 CHESTERFIELD GROVE, SUITE 200  
 CHESTERFIELD, MO 63005  
 PHONE: (636) 537-7192



**PRESTON WOODS - PHASE 4**  
 IMPROVEMENT PLANS  
 PRESTON WOODS LANE  
 OFALLON, MO. 63366

planning • engineering • surveying • landscape architecture  
**Gole**  
 and ASSOCIATES  
 INCORPORATED  
 10777 sunset office dr.  
 saint louis, mo 63143  
 p: 314 984 9887 f: 314 984 0587

DESIGNED BY: JKW  
 DRAWN BY: JKW  
 CHECKED BY: JFH  
 DATE: 4/9/08  
 Job Number: **08-0033**  
 Sheet Number: **C4.0**