



SHEET C3.1

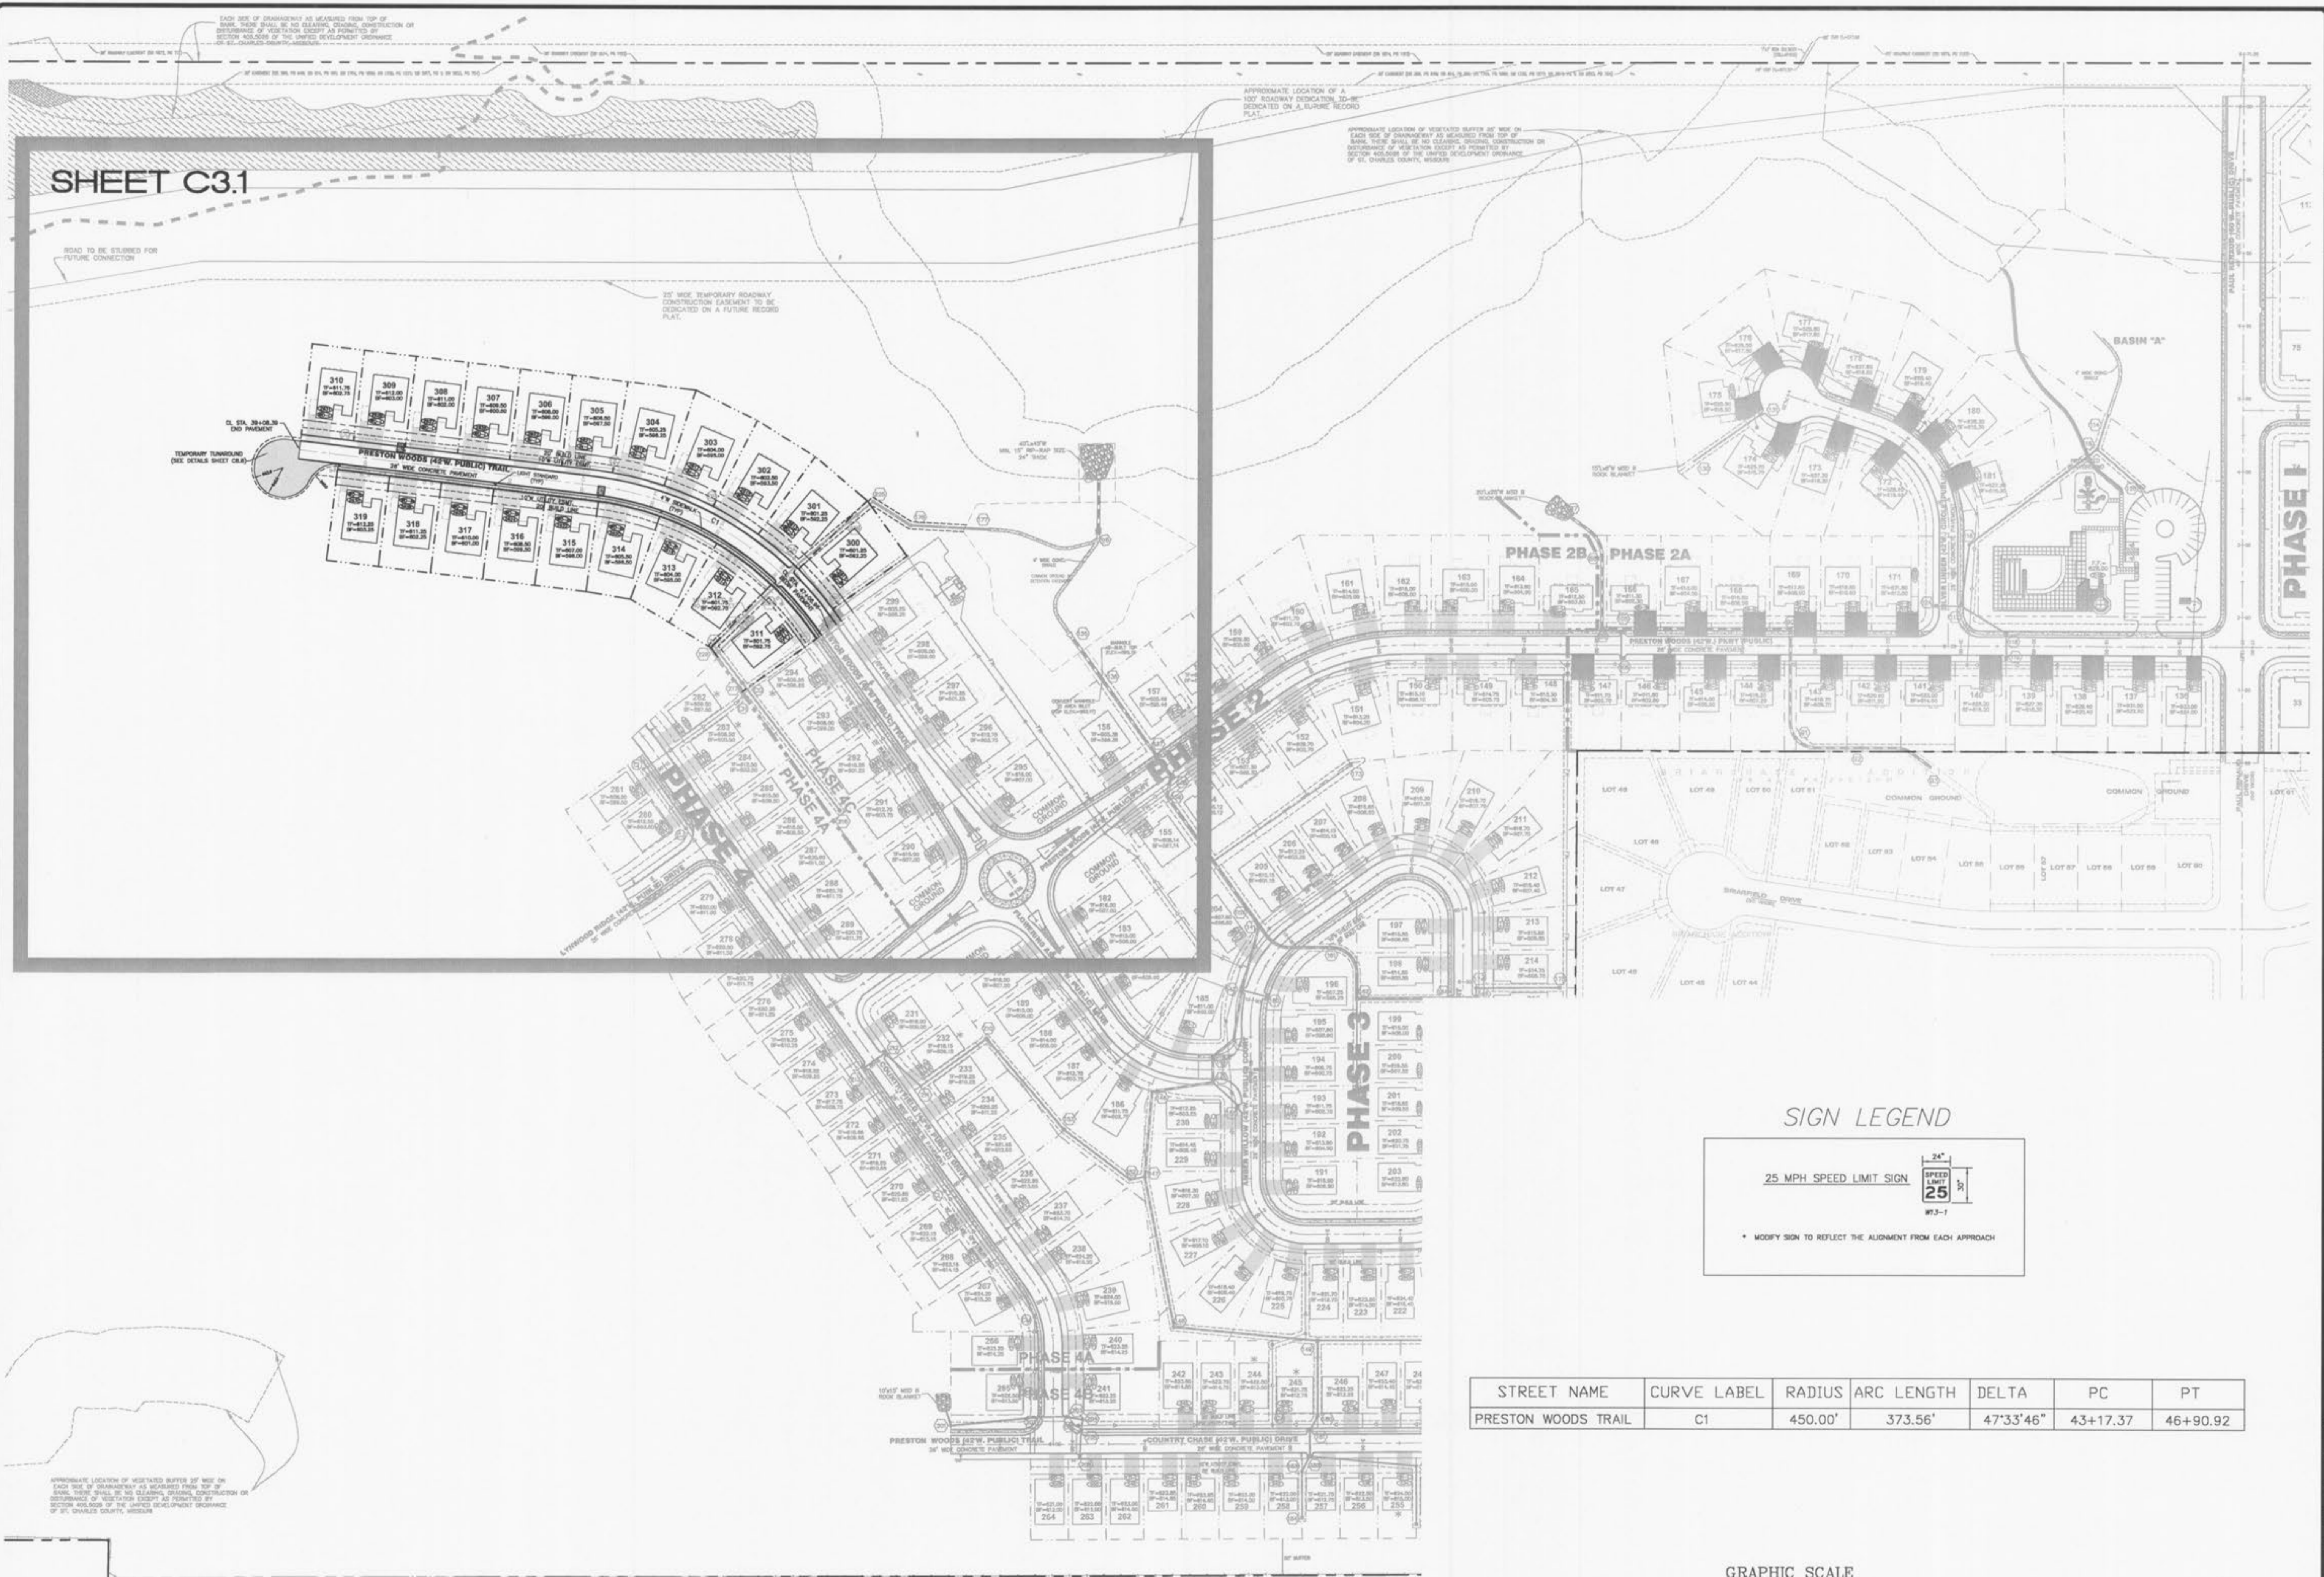

STREET NAME	CURVE LABEL	RADIUS	ARC LENGTH	DELTA	PC	PT
PRESTON WOODS TRAIL	C1	450.00'	373.56'	47°33'46"	43+17.37	46+90.92

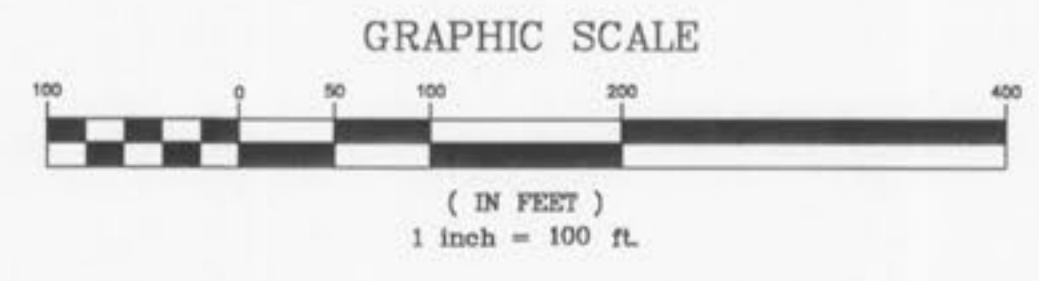

PRESTON WOODS - PHASE 5
IMPROVEMENT PLANS
PRESTON WOODS LANE
O'FALLON, MO. 63366

SITE PLAN INDEX

COLE and ASSOCIATES INCORPORATED
1243 Tom Ginnemer Avenue
O'Fallon, Missouri 63366
P. 636 978 7508 F. 636 978 7509

PULTE GROUP
16640 CHESTERFIELD GROVE, SUITE 200
CHESTERFIELD, MO 63005
PHONE: (636) 537-7129

JAMES T. ROTH
REGISTERED PROFESSIONAL ENGINEER
E-2000150085
P.E. NO. E-2000150085
DATE: 12/7/10

DATE: 11/03/10
Job Number: 10-0038
Sheet Number: C3.0

USER: Jared Wilson TAB: C3.0
DATE: December 1, 2010 - 2:50:36 PM
DRAWING: S:\08\user\010\10-0038\C3.0-DWG_C-04\PLAN_SITE_PLAN.dwg